



**E1** NOT USED

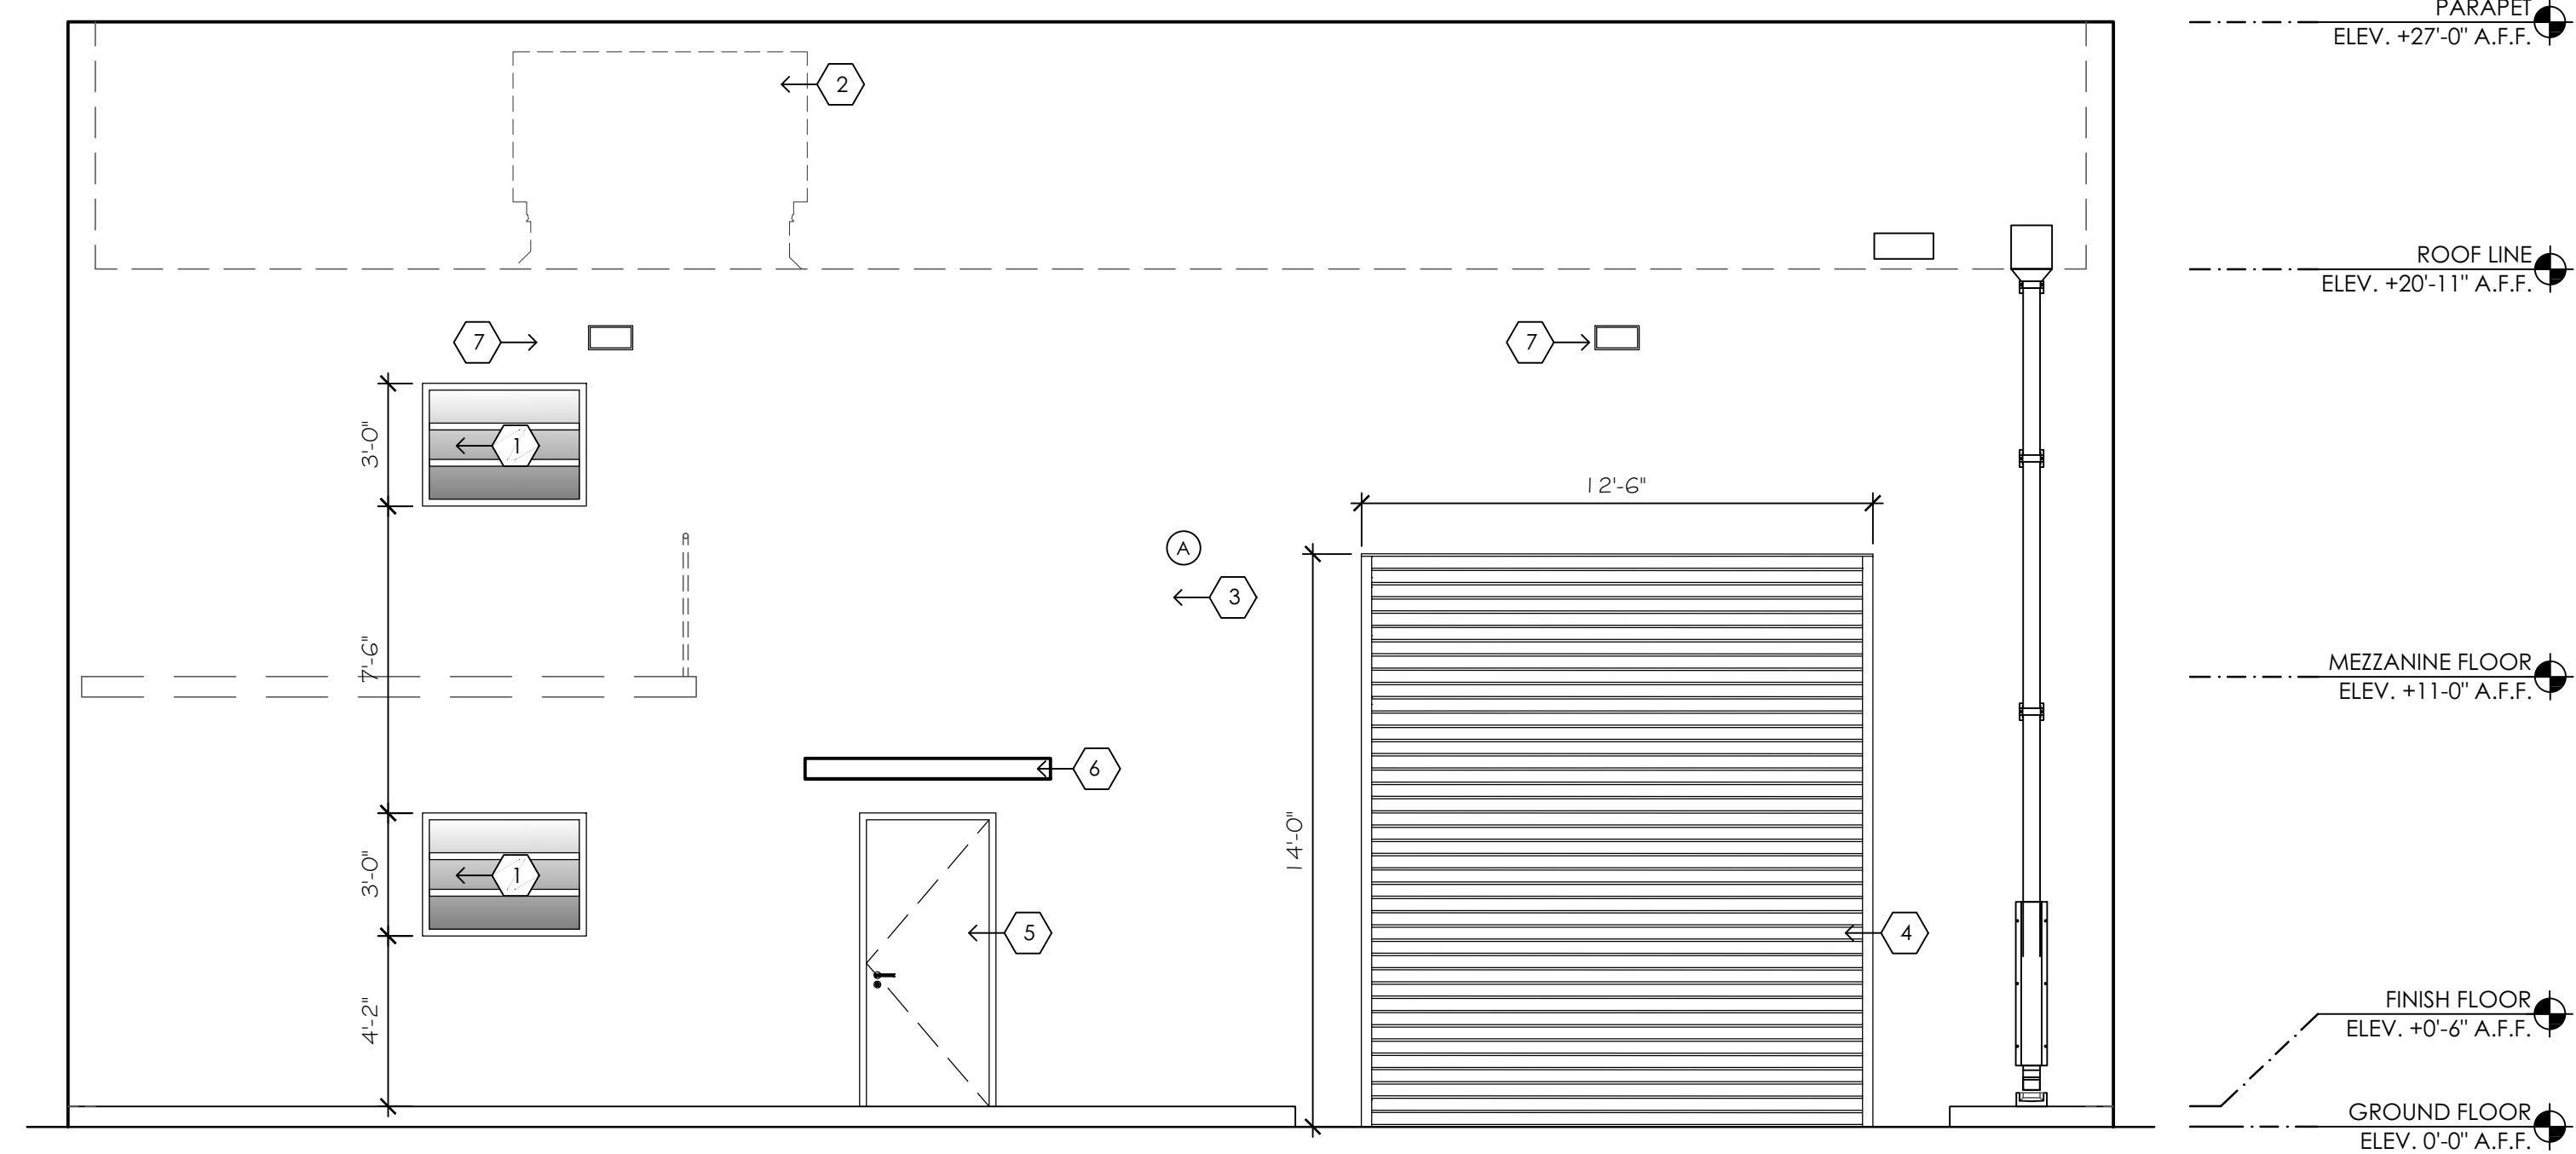

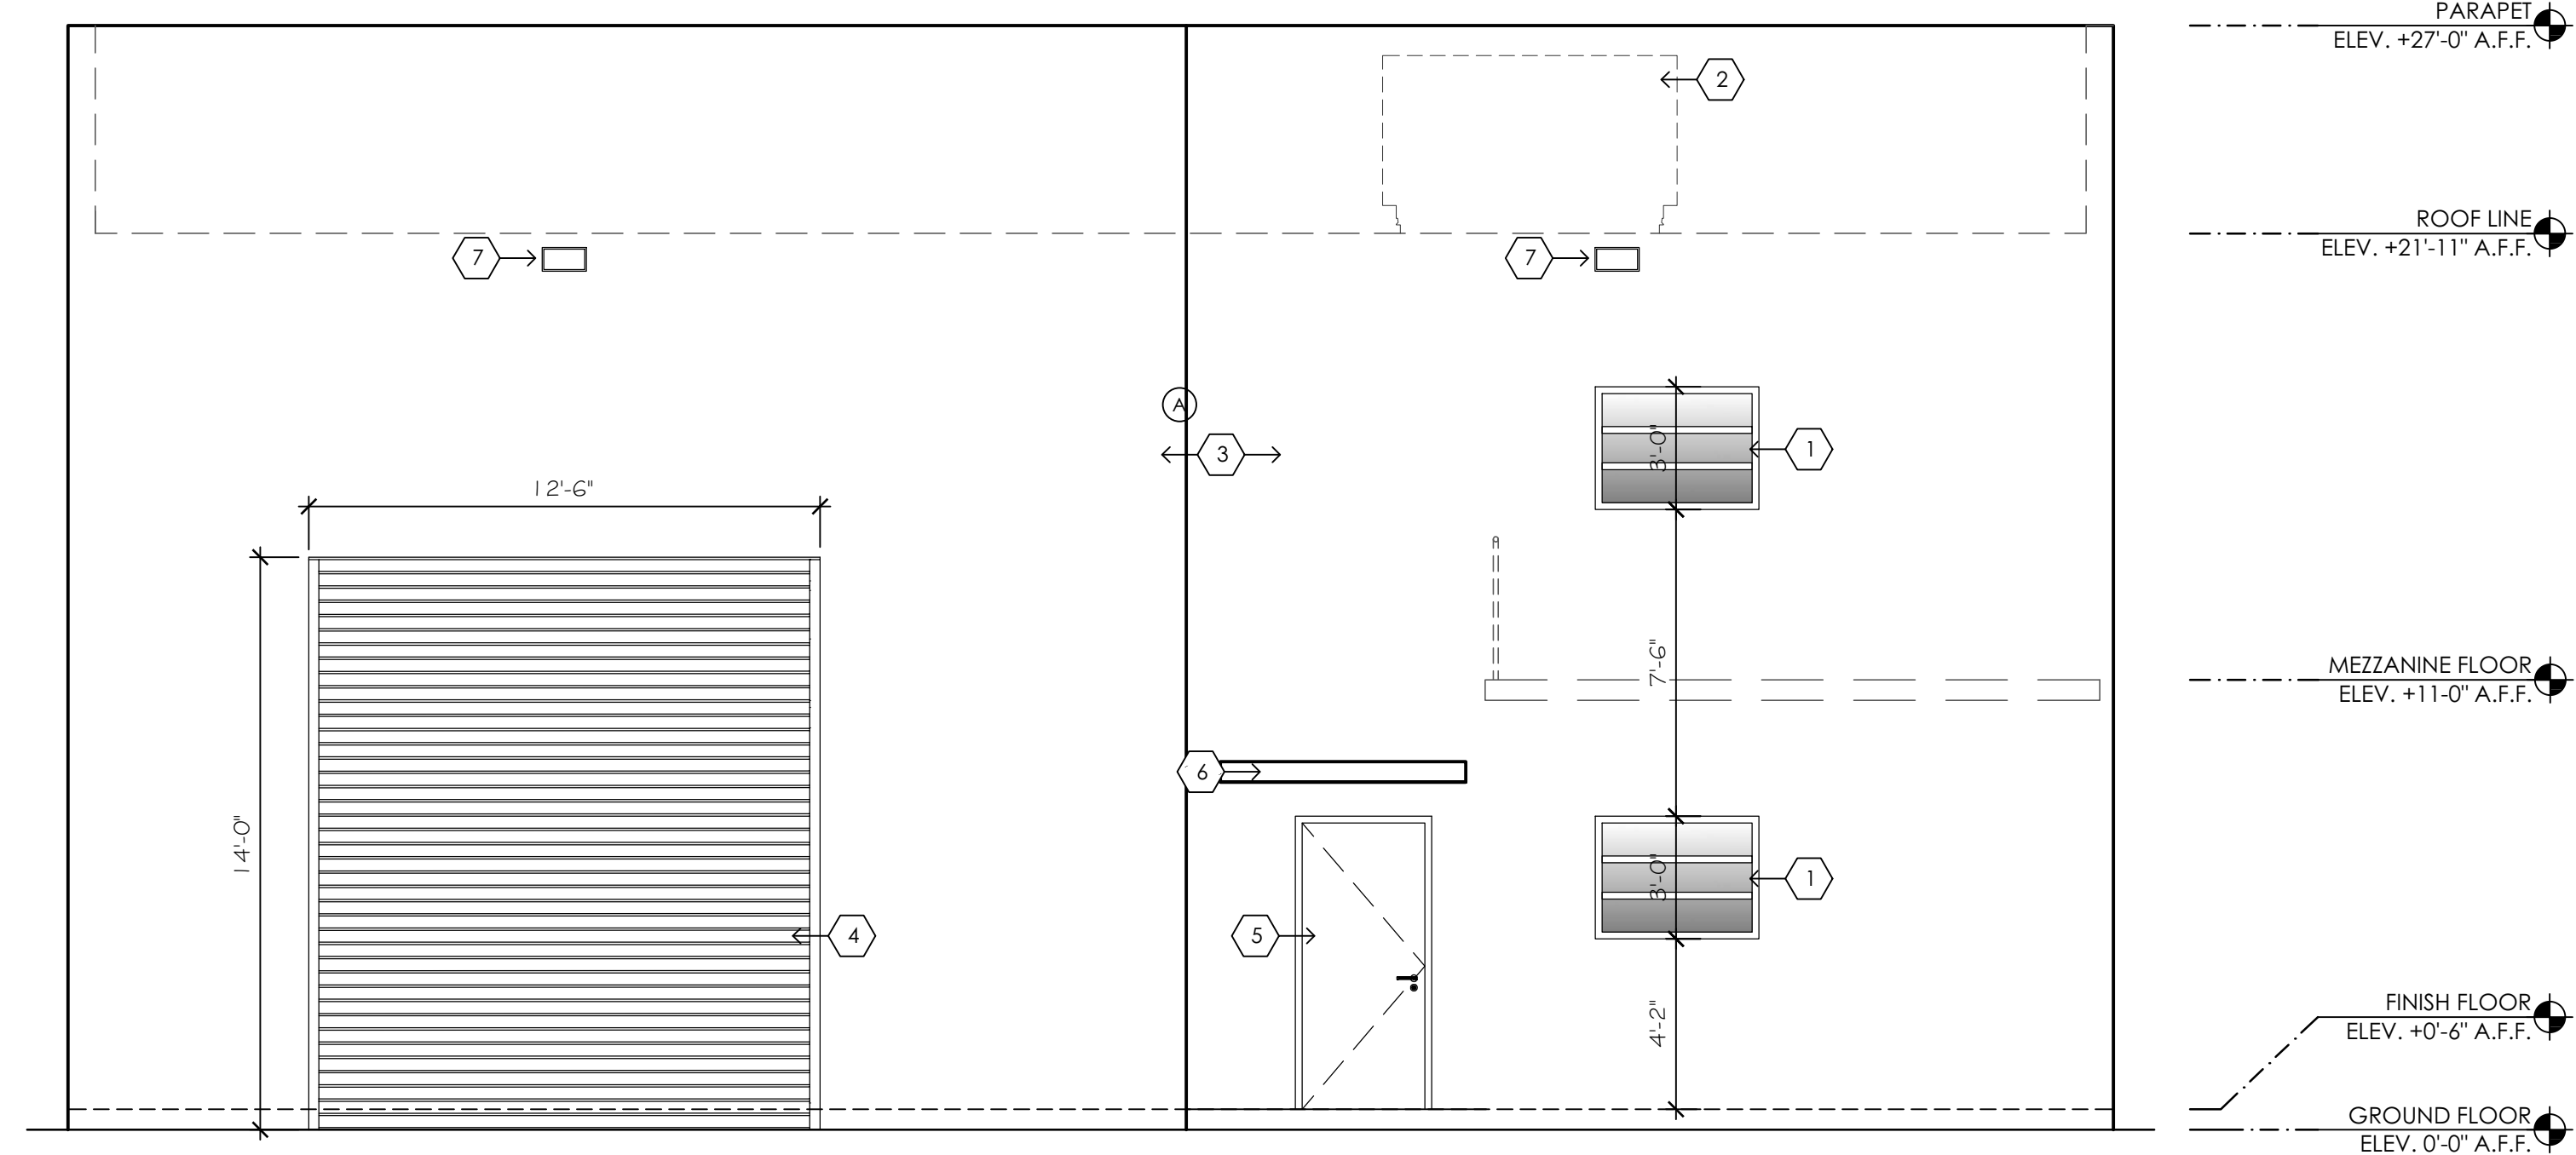

**C2 SOUTH ELEVATION (REAR)**

C6 NOT USED



**A2** NORTH ELEVATION (FRONT)

ACCENT COLOR

 FINISH 


PAINTED STUCCO.  
COLOR: SHERWIN  
WILLIAMS; GREEK VILLA /  
SW 7551 / LRV:84

ALL COLORS ARE SUBJECT TO BE APPROVED BY OWNER PRIOR TO FINAL SELECTION

(B6) COLOR LEGEND

- 1 NEW EXTERIOR WINDOW.
- 2 NEW R.T.U.
- 3 SMOOTH TEXTURED STUCCO FINISH (TYP). PAINTED FINISH. SEE COLOR LEGEND.
- 4 NEW GARAGE DOOR.
- 5 NEW EGRESS DOOR.
- 6 MANUFACTURED RAIN CANOPY.
- 7 NEW EXTERIOR LIGHT.

## A6 KEY NOTES

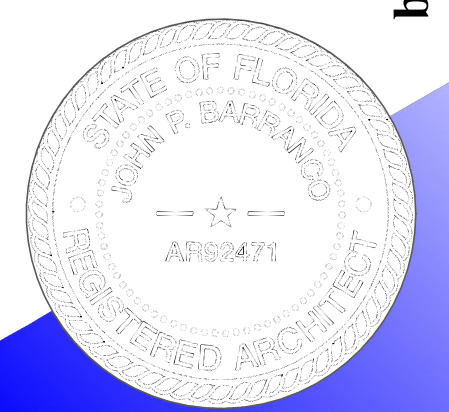

SITE IMPROVEMENTS & NEW BUILDING FOR:  
FRANCO'S WAREHOUSE

**barranco gonzalez • architecture • pl**  
: fort lauderdale, fl 33316 phone: (954)961-7675 fax: (954) 961-7685

Digitally signed  
by John Barranco  
Date: 2022.04.19  
13:02:24 -04'00'

## INTRODUCTION

DESIGNED	DRAWN	CHECKED
JPB	GC	JPB
DATE:		COMM:
8.17.21		210511
R E V I S I O N S		

EXTERIOR BUILDING  
ELEVATIONS

TE PLAN APPROVAL

A-201