


BLOSSMAN GAS COMPANY

261 S. ANDREWS AVENUE
POMPANO BEACH, FL 33069

PROJECT No: 23-7806
237806-G-COV.dwg

Sheet List Table	
Sheet Number	Sheet Title
G0	COVER SHEET
SP-1	SITE PLAN
SP-2	PUBLIC SAFETY & C.P.T.E.D.
SP-3	LIFE SAFETY PLAN
C1	ENGINEERING PLAN
C2	ENGINEERING DETAILS
C3	STORMWATER POLLUTION PREVENTION PLAN
C4	STORMWATER POLLUTION PREVENTION DETAILS
L-1	EXISTING TREE SURVEY AND DISPOSITION PLAN
L-2	PLANTING PLAN & SCHEDULE
L-3	PLANTING NOTES AND DETAILS
IR-1	IRRIGATION NOTES
IR-2	IRRIGATION PLAN & SCHEDULE
IR-3	IRRIGATION DETAILS
PH1	PHOTOMETRIC SITE PLAN
PH2	LUMINAIRE DETAILS

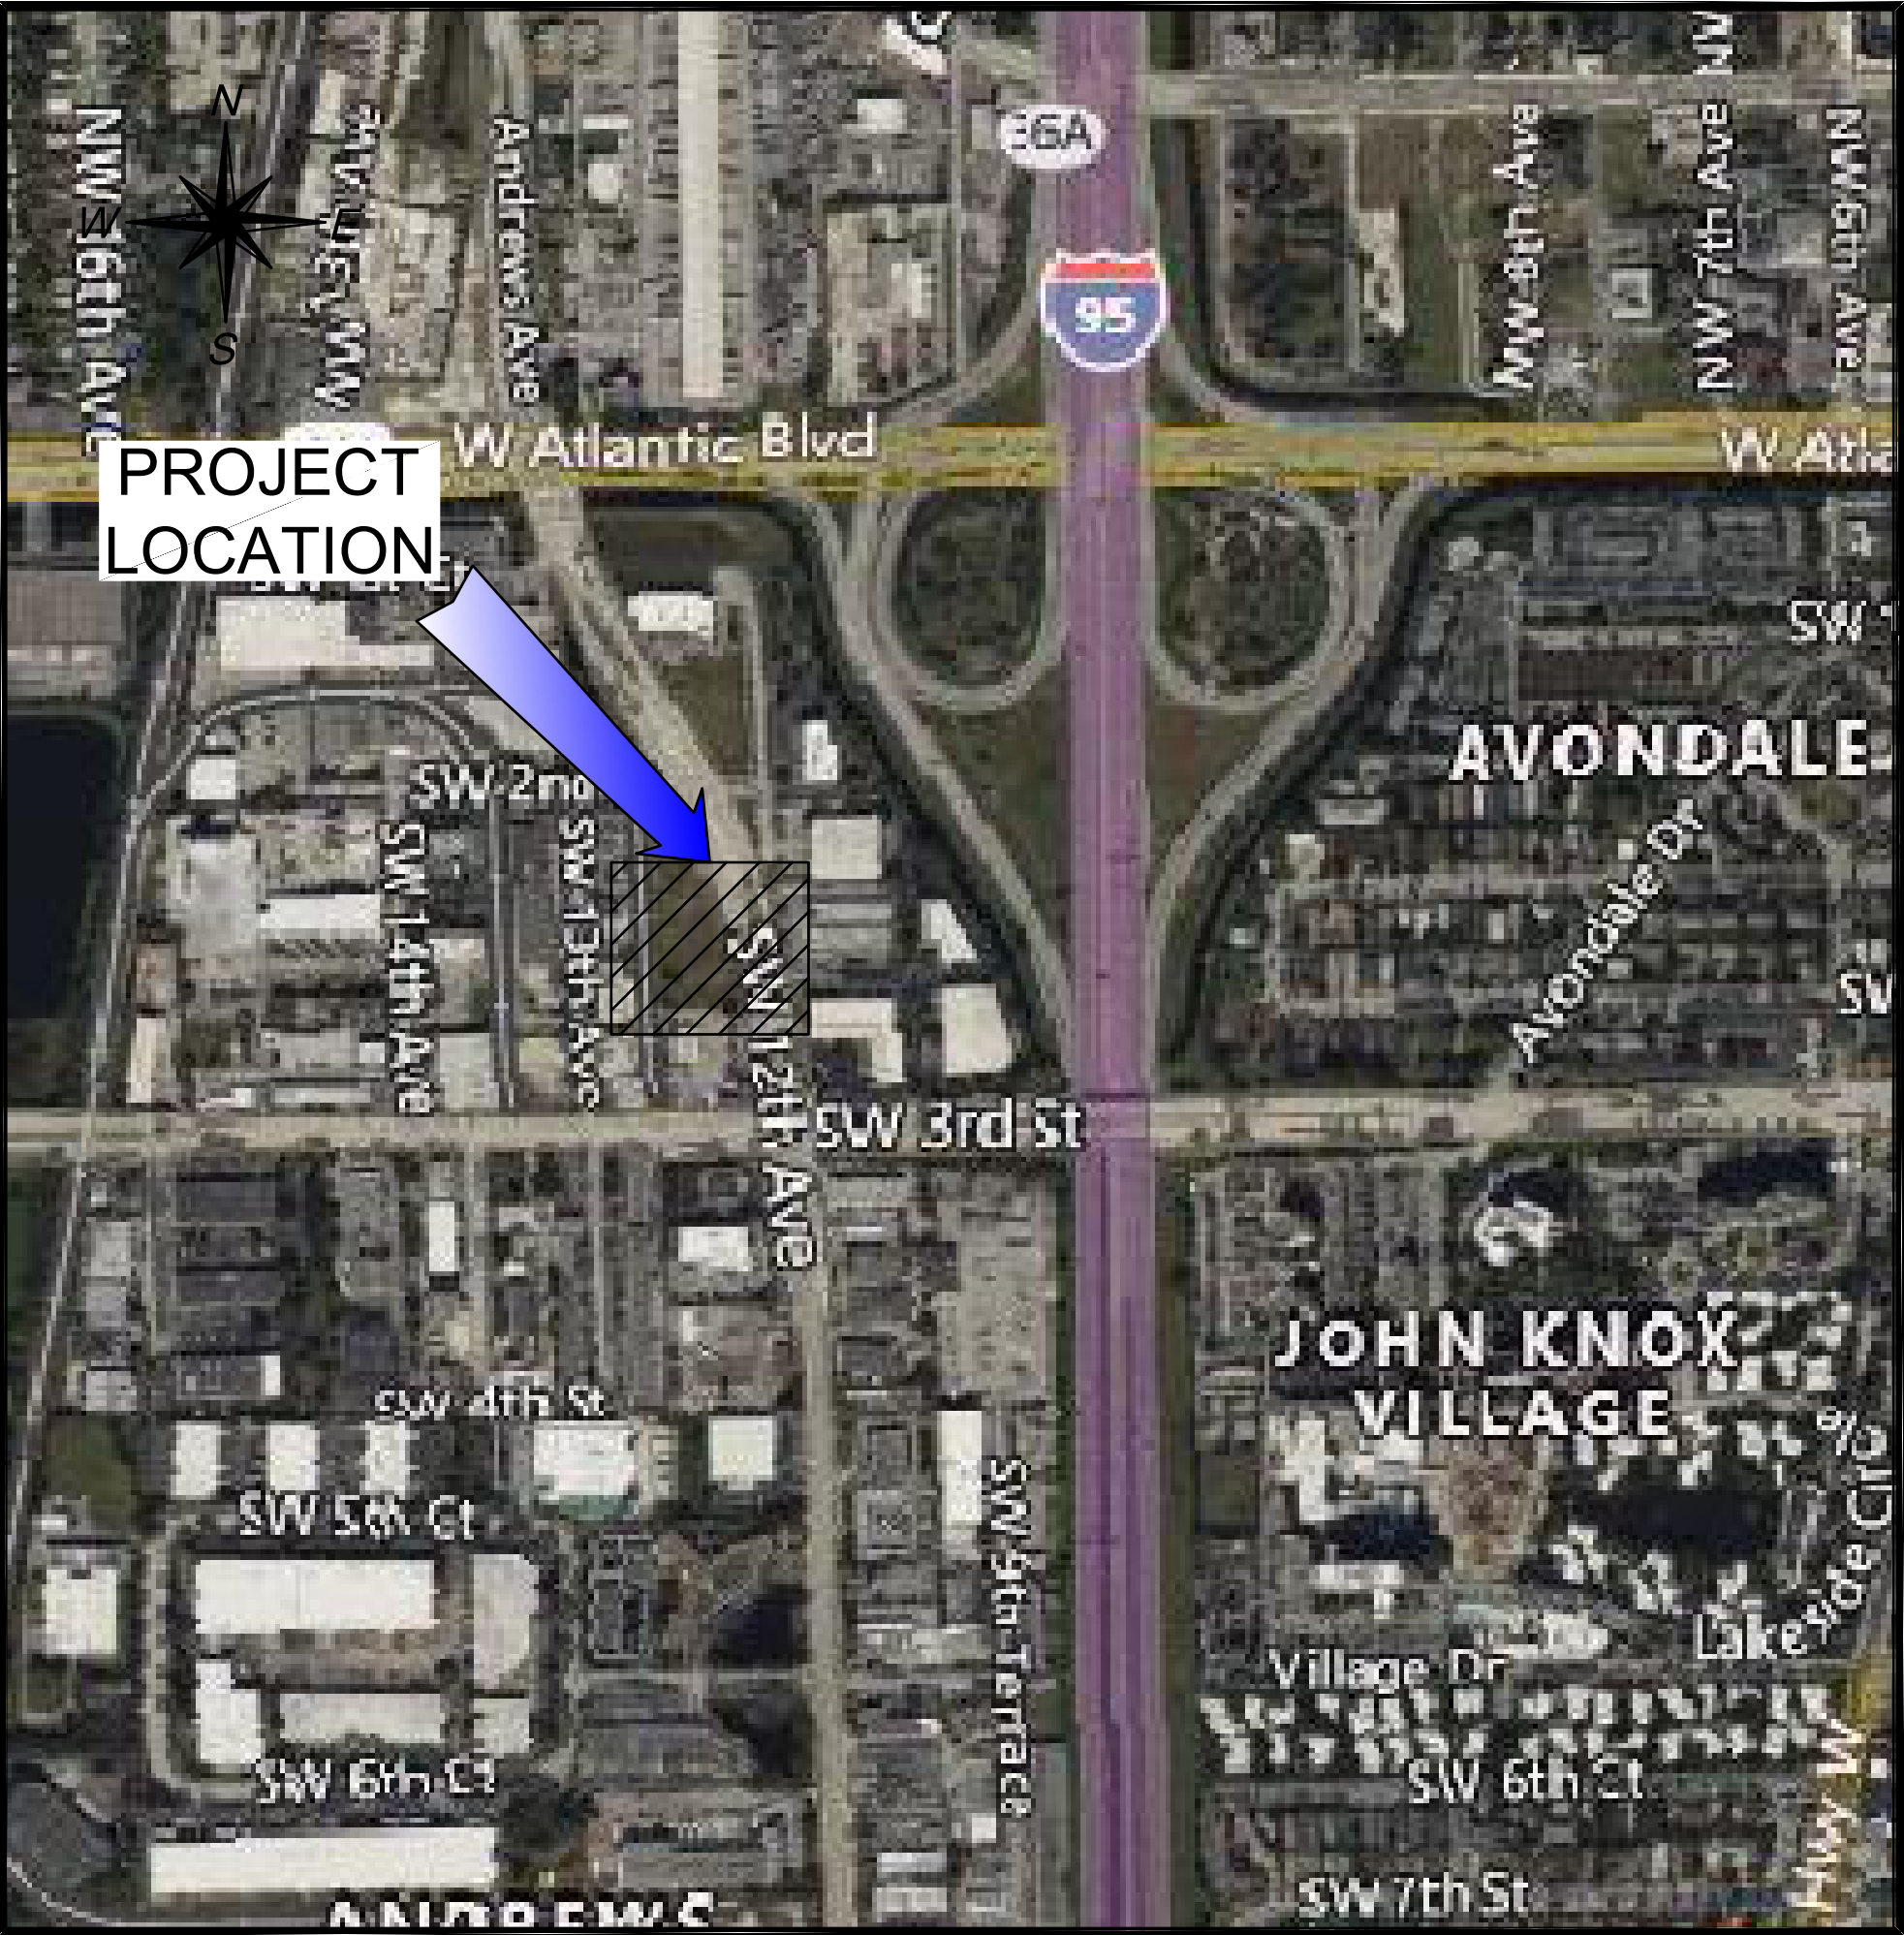

LOCATION MAP

Scale: 1" = 500'

PORTION OF SECTION 28, TOWNSHIP 50 SOUTH, RANGE 41 EAST

NOTES:

- RESPONSIBILITY FOR THE USE OF THESE PLANS FOR ANY PURPOSE PRIOR TO SECURING PERMITS FROM ALL AGENCIES HAVING JURISDICTION OVER THIS PROJECT WILL FALL SOLELY UPON THE USER.
- AN ELECTRONIC CAD FILE WILL BE PROVIDED FOR SURVEY LAYOUT.

BENCHMARK:


NATIONAL GEODETIC SURVEY (NGS) BENCHMARK DESIGNATION: SR 814.2, ELEVATION 11.57' (NAVD88).



Calvin, Giordano & Associates, Inc.

A SAFEbuilt COMPANY

1800 Eller Drive, Suite 600, Fort Lauderdale, FL 33316
Phone: 954.921.7781 ■ Fax: 954.921.8807

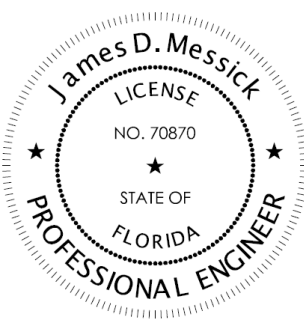

Digitally signed by
James Messick
Date: 2024.07.16
16:29:19-04'00'

MINOR SITE PLAN SUBMITTAL
ELEVATIONS SHOWN ARE NAVD88

CURRENT REV No.: ---- - ----

JAMES D. MESSICK, STATE OF FLORIDA, PROFESSIONAL ENGINEER, LICENSE NO. 70870
THIS ITEM HAS BEEN DIGITALLY SIGNED AND SEALED BY JAMES D. MESSICK, DATE: 07/02/2024
PRINTED COPIES OF THIS DOCUMENT ARE NOT CONSIDERED SIGNED AND SEALED AND THE SIGNATURE MUST BE VERIFIED ON ANY ELECTRONIC COPIES.
DATE: 07/02/2024

PZ24-12000017
09/04/2024

File Name: P:\Projects\2023\237806 Blossman Gas Pompano\cadd Files\Drawings\237806-G-COV.dwg - (Plotted by: Jessica Cano on Tuesday, July 16, 2024 4:15:11 PM)