

GENERAL NOTES: ROOF PLANS

1. ALL ELEVATIONS REFERENCED FROM FINISHED FLOOR, UNLESS NOTED OTHERWISE.
2. NOT ALL ROOF PENETRATIONS ARE SHOWN. COORDINATE WITH STRUCTURAL, MECHANICAL, ELECTRICAL, AND PLUMBING DRAWINGS FOR ADDITIONAL ROOF PENETRATIONS.

CLIENT



1 N University Dr, Plantation, FL, 33324

COPYRIGHT


This drawing has been prepared solely for the intended use, thus any reproduction or distribution for any purpose other than authorized by Arcadis is forbidden. Written dimensions shall have precedence over scaled dimensions. Contractors shall verify and be responsible for all dimensions and conditions on the job, and Arcadis shall be informed of any variations from the dimensions and conditions shown on the drawing. Shop drawings shall be submitted to Arcadis for general conformance before proceeding with fabrication.

Arcadis Inc.

ISSUES

No.	DESCRIPTION	DATE
A	ISSUED FOR SPA - MOD	2025-11-12

SITE KEYPLAN

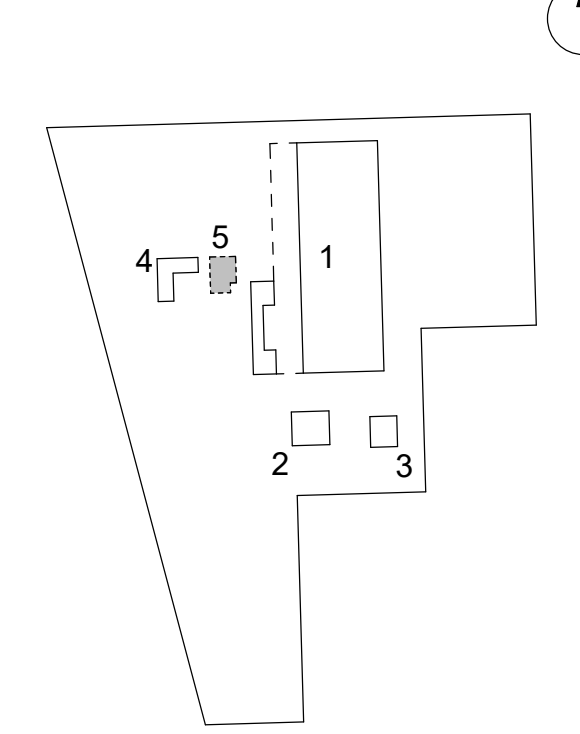

CONSULTANTS

ARCHITECT

ARCADIS

ARCADIS INC.
7000 N. FEDERAL HWY. - 2ND FLOOR
BOCA RATON, FL 33487
(561) 998-8000
contact: JAY KELLY
email: jay.kelly@arcadis.com

LANDSCAPE ARCHITECT

ARCADIS

ARCADIS INC.
21 CUSTOM HOUSE ST. - 3RD FLOOR
BOSTON, MA 02110
(617) 896-2900
contact: PHIL COLLIERAN
email: phil.colleran@arcadis.com

STRUCTURAL ENGINEER FOR BUILDINGS

JEZERINAC

JEZERINAC GROUP
1515 FORUM FL, 3L
WEST PALM BEACH, FL 33401
(561) 322-7229
contact: BILLY RAKOLA
email: billy@jezerinacgroup.com

MEPP

SEI South Engineering Inc.

SMITH ENGINEERING CONSULTANTS
2161 PALM BEACH LAKES BLVD.
SUITE 310
WEST PALM BEACH, FL 33403
(561) 694-3011
contact: STEVE P. HOCKMAN
email: steve@smithengineeringconsultants.com

SEAL

PRIME CONSULTANT

Suite 307A - 1451 W. Cypress Creek Road
Fort Lauderdale, FL 33309 USA
tel: 248 936 8000
www.arcadis.com

PROJECT

THE TRAINING AND COMMAND
CENTER BUILDING3201 W Copans Road
Pompano Beach, FL

PROJECT NO:

136677

DRAWN BY:

Author

CHECKED BY:

Checker

PROJECT MGR:

PR/AS

APPROVED BY:

DF/JK

SHEET TITLE


ROOF PLAN

SHEET NUMBER

5A102

ISSUE

A

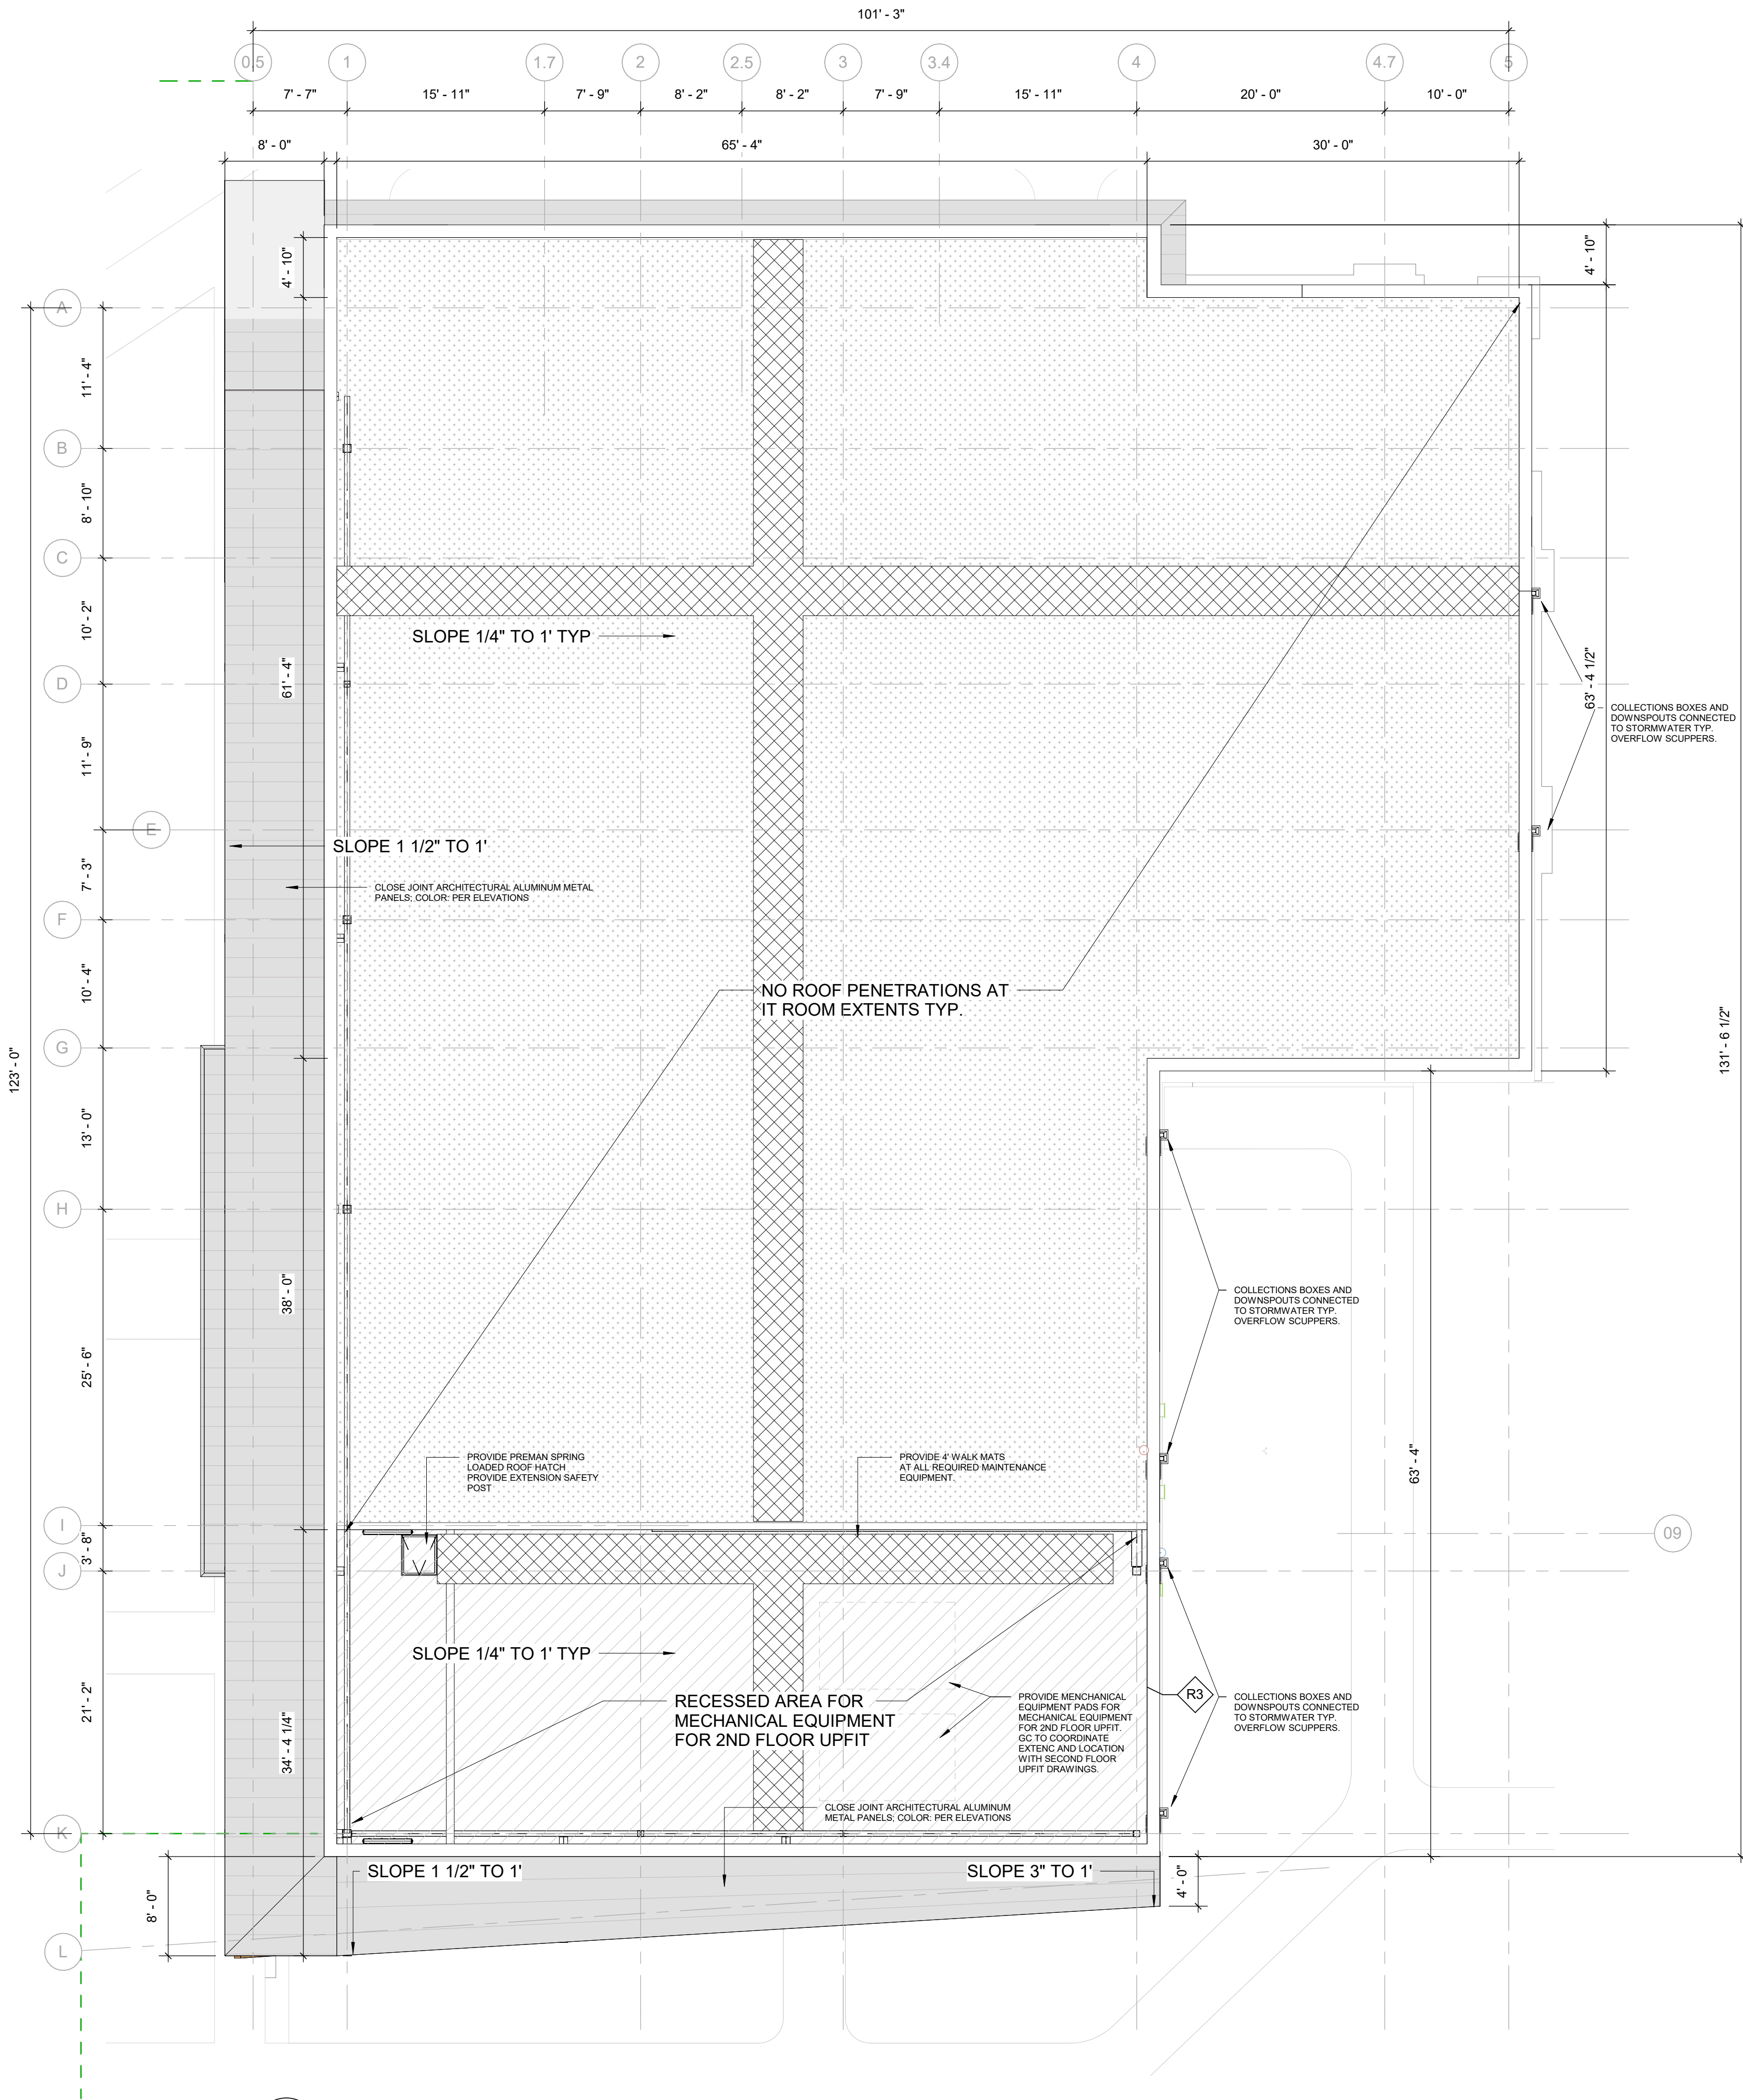

1 ROOF PLAN

5A102 Scale: 1/8" = 1'-0"

