



ARCHITECTURE ●
PLANNING ●
INTERIOR DESIGN ●


AA-26001673
330 CLEMATIS ST, SUITE 210
WEST PALM BEACH, FL 33401
TEL: 561-653-8280 FAX: 561-653-8279
WWW.YATESARCHITECTURE.COM
EMAIL: KELLY@YATESARCHITECTURE.COM

DATE: 12-16-24
JOB NO: 24-1289
DESIGN BY: JCH
DRAWN BY: JCH
APPROVED: KDY
REVISIONS:

COMMERCIAL TENANT IMPROVEMENT PLANS:

LT 20 LLC
115 NW 16TH ST.
POMPANO BEACH FL 33060

SITE PLAN
APPROVAL
05-21-25

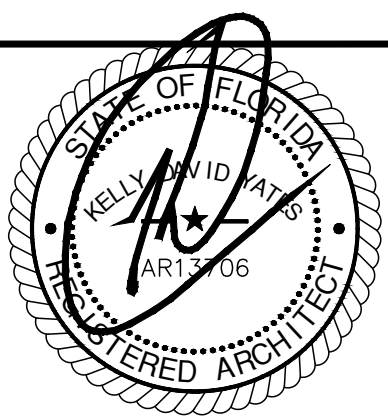

KELLY D. YATES
FLORIDA AR 13706


SHEET NO.

DRC A-4


OF - SHTS

PZ25-12000014

07/02/2025

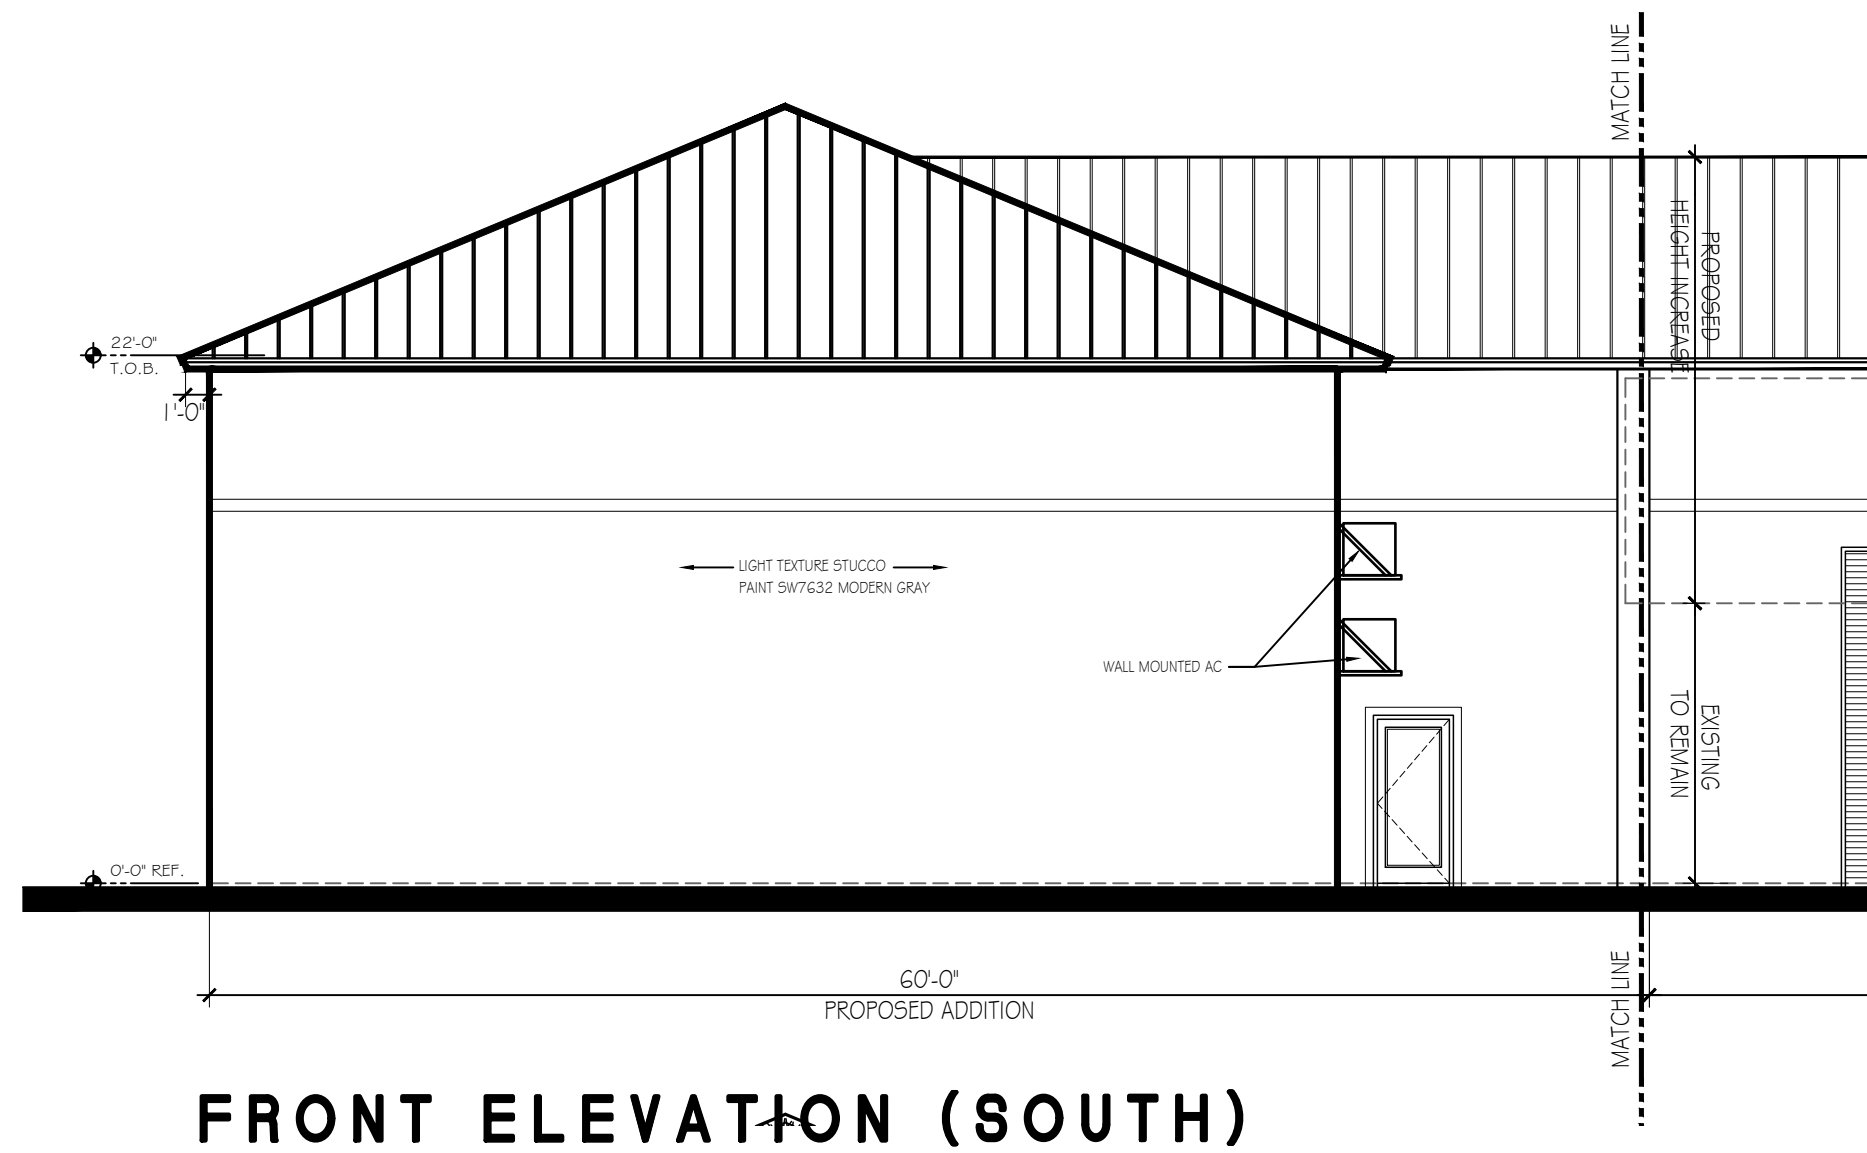


SCALE : 1/8" = 1'-0"

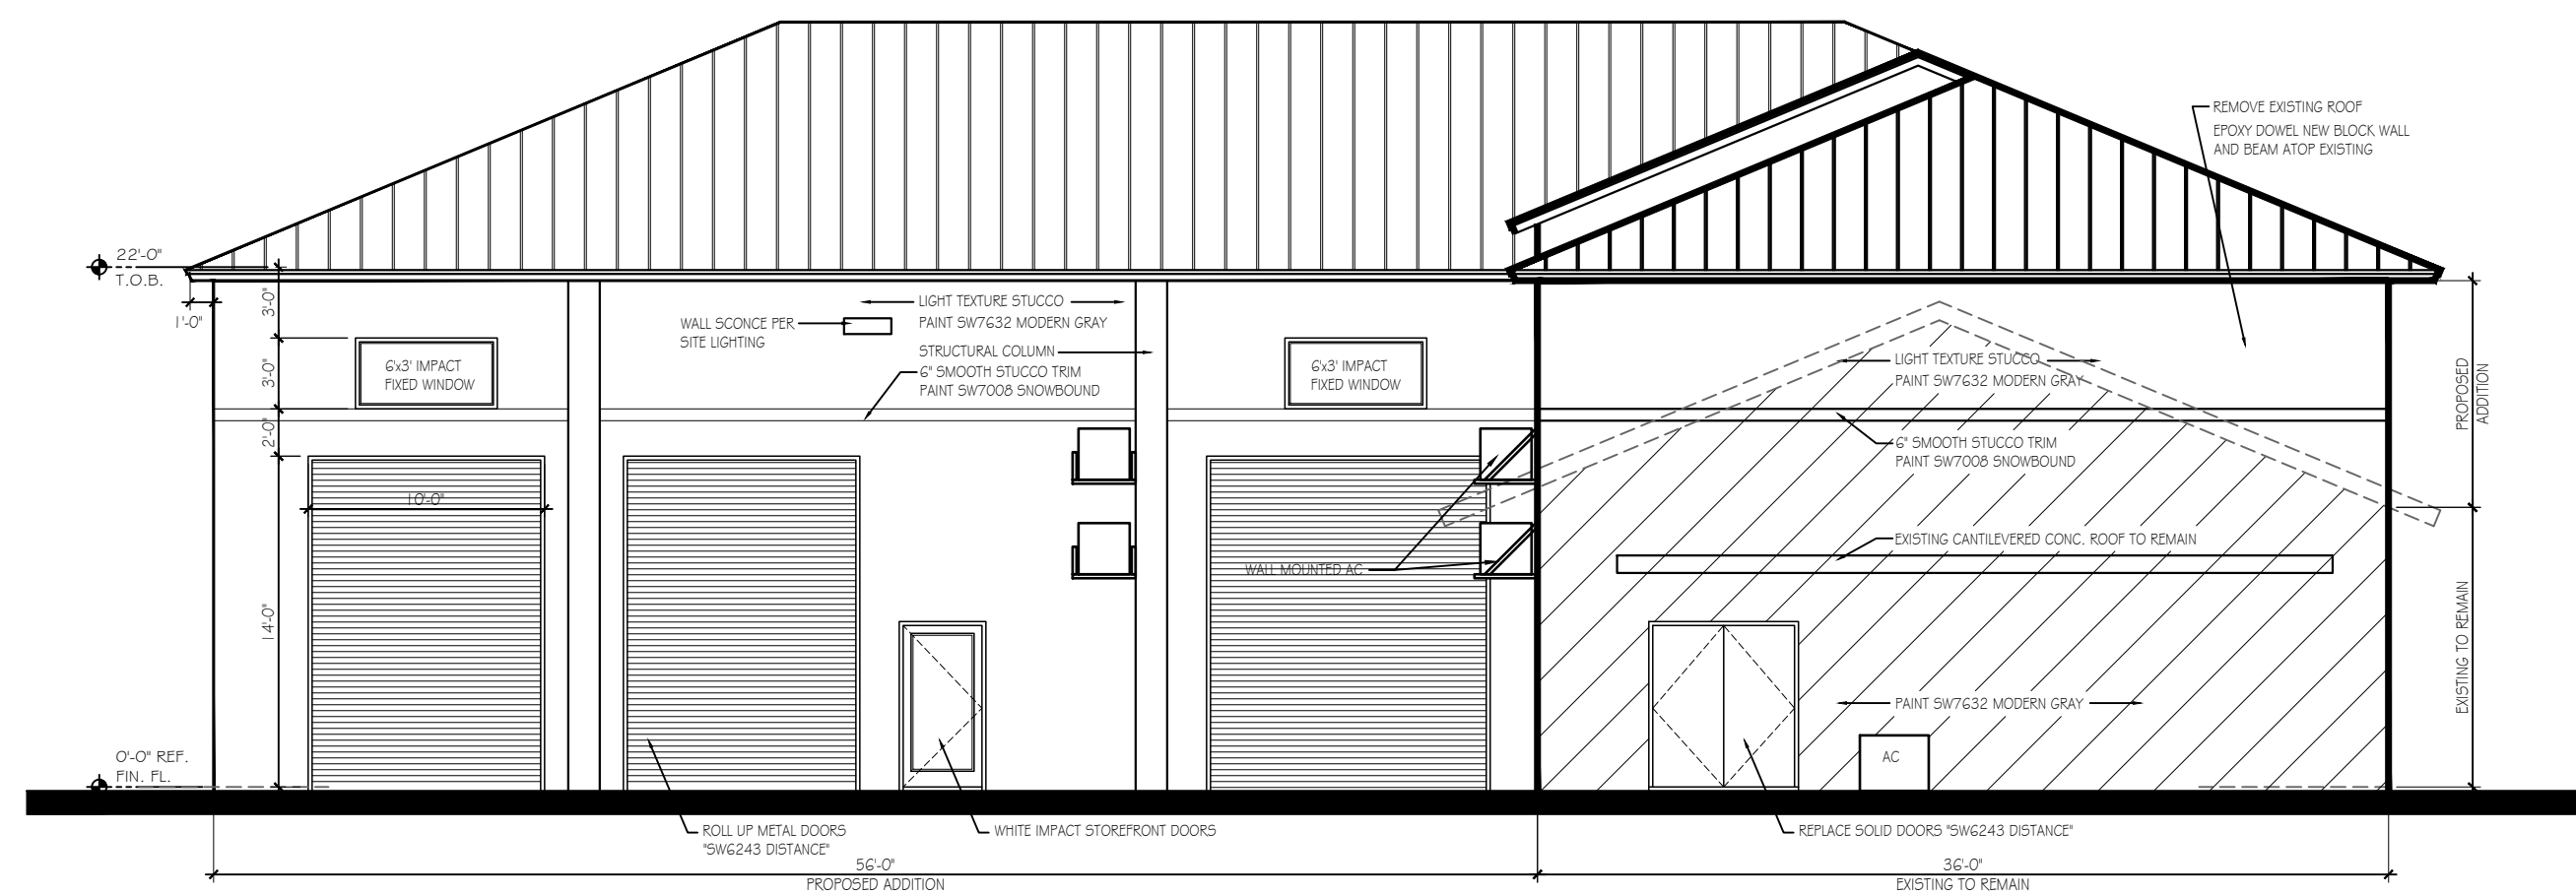

RIGHT ELEVATION (EAST)

SCALE : $1/8" = 1'-0"$

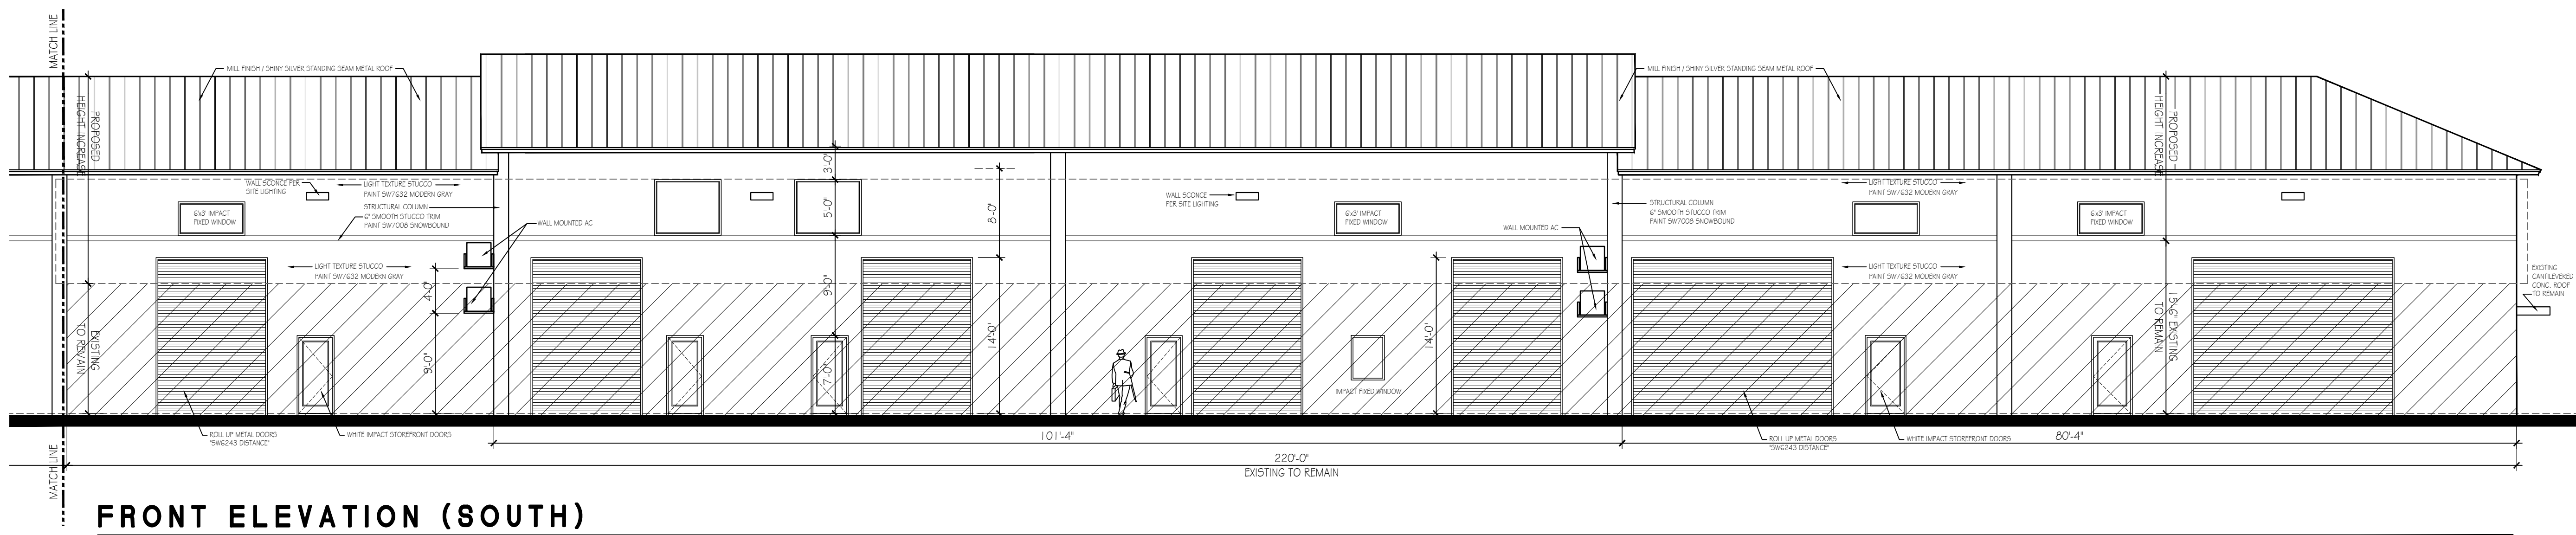

SCALE : 1/8" = 1'-0"

This package is copyrighted. All rights reserved. No part of this package may be reproduced or distributed in any form or by any means, including the making of copies by any electronic or mechanical device, printed, written, drawn, or oral, or the storing, in a data base or retrieval system, without the prior written permission, from the designer.