

YATES ASSOCIATES  
ARCHITECTURE INC.

- ARCHITECTURE
- PLANNING
- INTERIOR DESIGN


AA-26001673  
330 CLEMATIS ST., SUITE 210  
WEST PALM BEACH, FL 33401  
TEL: 561-653-8280 FAX: 561-653-8279  
WWW.YATESARCHITECTURE.COM  
EMAIL: KELLY@YATESARCHITECTURE.COM

DATE: 12-16-24  
JOB NO: 24-1289  
DESIGN BY: JCH  
DRAWN BY: JCH  
APPROVED: KDY  
REVISIONS:

COMMERCIAL TENANT IMPROVEMENT PLANS:

LT 20 LLC  
115 NW 16TH ST.  
POMPANO BEACH FL 33060

SITE PLAN  
APPROVAL  
05-21-25

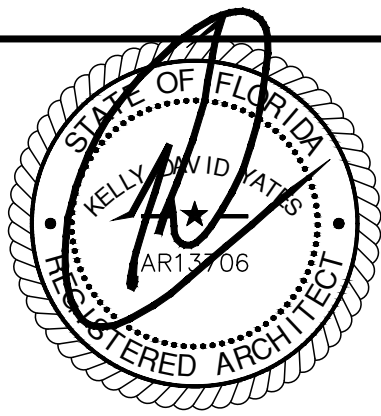

KELLY D. YATES  
FLORIDA AR 13706


SHEET NO.

A-5

OF - SHTS


PZ25-12000014 Copyright © 2025 Yates Architecture Inc.

07/02/2025

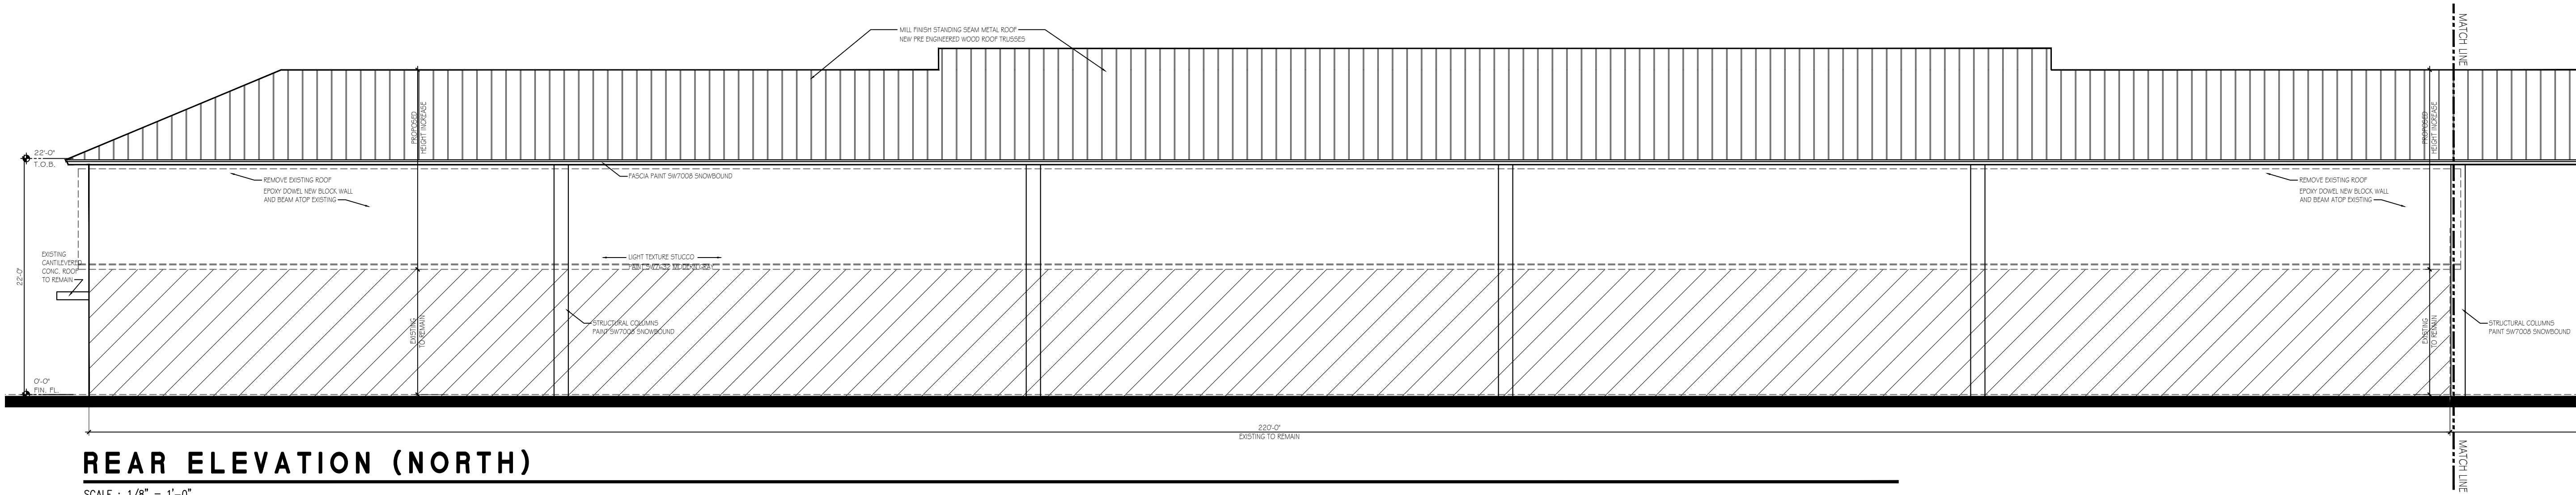


REAR ELEVATION (NORTH)

SCALE : 1/8" = 1'-0"

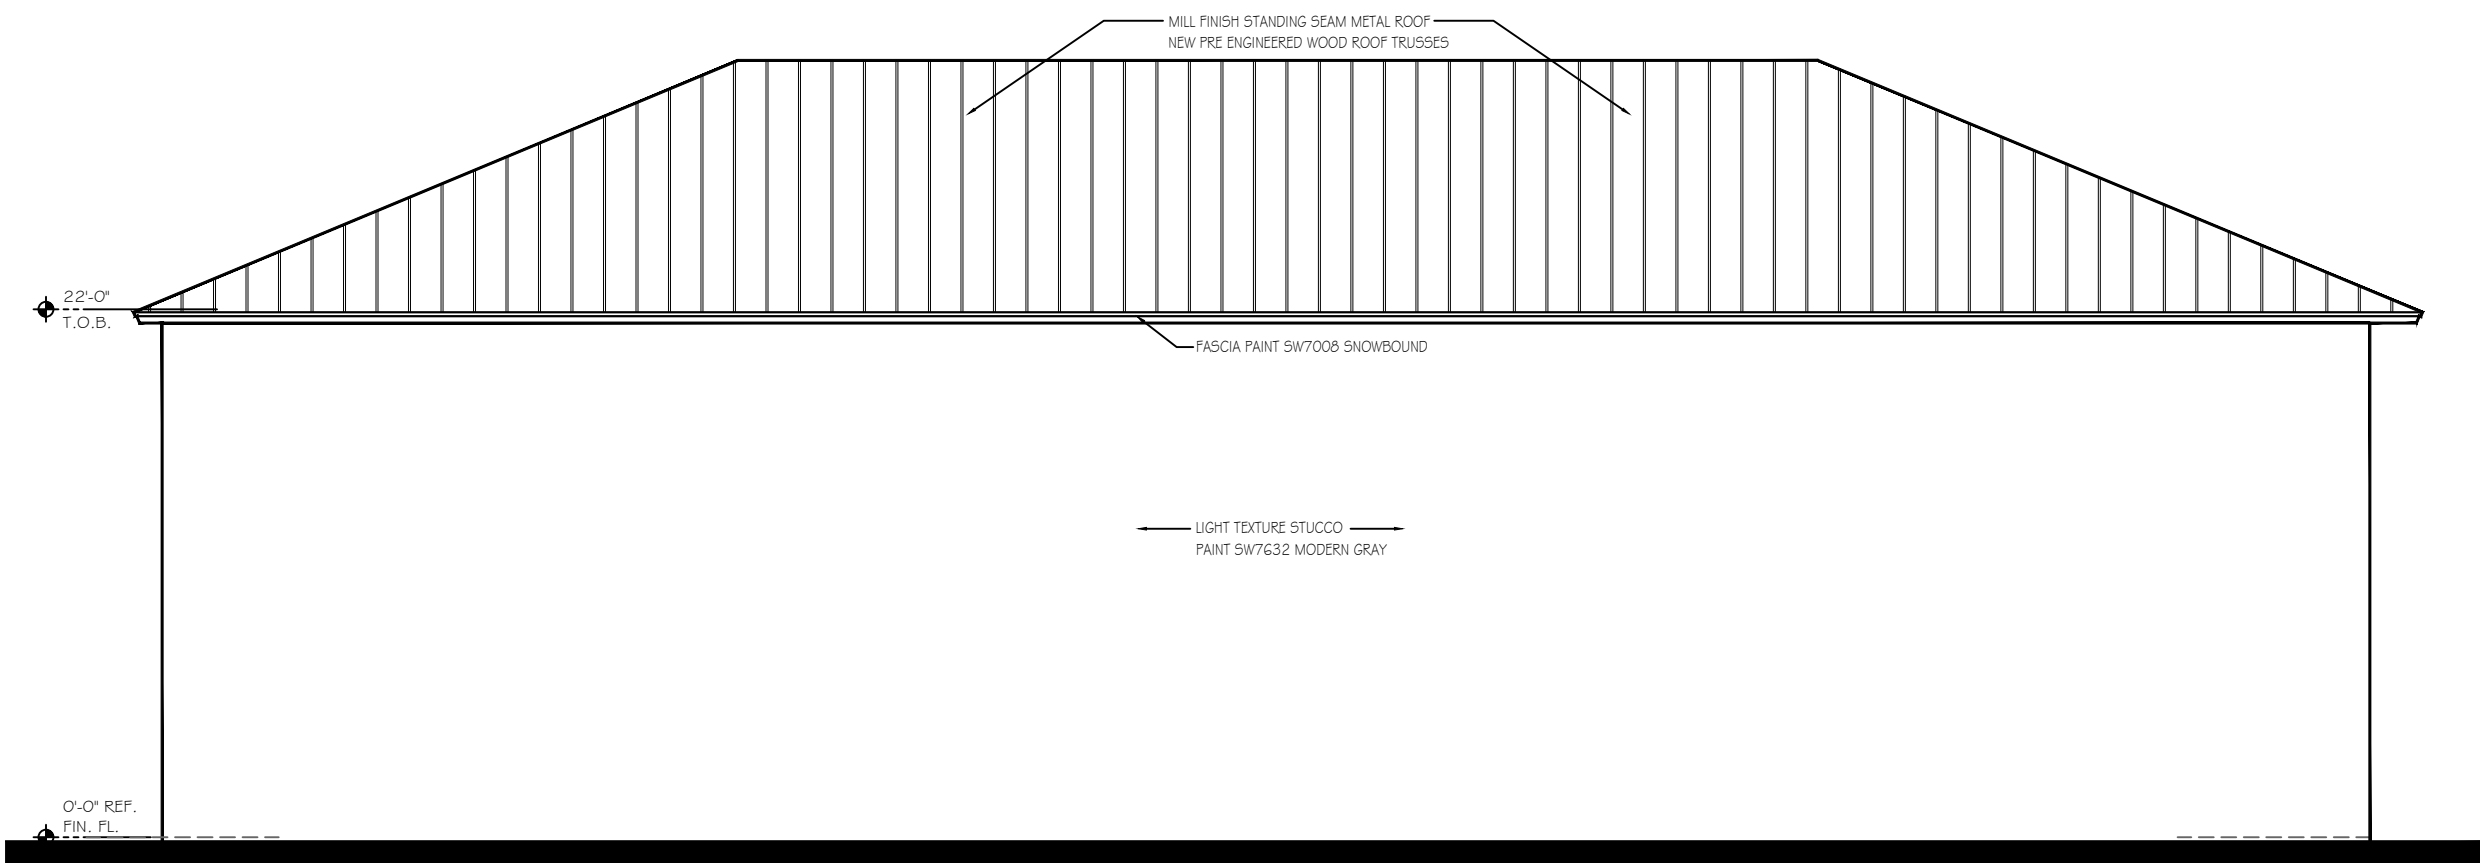

LEFT ELEVATION (WEST)

SCALE : 1/8" = 1'-0"

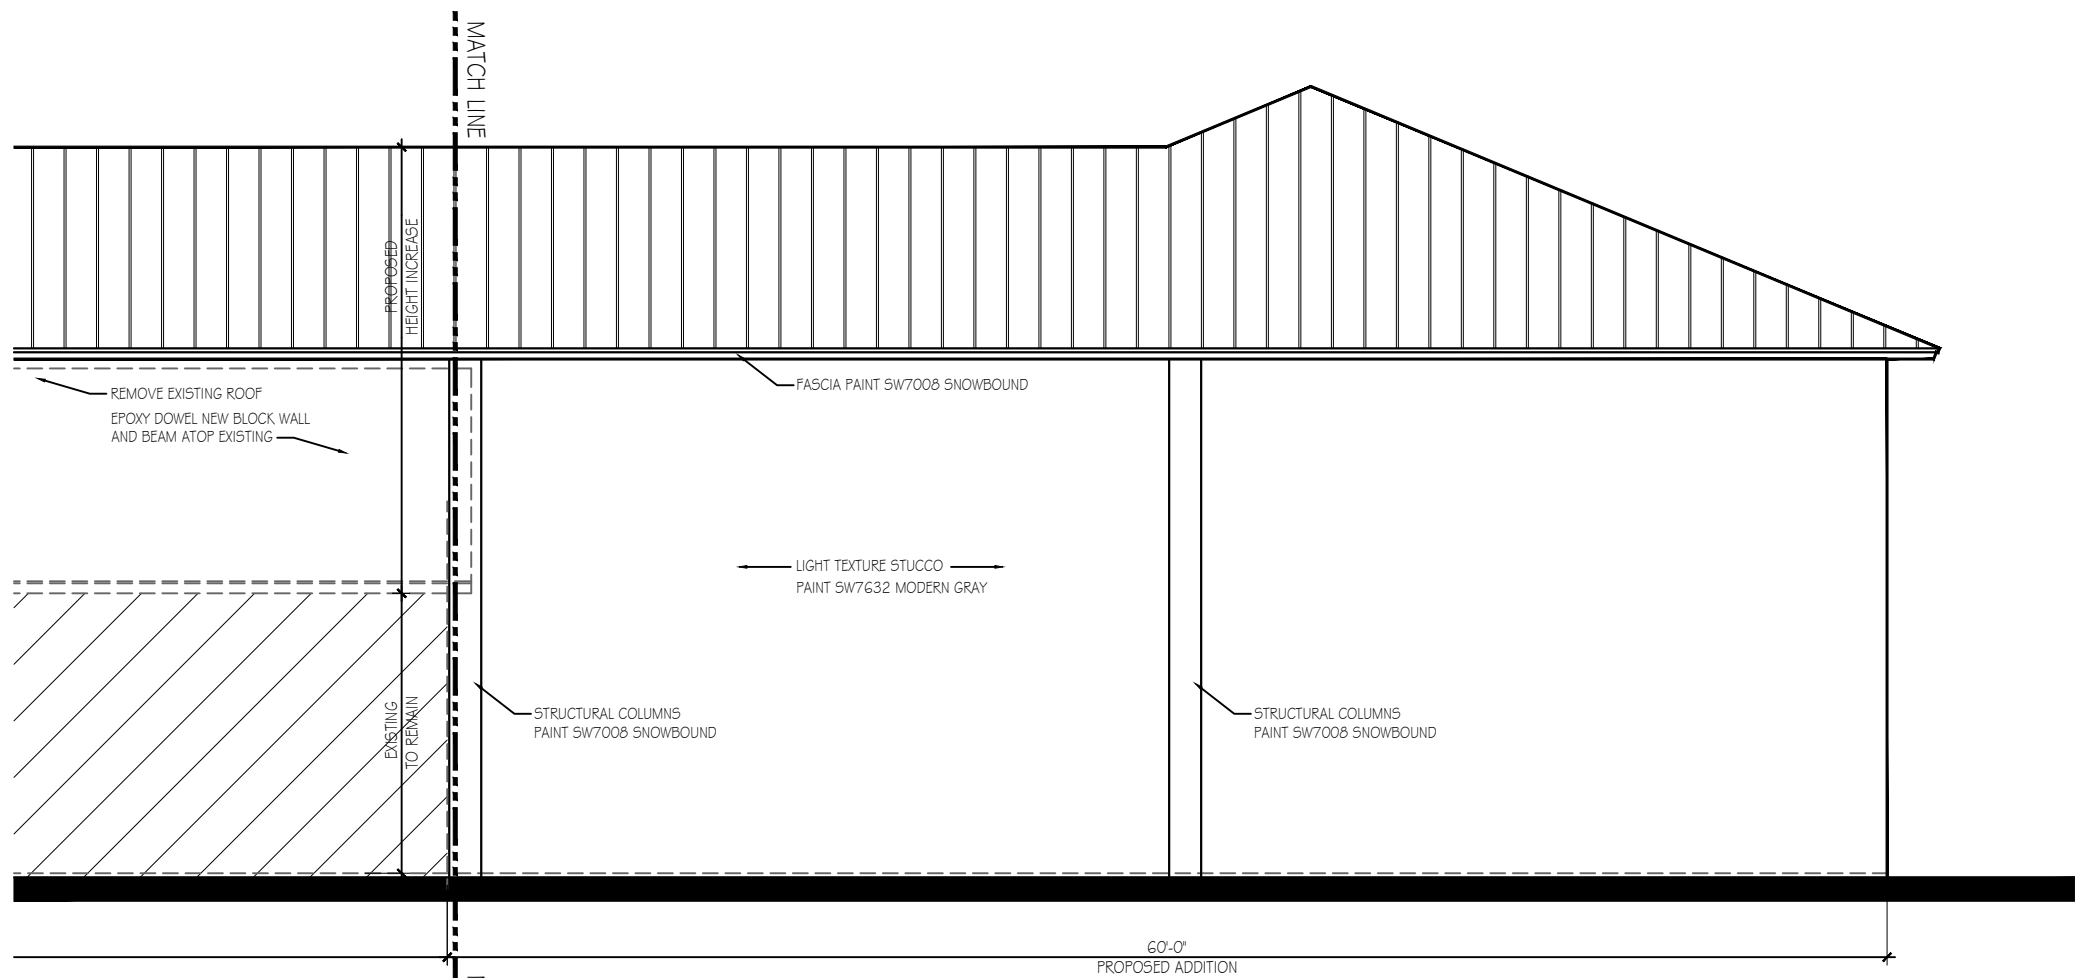

REAR ELEVATION (NORTH)

SCALE : 1/8" = 1'-0"