


D1 NOT USED

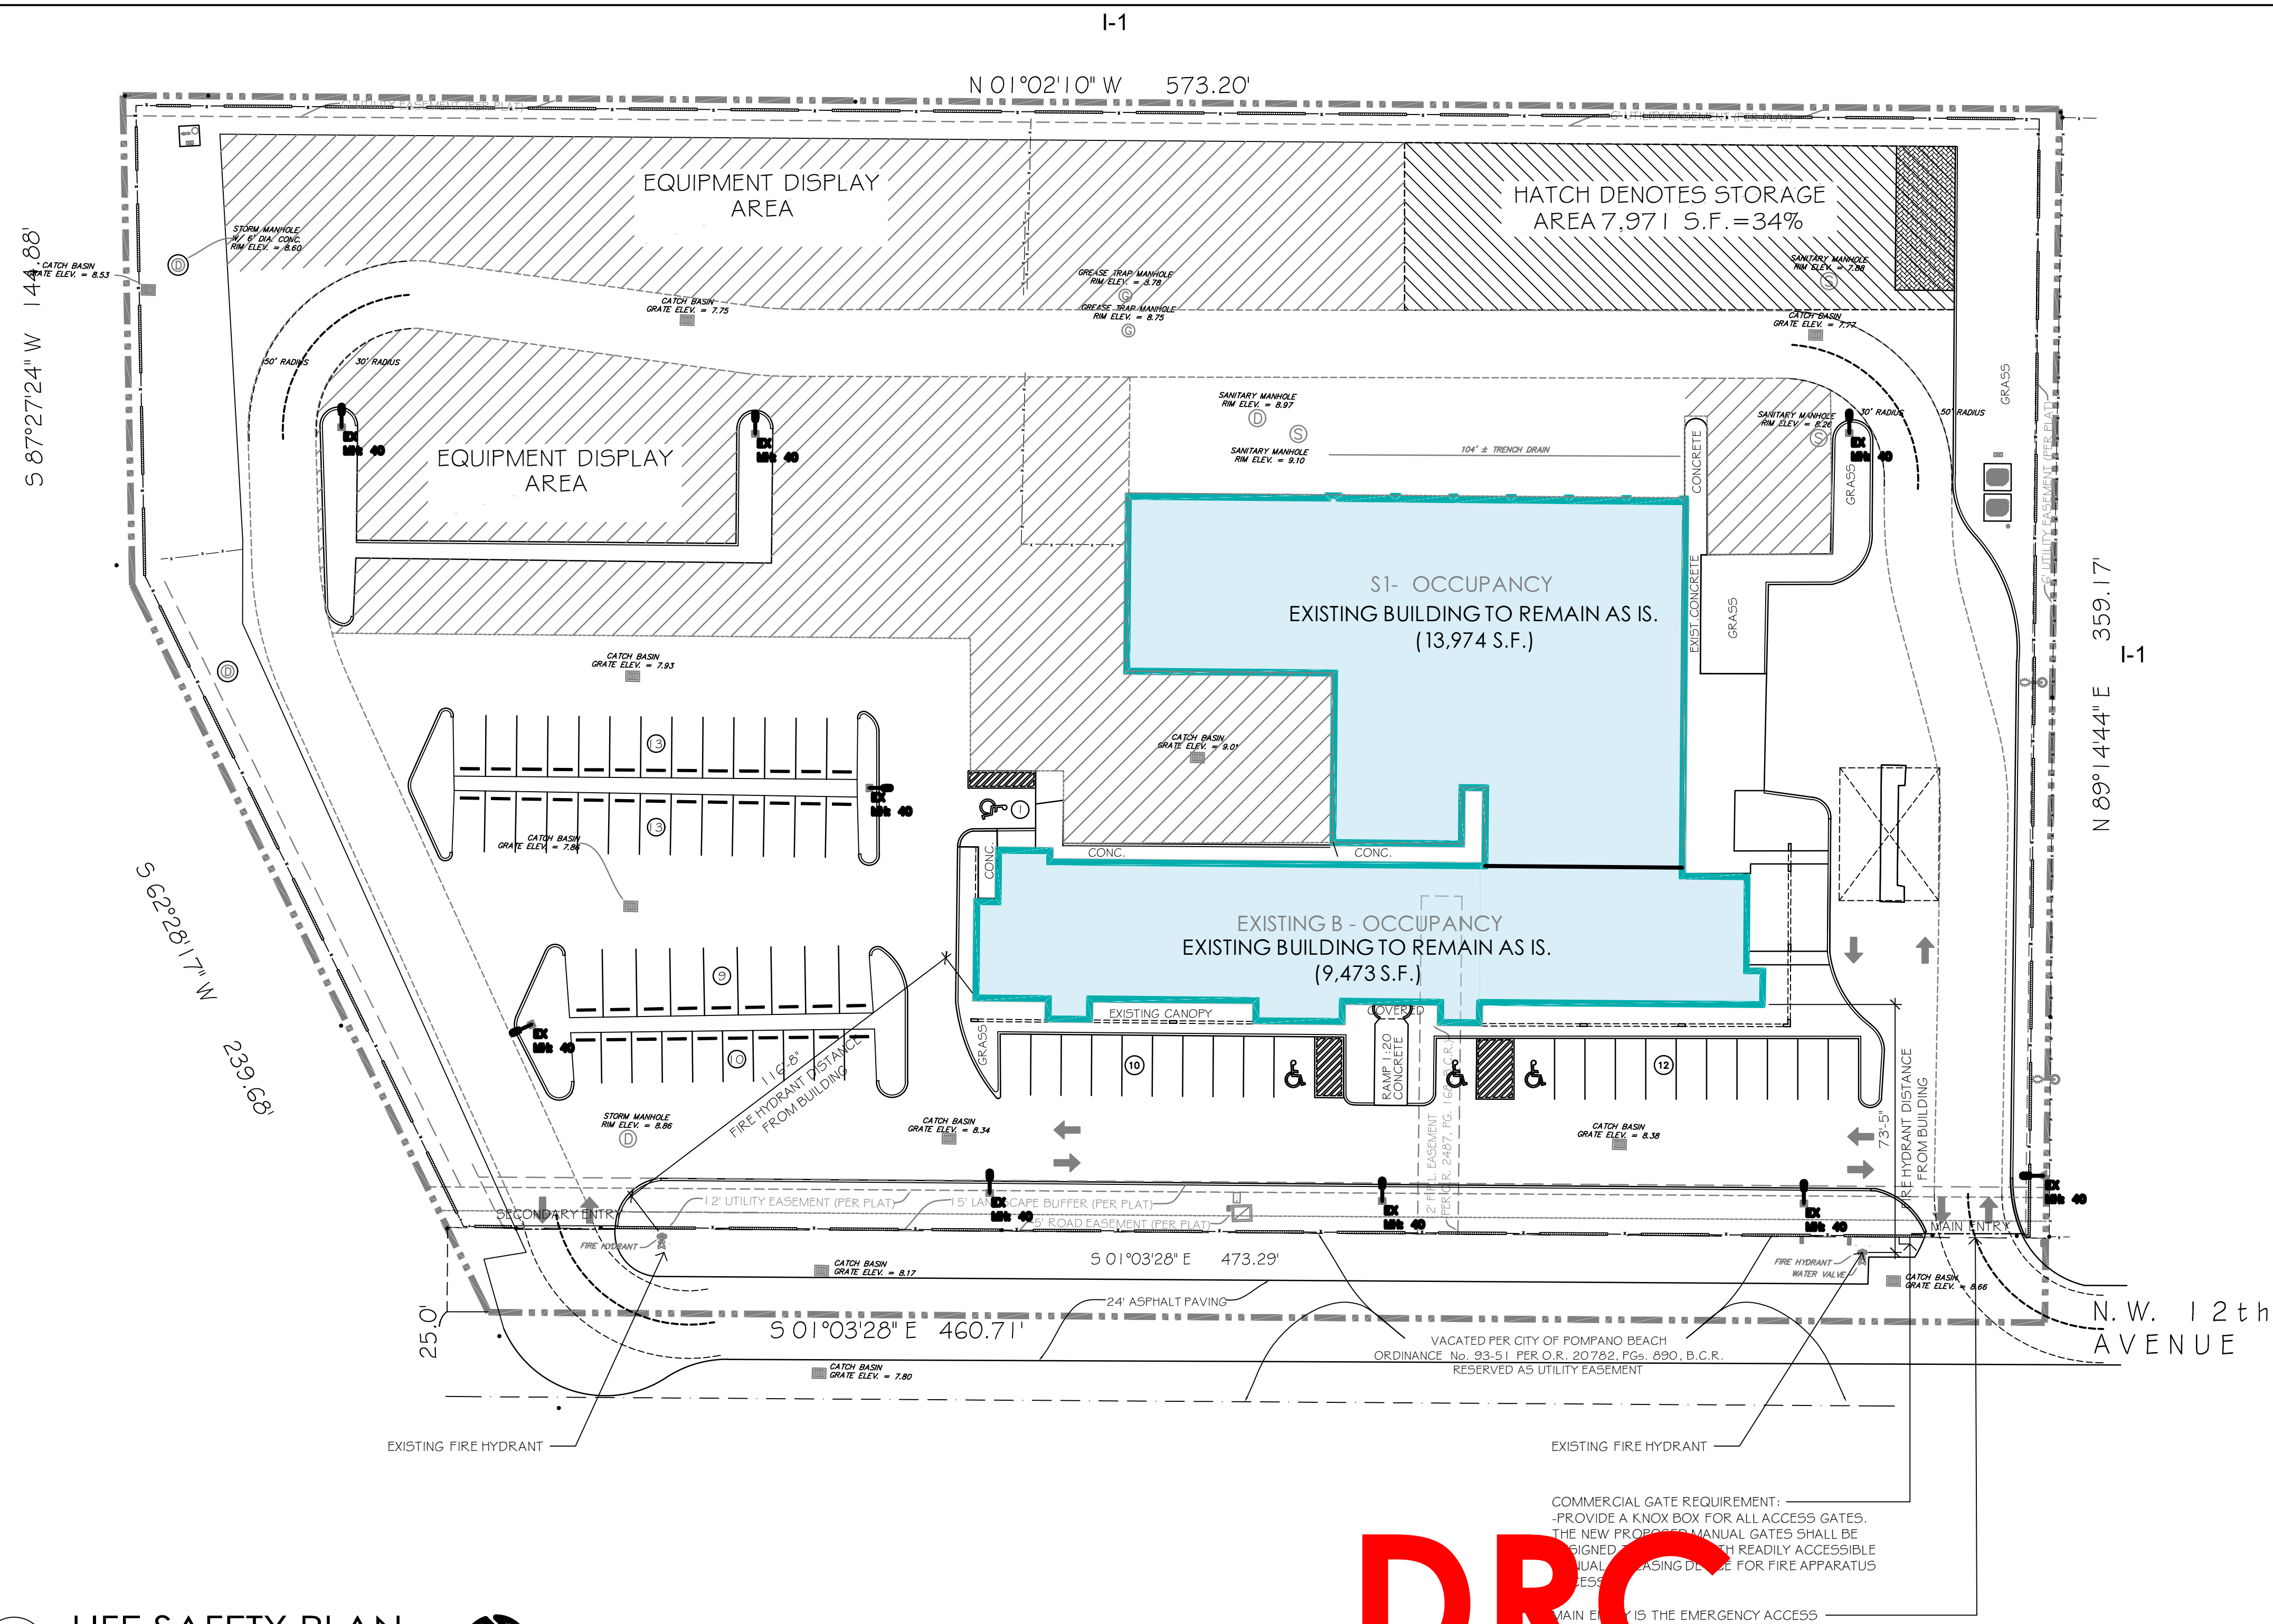

A1 LIFE SAFETY PLAN  
1" = 30'-0"

**DRC**  
PZ20-12000038  
12/16/2020

A5 NOT USED

**DRC**  
PZ20-12000038  
11/4/2020

PROPOSED IMPROVEMENTS FOR:  
**AHERN BUILDING**

POMPANO BEACH, FLORIDA.

**barranco gonzalez** • architecture • planning • interior design

John Barranco  
Digitally signed by John Barranco  
DN: cn=John Barranco, o=JGB, email=john@jgbarc.com, c=US  
barranco gonzalez • architecture • planning • interior design  
phone: (954) 961-7675 fax: (954) 961-7685 mail@jgbarc.com  
1915 Southeast 4th Avenue Fort Lauderdale, FL 33316  
ib # 26001020 aa # 26001030

this document or parts thereof may not be reproduced in any form without permission copyrighted material ©

DESIGNED	DRAWN	CHECKED
JPB	GIC	JPB
DATE:	COMM:	
05/08/20	191213	
REVISIONS		

LIFE SAFETY

SITE PLAN APPROVAL

**DRC**  
PZ20-12000038  
11/4/2020