
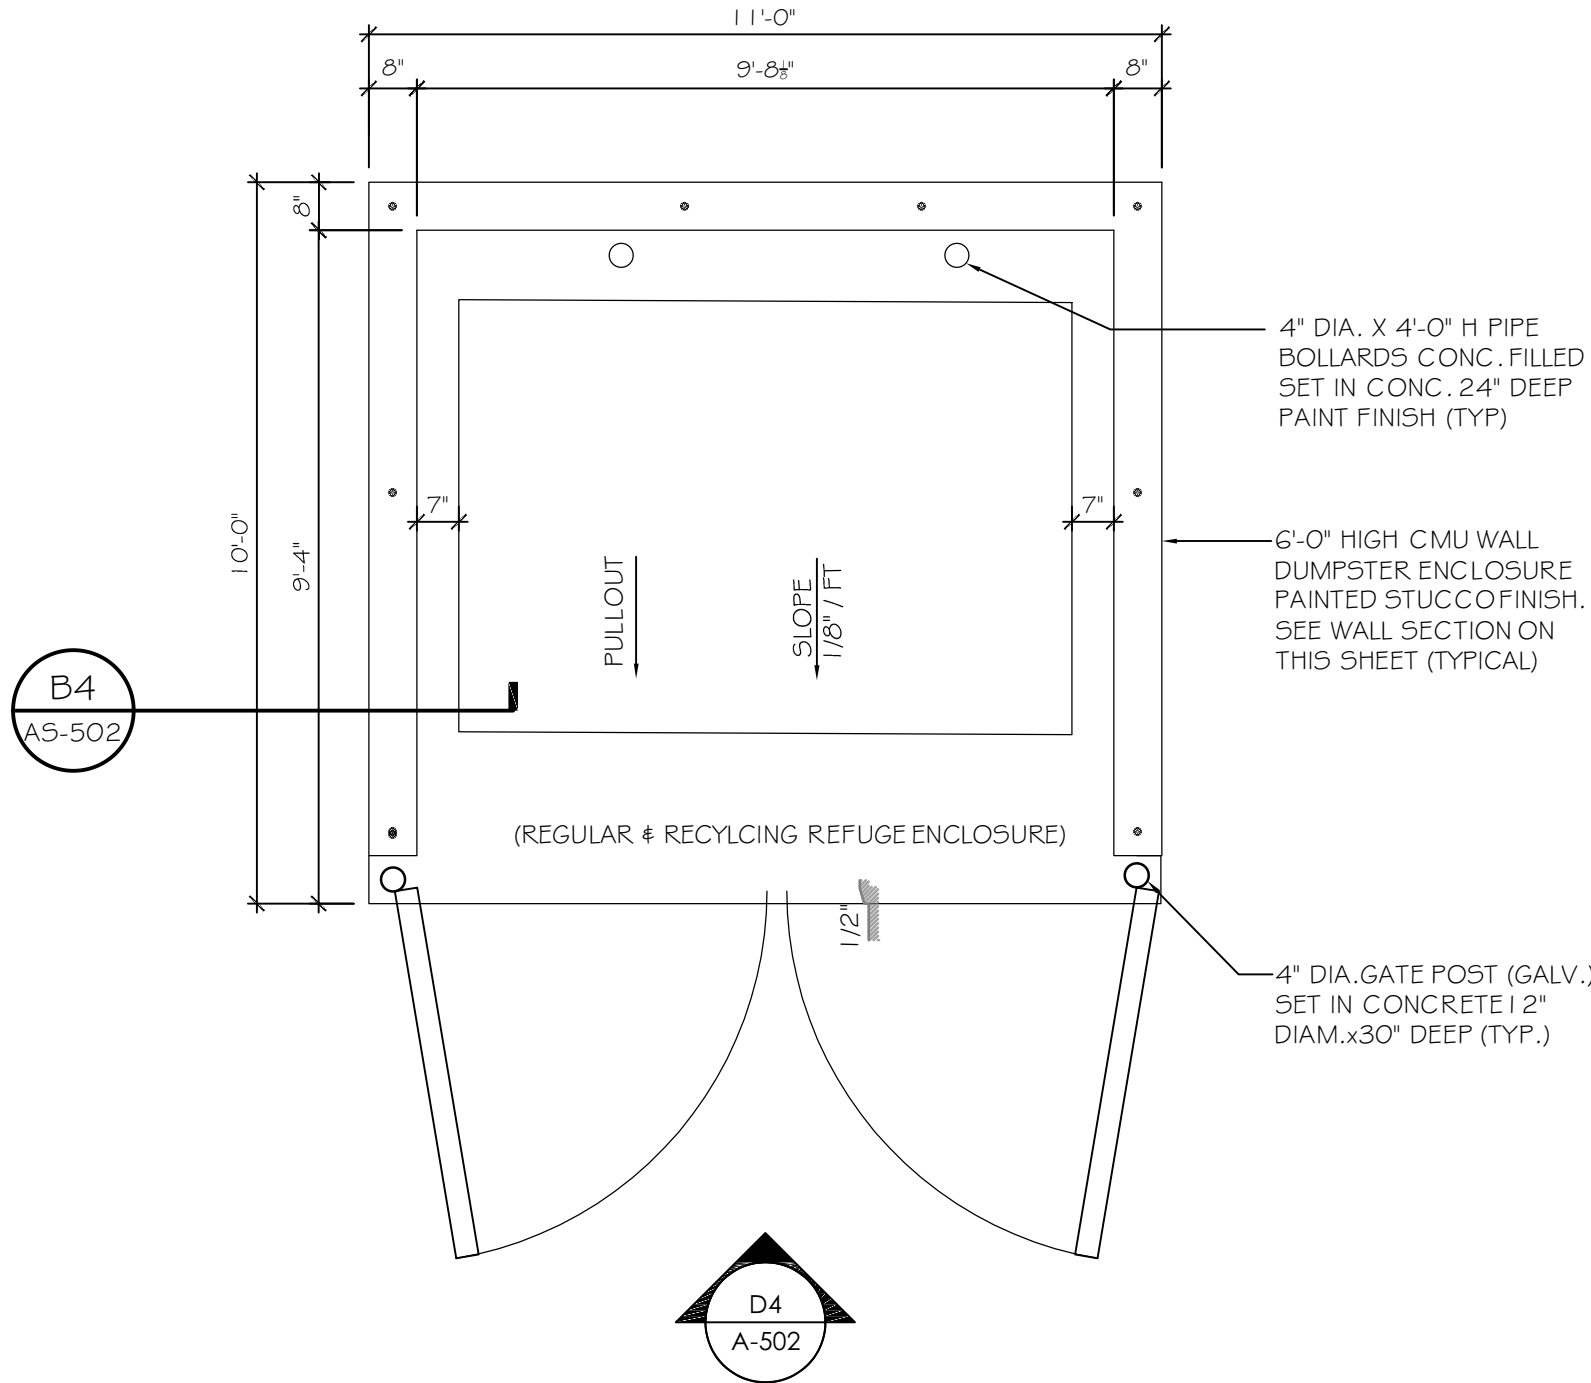
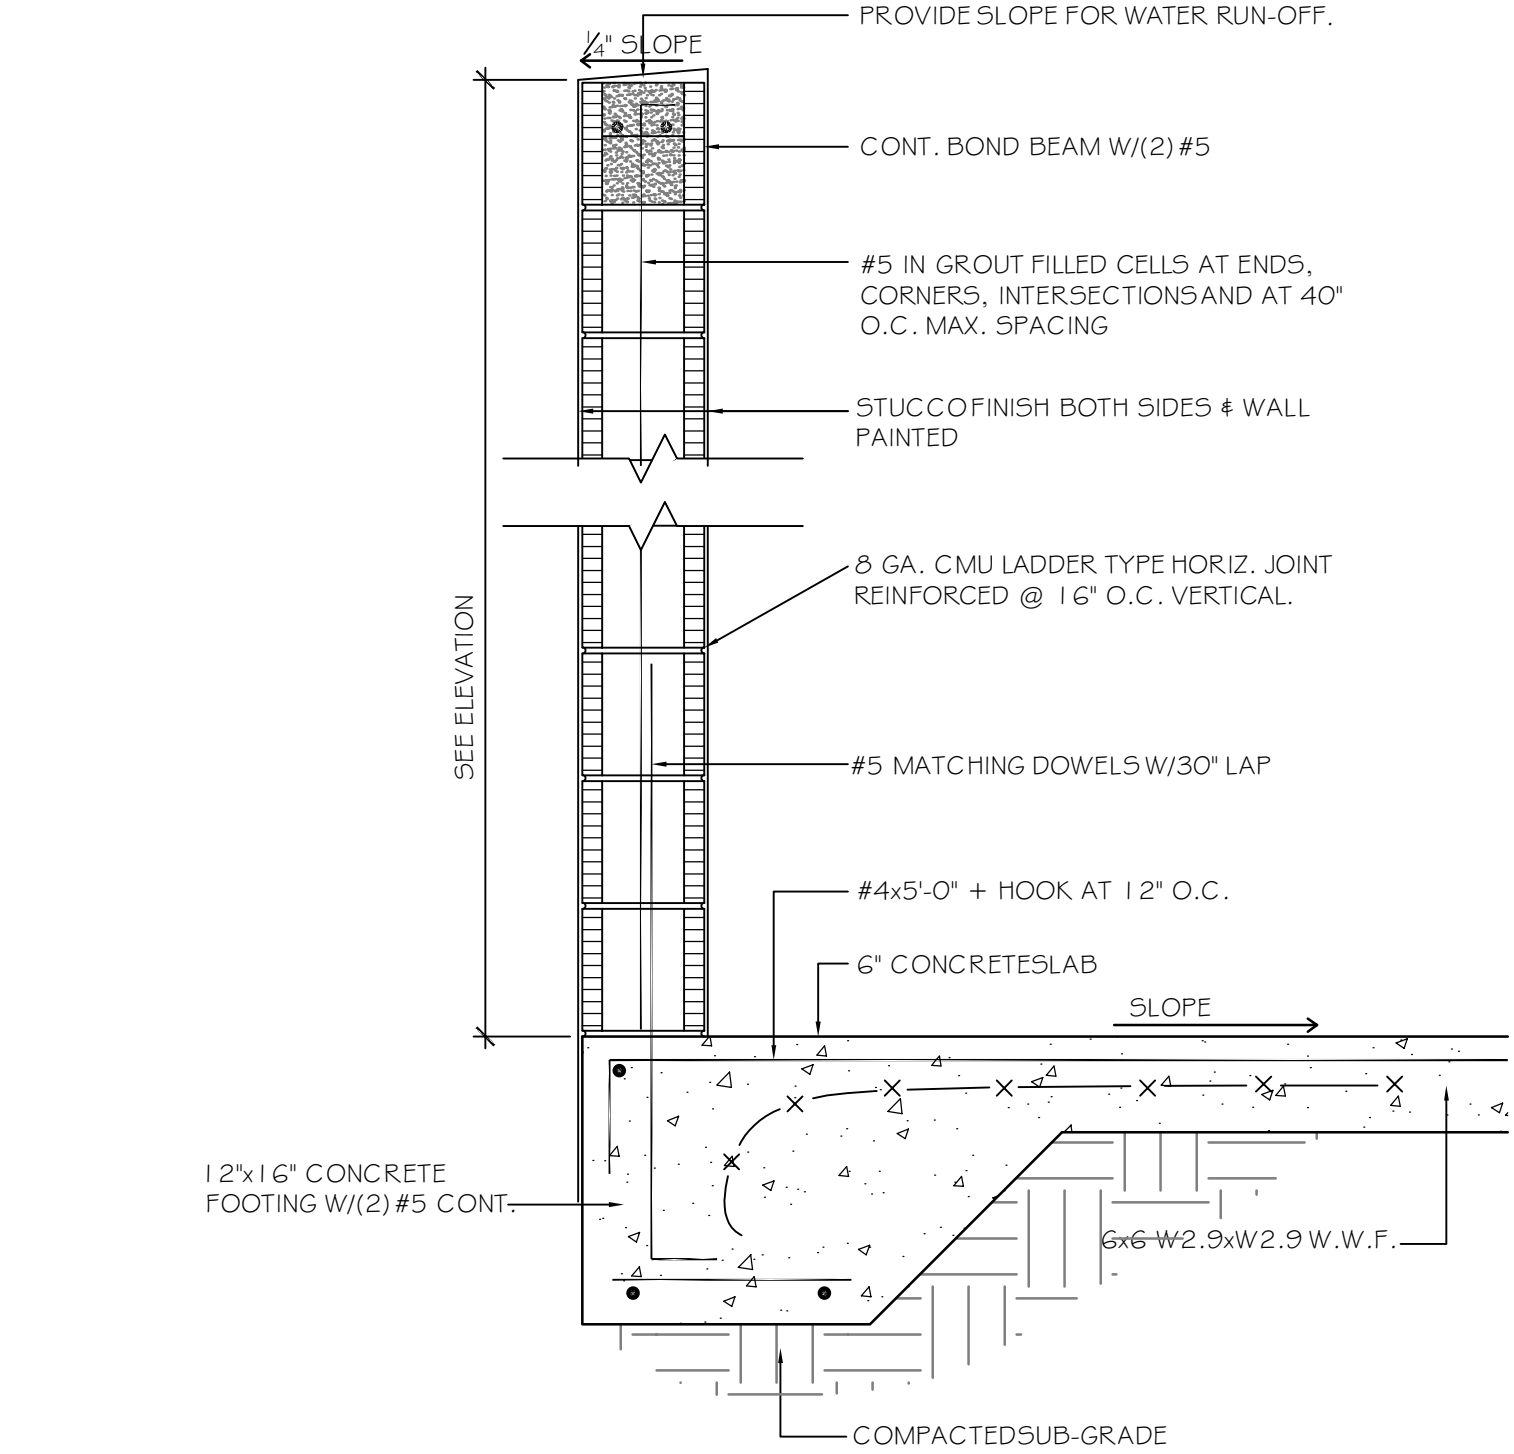



A1 NOT USED

DRC
PZ20-12000038
12/16/2020

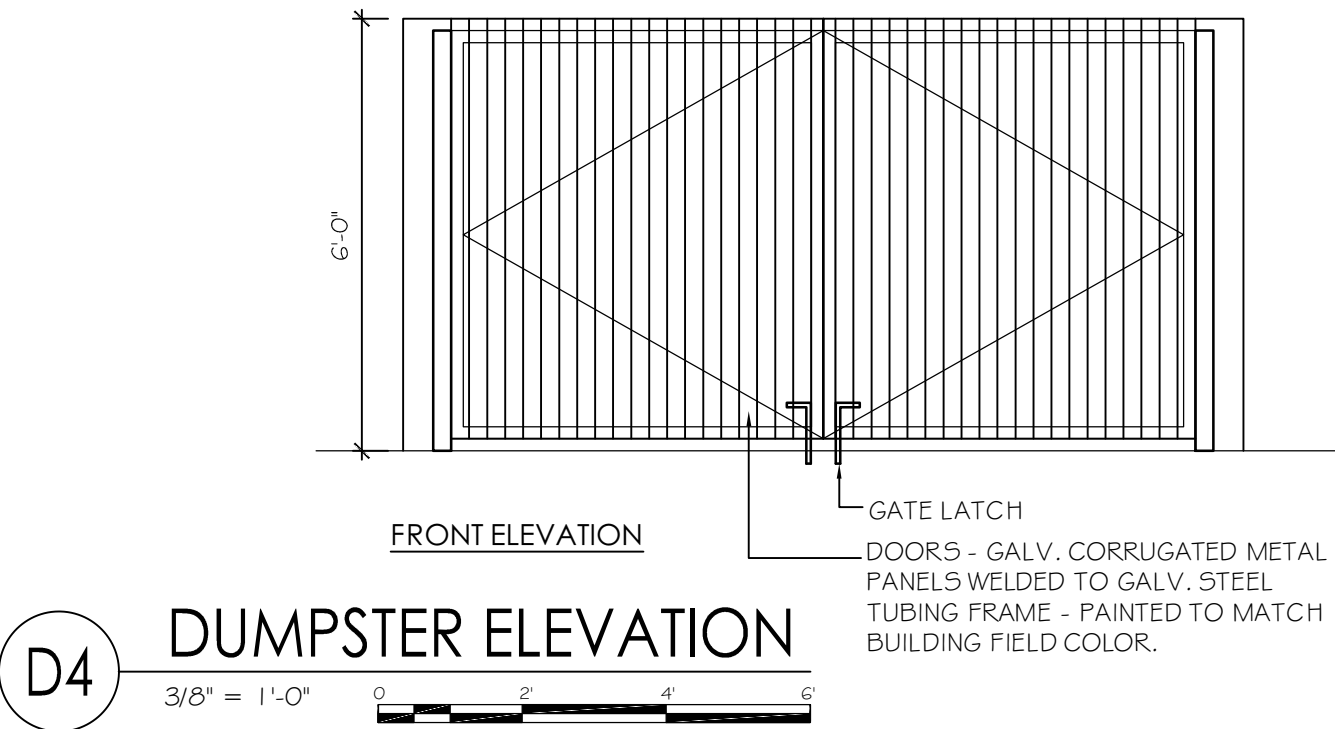

PROPOSED IMPROVEMENTS FOR:
AHERN BUILDING

John Barranco

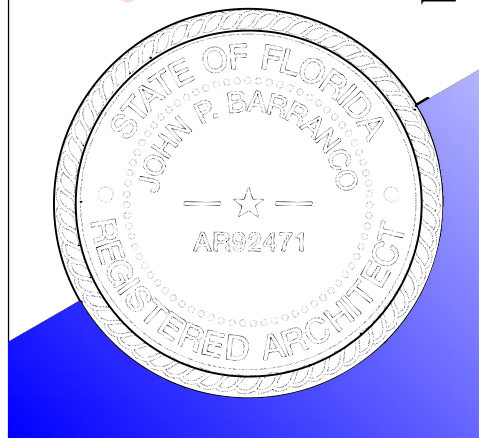

this document or parts thereof may not be reproduced in any form without permission copyrighted material ©

DESIGNED	DRAWN	CHECKED
JPB	GIC	JPB
DATE:	05/08/20	COMM: 191213

REVISIONS

10.28.20 DRC COMMENT

MISC. DETAILS

SITE PLAN APPROVAL

