




400 NW 7th Ave #14310 Ft.
Lauderdale, FL 33311.

RENOVATION

2371 NW 2ND
STREET, POMPANO
BEACH, FL 33069.

Consultant
Address
Address
Phone
Fax
e-mail

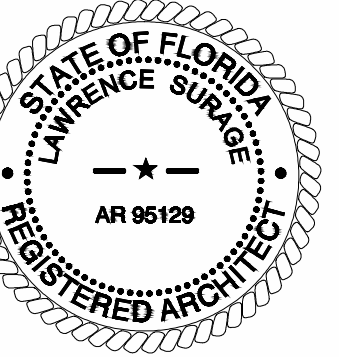

Consultant
Address
Address
Phone
Fax
e-mail

Consultant
Address
Address
Phone
Fax
e-mail

[illegible]


HOUSE OF GOD

PROPOSED ELEVATION


Project number	P-78482
Date	10-23-2025
Drawn by	DONDIEGO MAURICE
Checked by	Checker

A-202


Scale	1/8" = 1'-0"
-------	--------------

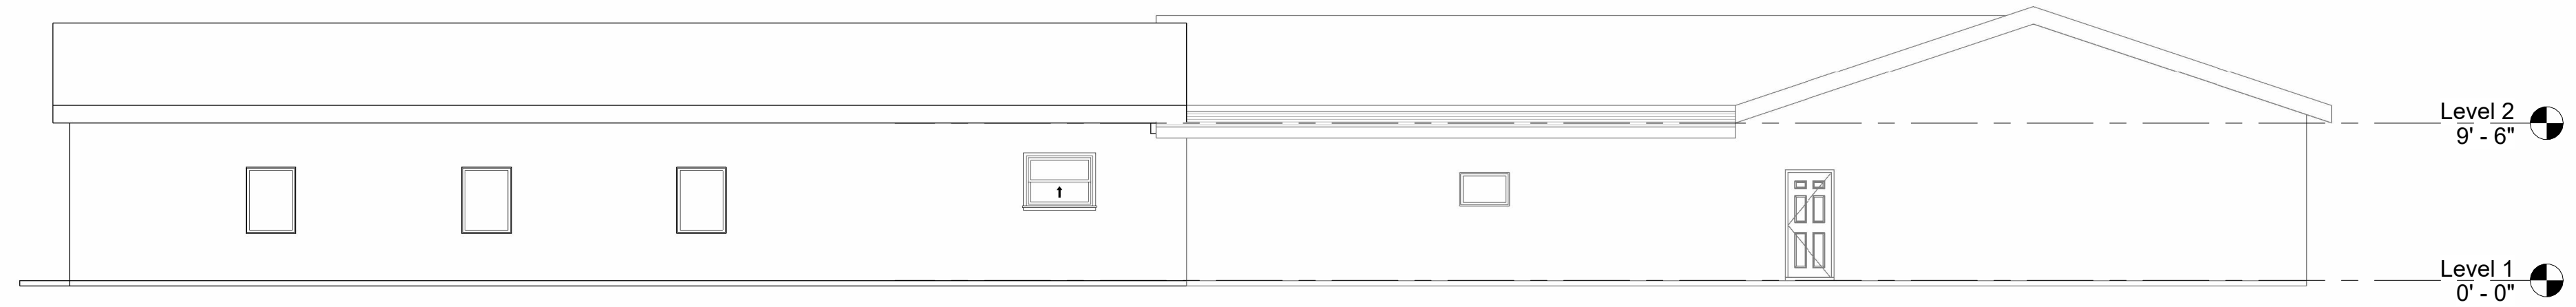


① PROPOSED NORTH ELEVATION
1/8" = 1'-0"

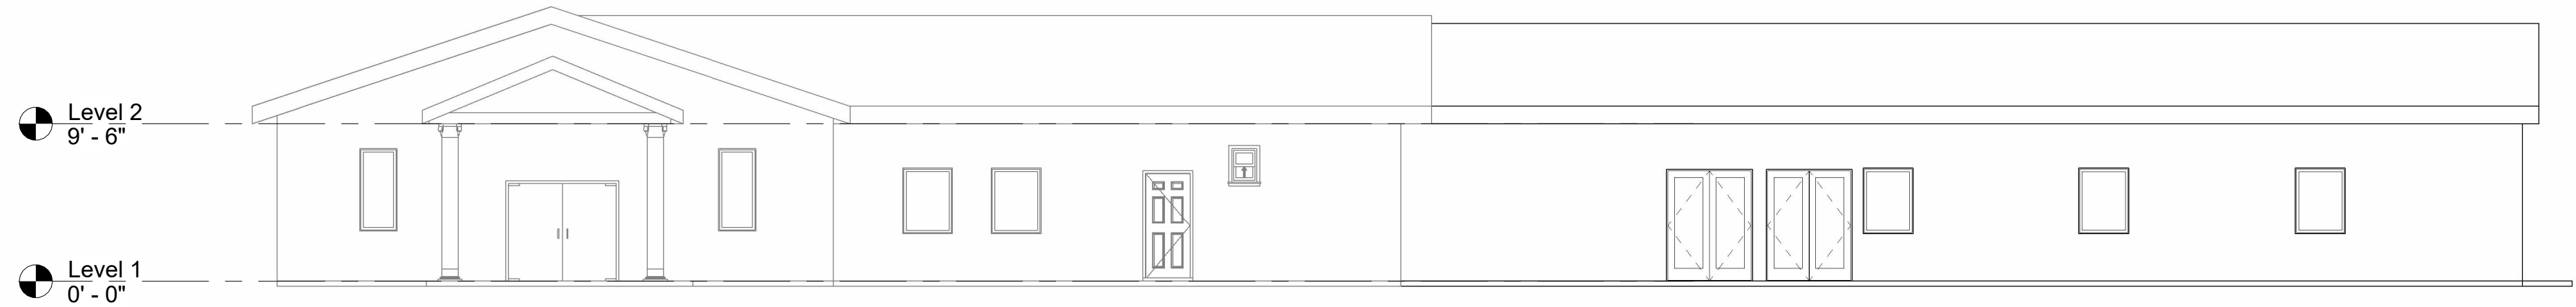

② PROPOSED SOUTH ELEVATION
1/8" = 1'-0"

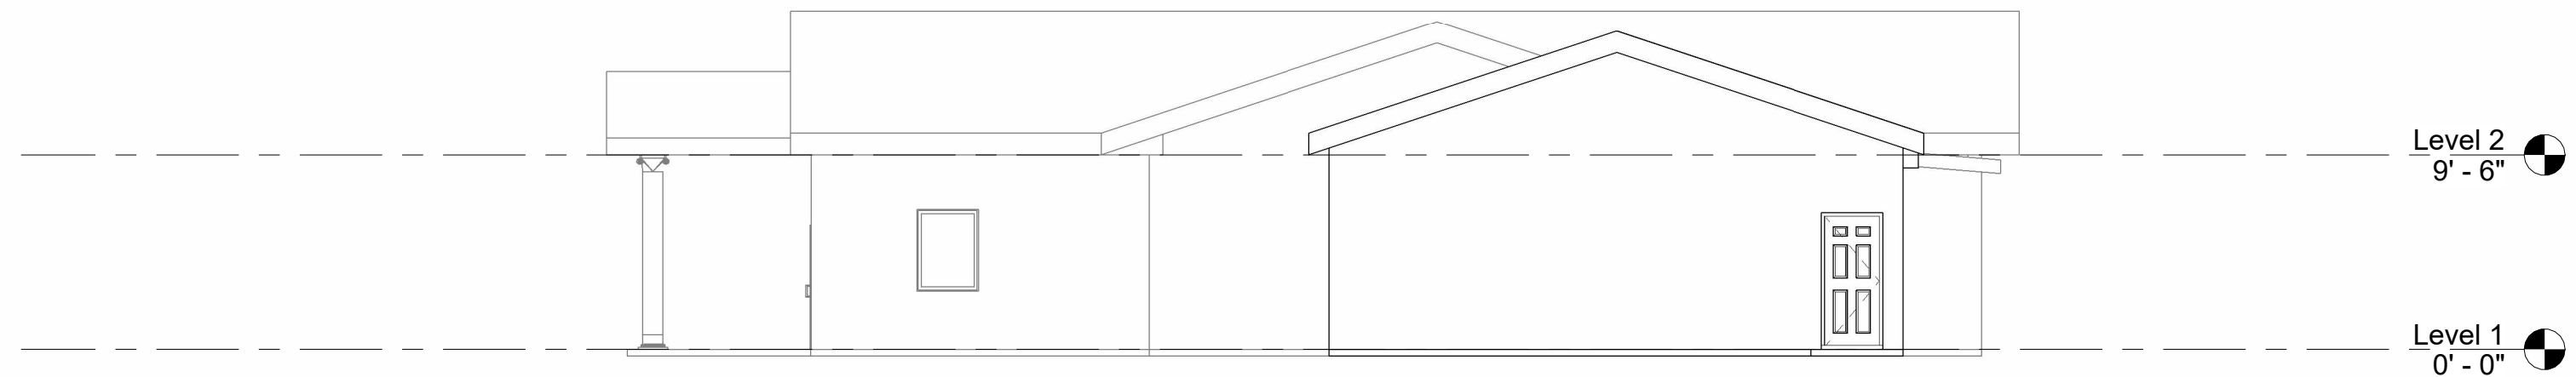

③ PROPOSED EAST ELEVATION
1/8" = 1'-0"

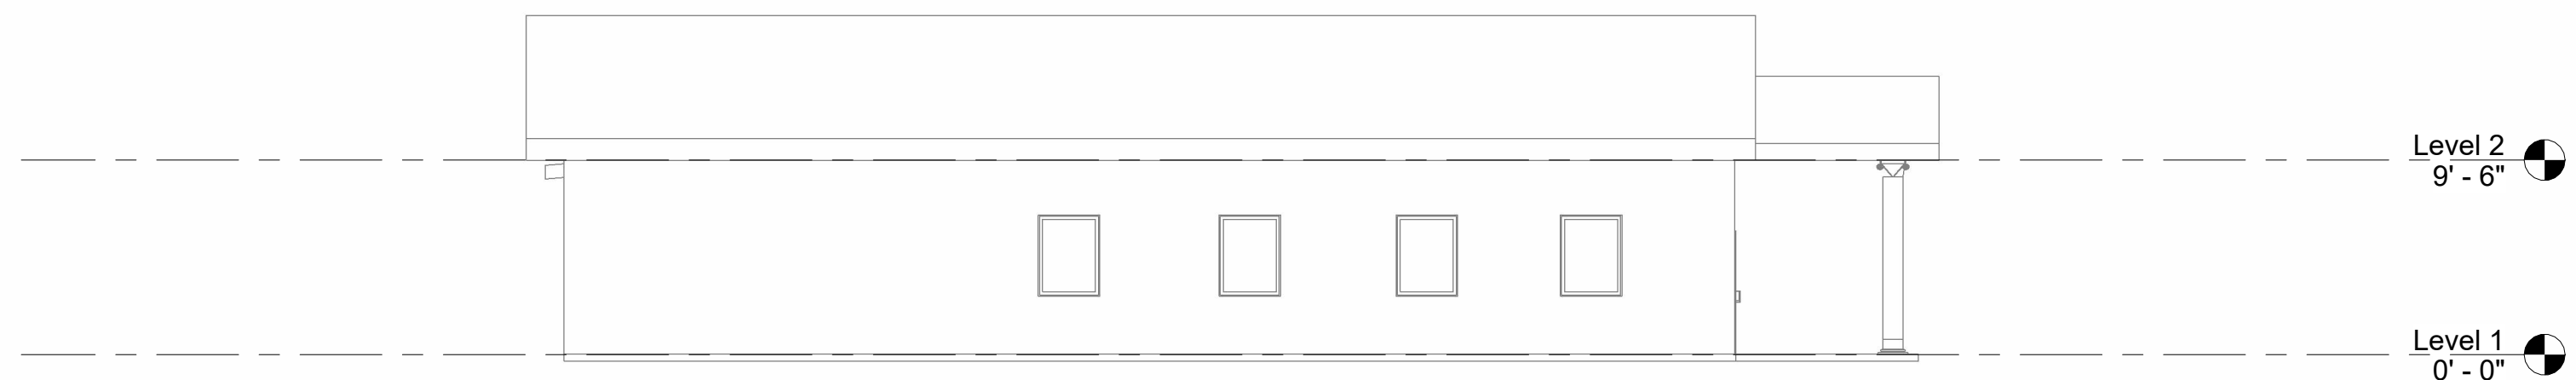

④ PROPOSED WEST ELEVATION
1/8" = 1'-0"