

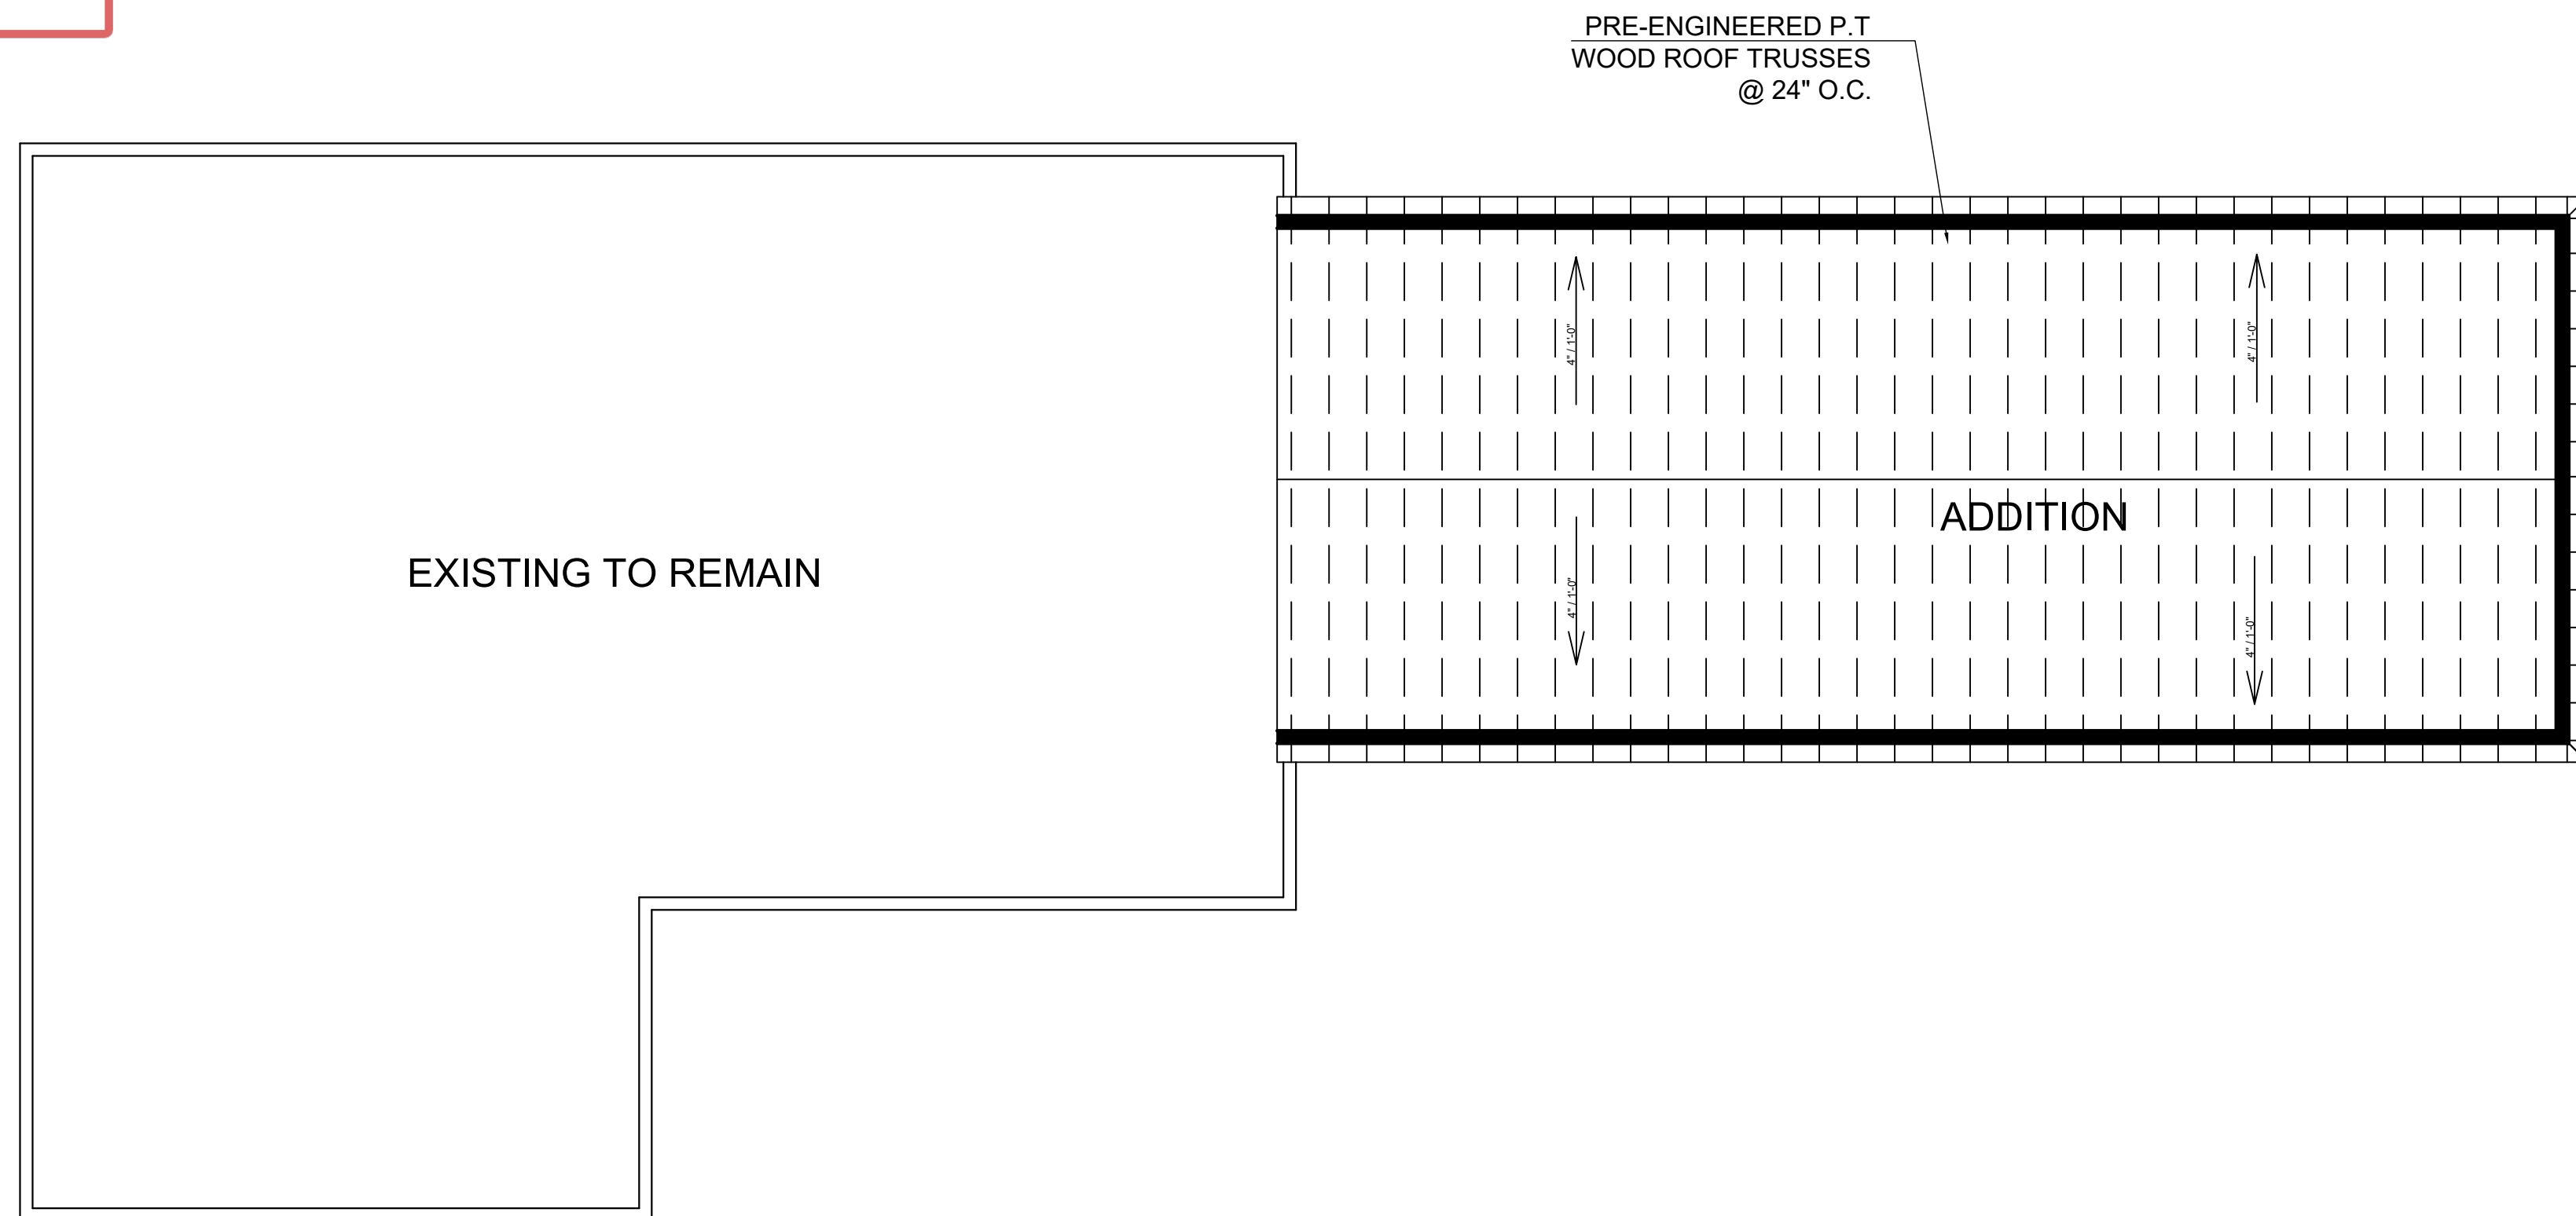
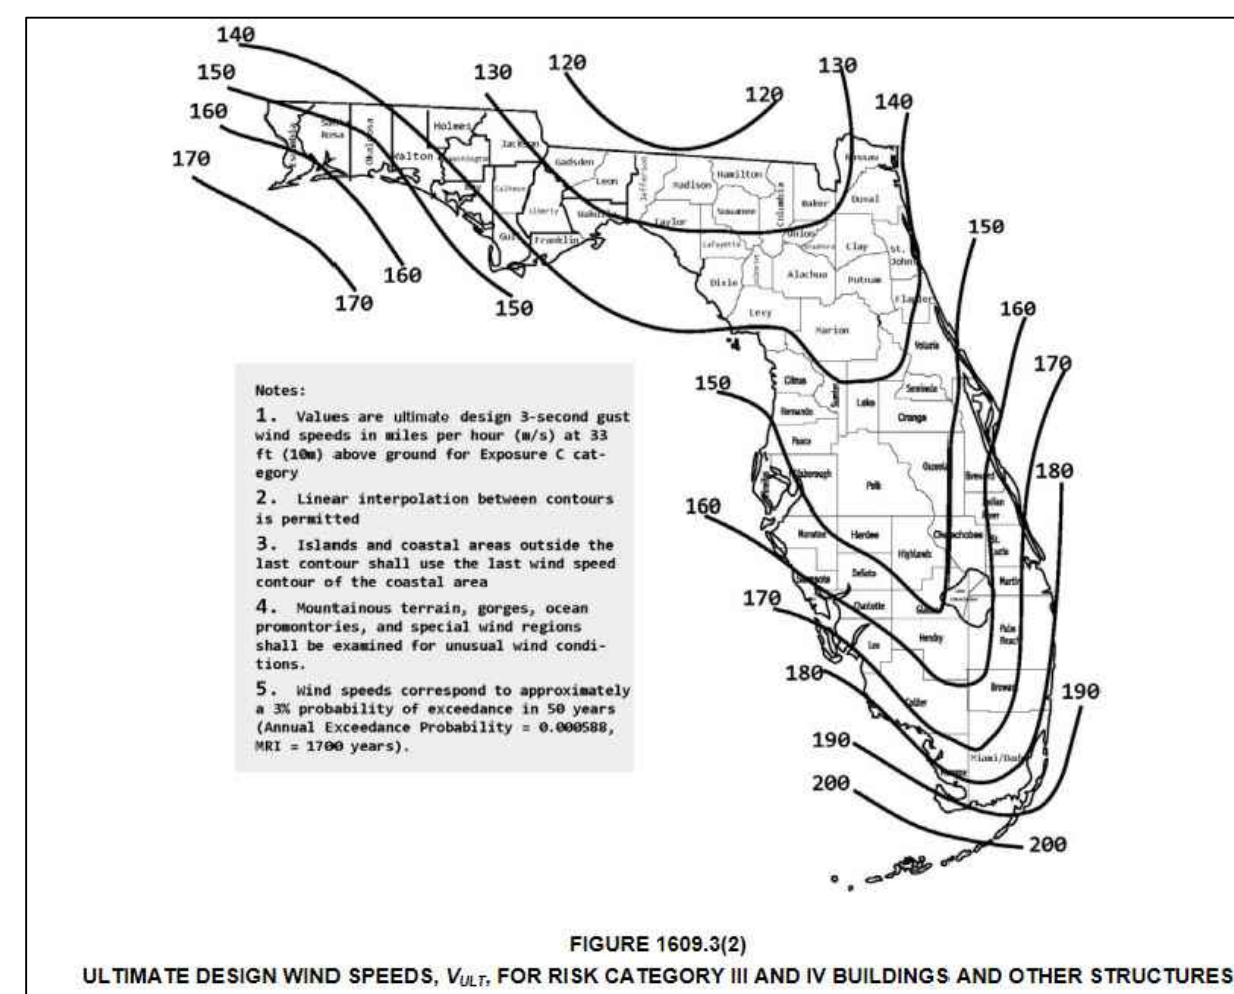


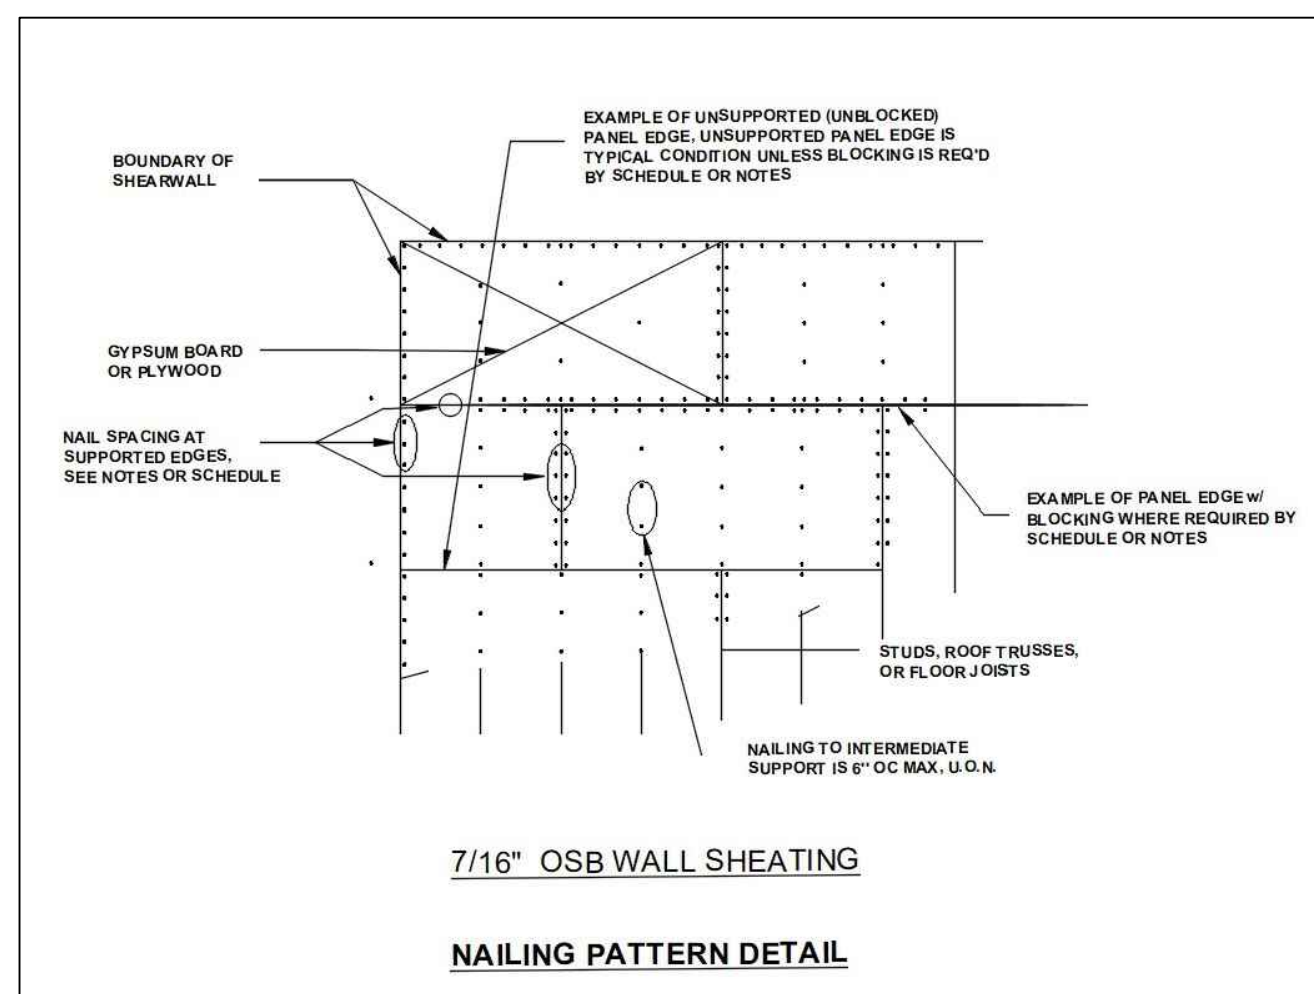

DESIGN SPECIFICATIONS:
DESIGN CODE: 2023 FLORIDA BUILDING
CODE (FBC)
OCCUPANCY/ASSEMBLY GROUP A-3
(CHURCH)
CONSTRUCTION: TYPE V, UNPROTECTED
BASIC WIND SPEED: Vult = 140 MPH Vall =
0.6x(140) = 84 MPH
RISK CATEGORY: II
WIND EXPOSURE: C
INTERNAL PRESSURE COEFFICIENT: 1.35
ENCLOSED
BUILDING
PRESUMPTIVE SOIL BEARING PRESSURE
FOR FOUNDATION DESIGN IS TAKEN AS
2,000 lbs.

DESIGN LIVE LOADS:
 ROOF: 20 PSF
 ATTICS WITH STORAGE: 30 PSF
 ATTICS WITHOUT STORAGE: 10 PSF
 FLOORS/ STAIRS: 40 PSF

DESIGN DEAD LOADS:
ROOF: 17 PSF
PARTITION: 20 PSF
ROOF: 10 PSF

 

MAXIMUM DESIGN WIND PRESSURES (PSF):		
OPENING SIZE (SF)	EDGE ZONES (3'-0" FROM OUTSIDE CORNERS)	INTERIOR ZONE
0-10	+30.4 and (-)40.7	+30.4 and (-)33.0
11-20	+29.0 and (-)38.0	+29.0 and (-)31.6
21-51	+27.2 and (-)34.3	+27.2 and (-)29.8
51-100	+25.9 and (-)31.6	+25.9 and (-)28.4
>100	+22.7 and (-)25.2	+22.7 and (-)25.2




400 NW 7th Ave #14310 Ft.
Lauderdale, FL 33311.

RENOVATION

2371 NW 2ND ST,
POMPANO BEACH,
FL 33069.

Consultant
Address
Address
Phone
Fax
e-mail

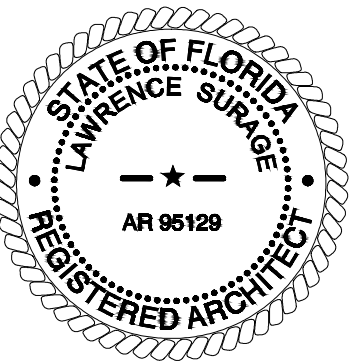

Consultant
Address
Address
Phone
Fax
e-mail

Consultant
Address
Address
Phone
Fax
e-mail

[illegible]

HOUSE OF GOD

ROOF FRAMING PLAN

Project number	P-78482
Date	10-23-2025
Drawn by	DONDIEGO MOURICE
Checked by	

A-302

Scale $1/8" = 1'-0"$