


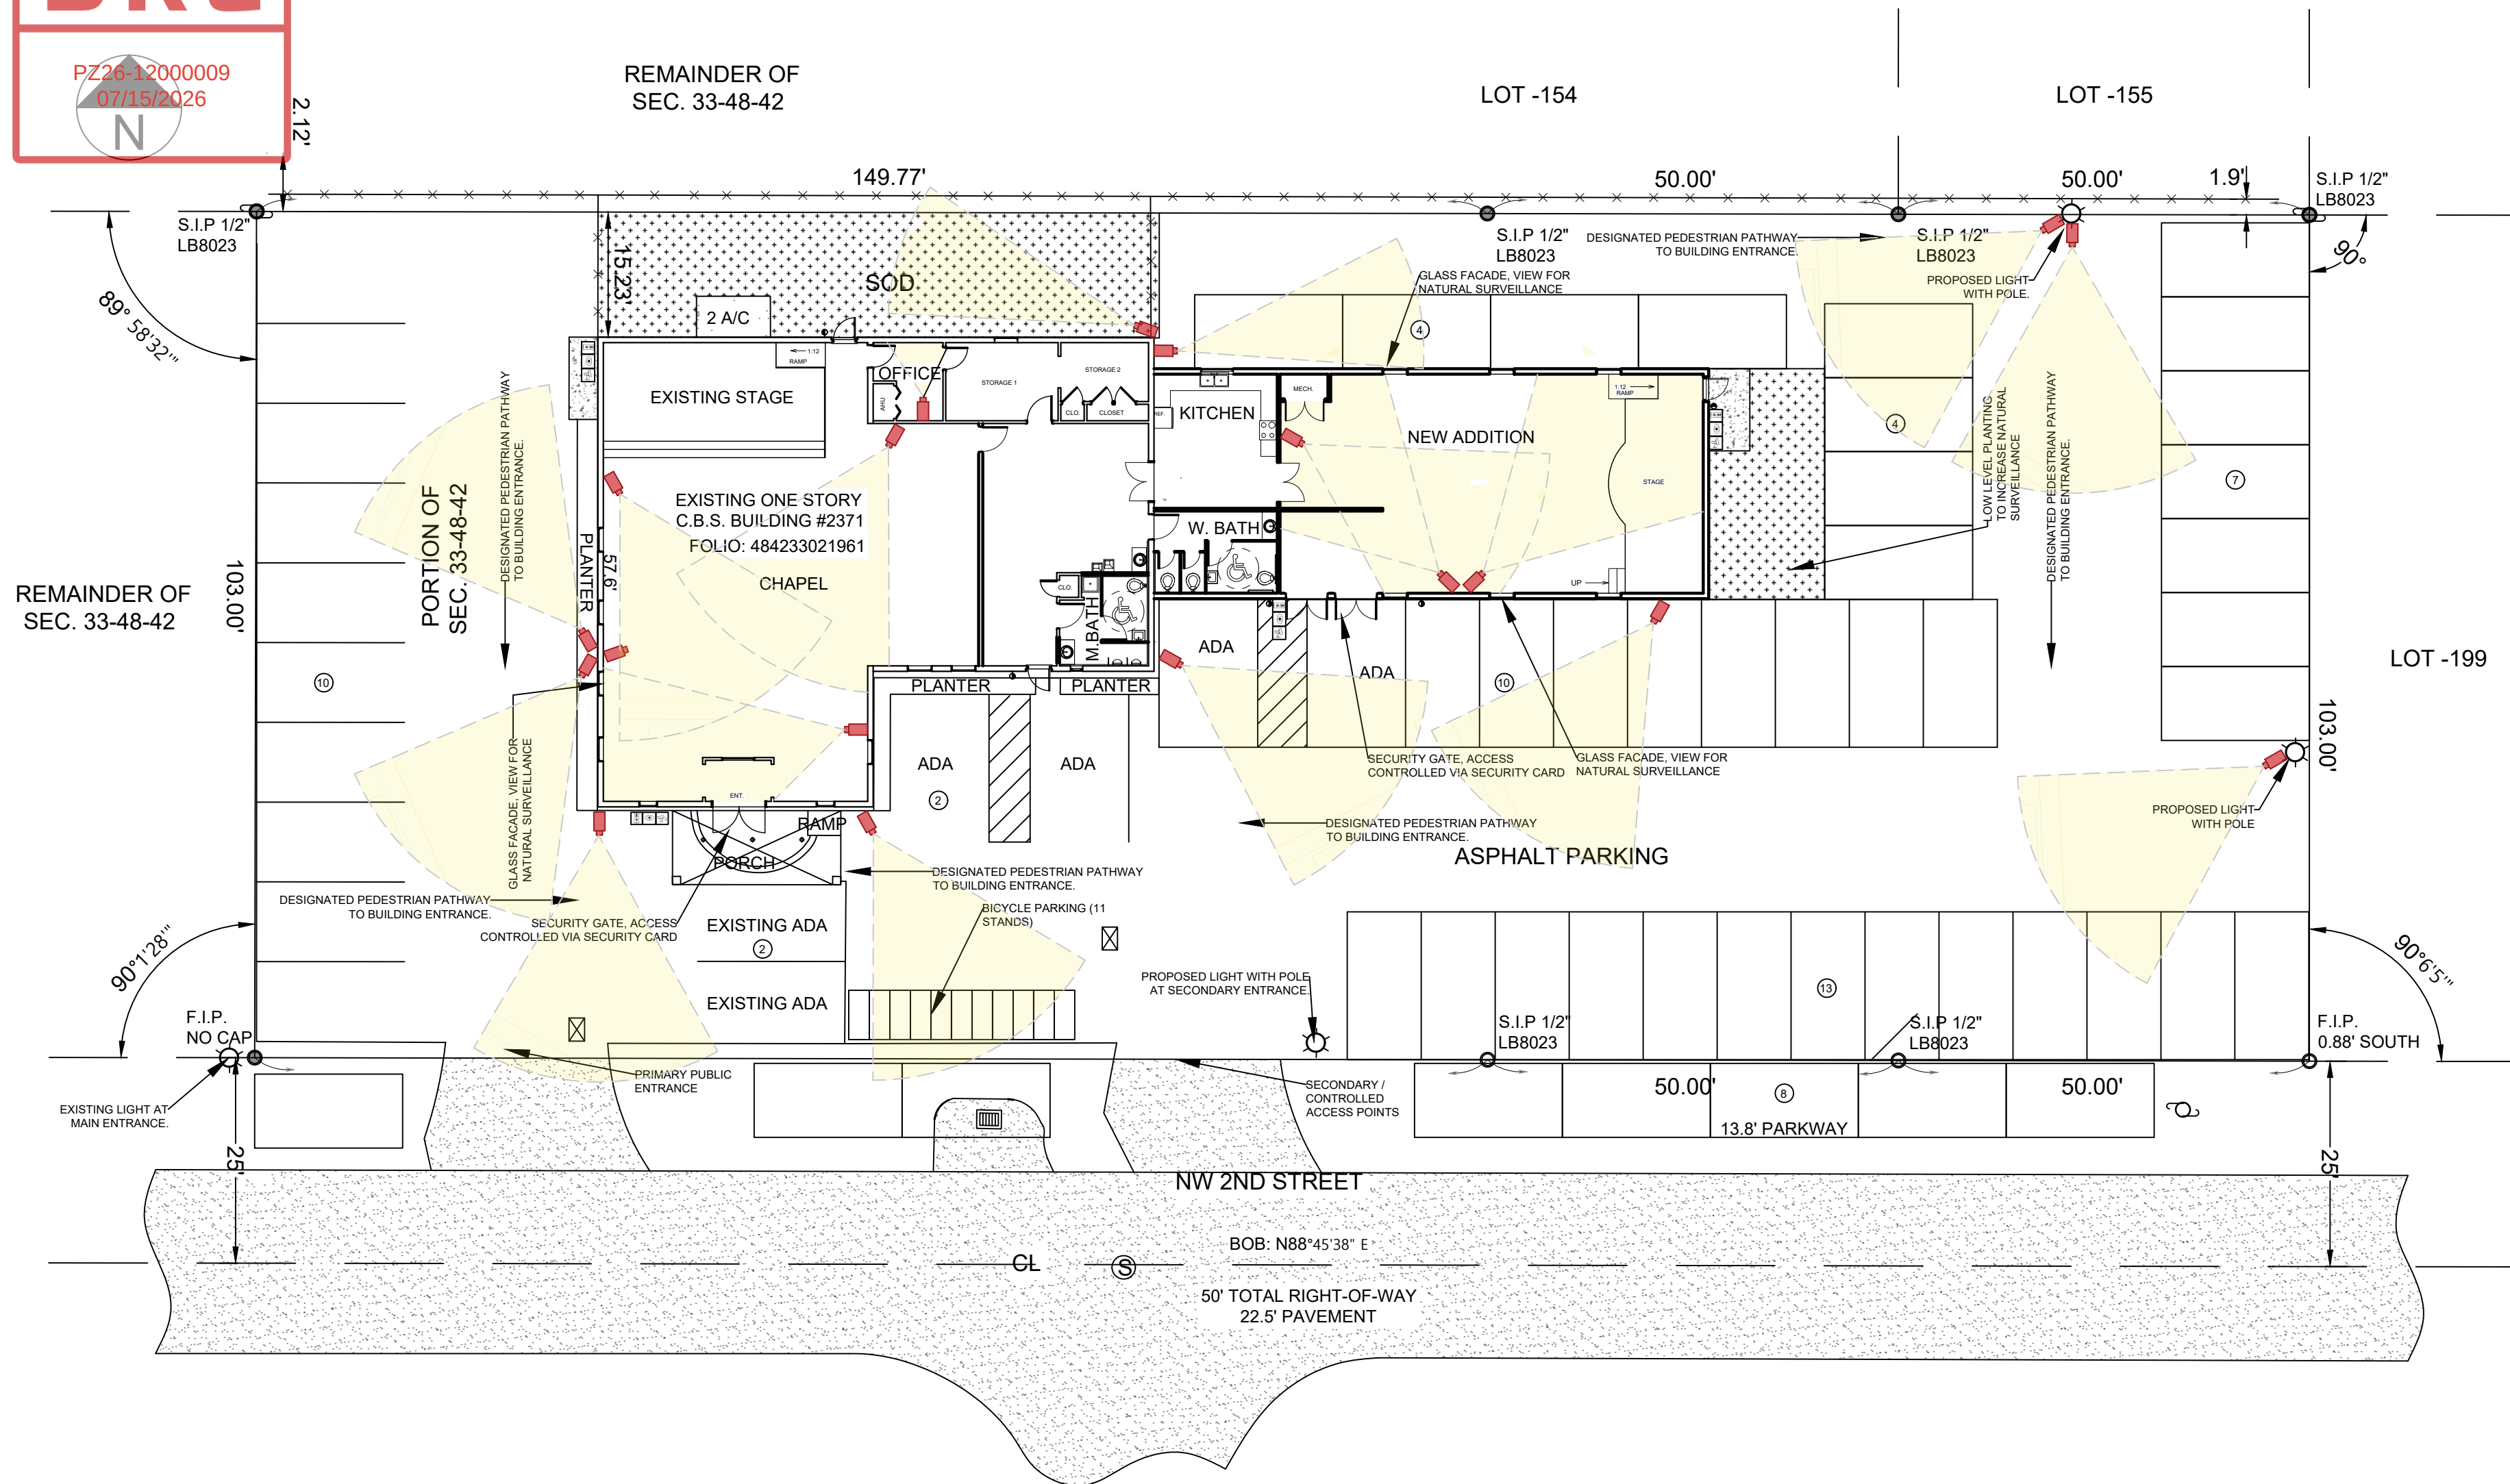

## PROPOSED SITE PLAN

SCALE: 1/16"=1'

## LEGENDS

- |                                                                                     |                           |
|-------------------------------------------------------------------------------------|---------------------------|
|  | SURVEILLANCE - ELECTRONIC |
|  | SURVEILLANCE - NATURAL    |
|  | TERRITORIAL REINFORCEMENT |
|  | MAINTENANCE               |
|  | ACCESS CONTROL - NATURAL  |
|  | TERRITORIAL REINFORCEMENT |
|  | ACTIVITY SUPPORT          |

**CPTED NARRATIVE**

OPTED PRINCIPLES #1 NATURAL SURVEILLANCE

- CLEAR VISIBILITY OF ENTRANCES, PARKING, AND WALKWAYS FROM OCCUPIED AREAS.
- PROVIDE EXTERIOR LIGHTING FOR ALL PEDESTRIAN PATHS AND PARKING ZONES.
- AVOID BLIND SPOTS AND EXCESSIVE LANDSCAPING THAT BLOCKS VIEWS.
- USE WINDOWS AND ACTIVE BUILDING FRONTAGE FOR "EYES ON THE SITE."

CPTD PRINCIPLE #2 -NATURAL ACCESS CONTROL

- DEFINE MAIN PEDESTRIAN ENTRANCES USING ARCHITECTURAL AND LANDSCAPE ELEMENTS
- LIMIT AND ORGANIZE VEHICULAR ACCESS POINTS FOR BETTER CONTROL.
- SEPARATE PEDESTRIAN AND VEHICLE CIRCULATION PATHS.
- USE LANDSCAPING OR SITE FEATURES TO GUIDE MOVEMENT NATURALLY.

CPTED PRINCIPLE #3 TERRITORIAL REINFORCEMENT

- USE OF SIGNAGE, AND ARCHITECTURAL ELEMENTS TO INDICATE ENTRY AND OWNERSHIP
- MAINTAIN A WELCOMING BUT CLEARLY STRUCTURED CHURCH IDENTITY.

**CPTD PRINCIPLE #4 MAINTENANCE**  
- KEEP SITE CLEAN, WELL-LIT, AND PROPERLY MAINTAINED AT ALL TIMES.  
- TRIM LANDSCAPING REGULARLY TO MAINTAIN VISIBILITY.  
- REPAIR DAMAGED ELEMENTS PROMPTLY TO AVOID SIGNS OF NEGLECT.

CPED PRINCIPLE #5 ACTIVITY SUPPORT

- DESIGN SPACES TO ENCOURAGE REGULAR USE AND OCCUPANCY.
- PROVIDE ACTIVE GATHERING AREAS NEAR ENTRANCES AND MAIN CIRCULATION ZONES
- SUPPORT COMMUNITY AND CHURCH ACTIVITIES TO MAINTAIN NATURAL PRESENCE.

**NOTES:**

1. REFER TO CPTED NARRATIVE FOR OUTLINE OF HOW THE (5) CPTED PRINCIPLES ARE BEING ACHIEVED FOR THIS PROJECT
2. THE PROJECT WITH UTILIZE A CCTV SECURITY SYSTEM. CAMERA LOCATIONS WILL BE DETERMINED BY SECURITY CONSULTANT AND BASED ON CONSULTATION WITH THE BSO DURING BUILDING PERMIT REVIEW.
3. CLEAR SIGHT LINES, ACTIVITY NODES, AND PROPERTY MAINTENANCE WILL PROVIDE NATURAL SURVEILLANCE OF THE SURROUNDING AREAS. STOREFRONT WINDOWS WILL NOT BE OBSTRUCTED AND CLEAR VIEWS WILL BE MAINTAINED TO THE EXTERIOR AT ALL TIMES.
4. REFER TO LANDSCAPE PLANS FOR PROPOSED LANDSCAPE TYPES, NAMES, QUANTITIES, AND MAINTENANCE NOTES.

**CPTED SITE PLAN NOTES:**

1. ALL EXTERIOR LIGHTING SHALL PROVIDE UNIFORM ILLUMINATION AND ELIMINATE DARK AREAS.  
2. SITE IS DESIGNED TO MAINTAIN CLEAR LINES OF SIGHT BETWEEN BUILDING, PARKING, AND ACCESS AREAS. NO CONCEALED OR OBSTRUCTED ZONES ARE PRESENT.  
3. THIS SITE HAS BEEN DESIGNED IN ACCORDANCE WITH CPTED (CRIME PREVENTION THROUGH ENVIRONMENTAL DESIGN) PRINCIPLES INCLUDING NATURAL SURVEILLANCE, ACCESS CONTROL, TERRITORIAL REINFORCEMENT, AND MAINTENANCE

### CPTED NOTES

- POST SUFFICIENT 800 NO TRESPASS SIGNAGE BETWEEN 6'-0" TO 7'-0" ABOVE GRADE SO THAT IT IS READILY VISIBLE AT ALL ENTRANCES AND ALL SIDES OF THE PROPERTY NORTH, SOUTH, EAST AND WEST AND FROM PERIMETER SITE LINES.
- PROMINENTLY POST SIGNS SECURELY USING ROBUST FASTENERS AT ALL CORNERS
- PROPERTY RULE SIGNAGE LANGUAGE MUST BE CLEAR AND PROMINENTLY POSTED IN APPROPRIATE AREAS LISTING CLEAR POLICIES AND REGULATIONS REGARDING AUTHORIZED LEGITIMATE ACTIVITIES AND/OR UNAUTHORIZED PROHIBITED ACTIVITIES ON THE PROPERTY.
- WAY-FINDING SIGNAGE MUST BE CLEAR AND PROMINENTLY POSTED IN APPROPRIATE AREAS INDICATING SAFE DIRECTIONAL TRAVEL ROUTES TO WARN AND AVOID USERS FROM GETTING CONFUSED AND WANDERING INTO POTENTIALLY UNSAFE AND DANGEROUS AREAS THAT MIGHT EXPOSE THEM TO INCREASED SAFETY AND SECURITY RISKS.
- THE PROPERTY NUMBER ADDRESS SIGNAGE SHOULD BE PROMINENTLY DISPLAYED, UNOBSCTURED BY LANDSCAPING OR EXTERNAL FEATURES, PROVIDE GOOD COLOR CONTRAST WITH THE BACKGROUND, BE EASY TO READ, AND BE PROMINENTLY LOCATED NEAR THE ROADWAY & PREFERABLY BE REFLECTIVE FOR INSTANT RECOGNITION BY LAW ENFORCEMENT & EMC WHEN RESPONDING TO EMERGENCY CALLS FOR SERVICE.

## LANDSCAPING AND LIGHTING STANDARDS

- DESIGN AND MAINTAIN LANDSCAPING AND LIGHTING TO AVOID EXISTING OR FUTURE OBSTRUCTIONS TO NATURAL OR ELECTRONIC SURVEILLANCE AND LIGHTING INTENT.
- LIGHTING MUST COMPLY WITH THE ILLUMINATING ENGINEERING SOCIETY OF NORTH AMERICA "IESNA" G-1-2022 "GUIDE FOR SECURITY LIGHTING FOR PEOPLE, PROPERTY, AND CRITICAL INFRASTRUCTURE."
- INSTALL VANDAL PROOF/RESISTANT MOTION-SENSOR SECURITY ALERT LIGHTS OVER ALL EXTERIOR DOORS AND OVERHANGS INCLUDING MAIN ENTRY, GARAGE, STORAGE DOORS, STORAGE SHEEDS (IF ANY), ETC.
- LIGHTS MUST BE PRIMARILY CONCENTRATED AT GATEWAYS, DOORWAYS & WINDOWS. IT SHOULD NOT OVER-ILLUMINATE OR CREATE SHADOWS.
- TO ENHANCE SECURITY, USE CAREFULLY FOCUSED BRIGHT SOFT LIGHTS WITH SHIELDED FIXTURES TO ELIMINATE GLARE AND UNDESIRABLE LIGHTPOLLUTION TRESPASS.
- INSTALL MOTION SENSOR SECURITY ALERT LIGHTS OVER THE GARAGE DOORS THAT ARE FOCUSED ON VEHICLES IN DRIVEWAYS AS CRIME DETERRENT.
- NATURAL SURVEILLANCE, SECURITY STRENGTHENING AND ACCESS CONTROL.

- FOR COMMERCIAL & INDUSTRIAL SPACES, ALL SOLID EXTERIOR DOORS MUST HAVE A SEE-THROUGH REINFORCED SECURITY WINDOW, OR AN AUDIBLE/VIDEO INTERCOM PAGER INCLUDING SERVICE DOORS, GARAGE, OR BAY DOORS IF ANY. THIS FEATURE PROVIDES AN OPPORTUNITY TO MONITOR AND SURVEIL THE EXTERIOR PRIOR TO ENTRY AND IDENTIFY SUSPECTS WHO MAY BE ATTEMPTING TO ENTER THE FACILITY. THIS FEATURE ALSO PROVIDES VISUAL EVIDENCE OF SUSPECTED CRIMINAL RUSE ENTRY SUCH AS BY A FAKE DELIVERY DRIVER, USPS/FEDEX, UTILITY WORKER, ETC. CRIMINAL INCIDENTS OF THEFT, BURGLARIES AND ROBBERIES CAN HAVE VERY DEADLY CONSEQUENCES, SO STRATEGICALLY PLANNING AND DESIGNING DEFENSES AHEAD OF TIME TO PREVENT OR DETER THESE INCIDENTS IS VITAL FOR SAFETY AND SECURITY. THIS FEATURE PROVIDES AN OPPORTUNITY TO VISUALLY IDENTIFY AND SCREEN VISITORS IN THE EVENT OF AN EMERGENCY WHEREBY VISITORS CAN BE IDENTIFIED AND SCREENED PRIOR TO ENTRY INTO THE BUILDING. THIS FEATURE PROVIDES AN OPPORTUNITY TO MONITOR AND SURVEIL THE EXTERIOR PRIOR TO EXITING TO MAKE BEING AMBUSHED UPON EXITING. THIS ALSO PROVIDES AN OPPORTUNITY TO VISUALLY IDENTIFY AND SCREEN VISITORS IN THE EVENT OF AN EMERGENCY WHEREBY VISITORS CAN BE IDENTIFIED AND SCREENED PRIOR TO ENTRY INTO THE BUILDING. THIS FEATURE PROVIDES AN OPPORTUNITY TO MONITOR AND SURVEIL THE EXTERIOR PRIOR TO EXITING TO MAKE BEING AMBUSHED UPON EXITING.
- SOLID WALLS THAT ARE LOW TO THE GROUND & USED AS SYMBOLIC BARRIERS SHOULD HAVE A TOPSIDE SHAPE TO PREVENT THE POTENTIAL FOR MISUSE. DAMAGES TO PROPERTY CAUSED BY CROCKERY OR PROJECTILES INFlicted BY SKATEBOARDING, ROLLERBLADING, BICYCLING, ETC. EXAMPLES OF SUCH SHAPES INCLUDE, BUT ARE NOT LIMITED TO ANGLED, CURVED, RIDGED, BEVELED AND/OR INCORPORATED WITH CLEFTS, INTERRUPTMENT SPACINGS OR OTHER ARCHITECTURAL DESIGN TO DISSUADE SUCH UNAUTHORIZED ACTIVITY.
- ALL EXTERIOR DOORS MUST HAVE NON-REMOVABLE HINGE PINLS, AND IT IS RECOMMENDED TO INCLUDE THE CAPACITY FOR ELECTRONIC DOOR POSITION SWITCHES TO ALLOW FOR THE DOOR TO REMAIN OPEN WHEN REQUIRED. IF THE DOOR HAS BEEN OPENED, HAS BEEN OPENED AND BRICKED, OCCUPANTS OR THEIR TEAM COMPANY WILL THEN INVESTIGATE AND/or ADDRESS ANY EMERGENCY ACCORDINGLY.

- INCLUDE ANTI-PRY ROBUST SECURITY BAR DEVICE ON ANY GROUND OR SECOND LEVEL SLIDING GLASS DOORS (IF ANY).  
SURVEILLANCE: NATURAL AND ELECTRONIC:  
- ENSURE ELECTRONIC SURVEILLANCE CAMERAS AND MONITORS ARE STRATEGICALLY LOCATED FOR MAXIMUM ACTIVE AND PASSIVE OBSERVATION. SHOW SIGHT "CONES" INDICATING COMPREHENSIVE COVERAGE.  
- ALL GLASS SHOULD BE THERMALLY BROKEN BY STRUCTURES IN THE COURSE OF BATTLE OR BY SMALL ARMS FIRE. THERMAL IMPROVING

- ENDURE ALL CAMERAS ARE STRATEGICALLY PLACED TO THEY WILL NOT BE OBSTRUCTED BY THE GROWTH OR EXISTING OR IN SITUATION OF A FUTURE EXPANSION PROJECTS.  
CAMERAS SHOULD BE POSITIONED AT AN ELEVATED HEIGHT AND ANGLE TO SERVE THE AREA BEST. CAMERAS SHOULD BE STRATEGICALLY PLANNED THE LOCATIONS OF THE ELECTRONIC SURVEILLANCE SYSTEM VIEWABLE MONITORS TO AVOID OBSTRUCTIONS TO CLEAR SURVEILLANCE.  
SIGHT LINES. SURVEILLANCE MONITORS THAT ARE LOCKED IN AN UNOCCUPIED OFFICE OR CLOSET WHERE THEY ARE NOT REALLY AVAILABLE ARE NOT USUALLY OF MUCH HELP.  
- ALL MANAGEMENT SECURITY OFFICE DOORS MUST HAVE A SURVEILLANCE MONITOR, AUDIO/VISUAL INTERCOM, REINFORCED SECURITY WINDOW, OR A180 DEGREE WIDE ANGLE PEOPLE-DOOR VIEWER ENABLING THE OCCUPANTS TO VIEW WHO IS OUTSIDE THE SECURITY SAFE ROOM DOOR.  
CONVEX MIRRORS AT ALL VULNERABLE AREAS NOT COVERED BY SURVEILLANCE CAMERAS THROUGHOUT ALL PUBLIC AREAS WITHIN BUILDING INCLUDING RESTROOMS, HALLWAYS, LOBBIES, STAIRWELLS, ETC.

- SECURITY STRENGTHENING –BURGLAR SECURITY ALARMS / SAFES –PHYSICAL & MECHANICAL SECURITY STRENGTHENING:
- FOR RESIDENTIAL ONLY-INSTALL HARD WIRED BURGLAR SECURITY ALARMS, OR AT THE MINIMUM PREWIRE EACH RESIDENTIAL UNIT FOR AN INGLARMS ALARMS AS RESIDENTIAL UNIT OWNERS REQUEST.
  - FOR COMMERCIAL INCLUDING COMMERCIAL RESIDENTIAL/HOTEL/RETAIL/MULTI-FAMILY WITH SECURITY/FRONT DESK RECEPTIONISTS / HOSTS (IF ANY): INSTALL A FIXED CONCEALED SILENT PULSE DURESS ALARM AT MAIN ENTRANCE AND A PORTABLE LUNARD FOR REDUNDANCY IN THE EVENT THE FIXED ALARM IS COMPROMISED DUE TO THE ALARM BEING TRIPPED BY AN INTRUDER. THE DURESS ALARM MUST BE TESTED MONTHLY AND THE BATTERY MUST BE REPLACED WHEN THE BATTERY REACHES 50% CHARGE. THE DURESS ALARM MUST BE PROVIDED TO EMPLOYEES THAT ARE ASSIGNED TO WORK ON THE EXTERIOR OF BUSINESS SUCH AS DRIVE-THRU LANS, CURBSIDE SERVICE, EXTERIOR DINING, ETC.
  - FOR COMMERCIAL INCLUDING COMMERCIAL RESIDENTIAL/HOTEL/RETAIL/MULTI-FAMILY WITH SECURITY/FRONT DESK RECEPTIONISTS / HOSTS (IF ANY): AREAS DESIGNATED FOR EMPLOYEE OR CUSTOMER TRANSACTIONS SUCH AS A RECEPTIONIST DESK, COUNTER TOP, OR SERVICE AREA MUST BE PROTECTED WITH A CLEAR DELINEATION AND/OR SENSITIVE SEPARATING EQUIPMENT. FROM THE FURTHER AVOIDANCE OF EMPLOYEES BEING REQUIRED TO HAVE UNNECESSARY GAINING ACCESS TO THE PROPERTY. VALUABLE, SENSITIVE EQUIPMENT, ETC. THIS ALSO PROVIDES A GREATER SENSE OF SECURITY FOR EMPLOYEES UTILIZING THE DESK.

- DUMPSTER AREA/ TRASH ROOM MUST HAVE VANDAL RESISTANT/ PROOF MOTION-SENSOR SECURITY LIGHT TO ILLUMINATE THE AREA WHEN IN USE BETWEEN SUNSET & SUNRISE.
- DUMPSTER AREAS MUST BE SECURED WITH ACCESS CONTROL AND VIDEO SURVEILLANCE.
- KEY SECURITY: ACCESS CONTROL AND SECURITY STRENGTHENING (FOR BUSINESS WITH NUMEROUS KEYS ON SITE SUCH AS RESIDENTIAL OR COMMERCIAL MANAGEMENT OFFICES, WAREHOUSES WITH NUMEROUS VEHICLES, TRUCKS, ETC., VALUABLE ASSETS ON SITE INCLUDE EQUIPMENT, TOOLS, SUPPLIES, ETC., PROPERTY MANAGEMENT OFFICES, REALTORS, CAR DEALERSHIPS, RESTAURANTS, VALETS, ETC.)
- MUST HAVE AN ALARM AND ROBBERY/MECHANICAL LOCKING SYSTEM

- KEY SECURITY OF HIGH RISK KEY STORAGE CLOSET/DOOR MUST HAVE FIRE ALARM AND ROBUST MECHANICAL LOCKING SYSTEM.
- PARKING GARAGE AND/OR LOT, ADJACENT ACCESS EGRESS AND PERIMETERS:
  - PARKING GARAGES AND LOTS HAVE ONE OF THE HIGHEST CRIME RATES THEREFORE THE FOLLOWING FACTS MUST BE THOROUGHLY ACKNOWLEDGED AND ADDRESSED.
  - ENSURE COMPREHENSIVE PARKING LOT AREA SURVEILLANCE CAMERA COVERAGE/ CAPTURE.
  - USE HIGHLY REFLECTIVE LIGHT COLOR PAINT FOR COVERED PARKING AREAS AND/OR MULTI-LEVEL PARKING GARAGES TO INCREASE THE OVERALL AMOUNT OF NATURAL & ARTIFICIAL LIGHT.

- POST SIGNAGE IN PARKING AREAS FORBIDDING VEHICLES OTHER THAN THE OWNER'S AUTHORIZED/REG' PARKED TO PARK AND LOITER IN PRIVATE PARKING LOT.
- POST TOWING SIGN AND ENFORCE TOW AWAY POLICY CONSISTENTLY CONCERNING ILLEGALLY PARKED OR ABANDONED VEHICLES.
- PROVIDE EMERGENCY ASSISTANCE SYSTEM OR EQUIPMENT FOR EMERGENCY ASSISTANCE. PLACE NEAR ELEVATORS AND STAIRCASES, INCLUDING ANY REMOTE STAIRCASES. BLUE LIGHT AND SURROUNDING AREA MUST BE UNDER VIDEO SURVEILLANCE.
- PARKING SPACES SHOULD BE CLEARLY & INDIVIDUALLY MARKED & ASSIGNED FOR OWNERS/ AUTHORIZED GUESTS USE ONLY. FOR SECURITY PURPOSES, USE A CONFIDENTIAL PARKING SPACE MARKING SYSTEM THAT DOES NOT CORRELATE & IDENTIFY THE INDIVIDUAL, RESIDENTIAL UNIT NUMBER OTHER THAN TO AUTHORIZED PERSONS SUCH AS MANAGEMENT.

- CONVEX MIRRORS, RUMBLE STRIPS, WARNING SIGNAGE AND CROSSWALK MARKINGS WILL BE IMPLEMENTED AT GARAGE ENTRANCE AND PEDESTRIAN ROUTES AS NECESSARY TO INCREASE VISIBILITY AROUND CORNERS, EXITS, AND ANY POINT REQUIRING PEDESTRIAN SAFETY MEASURES.

- MISCELLANEOUS & SECURITY STRENGTHENING
- ANY EXTERIOR SURFACES OF BUILDING PERIMETER MUST BE TREATED WITH A GRAFFITI RESISTANT RESIN UP TO 8 FEET ABOVE GRADE TO PREVENT VANDALISM.
  - INSTALL ANTIVEHICLE IMPACT TRAFFIC SAFETY BOLLARDS AND/OR LARGE WEDGE, PREFERABLY LIGHTED, PLANTERS ALONG STREET FRONT PEDESTRIAN TRAVEL AND EXIT AREAS TO PREVENT SERIOUS VEHICLE INTRUSION ACCIDENTS/INCIDENTS.
  - INCORPORATED TRAFFIC CALMING DEVICES IN THE DRIVE-THRU LANES OF PROTECTED PEDESTRIANS, EMPLOYEES & TO PREVENT EXCESSIVE VEHICLE SPEED.
  - ELEVATOR ACCESS CONTROLLED BY 1ST FLOOR FOP, INCLUDE BLIND SPOT CONVEY MIRRORS AND ELECTRONIC SURVEILLANCE AND A PANIC BUTTON.
  - ANY EXTERIOR STORAGE TANKS/UTILITY EQUIPMENT OR CONTAINERS CONTAINING ANY FLAMMABLE OR HAZARDOUS CONTENTS MUST BE PROPERLY SECURED AGAINST ANY ACTS OF VANDALISM, THEFT, OR MISUSE OF ANY KIND.

- ENSURE ALL EXTERIOR ELECTRICAL POWER OUTLETS HAVE A LOCK OR POWER SECURE INTERNAL CUTOFF SWITCH TO DENY UNAUTHORIZED USE BY TRESPASSERS, VAGRANTS, ETC. WHO LOITER AND TRESPASS TO CHARGE THEIR MOBILE PHONES, ETC.
- ENSURE ALL EXTERIOR WATER OUTLET SPOIGTS HAVE A SECURE LOCKING CAP TO DENY UNAUTHORIZED USE BY TRESPASSERS, VAGRANTS, ETC. WHO LOITER AND TRESPASS TO WASH THEIR BODIES AND CLOTHES.

- ANY PUBLICLY ACCESSIBLE BENCHES OR PLATFORMS SHOULD BE DESIGNED TO DETER LOITERING/SLEEPING BY VAGRANTS/TRESPASSERS. AN EXAMPLE WOULD BE TO INCORPORATE INDIVIDUAL SEATING ON A BENCH BY INCLUDING ARM BARS BETWEEN DESIGNATED SINGLE SEATING POSITIONS. LARGE HORIZONTAL PLATFORMS SHOULD INCORPORATE AN ANTI-LOITERING/SLEEPING DESIGN FEATURE.
- BIKE STORAGE RACKS MUST BE PLACED CLOSE TO THE MAIN ACCESS DOORS PROVIDING CONVENIENCE AND MAXIMUM NATURAL AND ELECTRONIC SECURITY SURVEILLANCE.
- EXTERIOR A/C CONDENSER EQUIPMENT MUST HAVE ENHANCED SECURITY STRENGTHENING FEATURES SUCH AS AN A/C IN-LINE ALARM, ONE-WAY TAMPER RESISTANT SCREWS, A/C SECURITY CAGE OR OTHER ADEQUATE PROTECTION.

- IF ANY WI-FI IS PROVIDED, RESTRICT FREE PUBLIC ACCESS TO AVOID ATTRACTING LOITERING AND TRESPASSING BY UNAUTHORIZED/UNDESIRABLE PERSONS.  
 ADDRESS EMERGENCY RADIO SIGNAL ORDINANCE TO ENSURE LAW ENFORCEMENT CAN OPERATE UNIMPEDED WITHIN THE STRUCTURE.  
 PROVIDE AN EMERGENCY ACCESS METHOD/SYSTEM TO LAW ENFORCEMENT IN THE EVENT OF A LAW ENFORCEMENT/CRIMINAL INCIDENT, OR MEDICAL EMERGENCY (POLICE OFTEN ARRIVE BEFORE FIRE RESCUE) INSIDE THE FACILITY.  
 ENSURE ANY ELEVATED PLATFORM THAT MAY ATTRACT SKATEBOARDERS WHO WILL DAMAGE PROPERTY IS DESIGNED WITH SOME TYPE OF BEVELED ANGLE TOP, &/ OR HAS ANTI-SKATEBOARDING CLEATS OR IRREGULAR SURFACE FINISHING TO PREVENT SKATEBOARDING



400 NW 7th Ave #14310 Ft.  
Lauderdale, FL 33311.

## RENOVATION

2371 NW 2ND ST,  
POMPANO BEACH,  
FL 33069.

Consultant  
Address  
Address  
Phone  
Fax  
e-mail

Consultant  
Address  
Address  
Phone  
Fax  
e-mail

Consultant  
Address  
Address  
Phone  
Fax  
e-mail

[illegible]

# HOUSE OF GOD

# CPTED SITE PLAN

|                |         |
|----------------|---------|
| Project number | P-78482 |
|----------------|---------|

|      |            |
|------|------------|
| Date | 10-23-2025 |
|------|------------|

Drawn by **DONDIEGO MAURICE**

Checked by

A-006

Scale 1/16" = 1'-0"