

400 NW 7th Ave #14310 Ft.
Lauderdale, FL 33311.

RENOVATION

2371 NW 2ND ST,
POMPANO BEACH,
FL 33069.

Consultant
Address
Address
Phone
Fax
e-mail

Consultant
Address
Address
Phone
Fax
e-mail

Consultant
Address
Address
Phone
Fax
e-mail

[illegible]


HOUSE OF GOD

PHOTOMETRIC PLAN

Project number	P-78482
Date	10-23-2025
Drawn by	DONDIEGO MAURICE
Checked by	

A-009

Scale 1/16" = 1'-0"

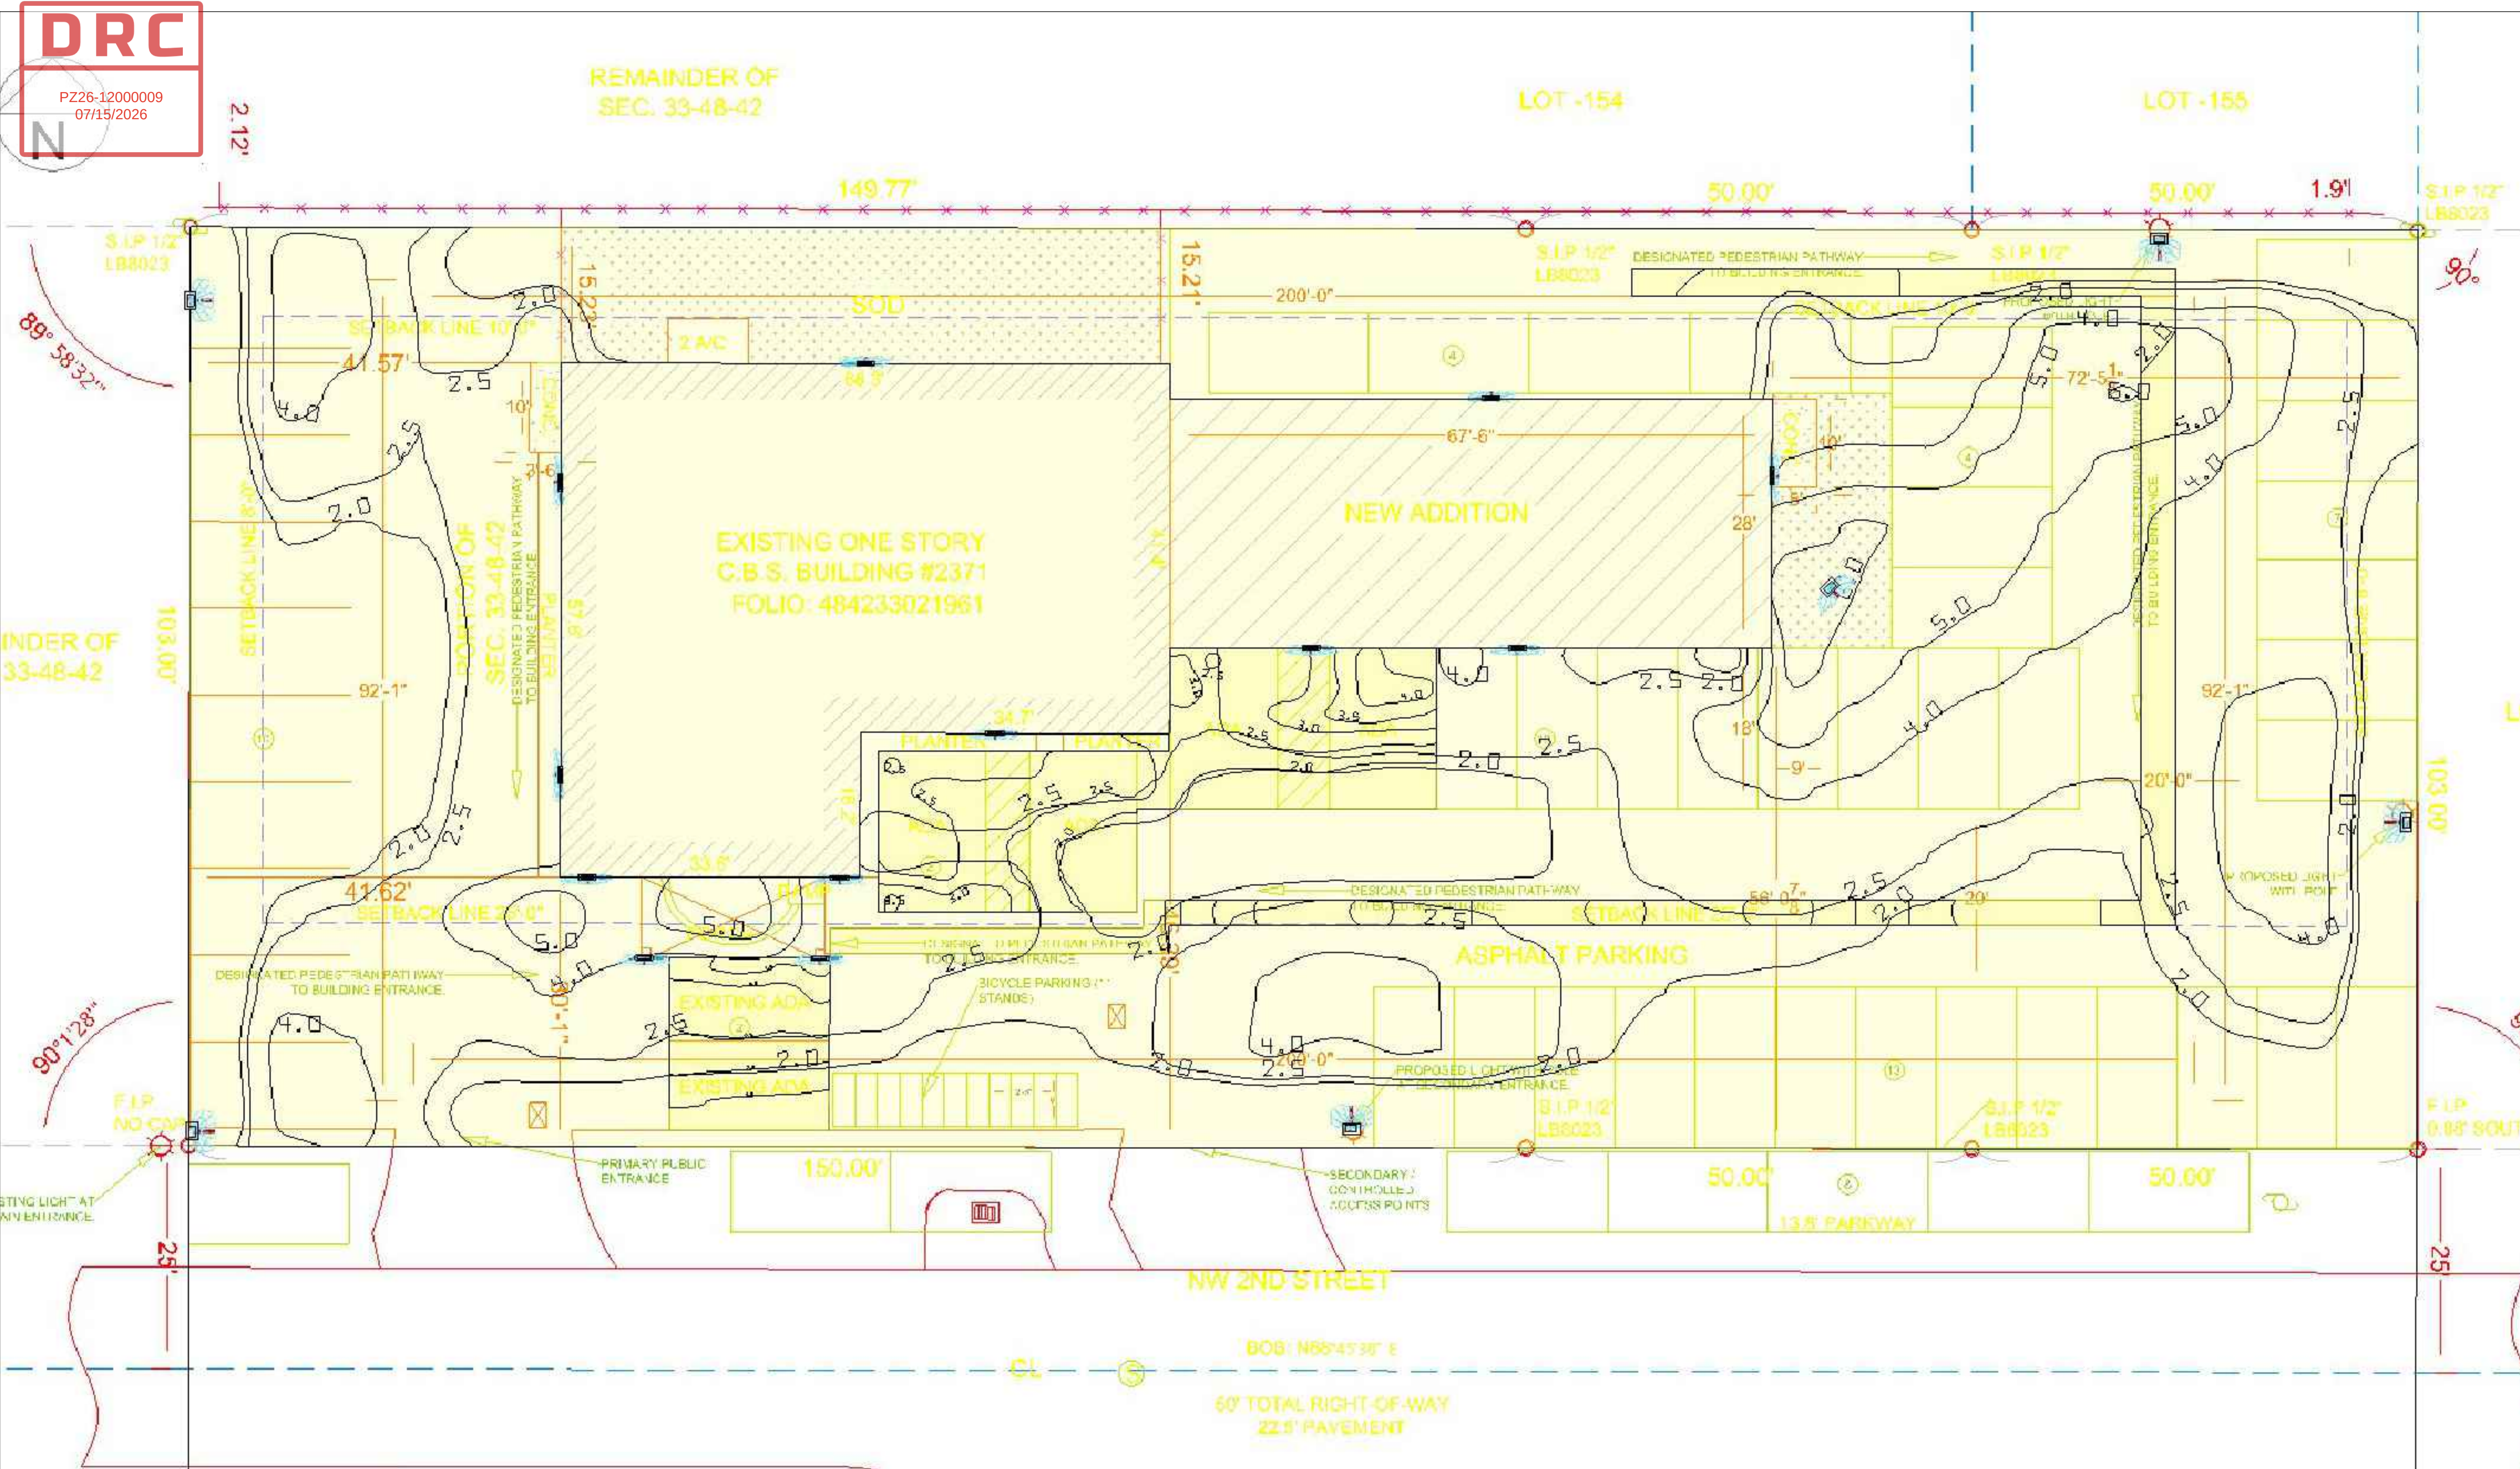

PROPOSED SITE PLAN

SCALE: 1/16"=1'