

RENOVATION

2371 NW 2ND ST,
POMPANO BEACH,
FL 33069.

Consultant
Address
Address
Phone
Fax
e-mail

Consultant
Address
Address
Phone
Fax
e-mail

Consultant
Address
Address
Phone
Fax
e-mail

[illegible]

HOUSE OF GOD

EXISTING SITE PLAN

Project number	P-78482
----------------	---------


Date	10-23-2025
------	------------

Drawn by **DONDIEGO MOURIC**

Checked by

A-004

Scale $1/16" = 1'-0"$

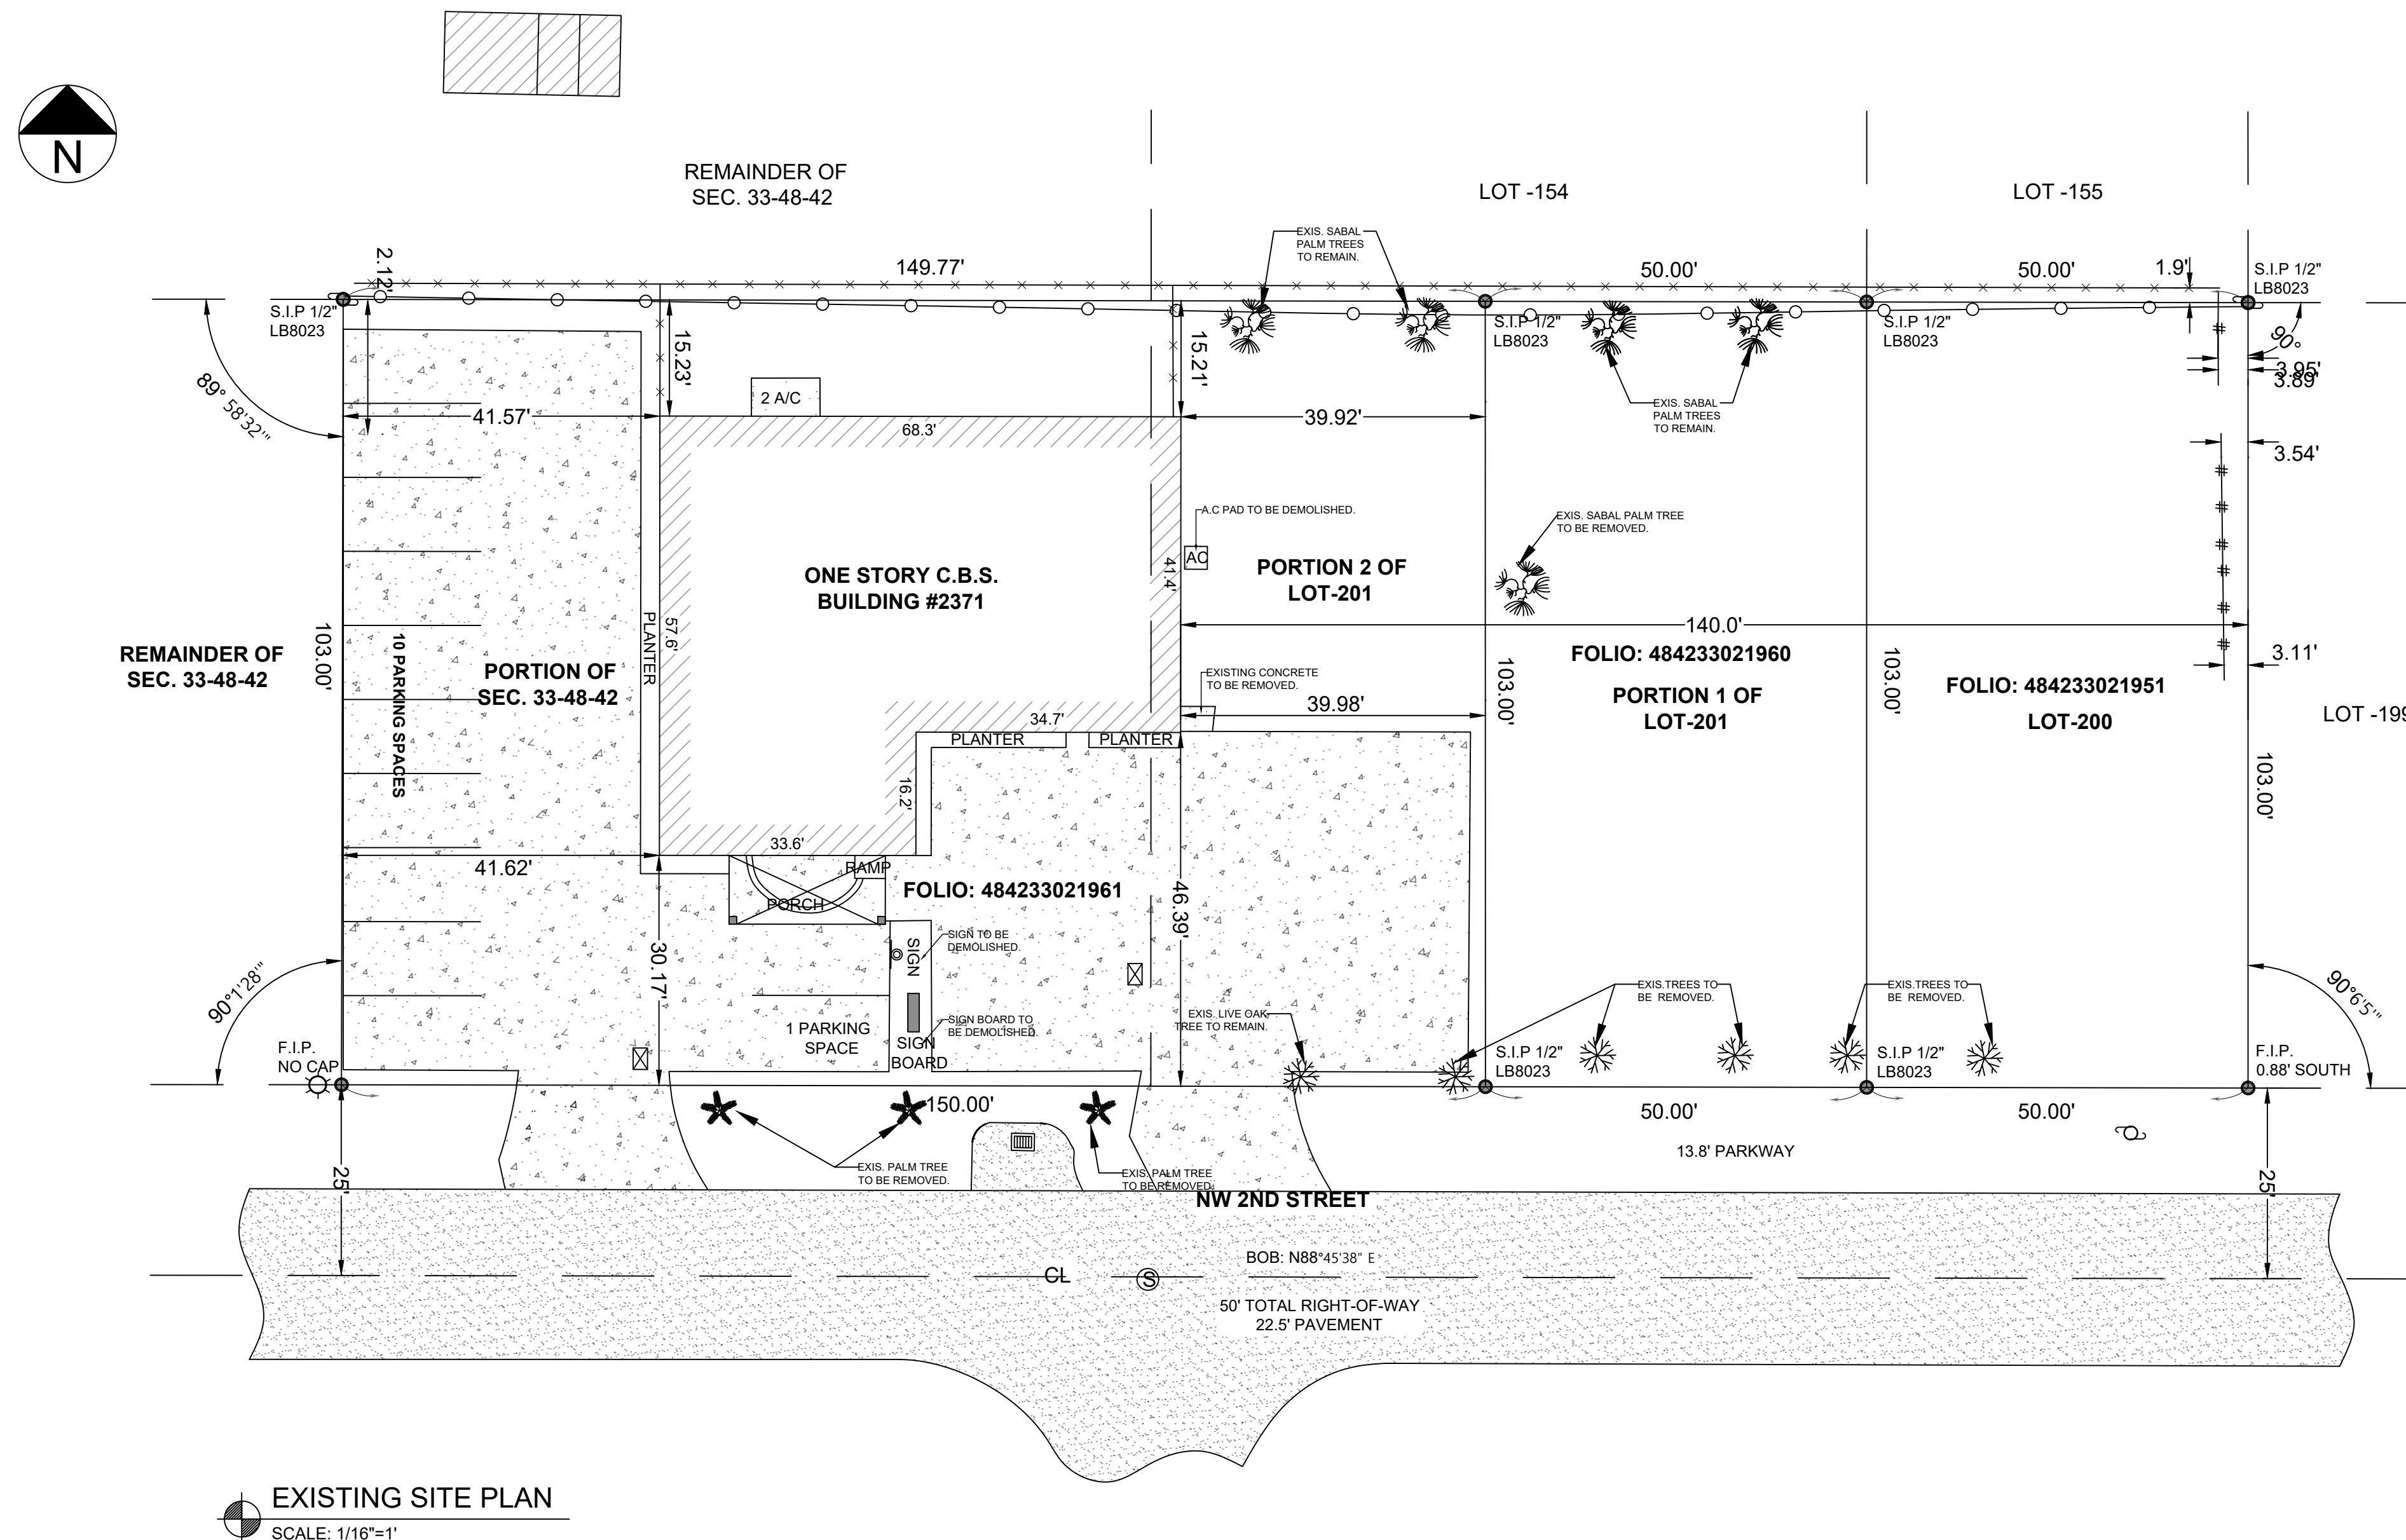

 EXISTING SITE PLAN
SCALE: 1/16"=1'

SCALE: 1/16"=1