




DATE: 12-16-24
JOB NO: 24-1289
DESIGN BY: JCH
DRAWN BY: JCH
APPROVED: KDY
REVISIONS:

COMMERCIAL TENANT IMPROVEMENT PLANS:
LT 20 LLC
115 NW 16TH ST.
POMPANO BEACH FL 33060

AAC
REVIEW
09-22-25

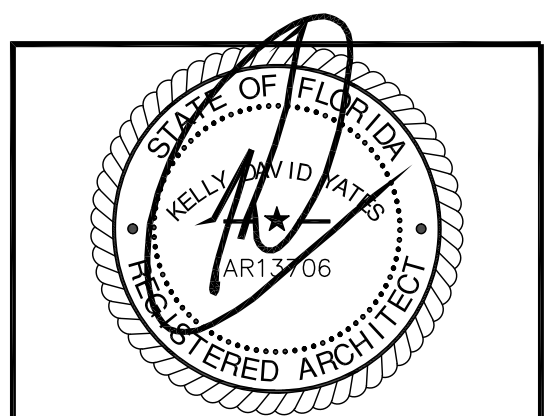


KELLY D. YATES
FLORIDA AR 13706

SHEET NO.

A-3


OF - SITS

Copyright © 2025 Yates Architecture Inc.

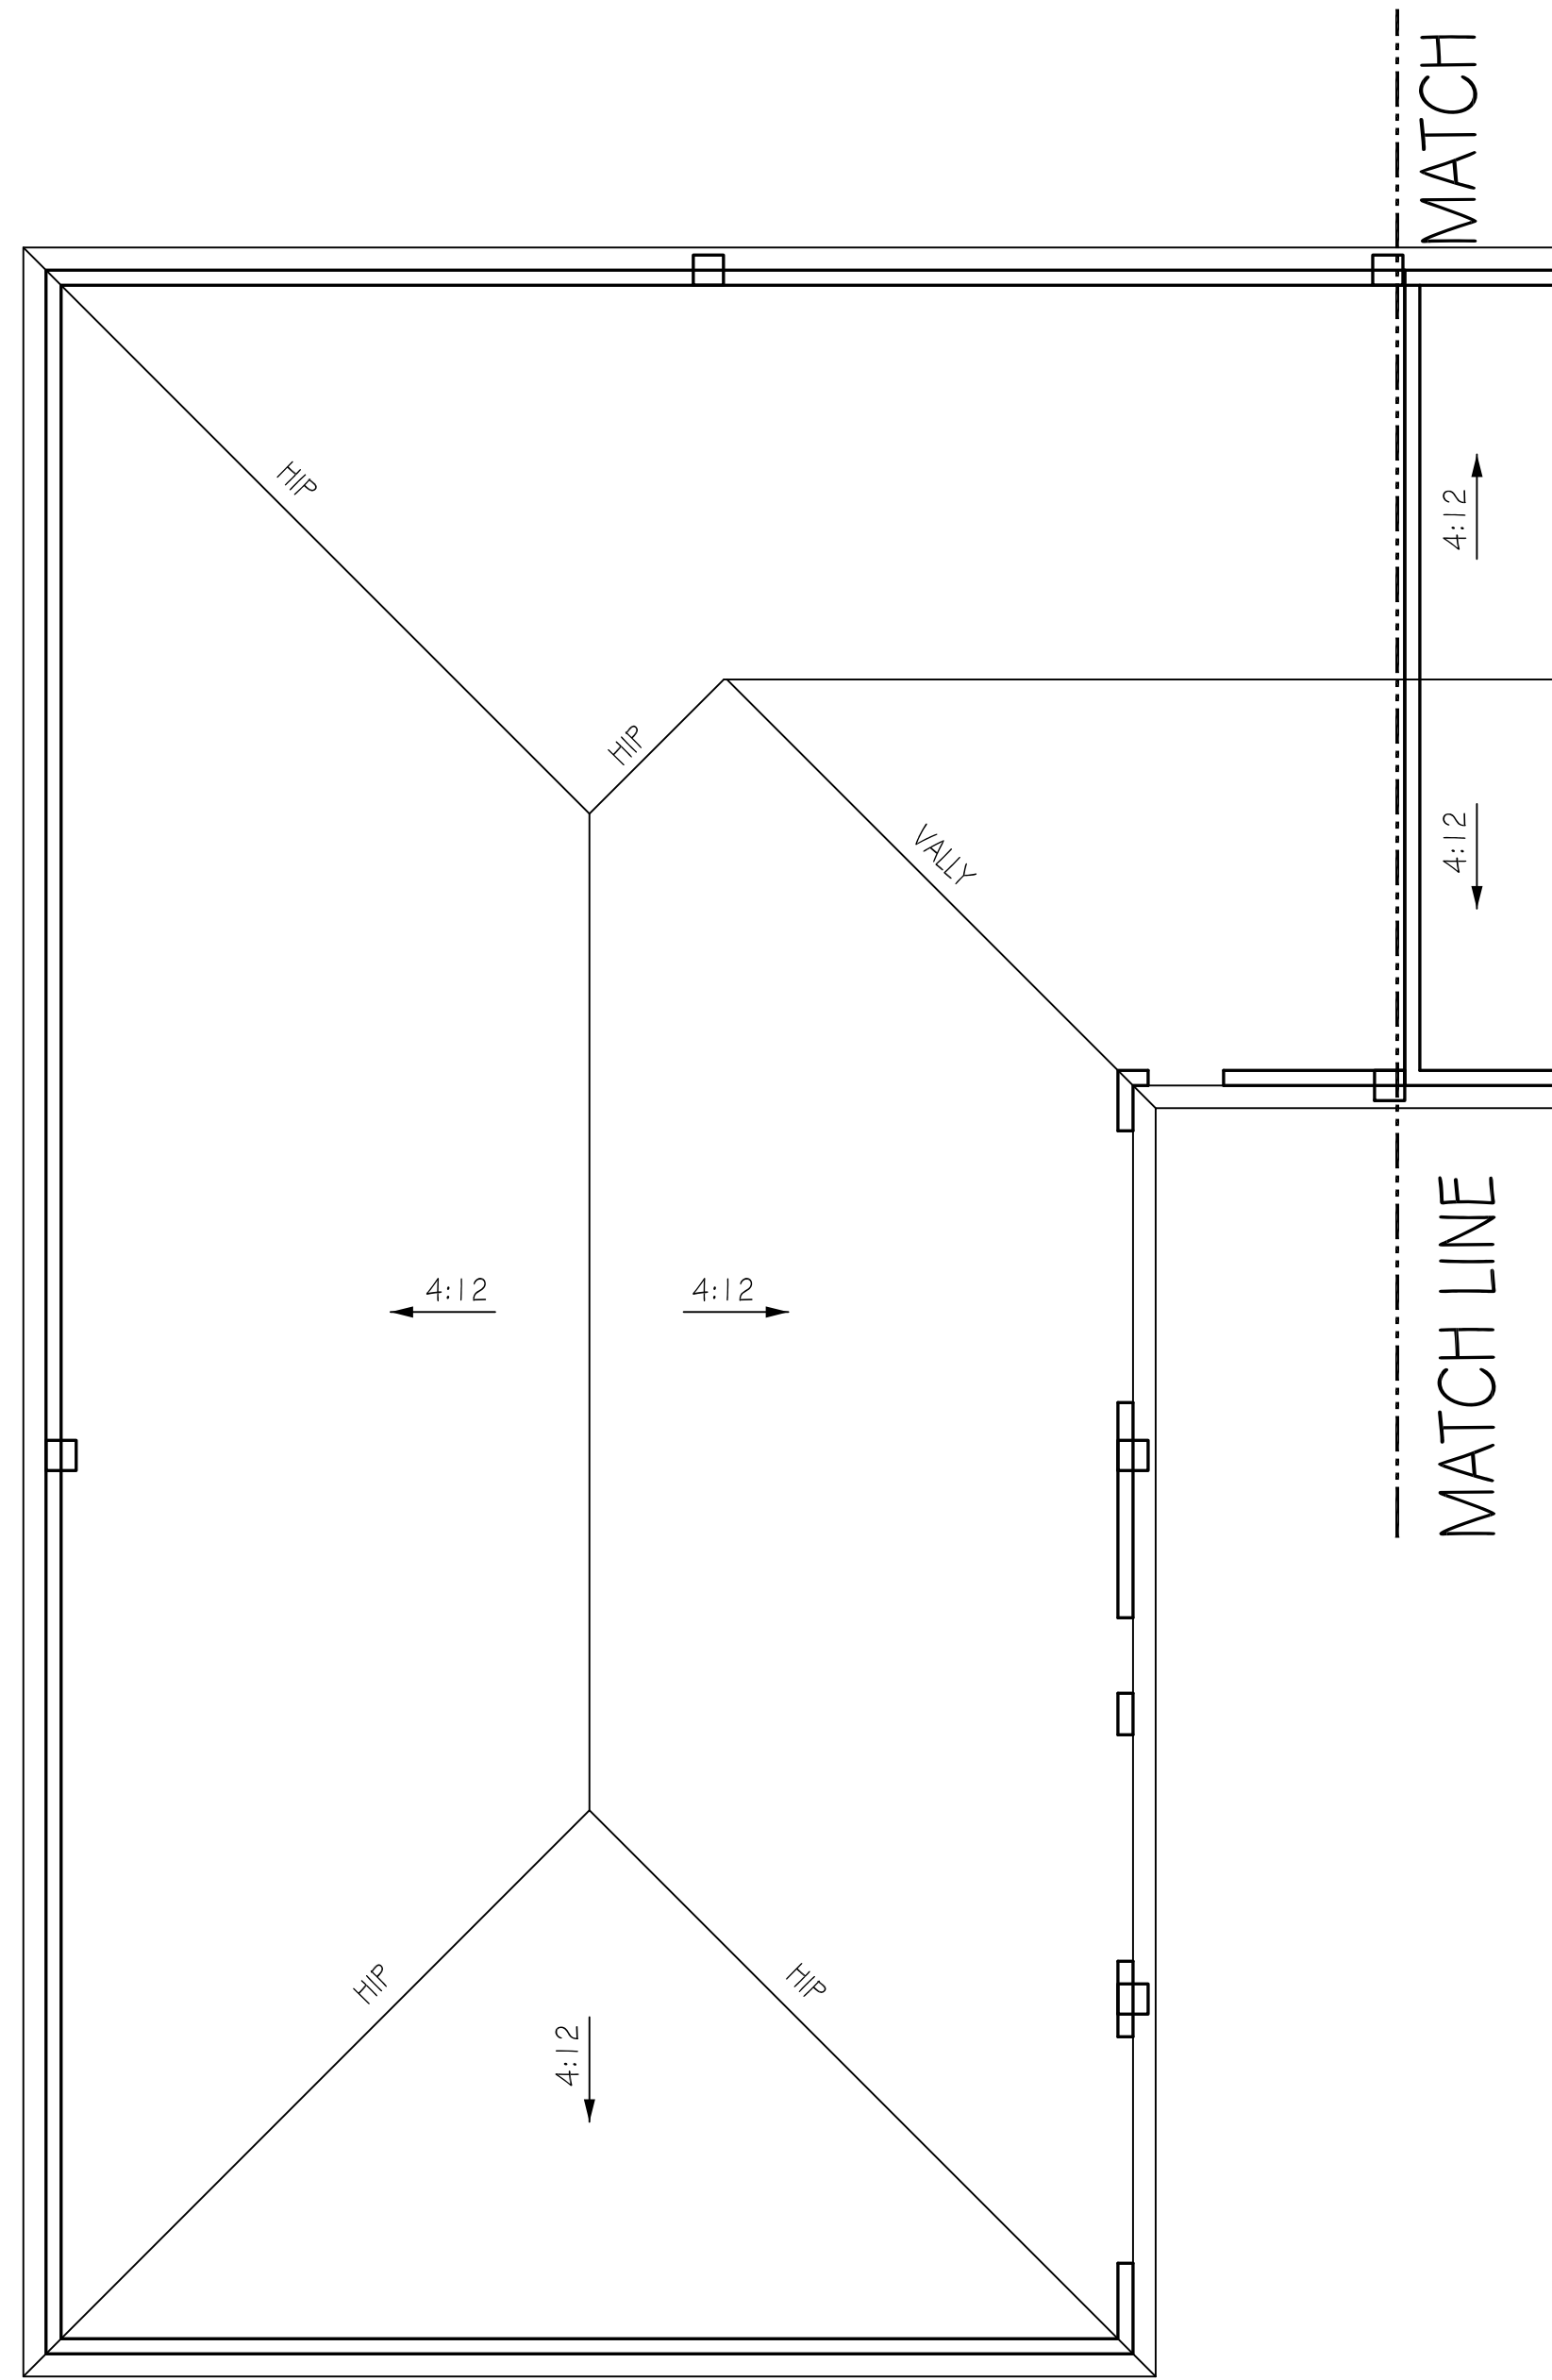


ROOF PLAN

SCALE : 1/8" = 1'-0"

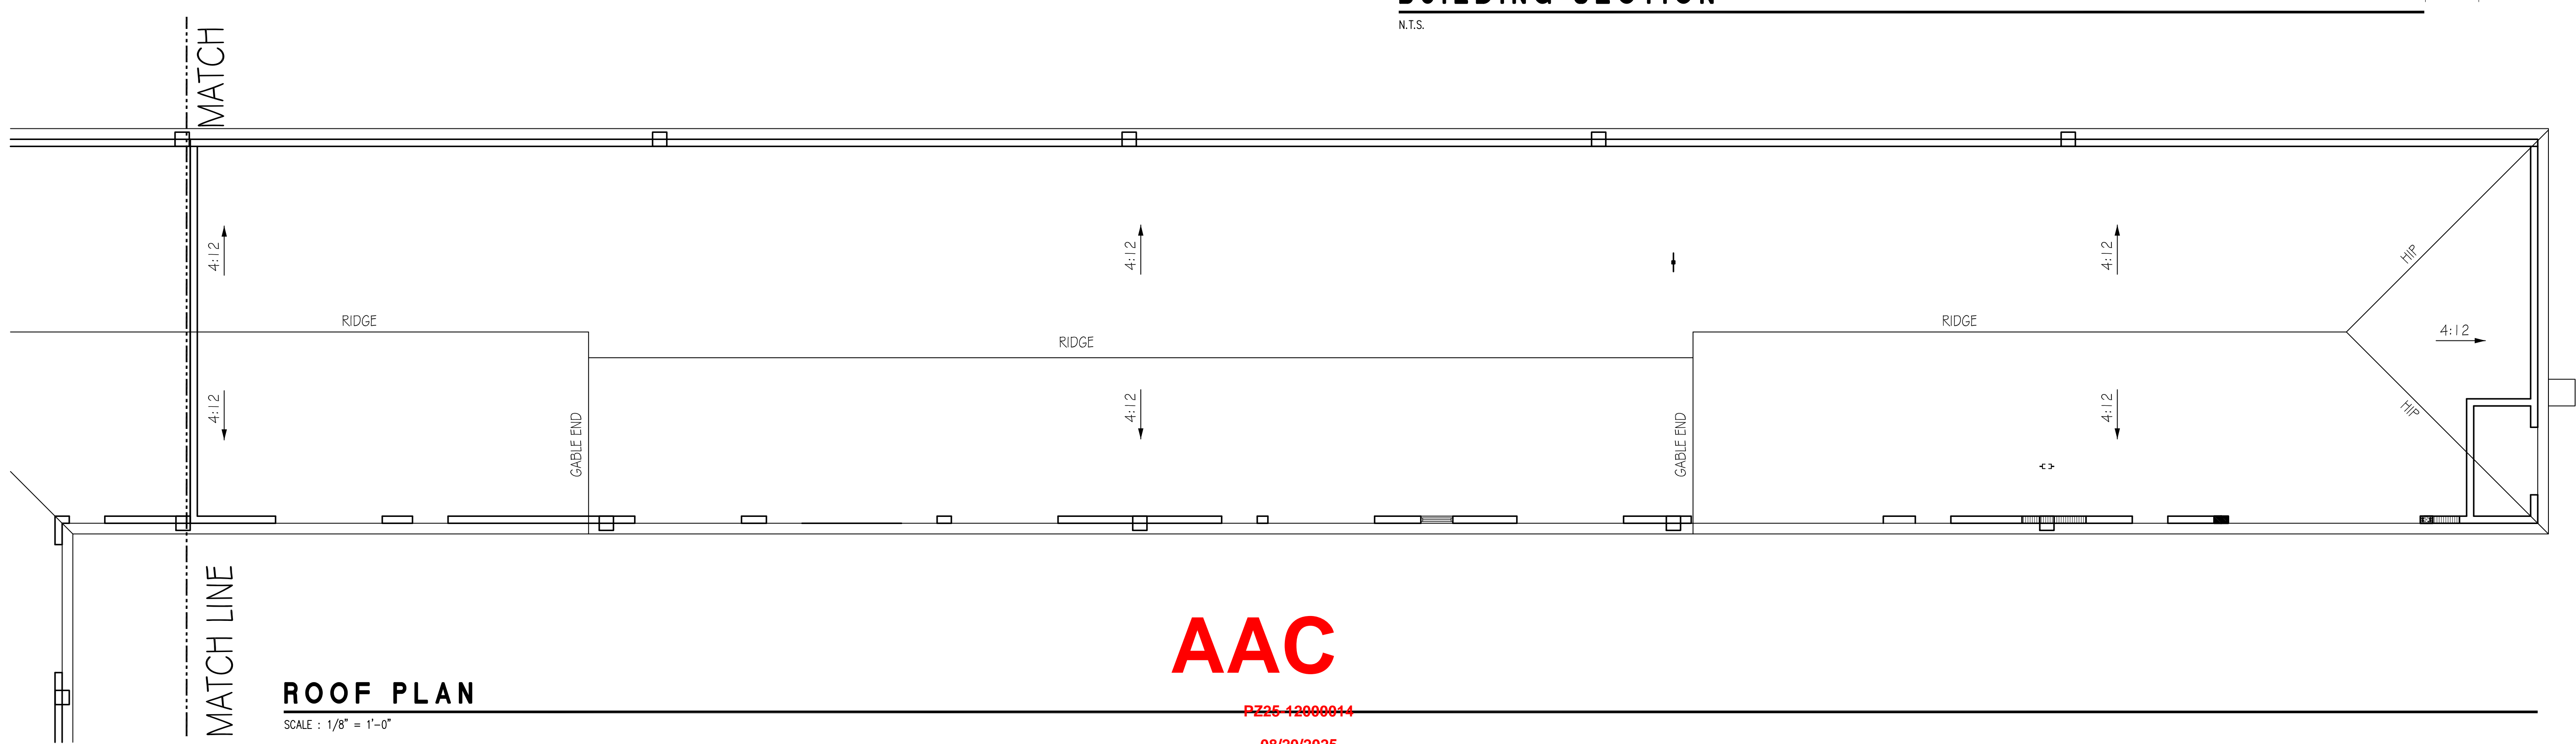

ROOF PLAN

SCALE : 1/8" = 1'-0"

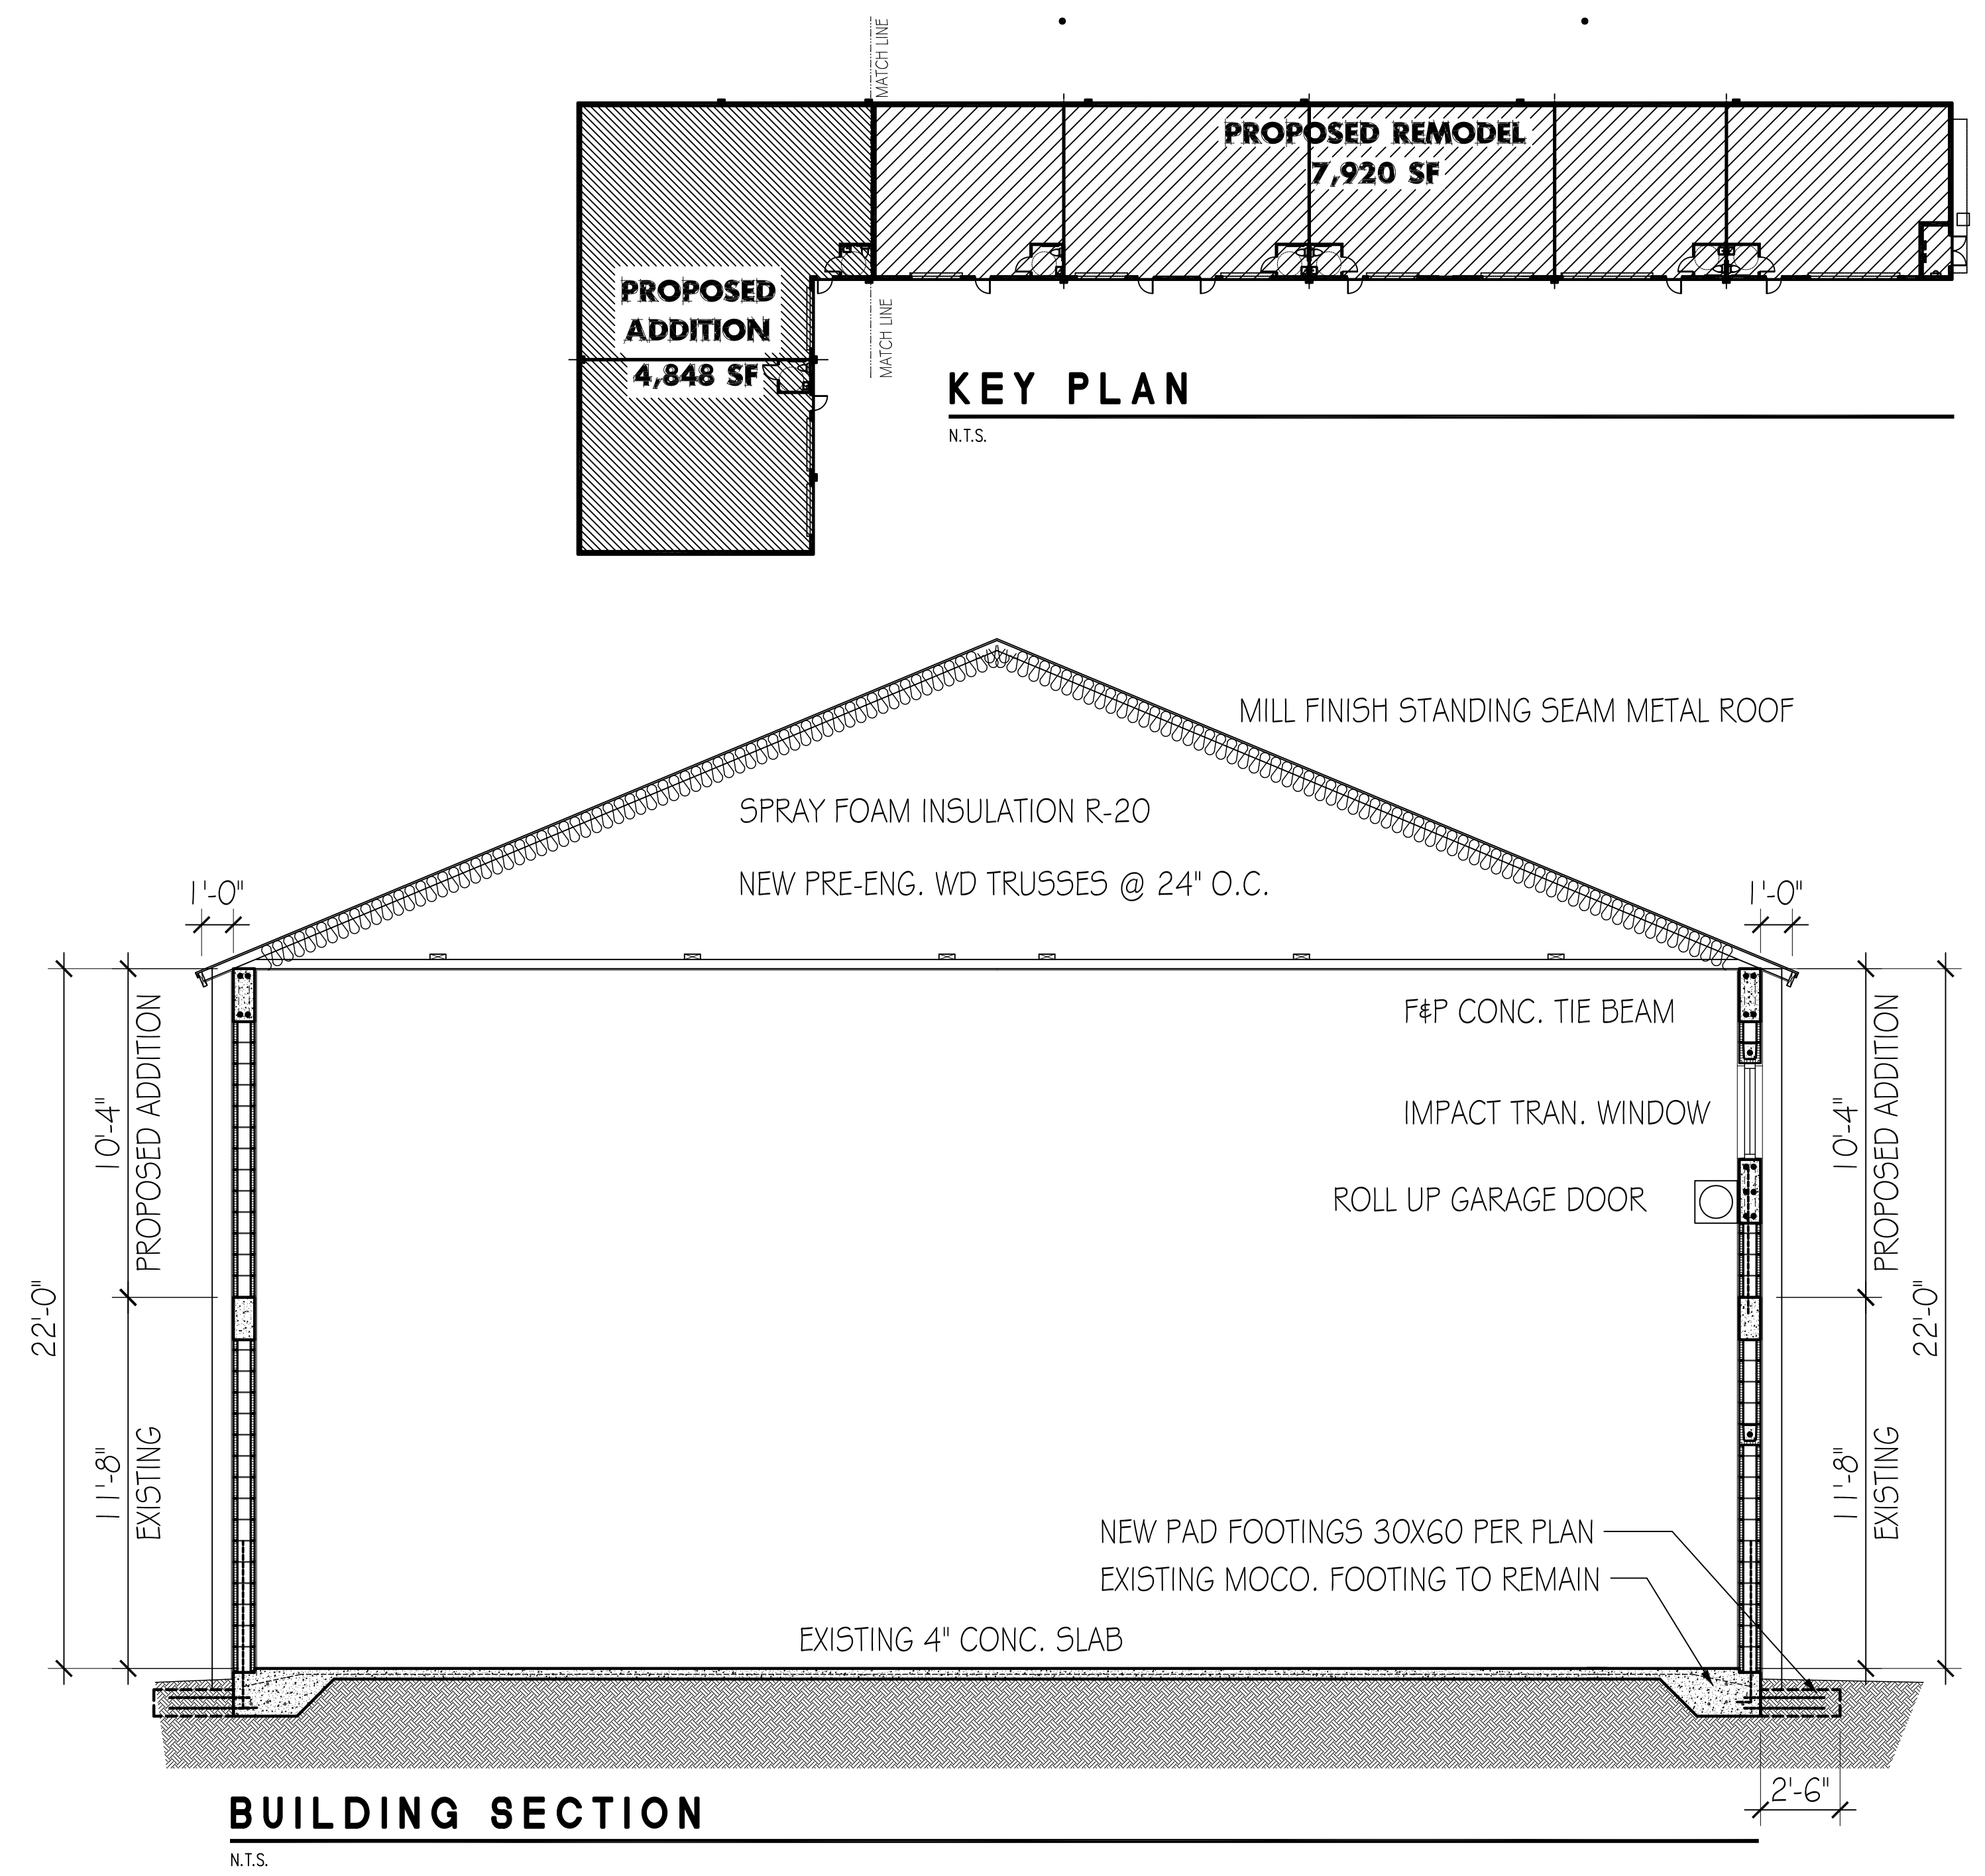

BUILDING SECTION

N.T.S.

AAC

~~PZ25-12000014~~

08/20/2025

This package is copyrighted. All rights reserved. No part of this package may be reproduced or distributed in any form or by any means, including the making of copies by any electronic or mechanical device, printed, written, drawn, or oral, or the storing, in a data base or retrieval system, without the prior written permission, from the designer