



CONTRACTOR(S) SHALL VERIFY EXISTING CONDITIONS AND CORRELATE DIMENSIONS PRIOR TO PROVIDING THE WORK DETAILED IN THESE DRAWINGS, AND SHALL PROMPTLY NOTIFY THE DESIGNER OF ANY DISCREPANCIES. IT IS A VIOLATION OF THE LAW FOR ANY PERSON, UNLESS ACTING UNDER THE DIRECTION OF A LICENSED ARCHITECT TO ALTER THESE PLANS AND SPECIFICATIONS. THIS DOCUMENT CONTAINS PROPERTY INFORMATION AND SHALL NOT BE USED OR REPRODUCED OR ITS CONTENTS DISCLOSED, IN WHOLE OR IN PART, WITHOUT THE PRIOR WRITTEN CONSENT OF BRIAN HERBERT ARCHITECTS

COPYRIGHT 2024 GHA ARCHITECTS

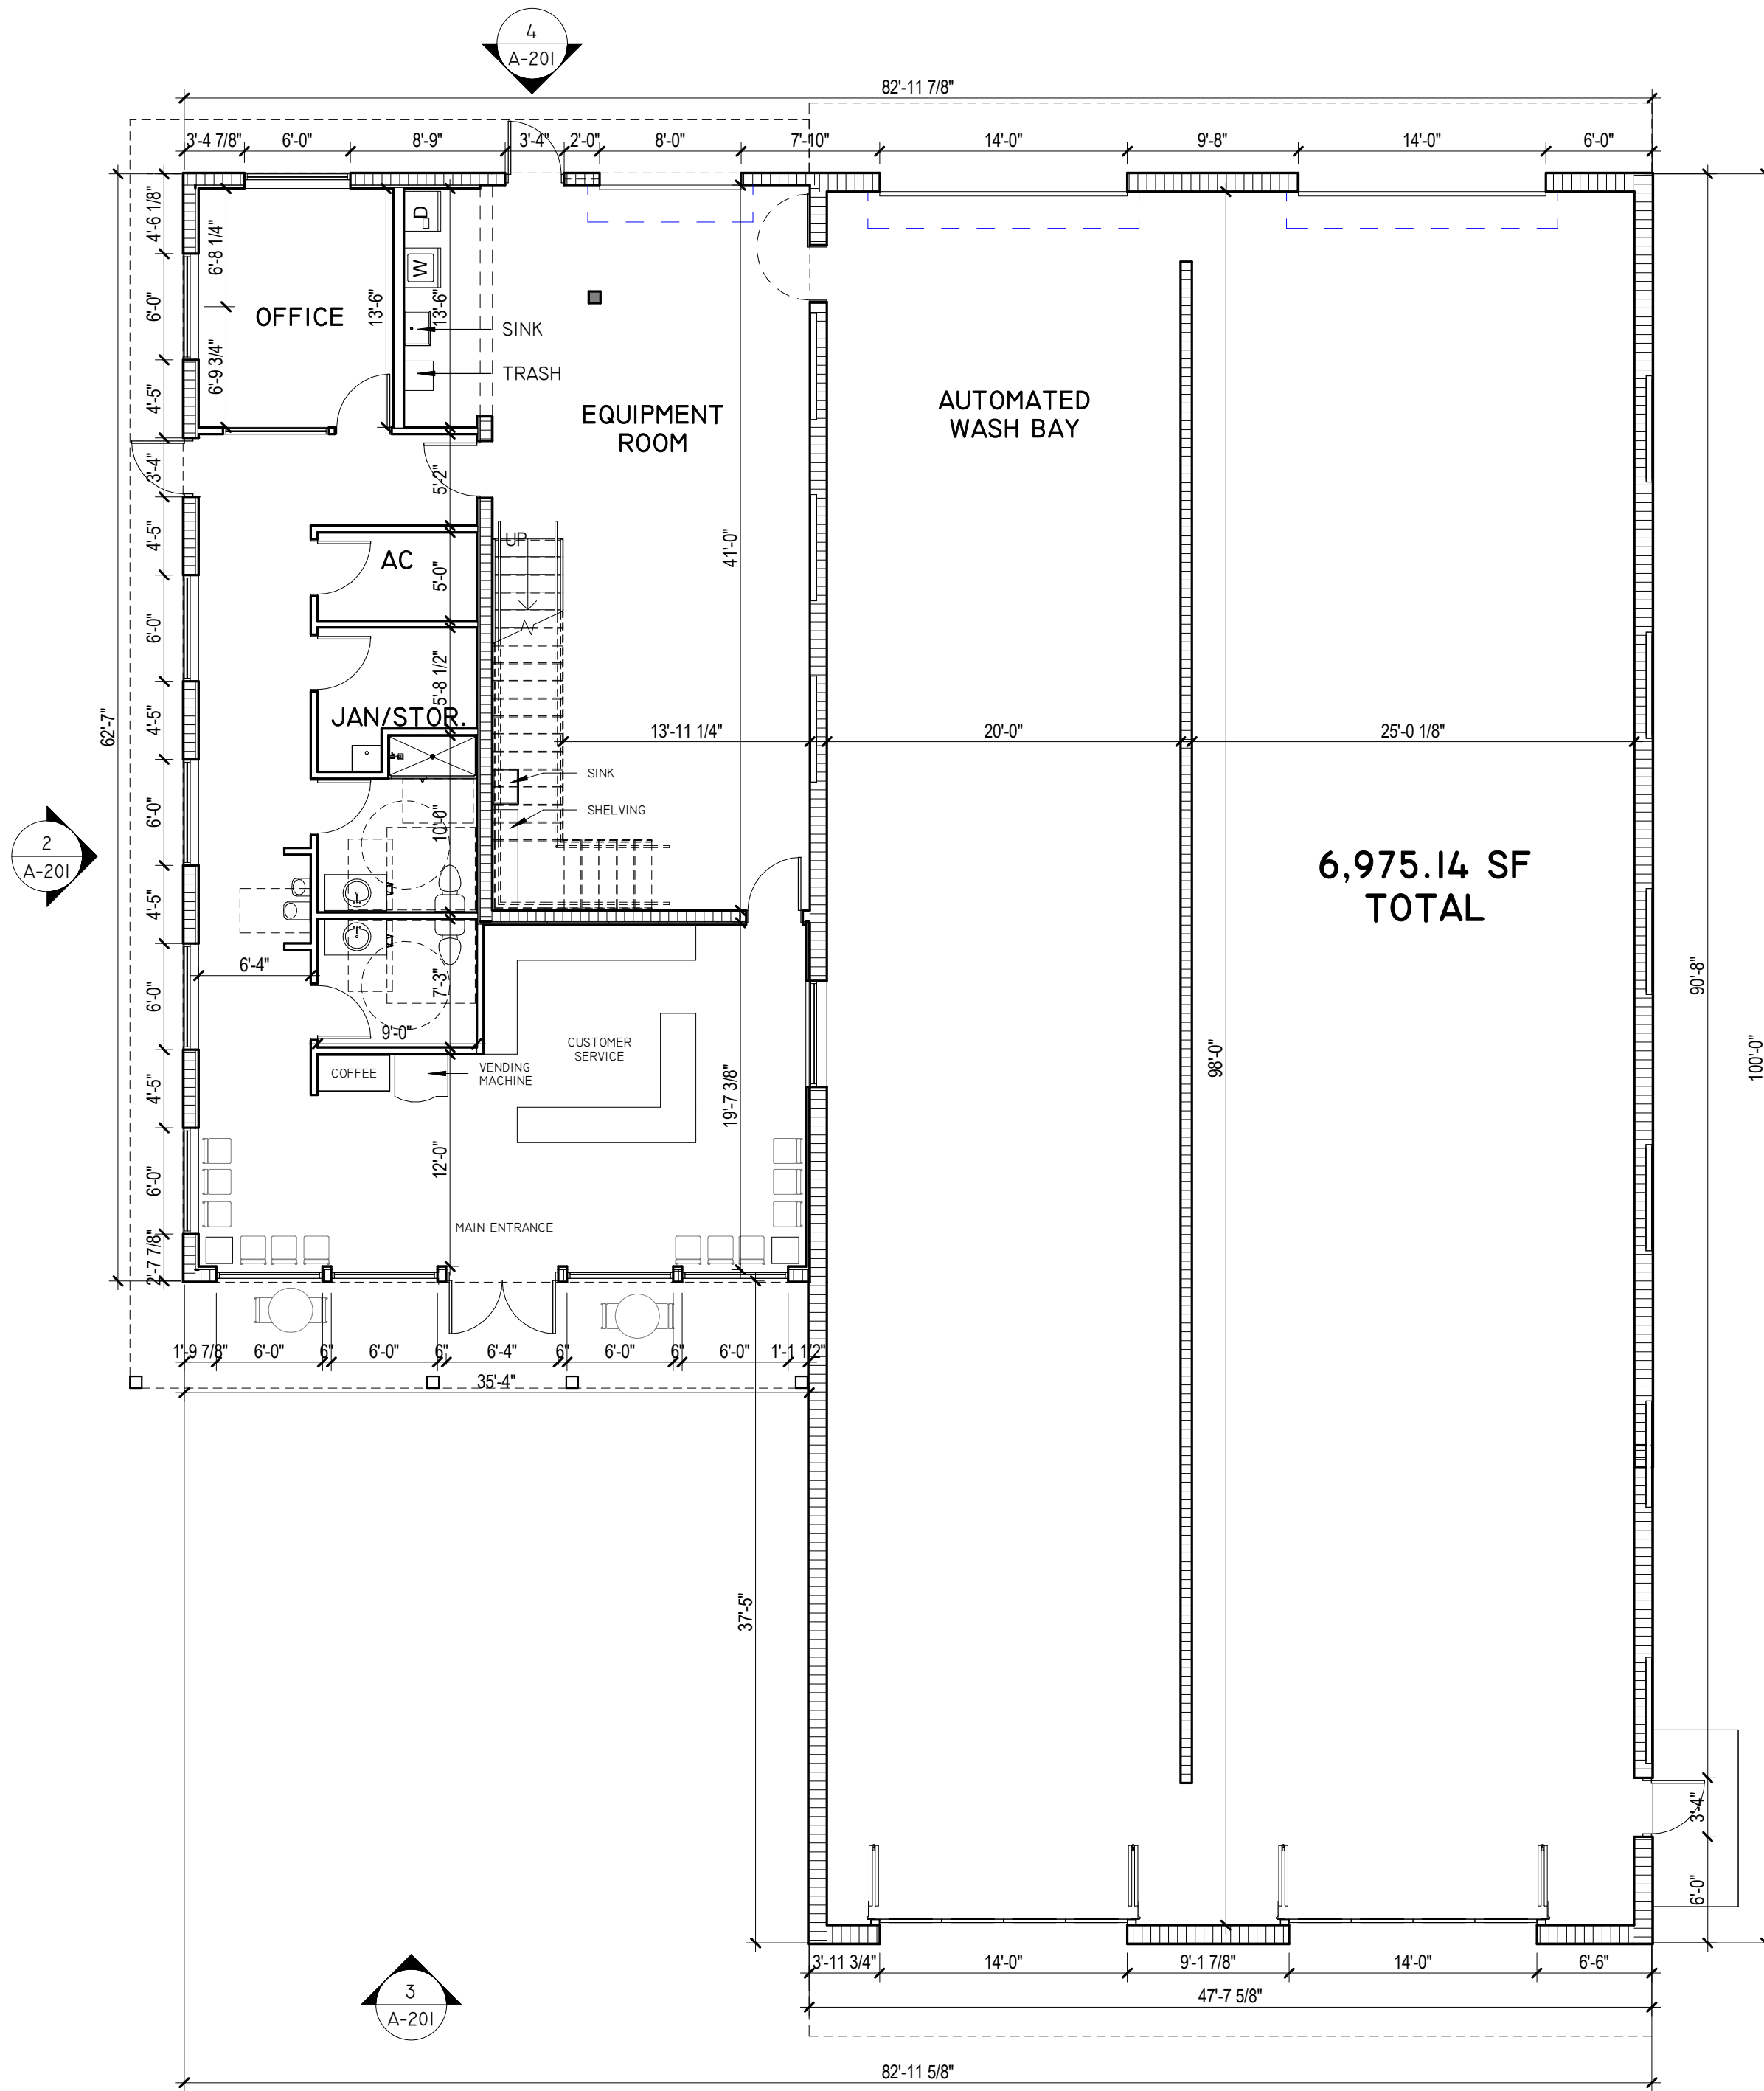

1 FIRST FLOOR PLAN
1/8" = 1'-0"

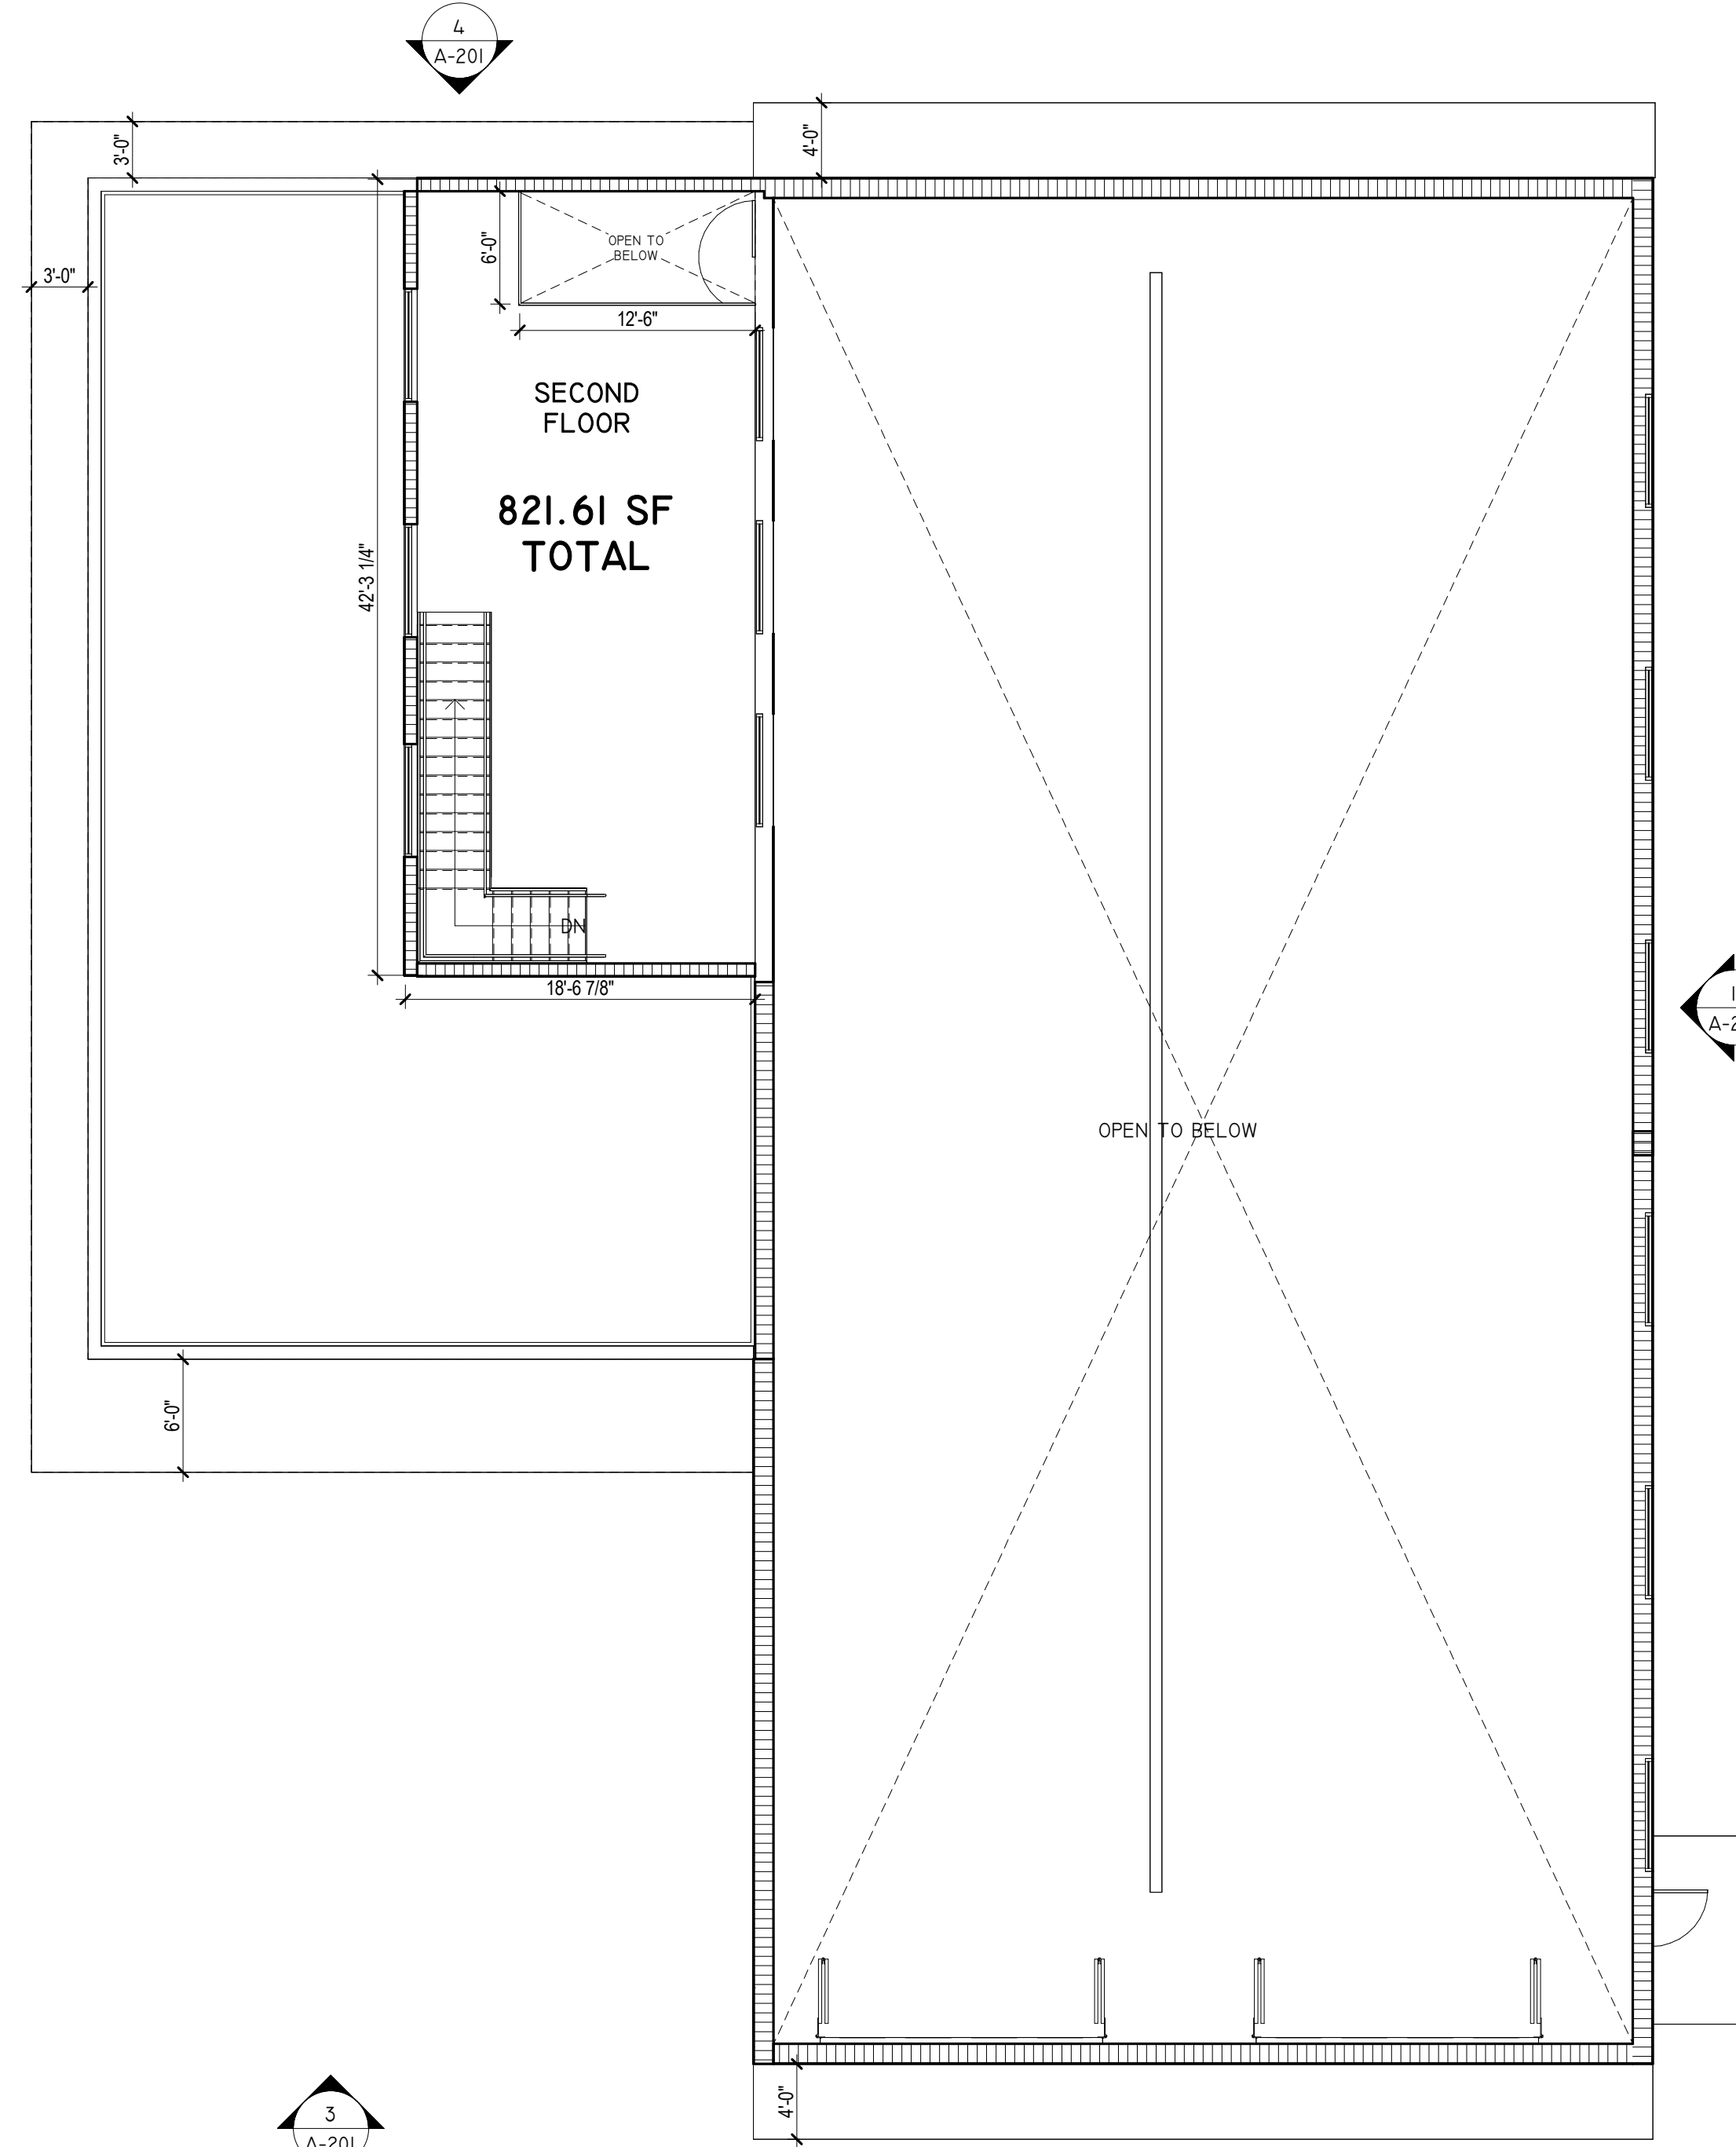

2 SECOND FLOOR PLAN



BRIAN P. HERBERT FL AR0015474
PROJECT

ATLANTIC FLEET WASH

James Argyropoulos
1501 West Atlantic Blvd., Pompano Beach 33069
OWNER

REVISIONS

No.	Description	Date

PROJECT STATUS
DRC SUBMITTAL
DATE
2.26.2025
PROJECT NUMBER
7124

DRAWN BY
M.A.
CHECK BY
B.H.

DRAWING TITLE

FLOOR PLAN DRC

DRAWING NUMBER

A-101.

DRC

PZ24-12000026

04.02.2025

2/28/2025 3:08:14 PM