




CONTRACTOR(S) SHALL VERIFY EXISTING CONDITIONS AND CORRELATE DIMENSIONS PRIOR TO PROVIDING THE WORK DETAILED IN THESE DRAWINGS, AND SHALL PROMPTLY NOTIFY THE DESIGNER OF ANY DISCREPANCIES. IT IS A VIOLATION OF THE LAW FOR ANY PERSON, UNLESS ACTING UNDER THE DIRECTION OF A LICENSED ARCHITECT TO ALTER THESE PLANS AND SPECIFICATIONS. THIS DOCUMENT CONTAINS PROPERTY INFORMATION AND SHALL NOT BE USED OR REPRODUCED, OR ITS CONTENTS DISCLOSED, IN WHOLE OR IN PART, WITHOUT THE PRIOR WRITTEN CONSENT OF BRIAN HERBERT ARCHITECTS. COPYRIGHT 2024 GHA ARCHITECTS

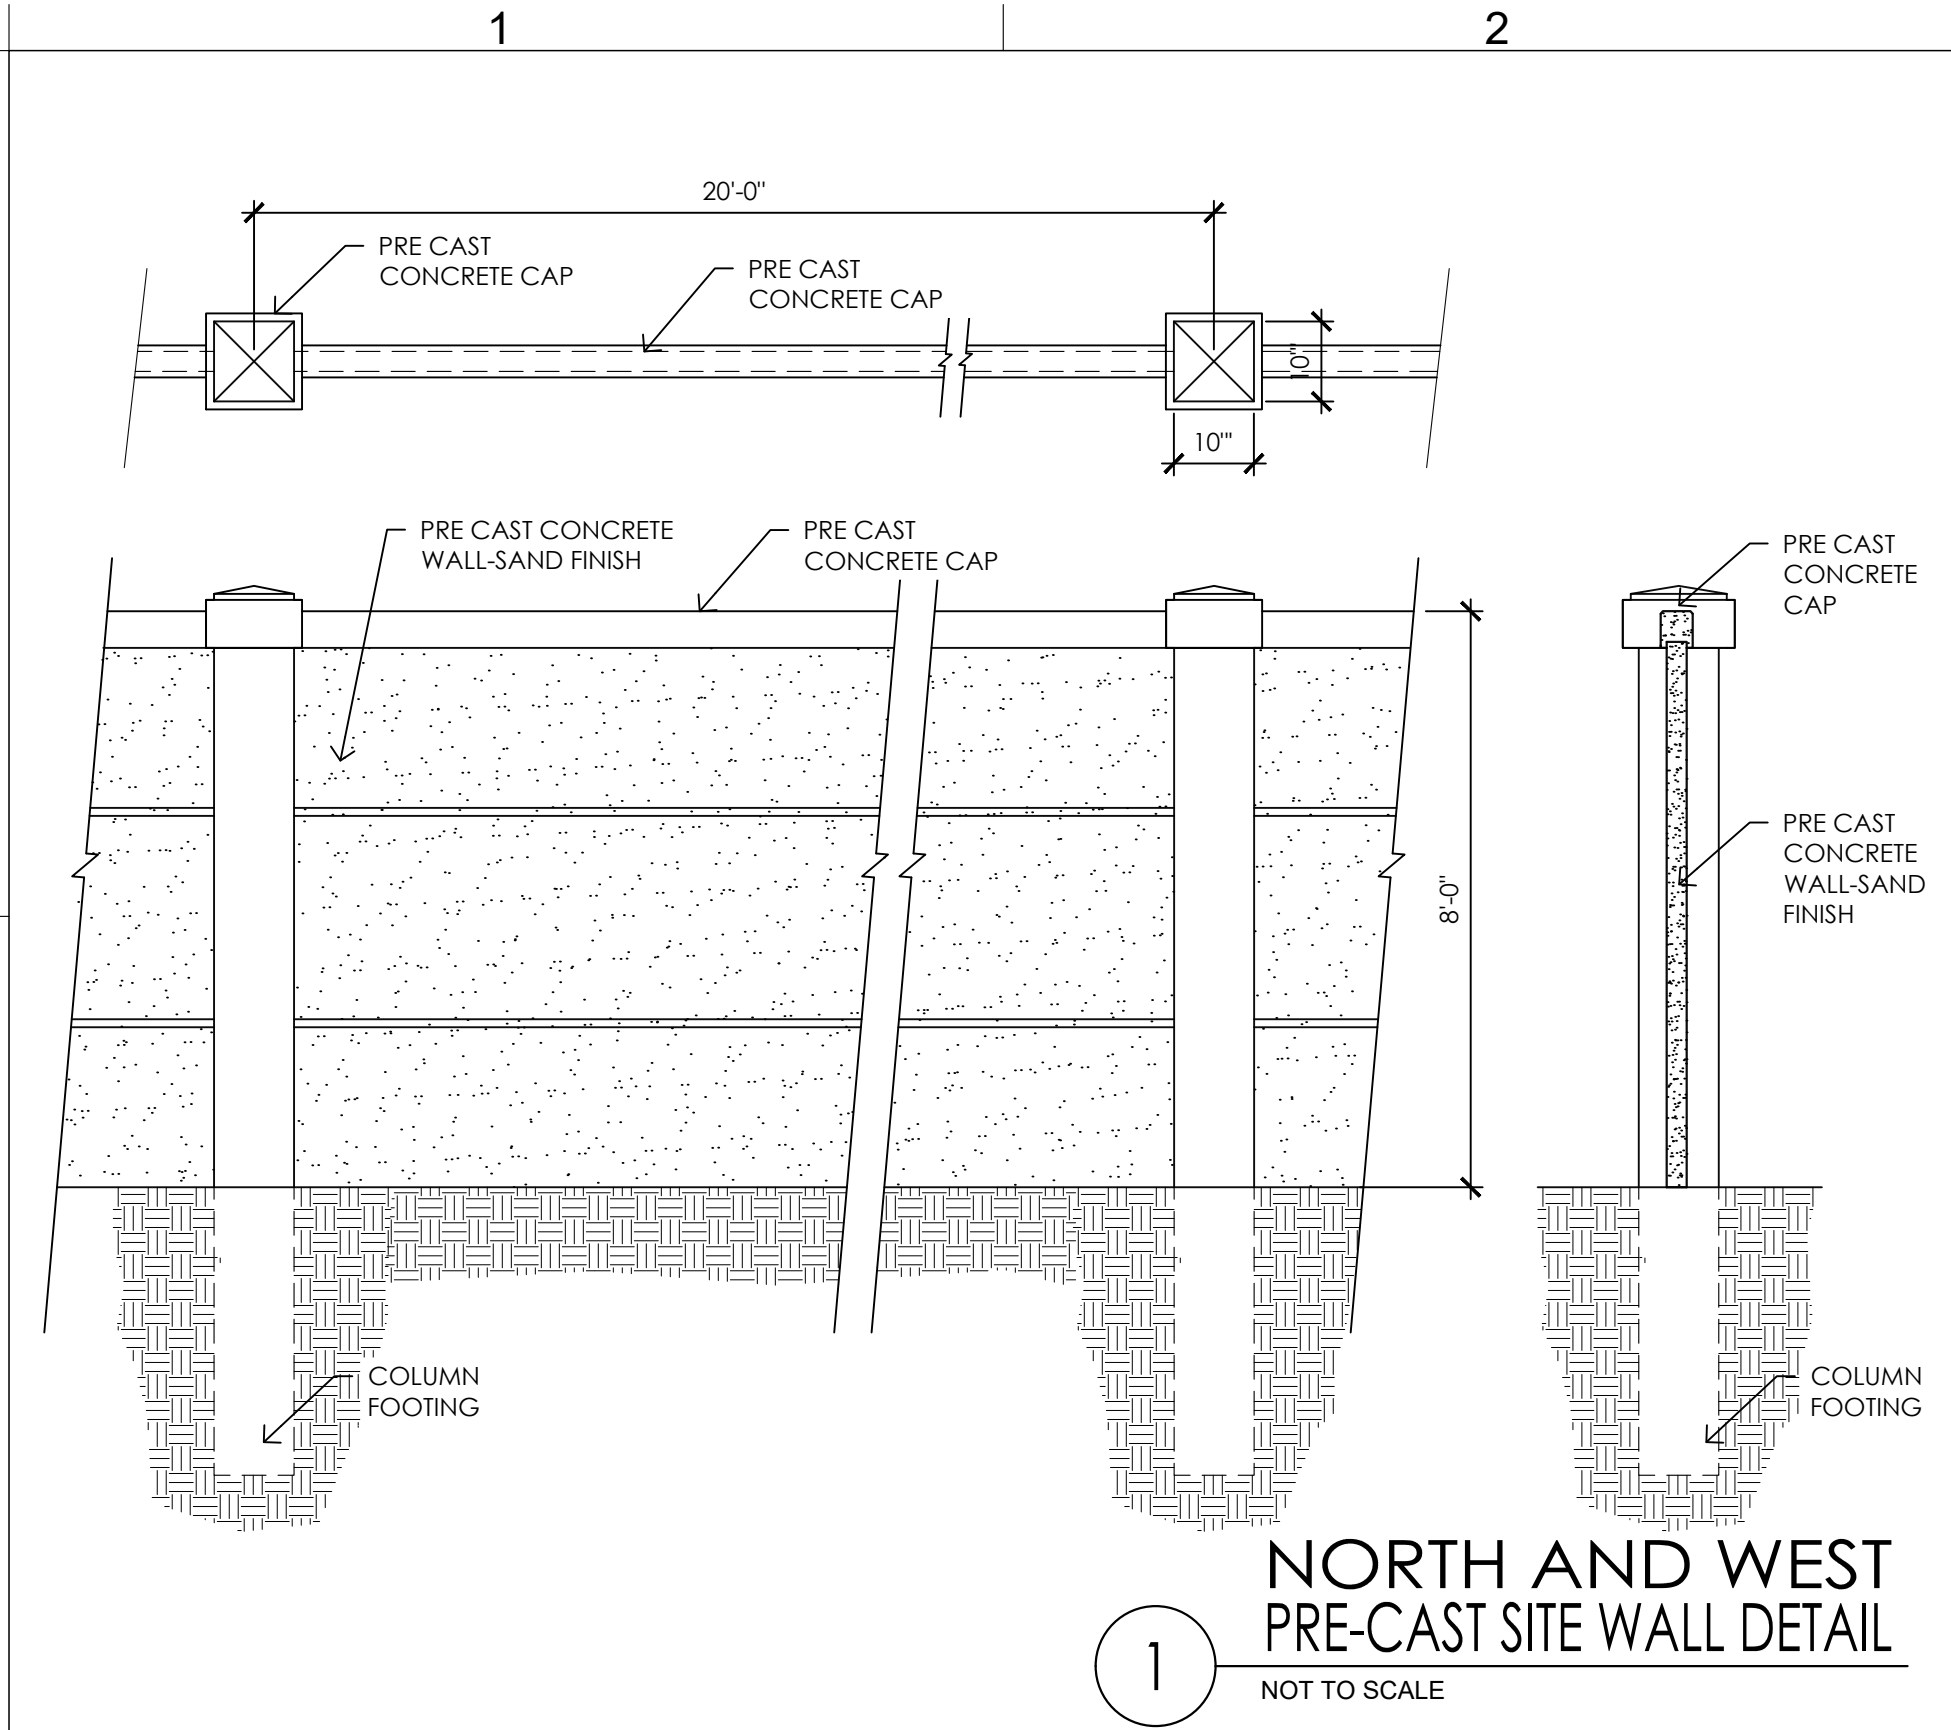


1 NORTH AND WEST PRE-CAST SITE WALL DETAIL
NOT TO SCALE

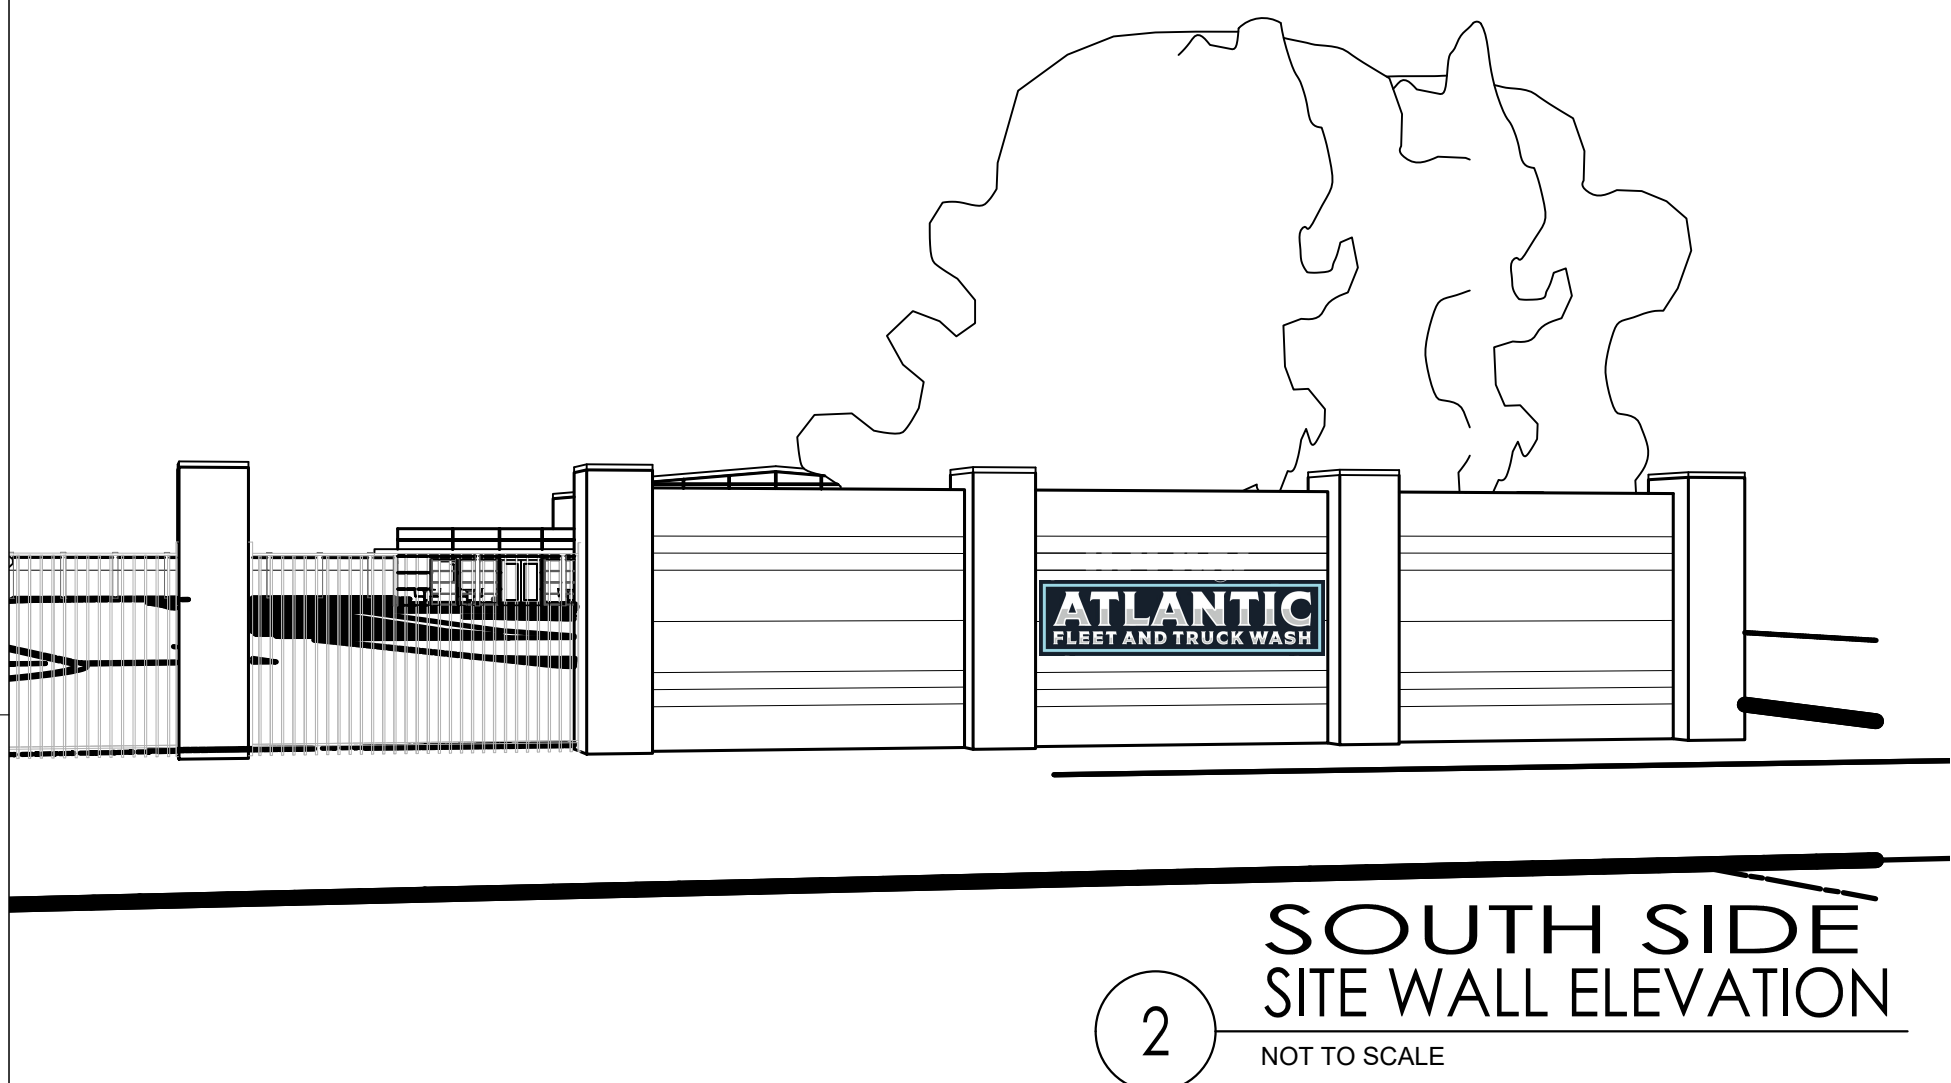


2 SOUTH SIDE SITE WALL ELEVATION
NOT TO SCALE

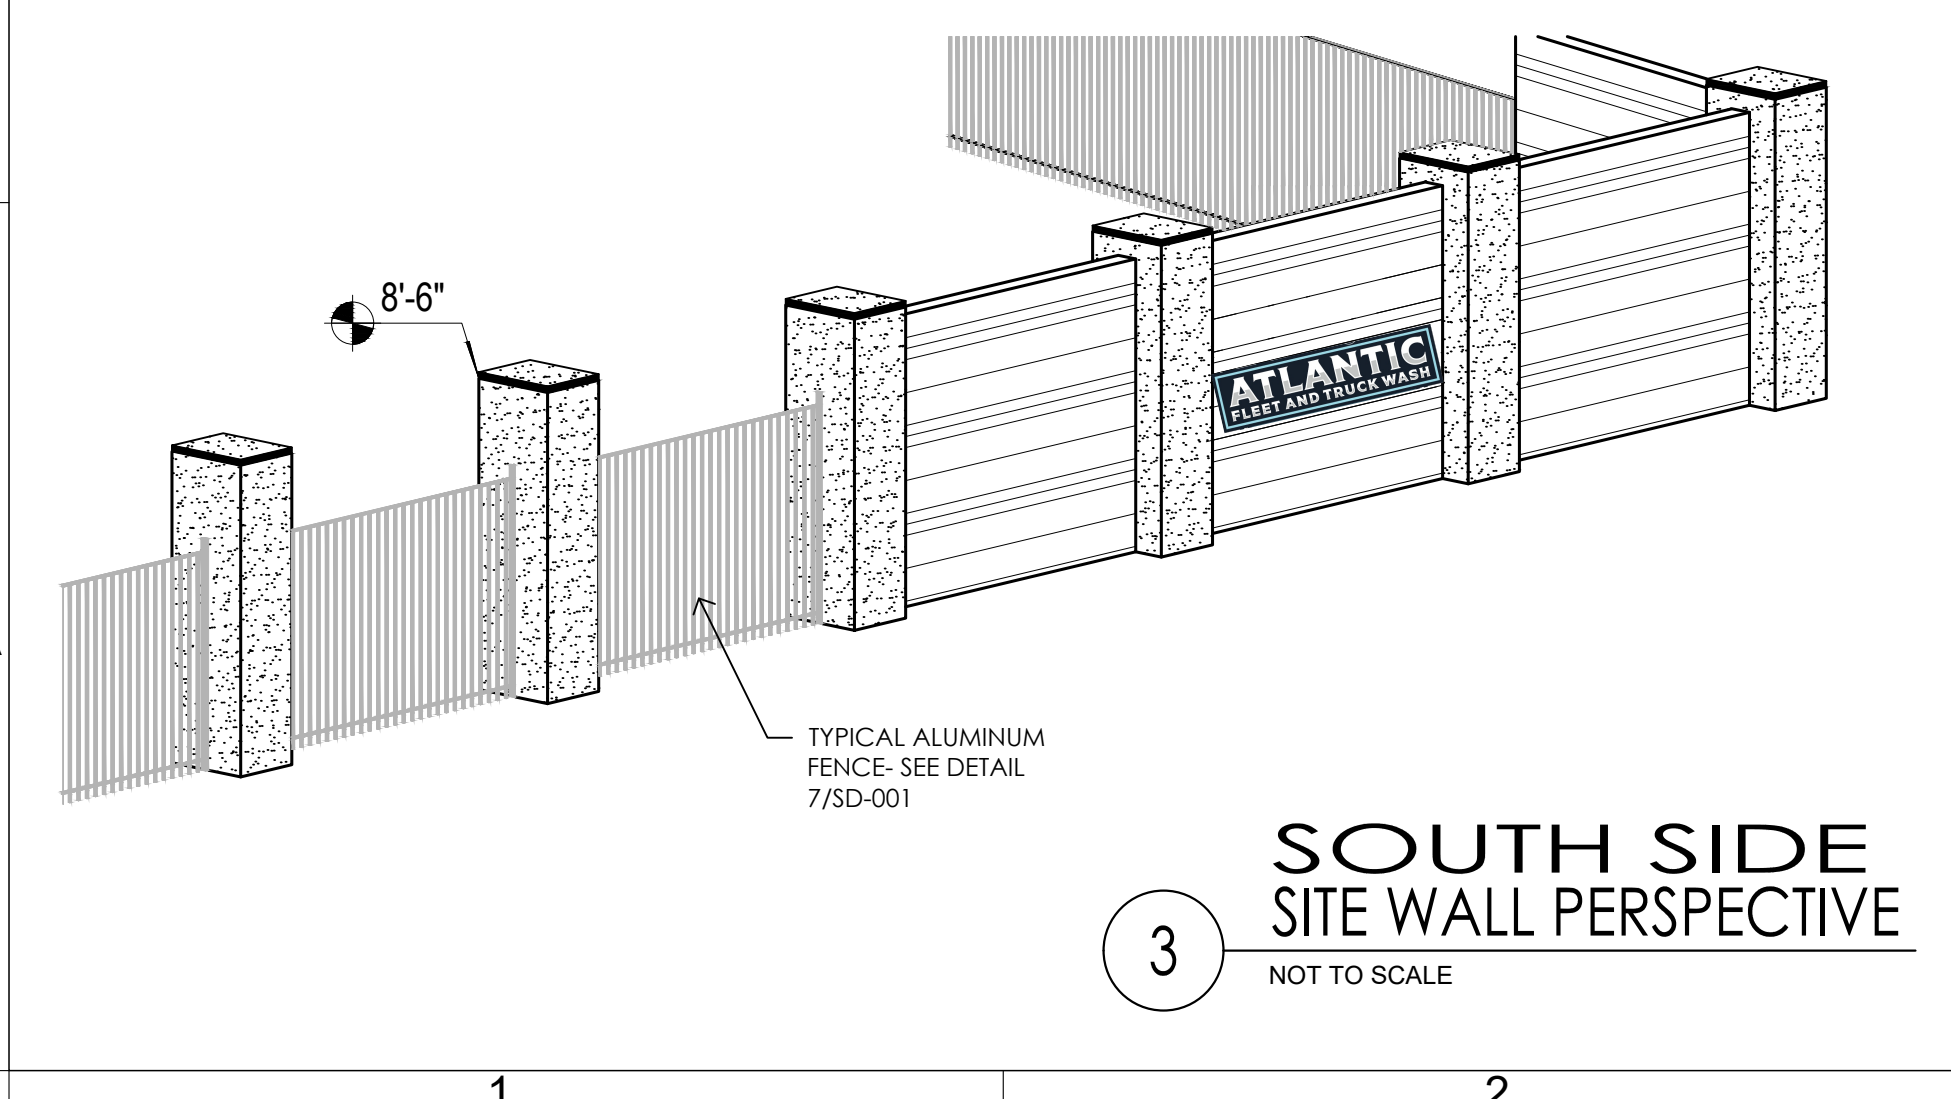


3 SOUTH SIDE SITE WALL PERSPECTIVE
NOT TO SCALE

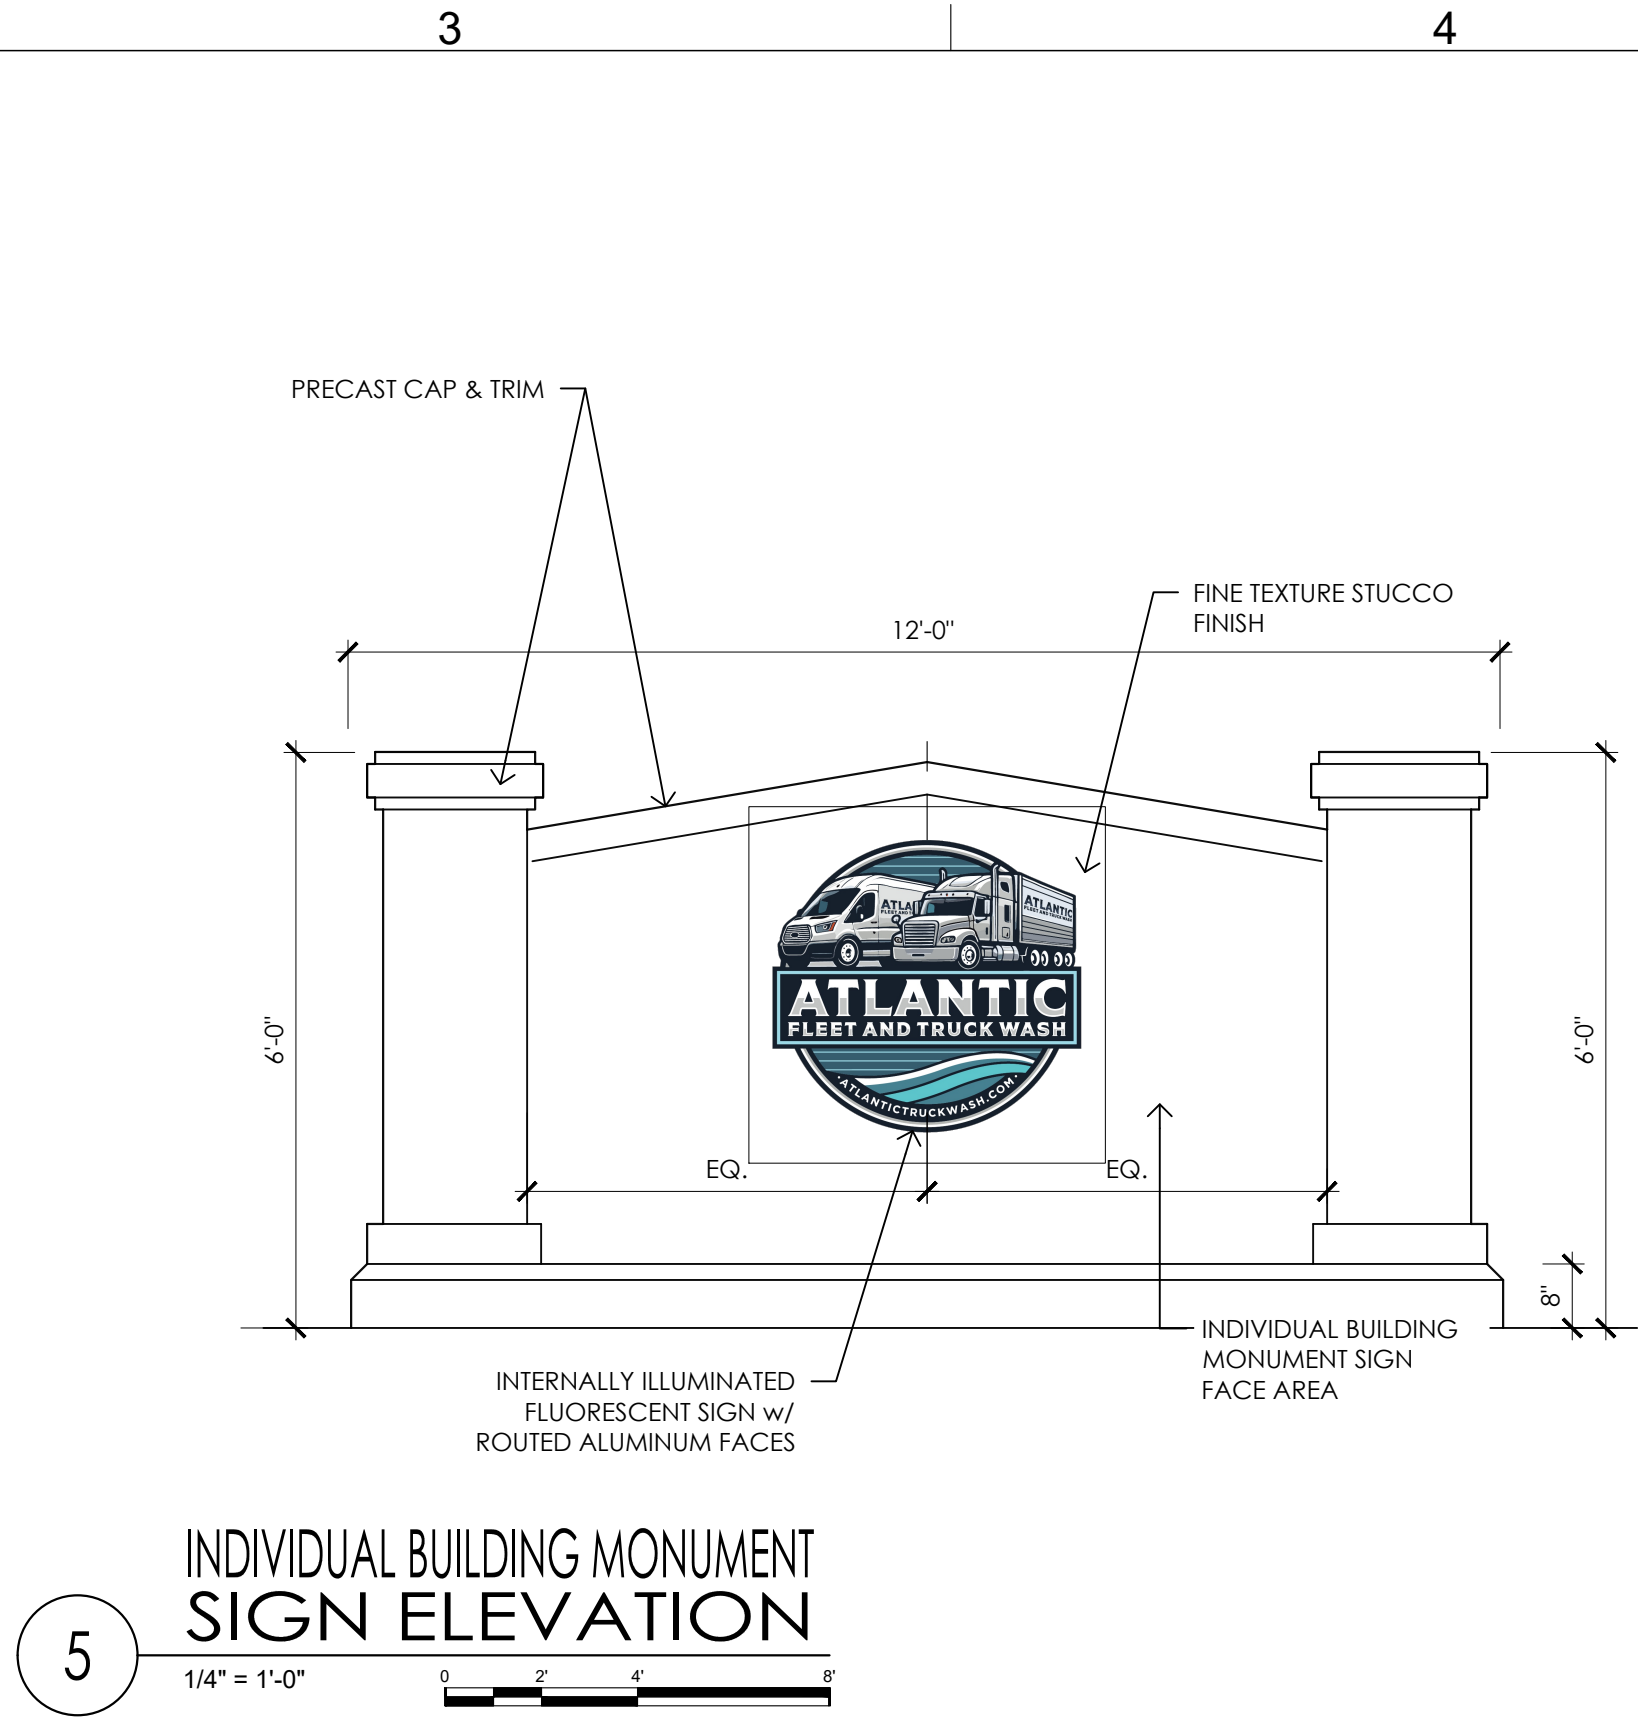


5 INDIVIDUAL BUILDING MONUMENT SIGN ELEVATION
1/4" = 1'-0"

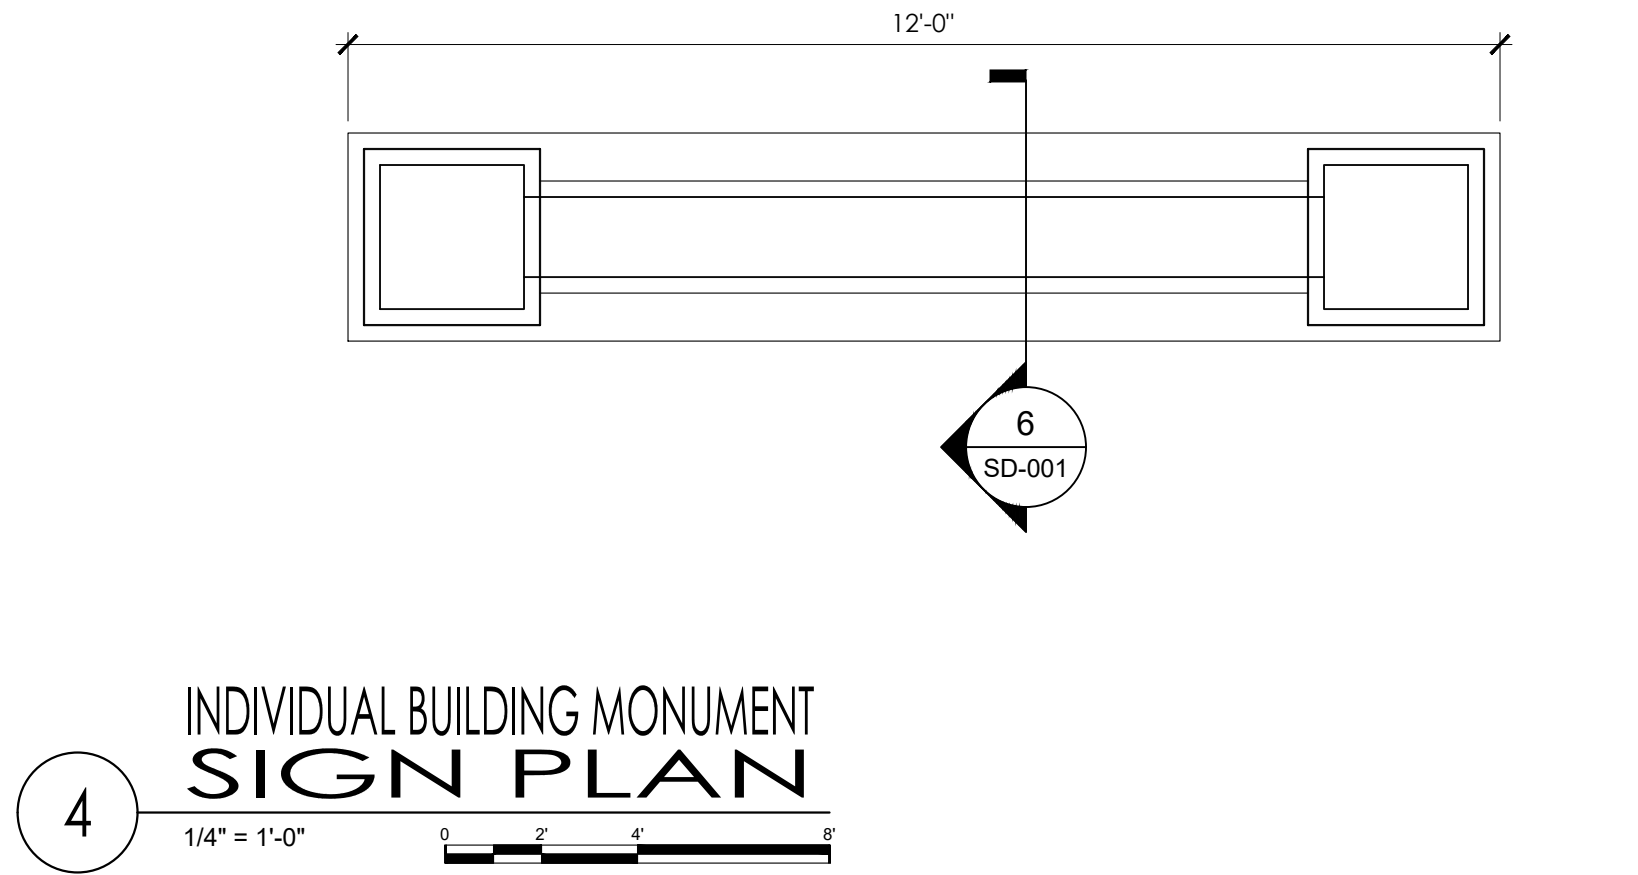


4 INDIVIDUAL BUILDING MONUMENT SIGN PLAN
1/4" = 1'-0"

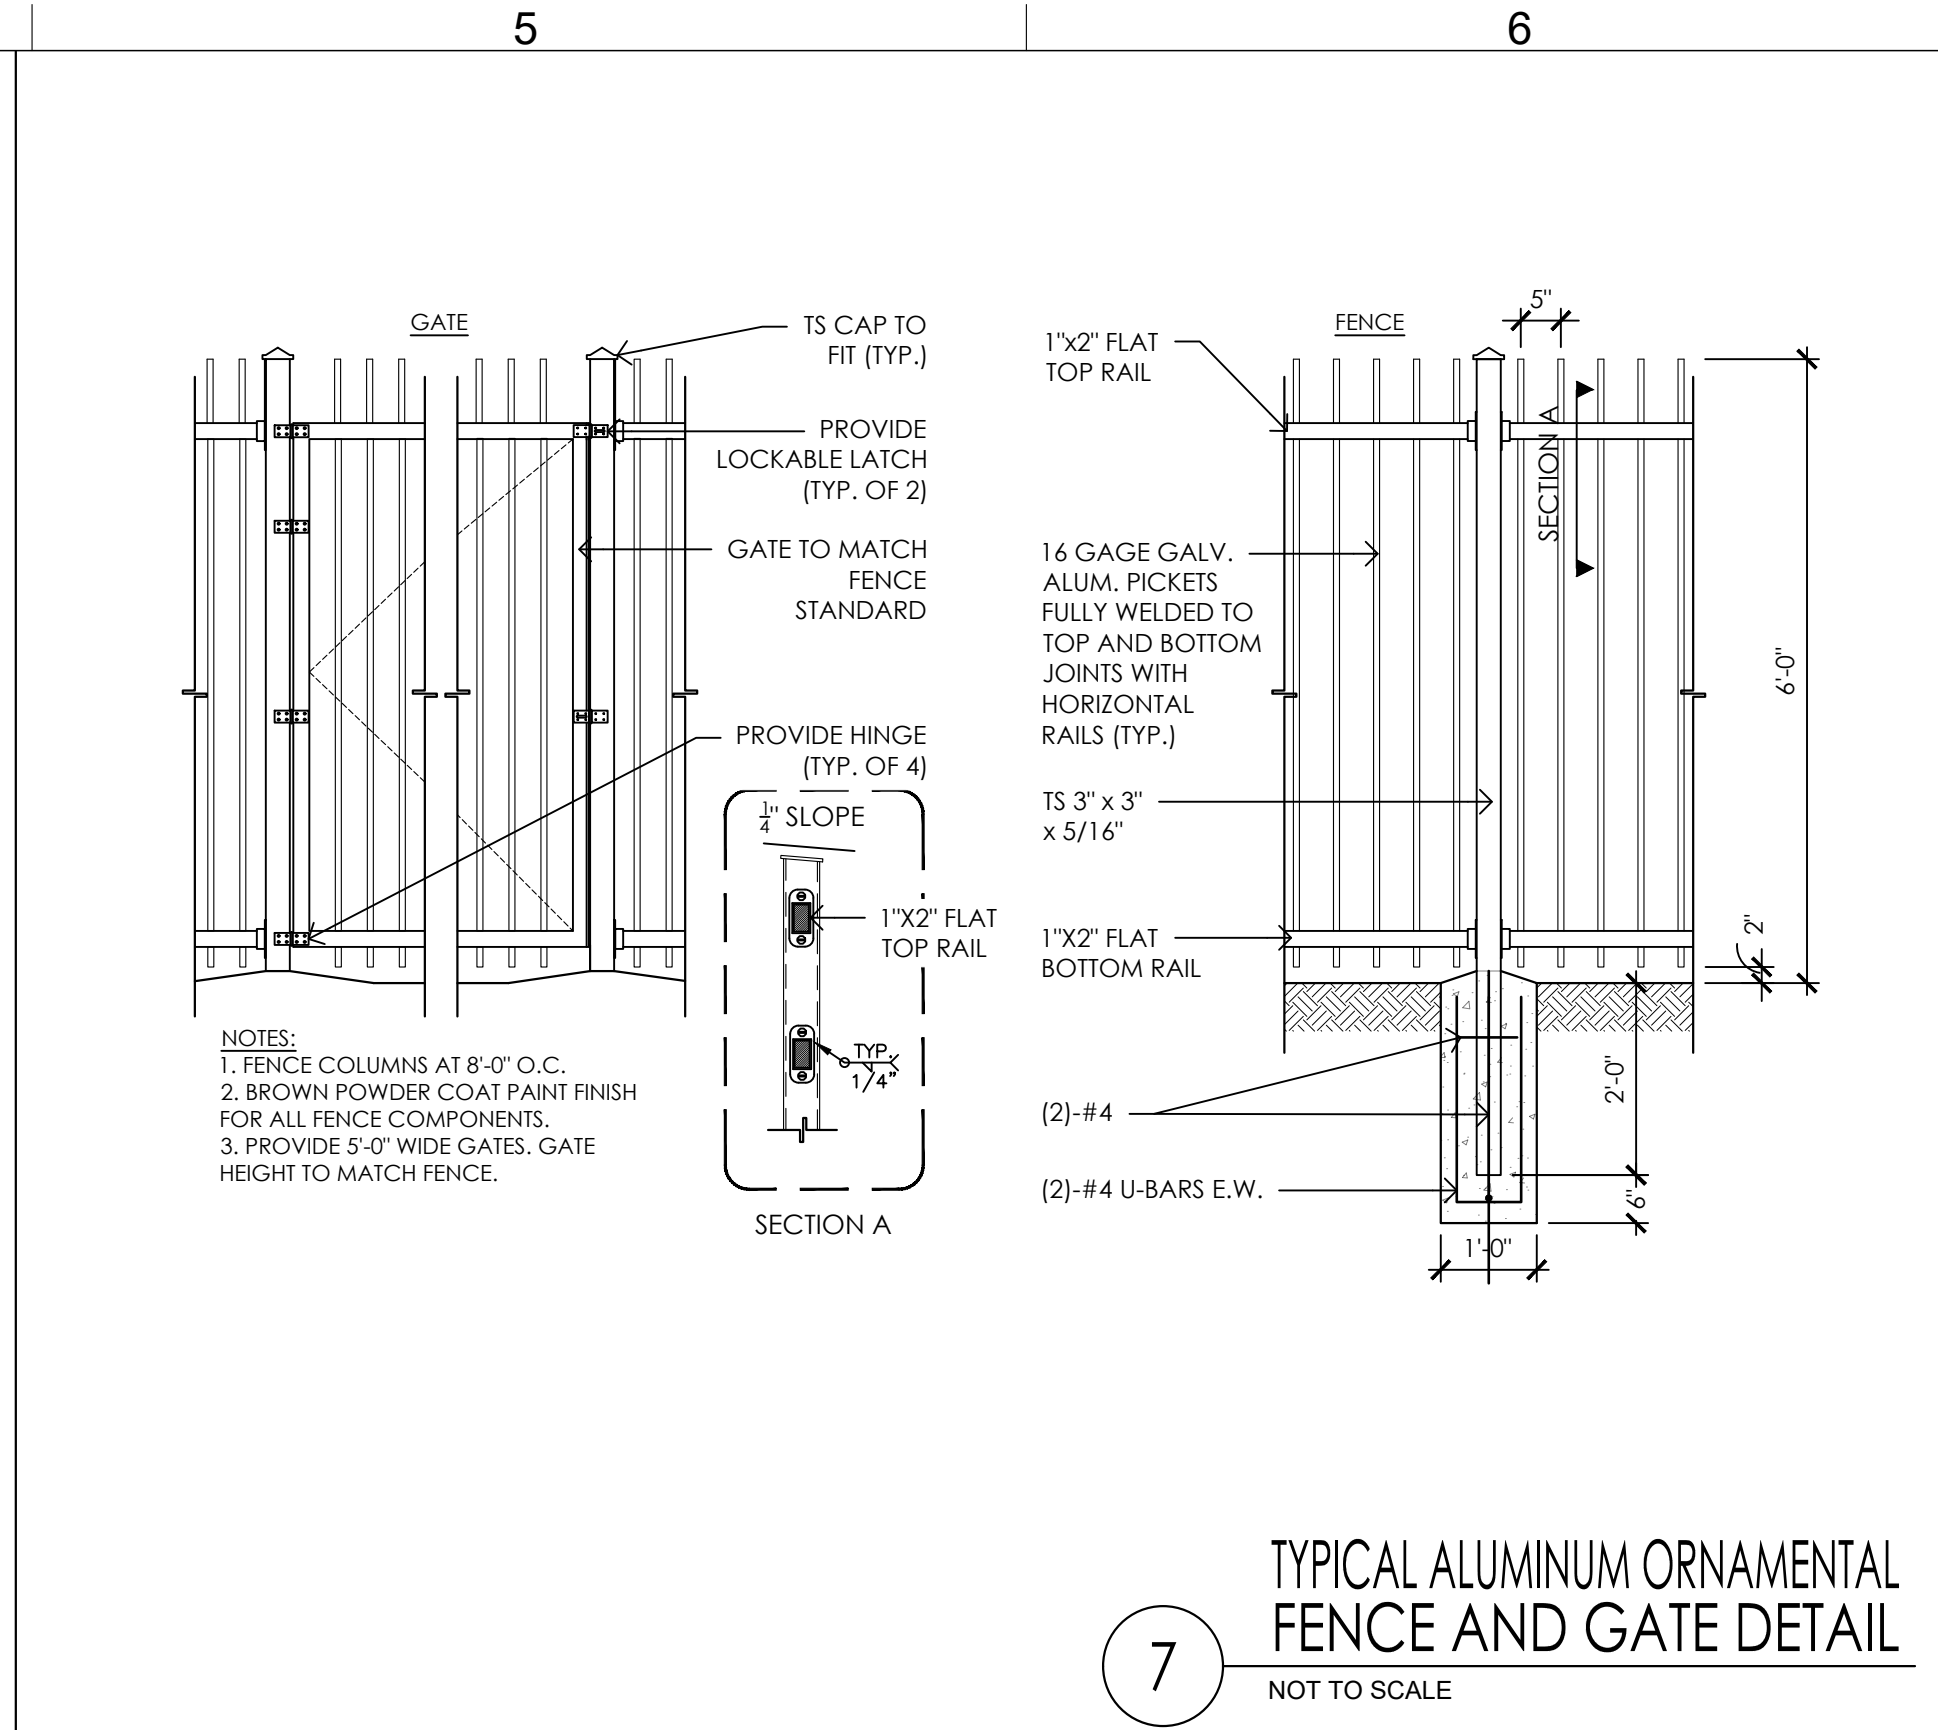

7 TYPICAL ALUMINUM ORNAMENTAL FENCE AND GATE DETAIL
NOT TO SCALE

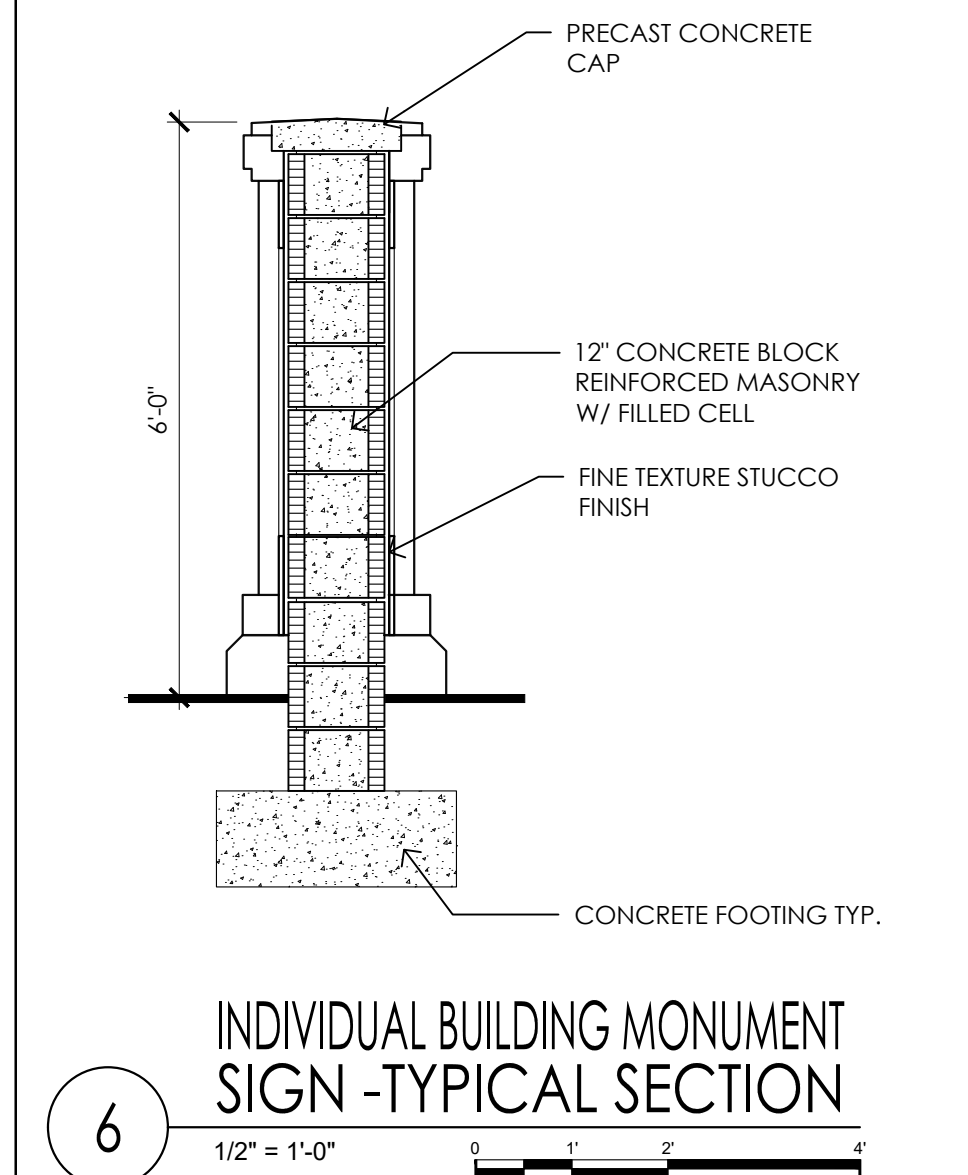

6 INDIVIDUAL BUILDING MONUMENT SIGN - TYPICAL SECTION
1/2" = 1'-0"

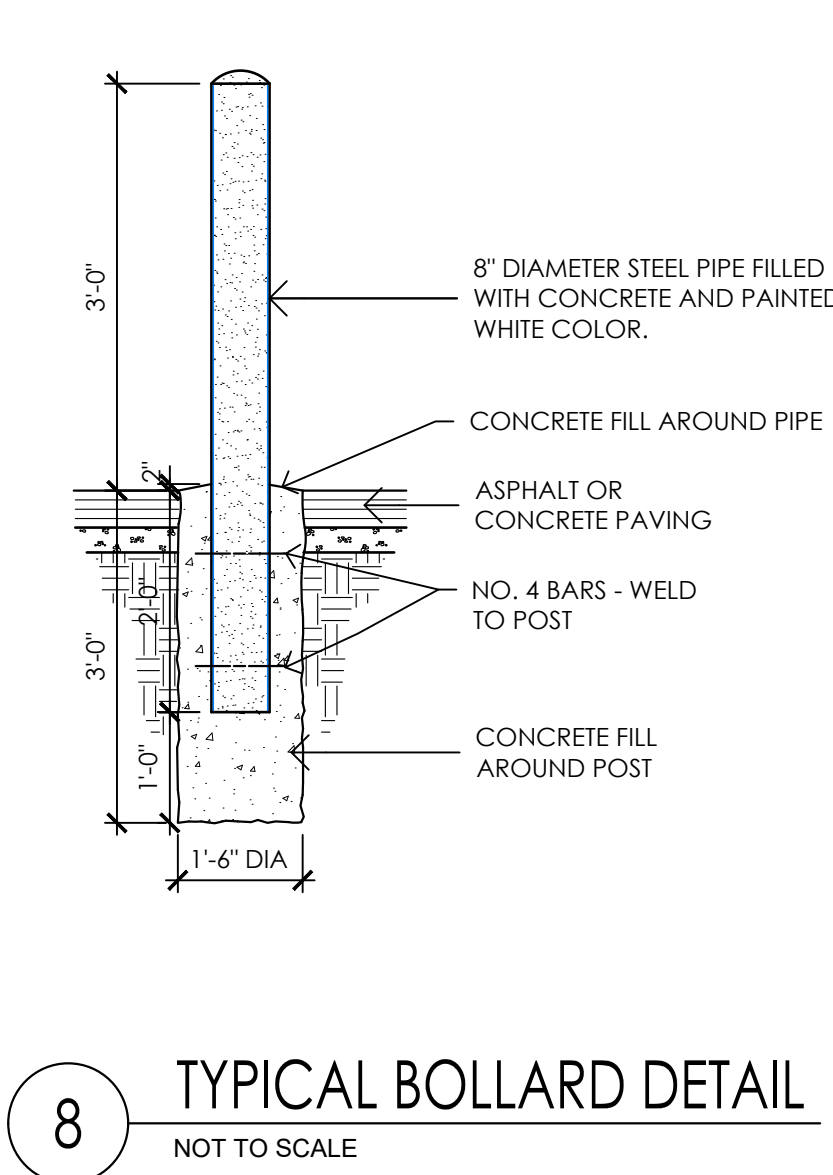

8 TYPICAL BOLLARD DETAIL
NOT TO SCALE



BRIAN P. HERBERT FL AR0015474

PROJECT

ATLANTIC FLEET WASH

James Argyropoulos
1501 West Atlantic Blvd., Pompano Beach 33069

OWNER

REVISIONS

No.	Description	Date

PROJECT STATUS

DRC SUBMITTAL

DATE
2.26.2025

PROJECT NUMBER
7124

SCALE

DRAWN BY
O.H. AS NOTED

CHECK BY
B.H.

DRAWING TITLE

SITE PLAN DETAILS

DRAWING NUMBER

SD-001

DRC

PZ24-12000026

04.02.2025

1/22/2025 10:35:30 AM