


1 Proposed North Elevation :: Front
SCALE: 3/16"=1'-0"

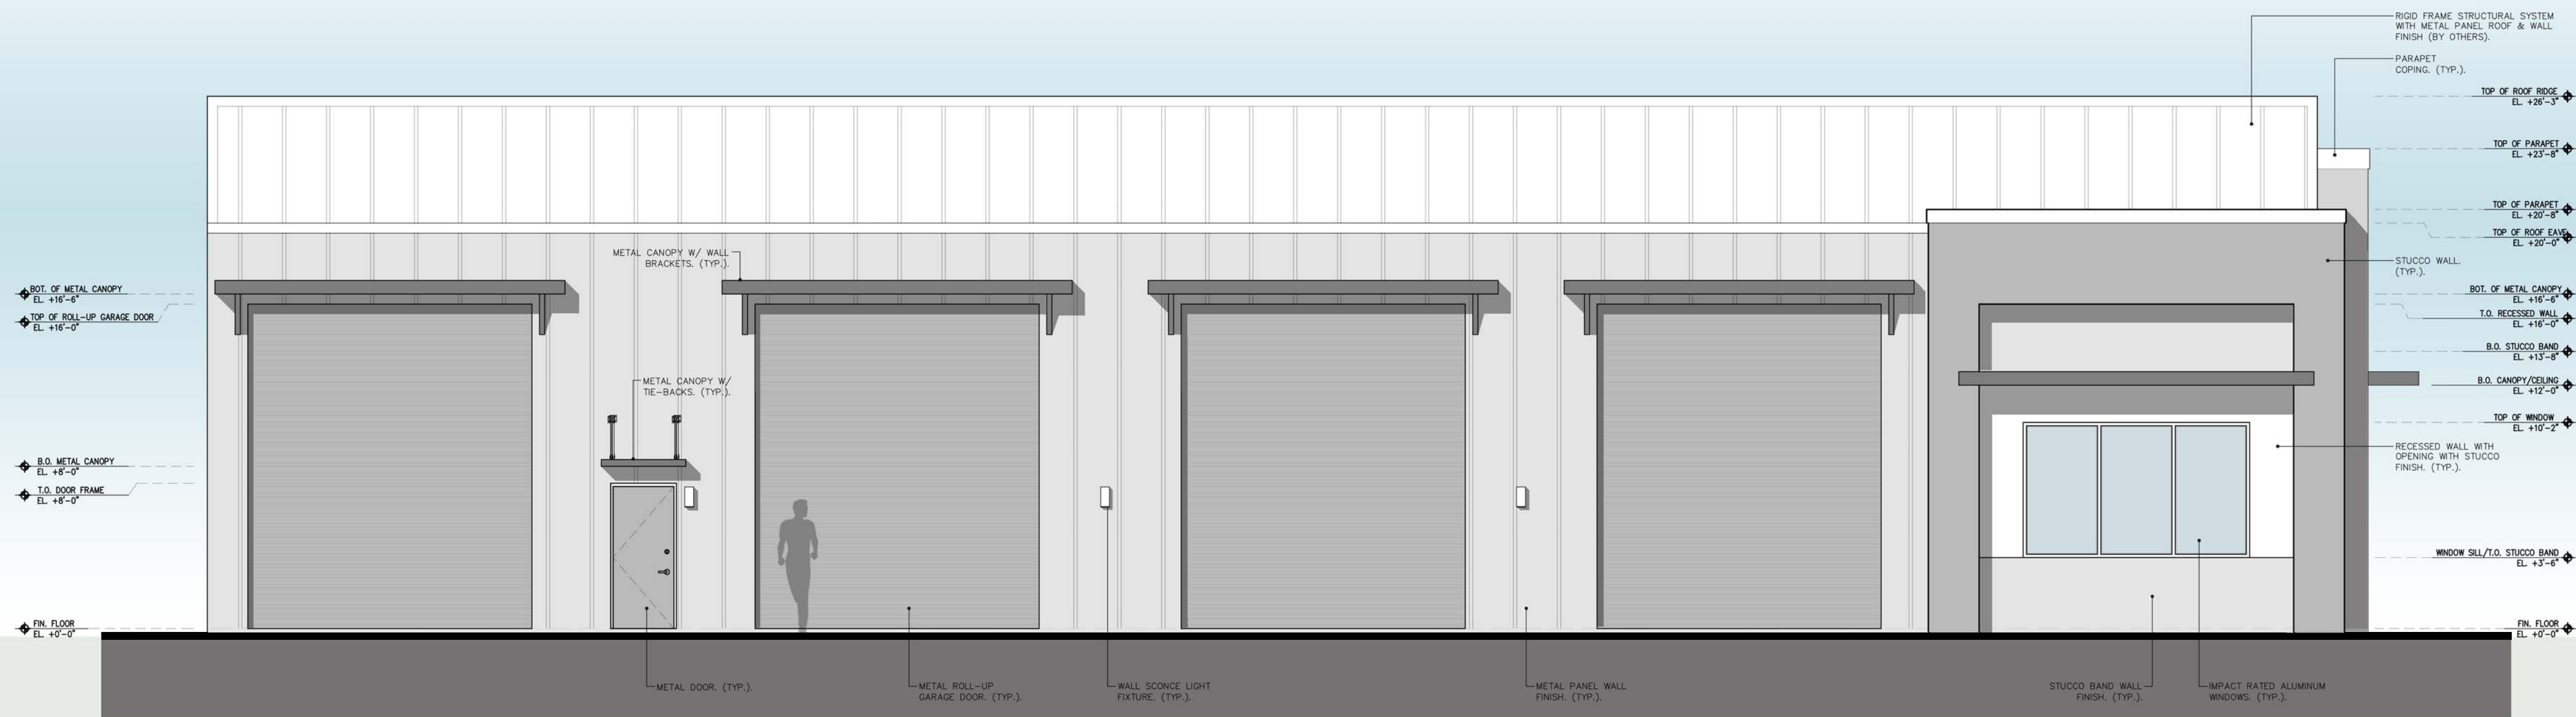

2 Proposed East Elevation :: Left Side
SCALE: 3/16"=1'-0"