


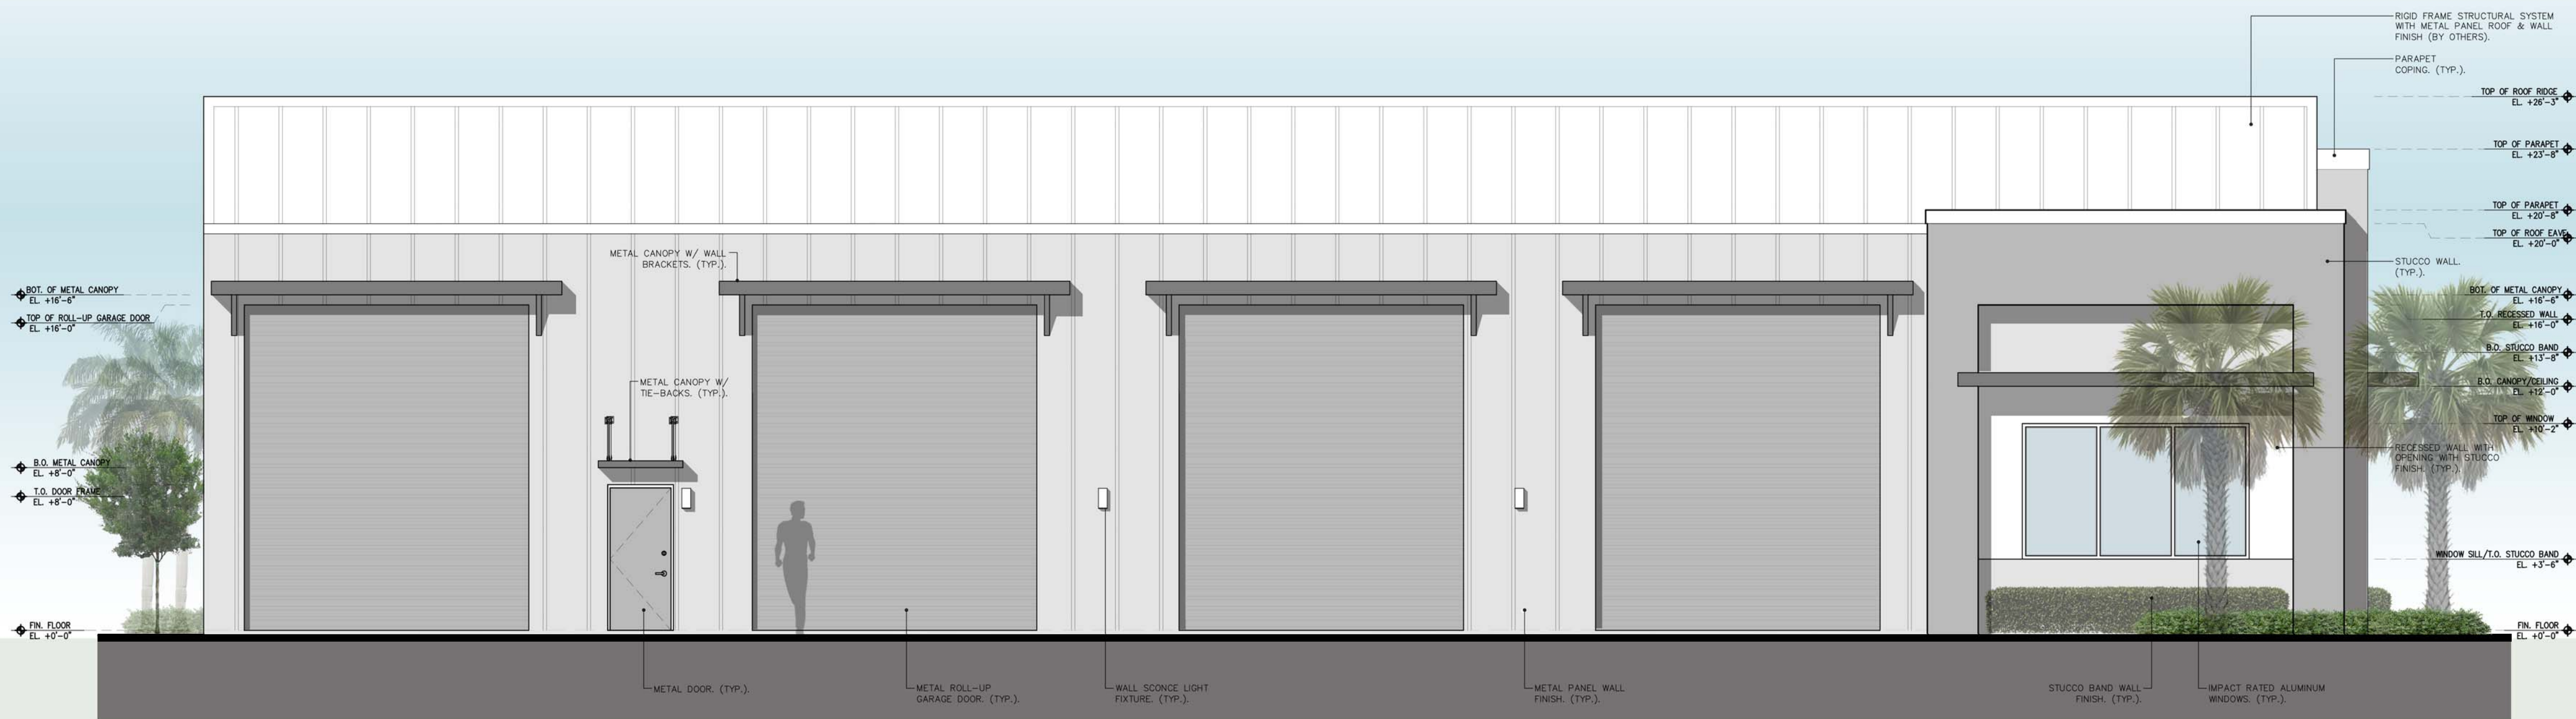

1 Proposed East Elevation :: Front
SCALE: 3/16"=1'-0"



2 Proposed South Elevation :: Left Side
SCALE: 3/16"=1'-0"