


3 Proposed South Elevation :: Rear  
SCALE: 3/16"=1'-0"

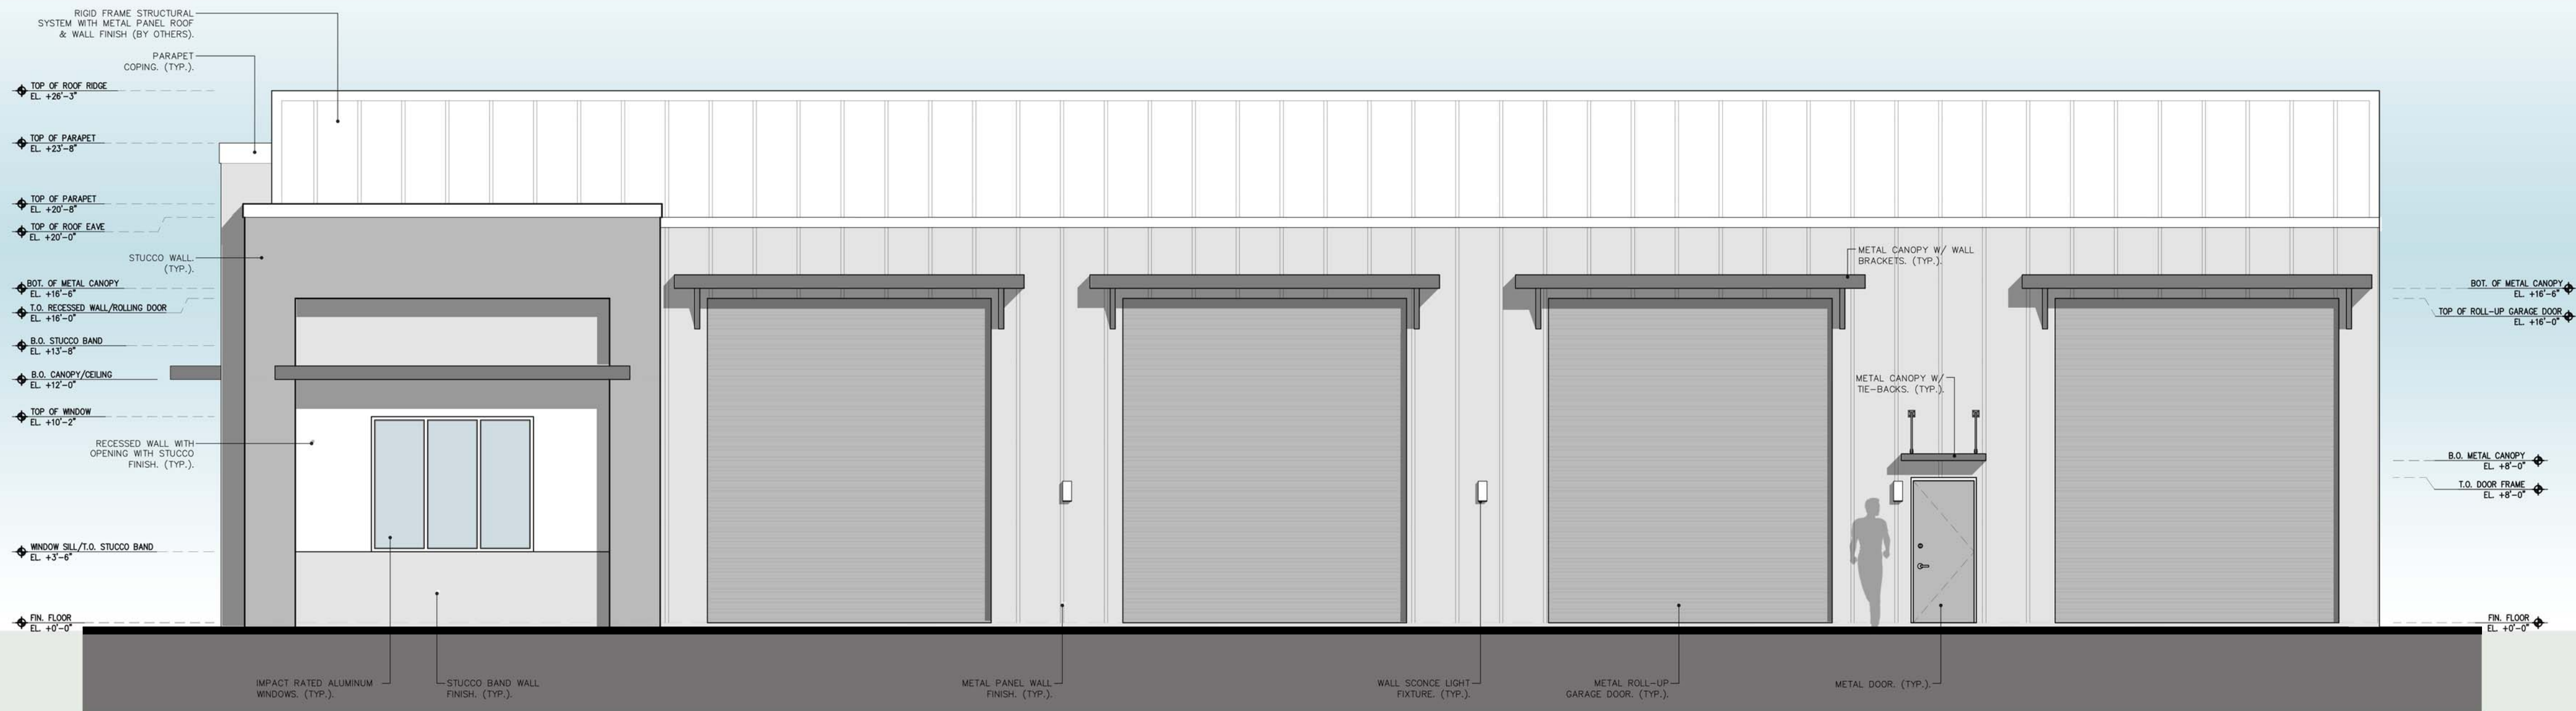

4 Proposed West Elevation :: Right Side  
SCALE: 3/16"=1'-0"

1/13/2026

SD-3.2

Proposed Office & Storage Building "A"

JADIAN-IOS :: 951 SW 12th AVE., POMPANO BEACH, FL 33069

**RADAKOVICH ARCHITECTURE**  
ARCHITECTURE INTERIORS SUSTAINABLE DESIGN PRESERVATION DESIGN/BUILD