



## KEYMAP

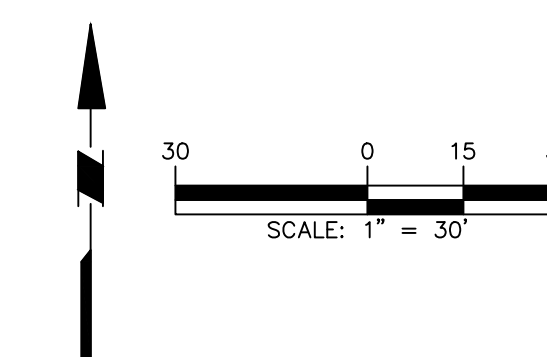

SCALE: 1" = 30'


1000  
2000  
3000  
4000  
5000  
6000  
7000  
8000  
9000  
10000

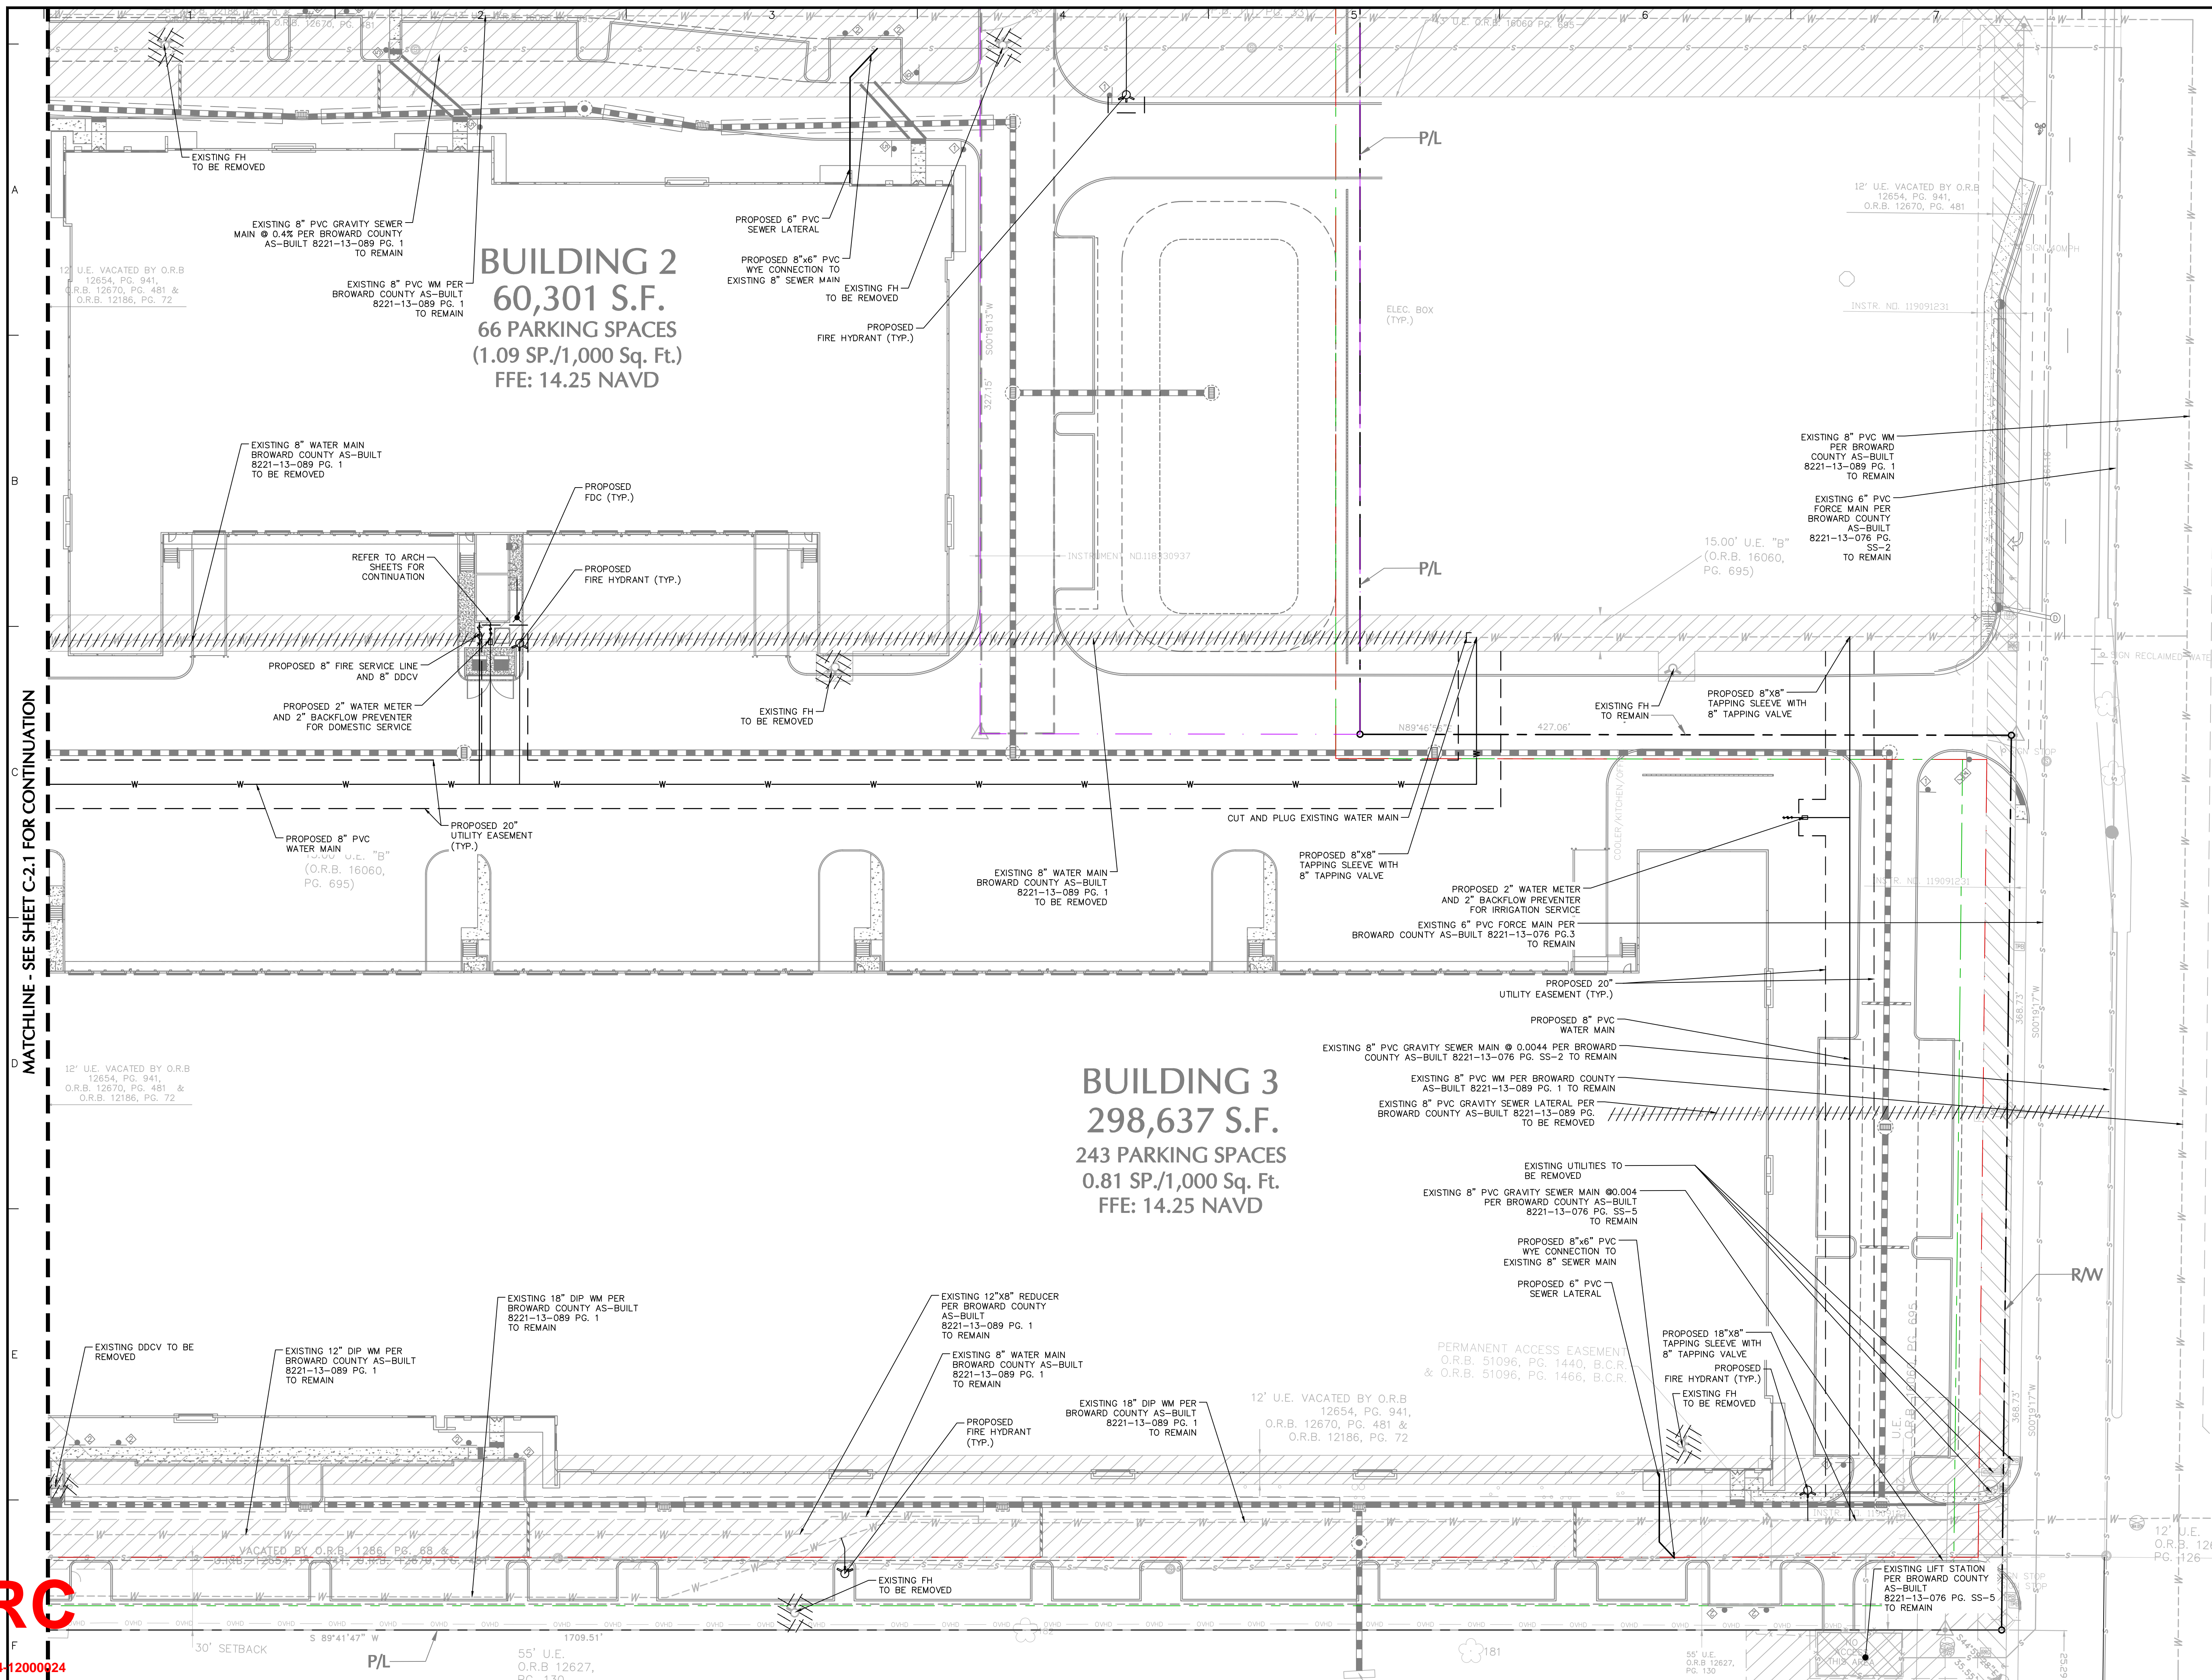

D MATCHLINE - SEE SHEET C-2.1 FOR CONTINUATION C

**BUILDING 3**  
**298,637 S.F.**  
**243 PARKING SPACES**  
**0.81 SP./1,000 Sq. Ft.**  
**FFE: 14.25 NAVD**

Date	Description	No
REVISIONS		

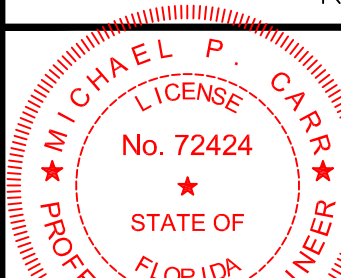

This item has been digitally signed and sealed by Michael Carr, PE, on the date adjacent to the seal.

Printed Copies of this document are not considered signed and sealed and the signature must be verified on any electronic copies.

SIGNATURE \_\_\_\_\_ DATE SIGNED \_\_\_\_\_  
MICHAEL CARR  
PROFESSIONAL ENGINEER FL Lic. No. 72424

**LANGAN**

110 East Broward Boulevard, Suite 1500  
Fort Lauderdale, FL 33301

T: 954.320.2100 F: 954.320.2101 www.langan.com  
FL CERTIFICATE OF AUTHORIZATION NO. 00006601/LB8172/LB8198

Project

## FESTIVAL INDUSTRIAL

**POMPANO BEACH**

BROWARD COUNTY FLORIDA

Drawing Tit

## UTILITY PLAN

Project No. 3301342

330134201
Date

FEBRU

Drawn By

Drawing No.

## C-2.2

•  
•  
•  
•  
•

Date: 2/7/2025 Time: 11:44 User: ewhitemarin Style Table: lancoan.stb Layout: C-2.2 Document Code: 330134201-0501-CU101-0