


P:\PROJECTS\SA2341\_400 Sunset Drive Pompano Beach FL 33062\_Ali Nazem\Working Drawings\CD\2341\_AN\_100\_A-1\A-1\_Proposed Floor Plan.dwg

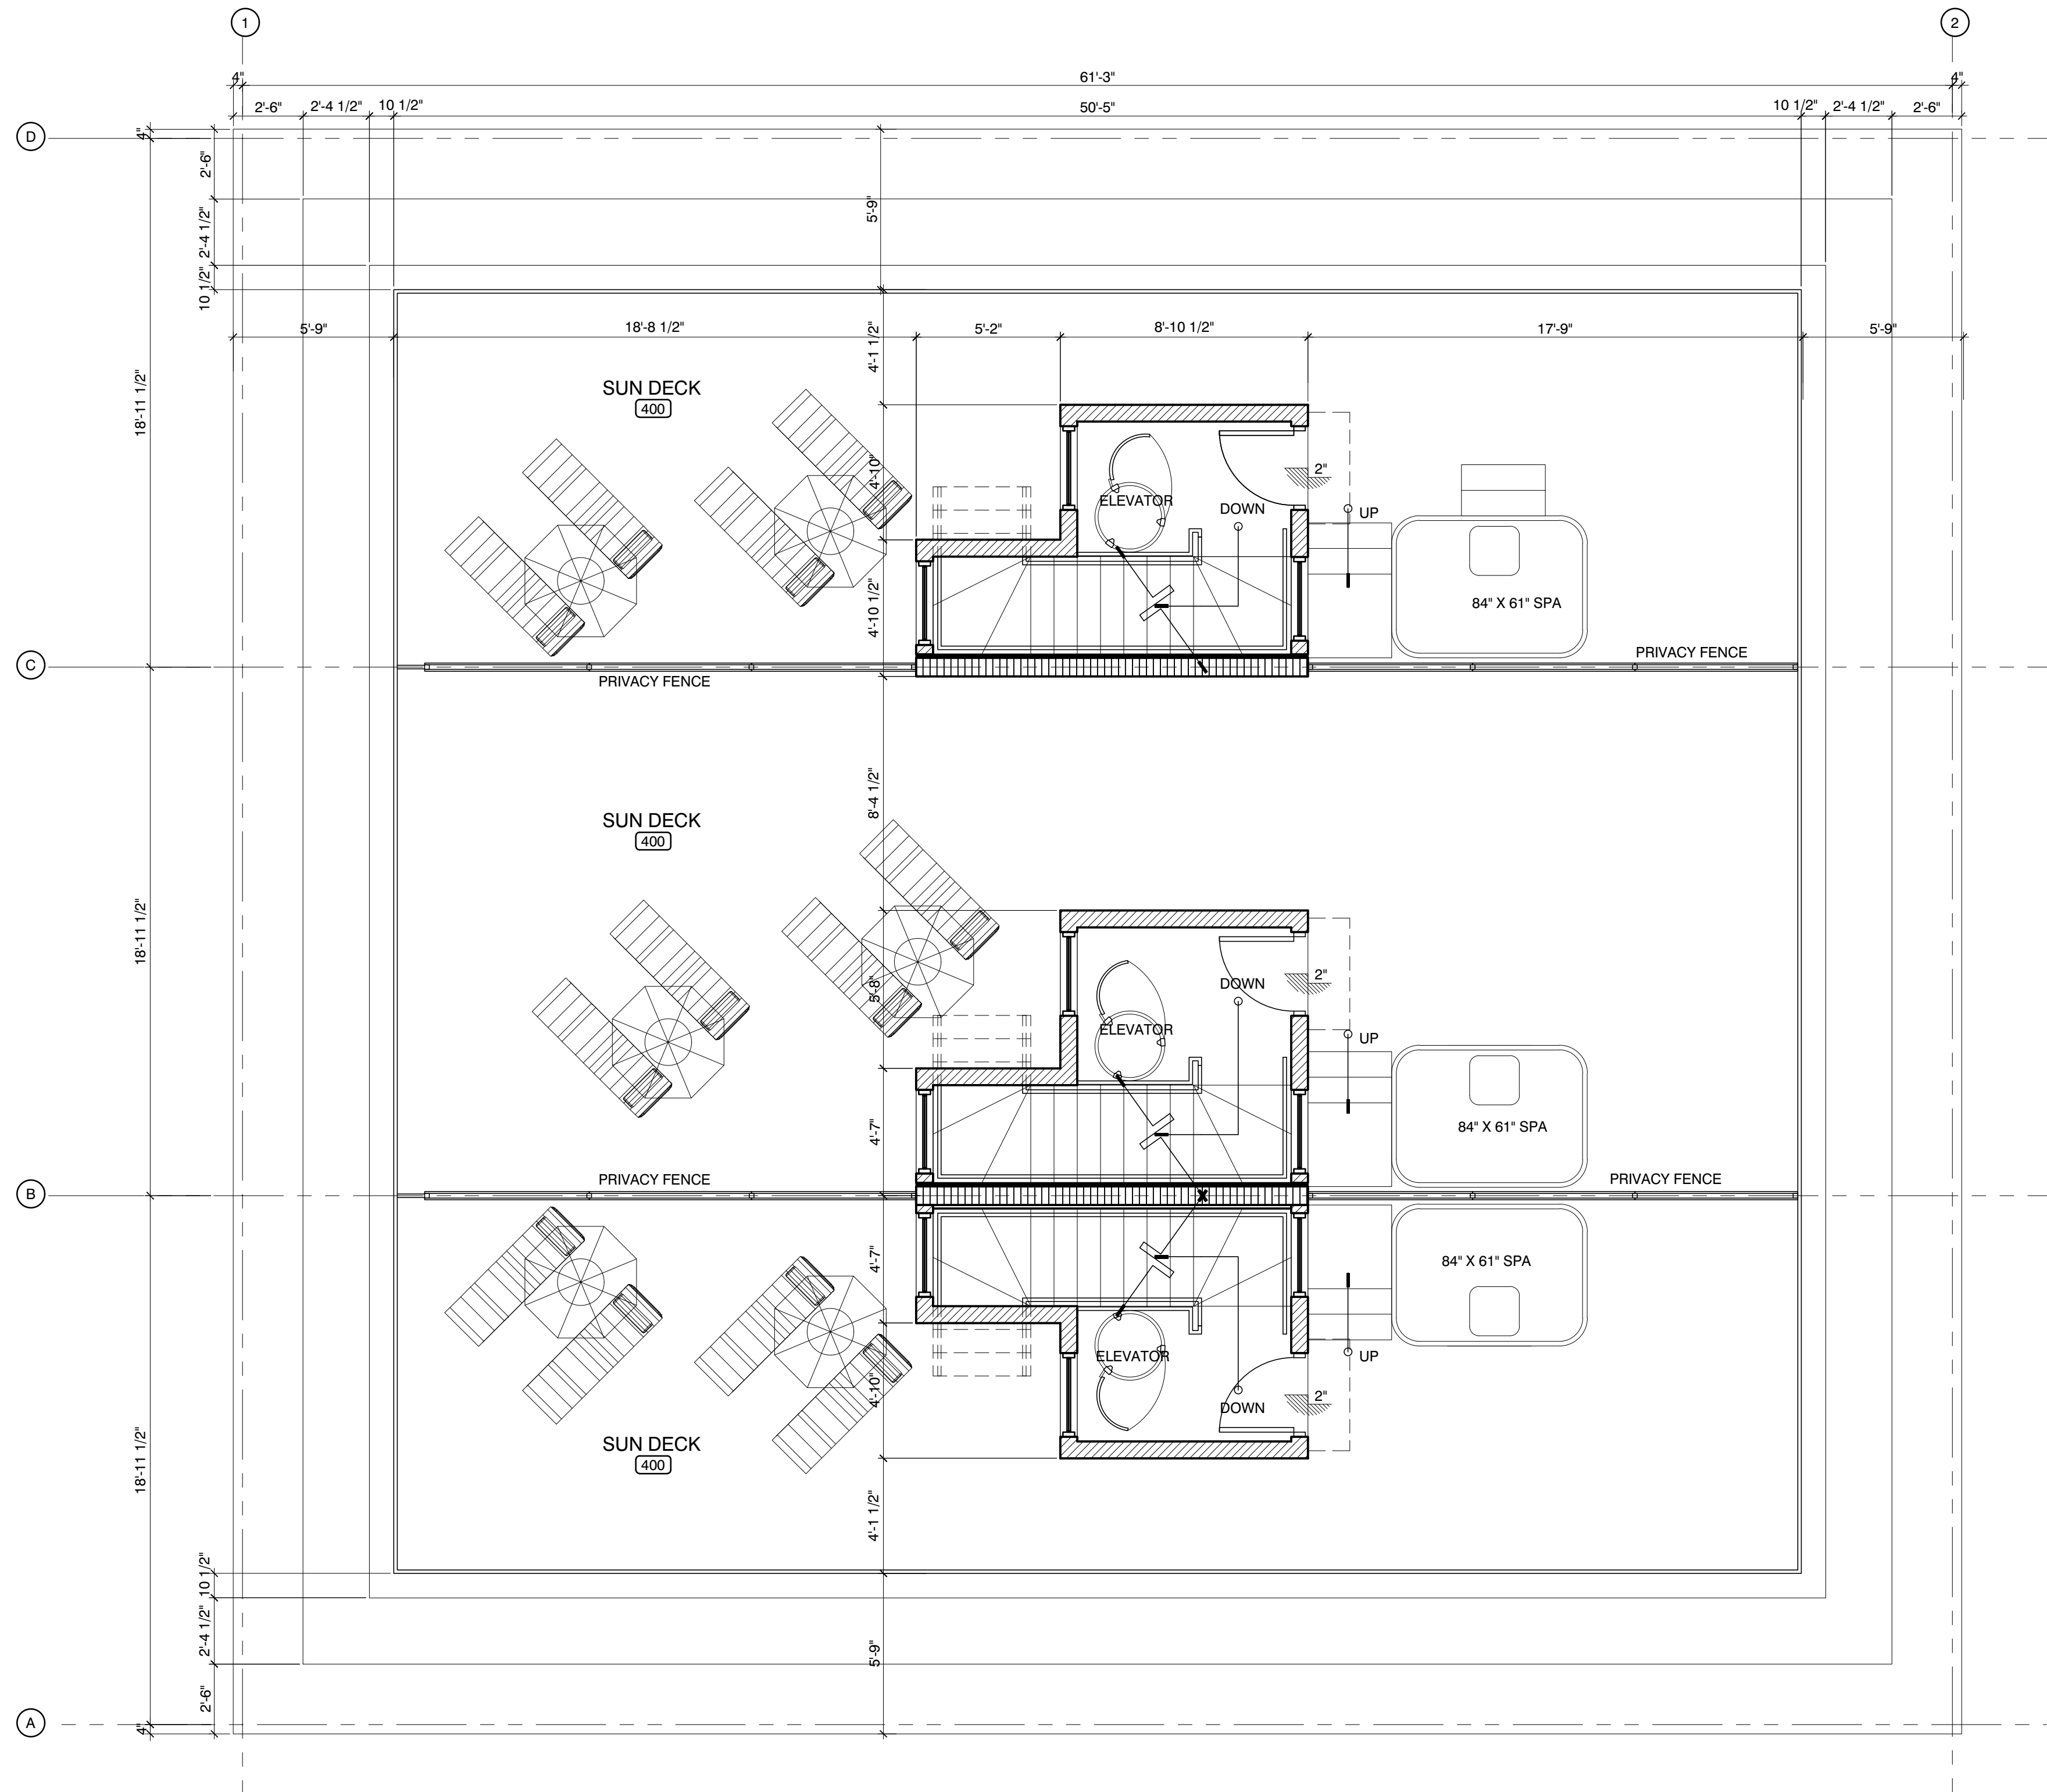

PROPOSED FIFTH FLOOR PLAN

SCALE  
1/14" = 1'-0"

01 004 A-1.4

NEW TOWNHOUSES AT:  
400 SUNSET DRIVE,  
POMPANO BEACH, FL 33062

REVISIONS DATES:

PROFESSIONAL SEAL

Digitally  
signed by  
Richard H  
Simon  
Date:  
2024.03.06  
16:31:19  
-05'00'

RICHARD HARRIS SIMON #AR0014364  
REGISTERED ARCHITECT STATE OF FLORIDA

ISSUE DATE: 02/19/2024


PROJECT #: 2341 AN 100

DRAWN BY: NMGE

CHECKED BY: RHS

FIFTH FLOOR  
PLAN

514 N.E. 9th Avenue  
Pompano Beach, FL 33060  
P: 954.566.7298 F: 954.566.3286  
www.simonarchitectural.com  
AA-C000582

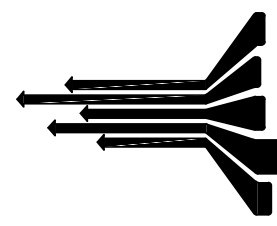

© Simon Architectural PA  
THIS DOCUMENT IS THE PROPERTY OF  
SIMON ARCHITECTURAL PA AND SHALL NOT BE  
REPRODUCED WITHOUT THE WRITTEN CONSENT  
OF SIMON ARCHITECTURAL PA.

PROJECT

architects - interior designers  
engineers - construction managers