


P:\PROJECTS\SA2341_400 Sunset Drive Pompano Beach FL 33062_Alt Nazem\Working Drawings\CD\2341_AN_100_A-1-1_Proposed Floor Plan.dwg

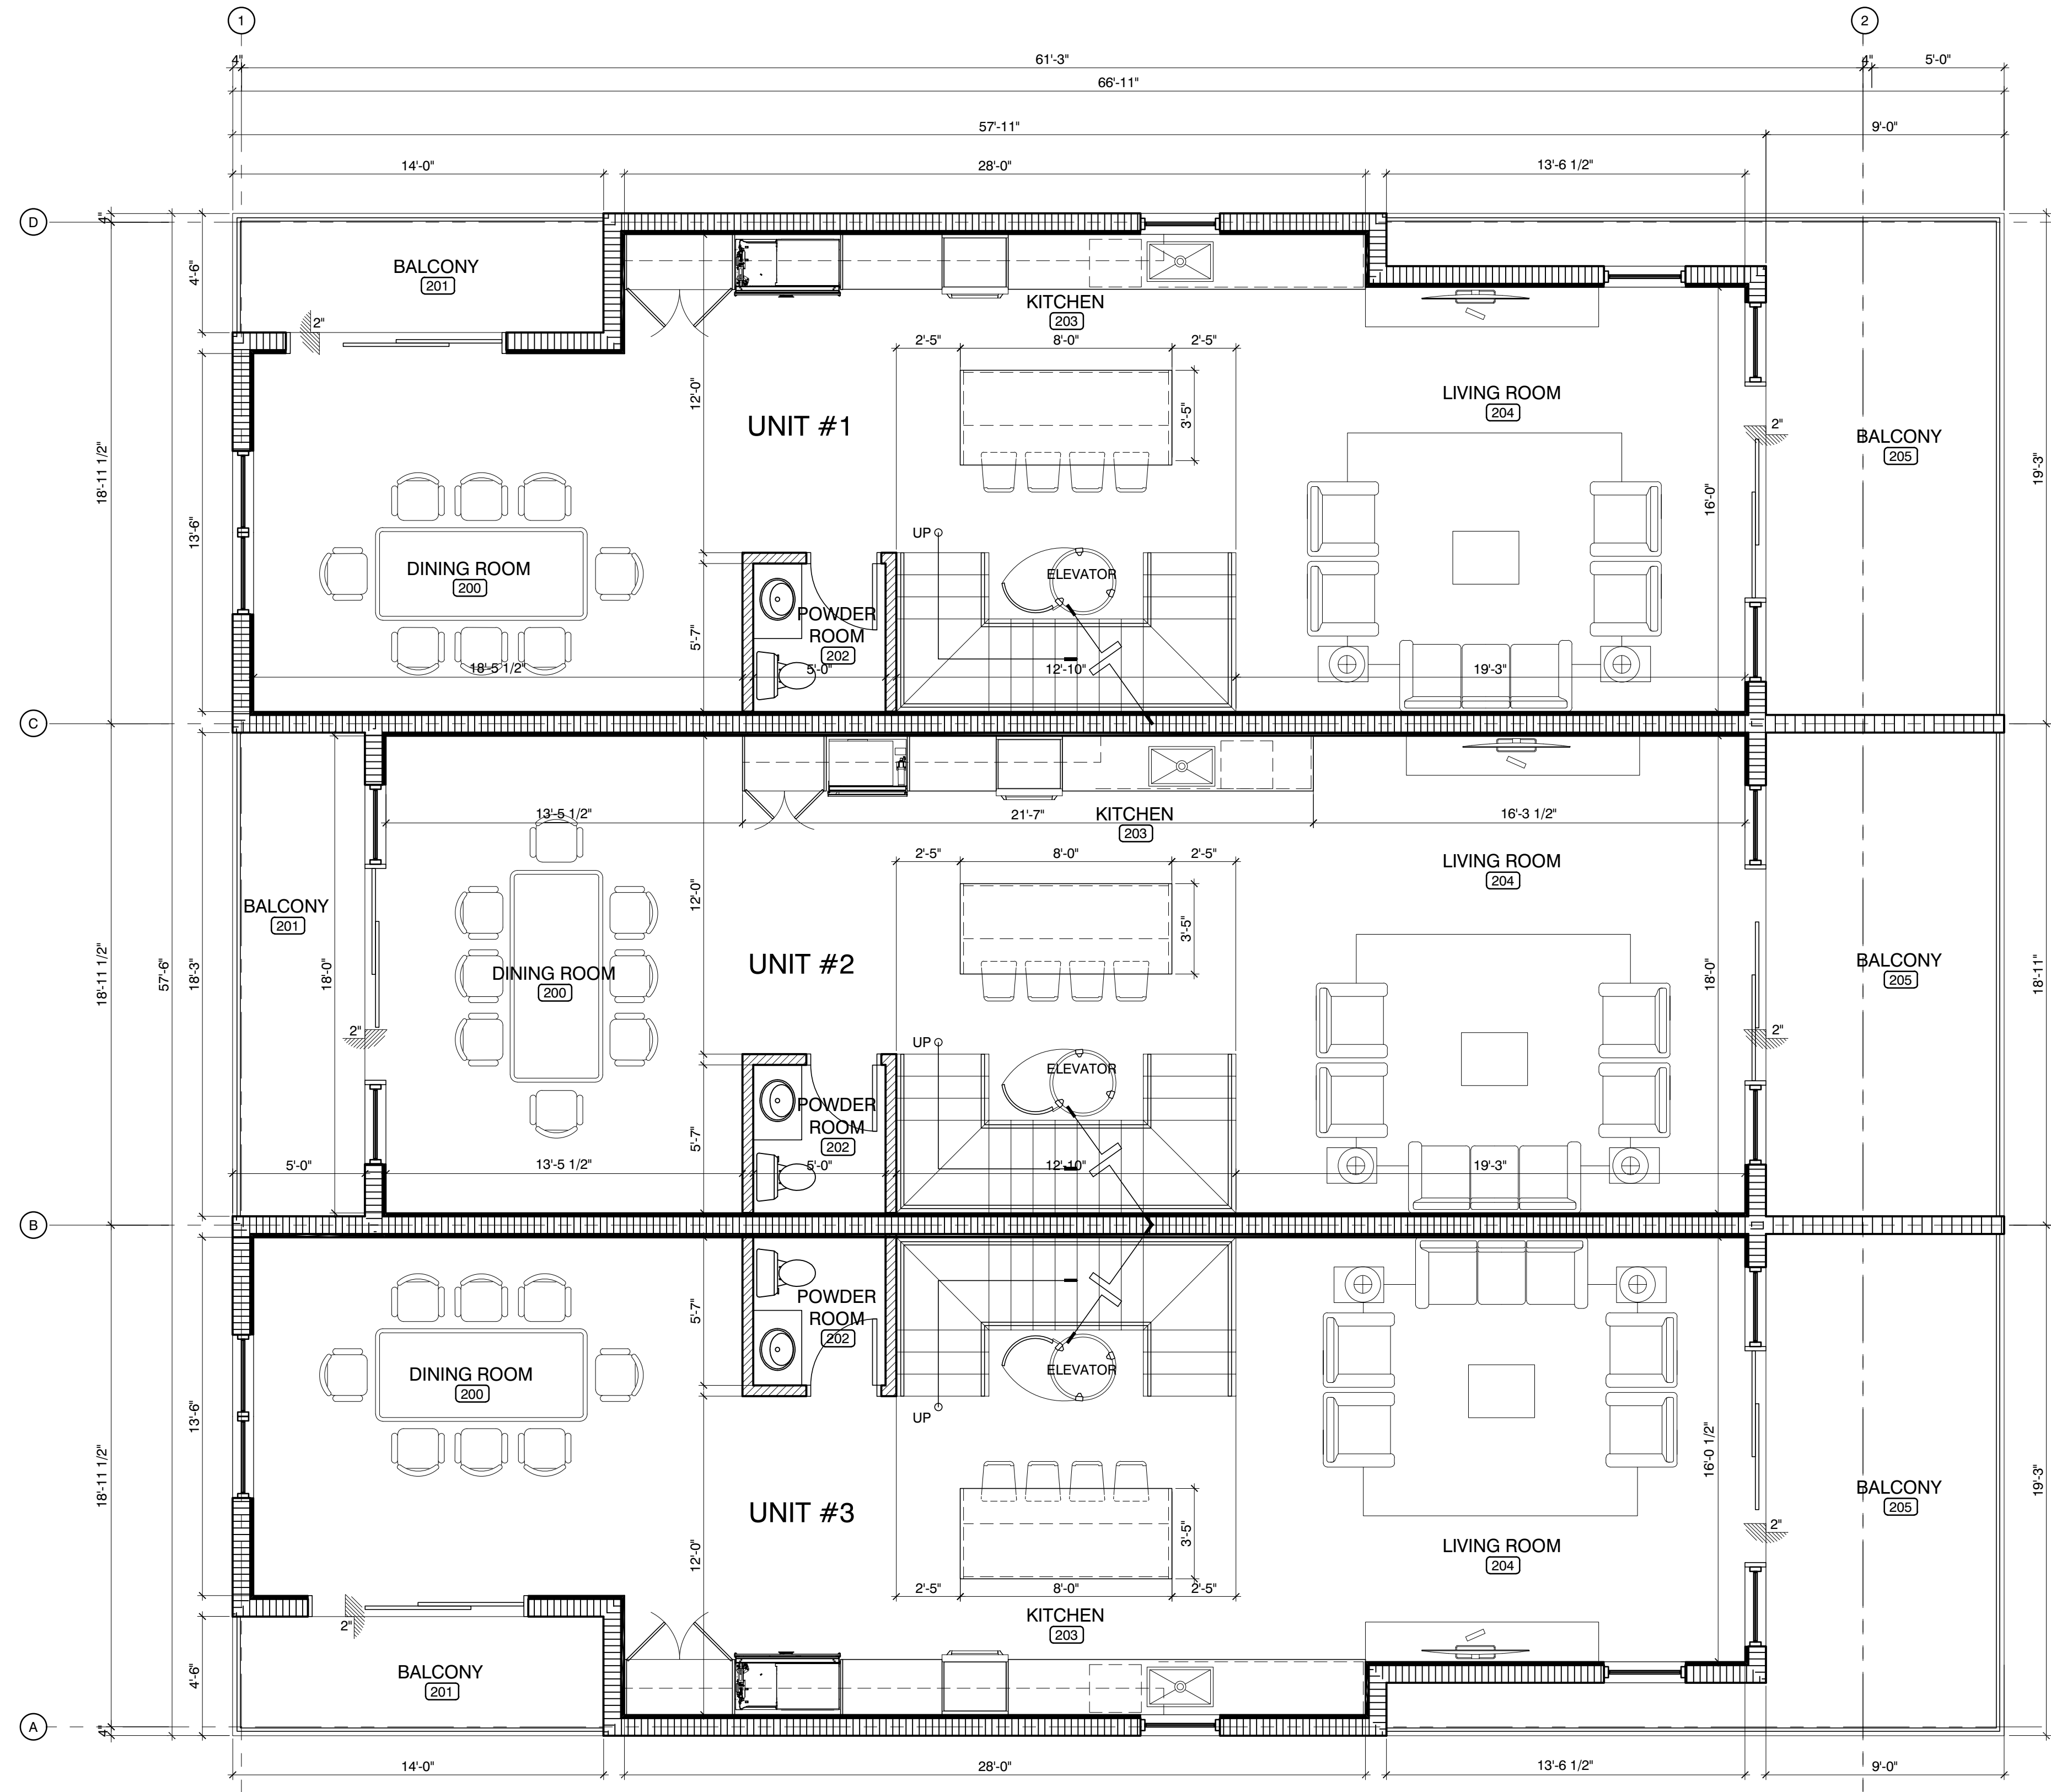

PROPOSED SECOND FLOOR PLAN

SCALE
1/14" = 1'-0"

01 004 A-1.1

NEW TOWNHOUSES AT:
400 SUNSET DRIVE,
POMPANO BEACH, FL 33062

REVISIONS DATES:

PROFESSIONAL SEAL


Richard Harris Simon
Digitally signed by Richard H. Simon
Date: 2024.03.06 16:28:41 -05'00'

RICHARD HARRIS SIMON #AR0014364
REGISTERED ARCHITECT STATE OF FLORIDA

ISSUE DATE: 02/19/2024
PROJECT #: 2341 AN 100
DRAWN BY: NMGE
CHECKED BY: RHS

SECOND
FLOOR PLAN

514 N.E. 9th Avenue
Pompano Beach, FL 33060
P: 954.566.7298 F: 954.566.3286
www.simonarchitectural.com
AA-C000582

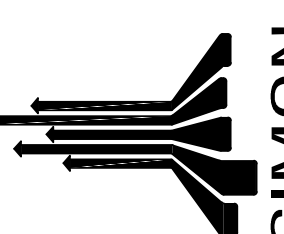

© Simon Architectural PA
THIS DOCUMENT IS THE PROPERTY OF
SIMON ARCHITECTURAL PA AND SHALL NOT BE
REPRODUCED WITHOUT THE WRITTEN CONSENT
OF SIMON ARCHITECTURAL PA.

PROJECT

architects - interior designers
engineers - construction managers

DRC

PZ24-12000007
04/17/2024