


Colored Partial North Building Elevation with Full Parking Garage View

Refer 01 & 03 /A-6.2 Site Key Map And Exterior Building Finish Schedule

SCALE: 1/16" = 1'-0"

04

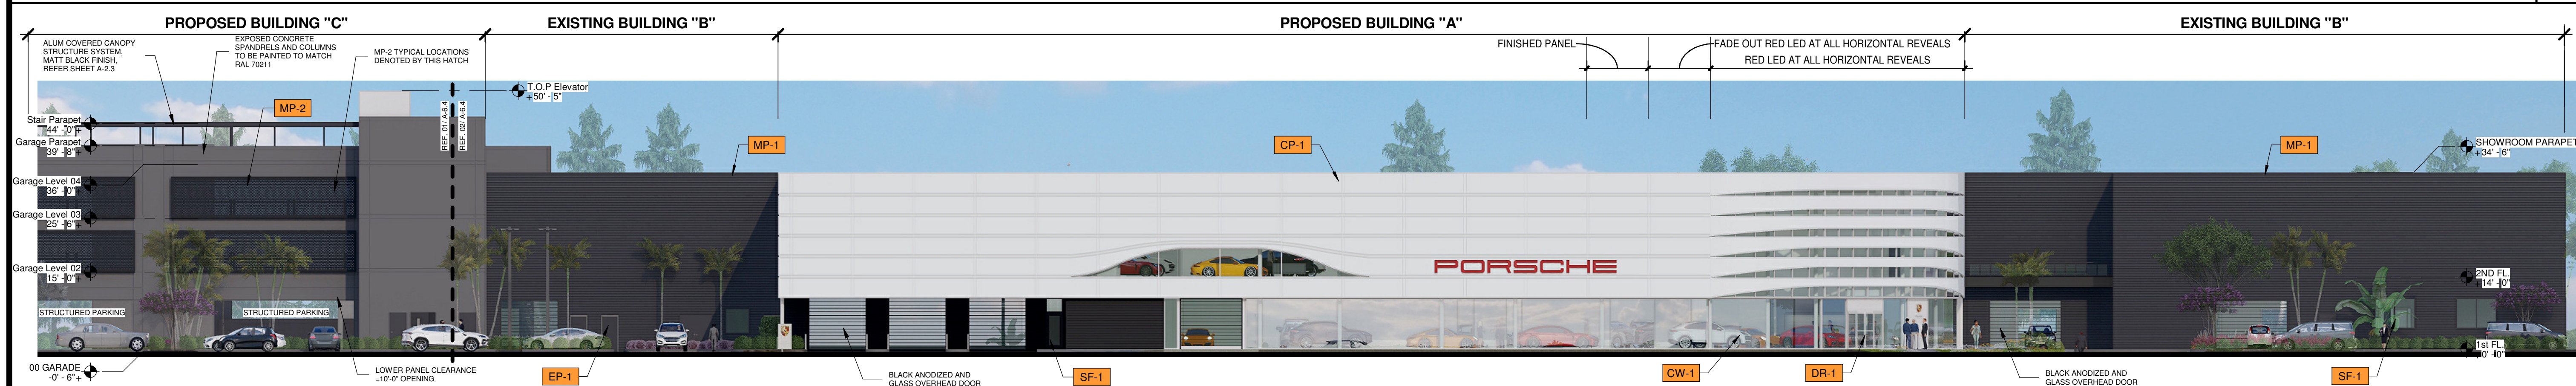


Colored Partial North Building Elevation

Refer 01 & 03 /A-6.2 Site Key Map And Exterior Building Finish Schedule

SCALE: 1/16" = 1'-0"

03

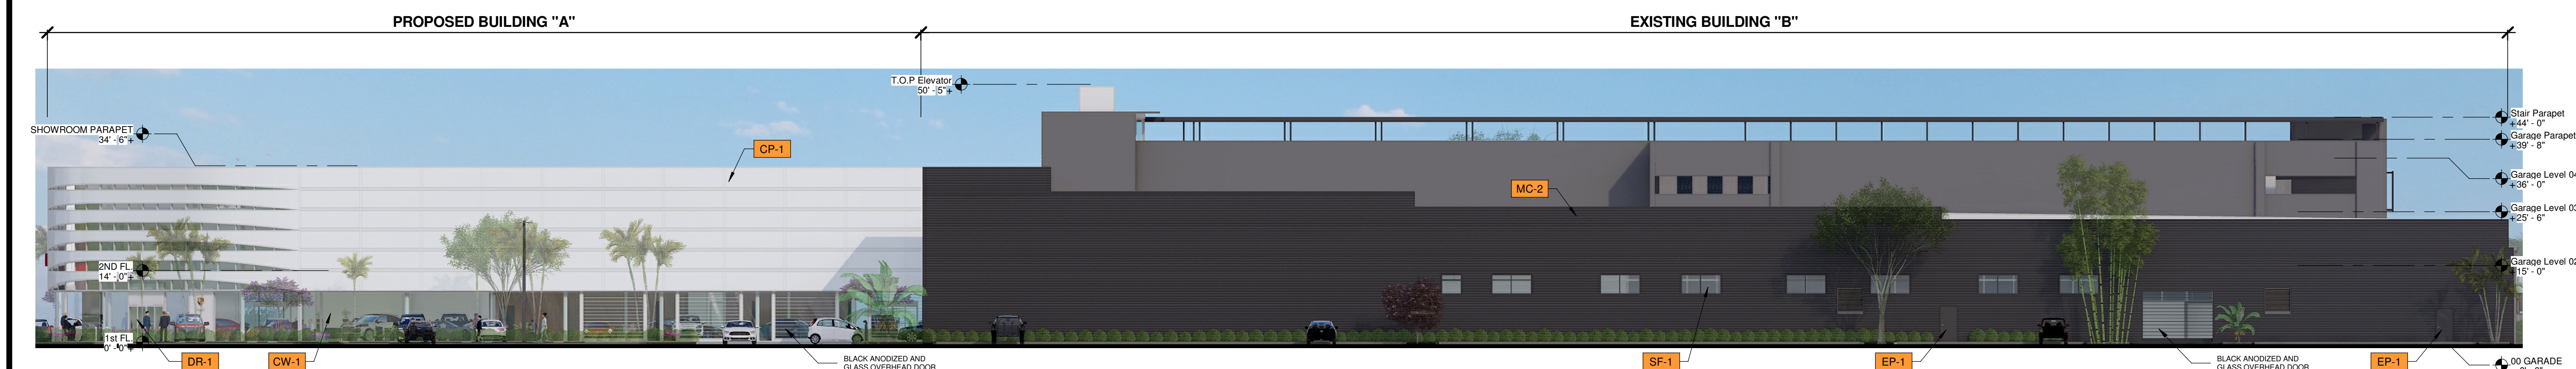


Colored West Building Elevation

Refer 01 & 03 /A-6.2 Site Key Map And Exterior Building Finish Schedule

SCALE: 1/16" = 1'-0"

02

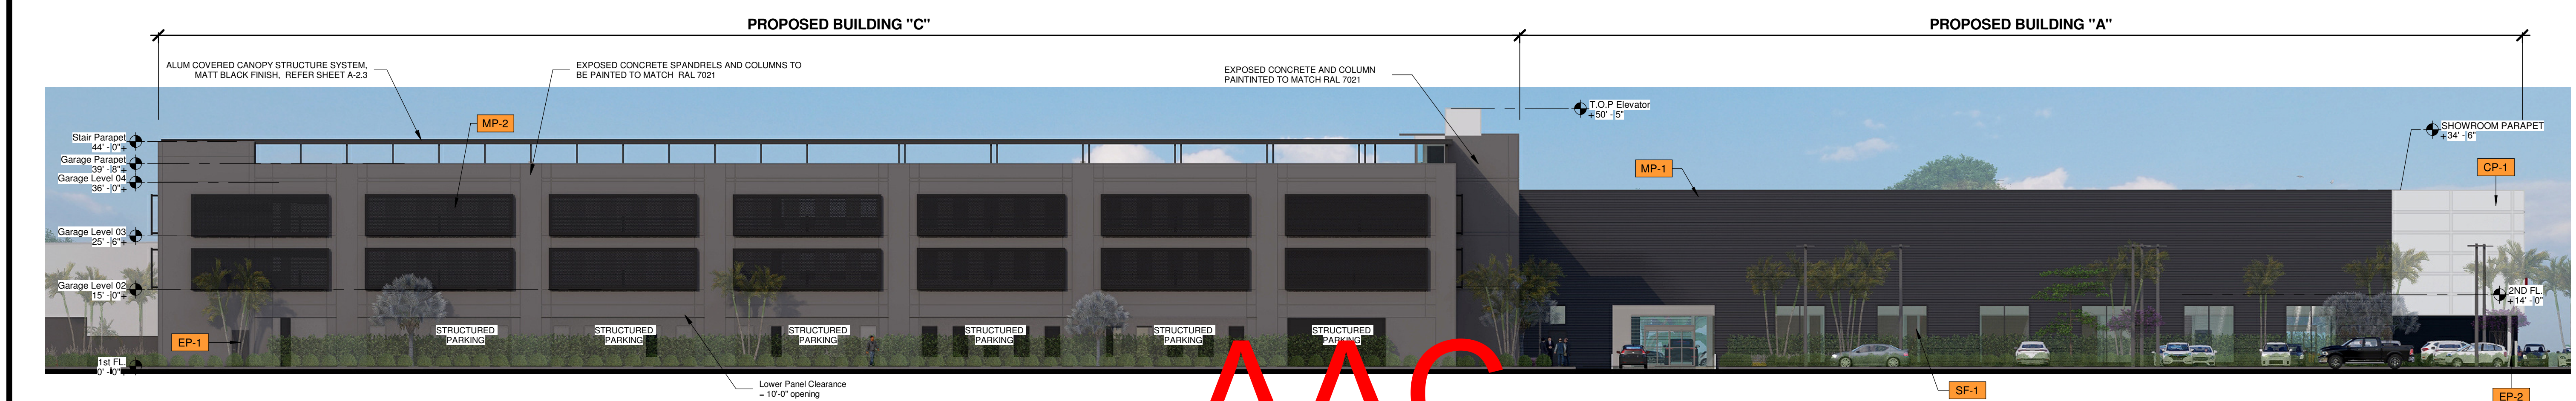


Colored East Building Elevation

01 & 03 /A-6.2 Site Key Map And Exterior Building Finish Schedule

SCALE: 1/16" = 1'-0"

01

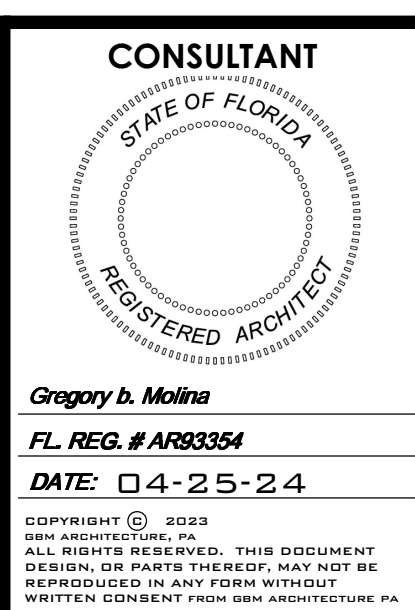

2801 SW 3RD AVENUE, UNIT F8
FORT LAUDERDALE, FLORIDA 33315

T: 954.713.6101
C: 954.812.6680

E: GREGG@GBSMARCHITECTURE.COM
WEB: WWW.GBSMARCHITECTURE.COM

Digitally signed by
Gregory B. Molina
DN: c=US, st=Florida,
l=Fort Lauderdale,
serialNumber=AATL20
230831312648,
ou=GBSM Architecture,
P.A., cn=Gregory B.
Molina,
email=gregg@gbsmarc
hitecture.com
Date: 2024.04.25

COUNTY

PORSCHE CHAMPION CENTER
GENERATION V
300 NW 24TH STREET
POMPANO BEACH, FL 33064
CITY OF POMPANO BEACH
BROWARD COUNTY

DRAWING ISSUE DATES:

Colored Exterior Elevations

SHEET
A-6.3
PROJECT 220802
DATE 04-25-24
PERMIT NO.

AAC
PZ23-12000033
05/07/2024