


BLDG."C" PARKING GARAGE 4-STORY
GROUP S-2. SERVICE & INVENTORY ONLY
PROPOSED SEPARATE BLDG. PERMIT

1ST FLR:	GROUP "S-2" : 84 STALLS SERVICE VEHICLE PARKING:	31,973 SF
2ND FLR:	GROUP "S-2" : 98 STALLS SERVICE VEHICLE PARKING:	31,973 SF
3RD FLR:	GROUP "S-2" : 97 STALLS INVENTORY VEHICLE PARKING:	31,973 SF
4TH FLR:	GROUP "S-2" : 100 STALLS INVENTORY VEHICLE PARKING:	29,168 SF
TOTAL BLDG "C" OPEN AIR PARKING GARAGE		125,087 SF

PROPOSED OCCUPANCY BLDG. "C" PARKING GARAGE:

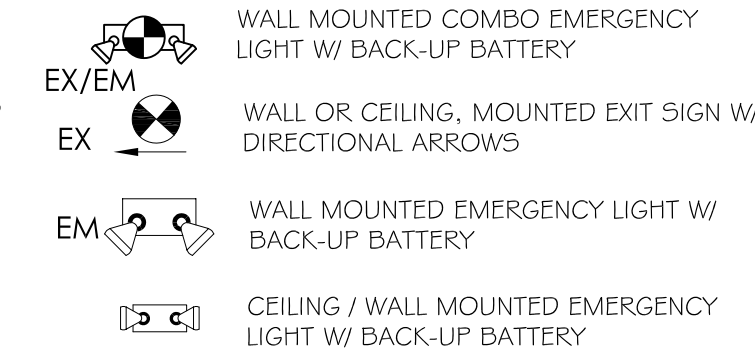



Fire Sprinkler Drawings.
REFER TO FIRE SPRINKLER DRAWINGS PROVIDED
BY SUBCONTRACTOR

NO. OF FIRE EXTINGUISHERS PROVIDED: = 15 PROVIDED


NOTE REFER TO THE OTHER LS DRAWINGS FOR
ADDITIONAL LIFESAFETY INFORMATION

N.T.S.

Life Safety Information | 01

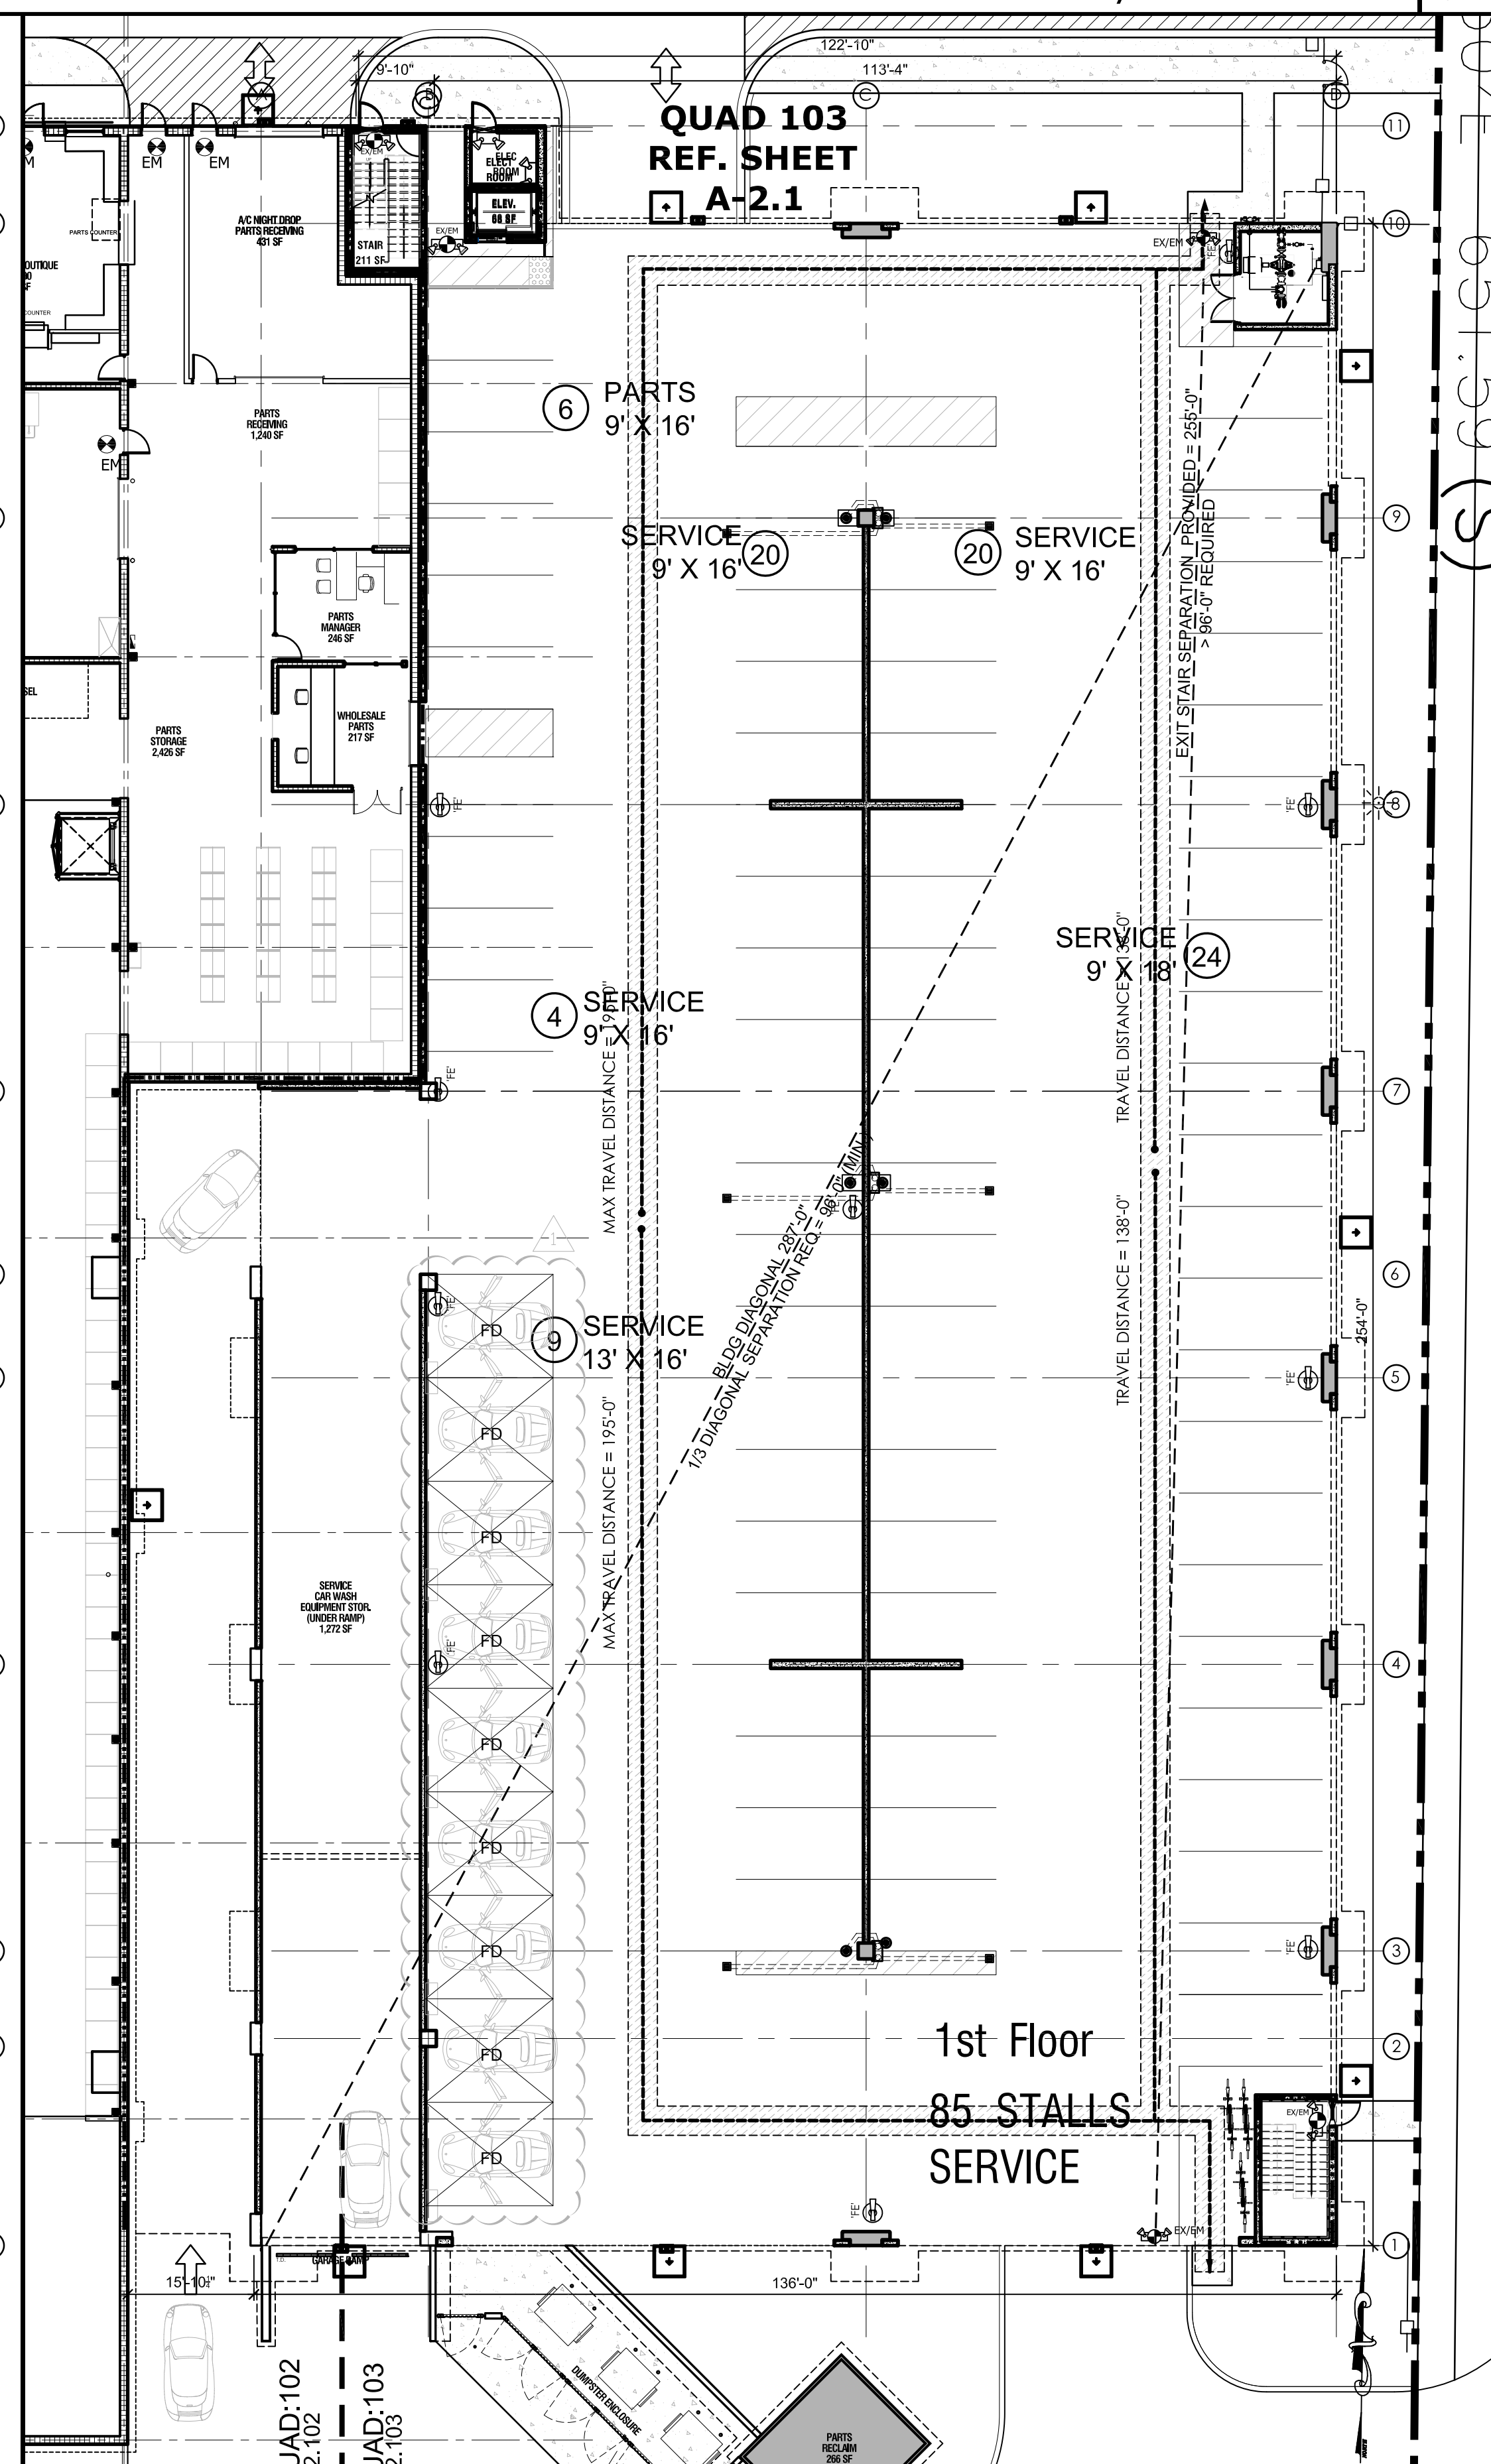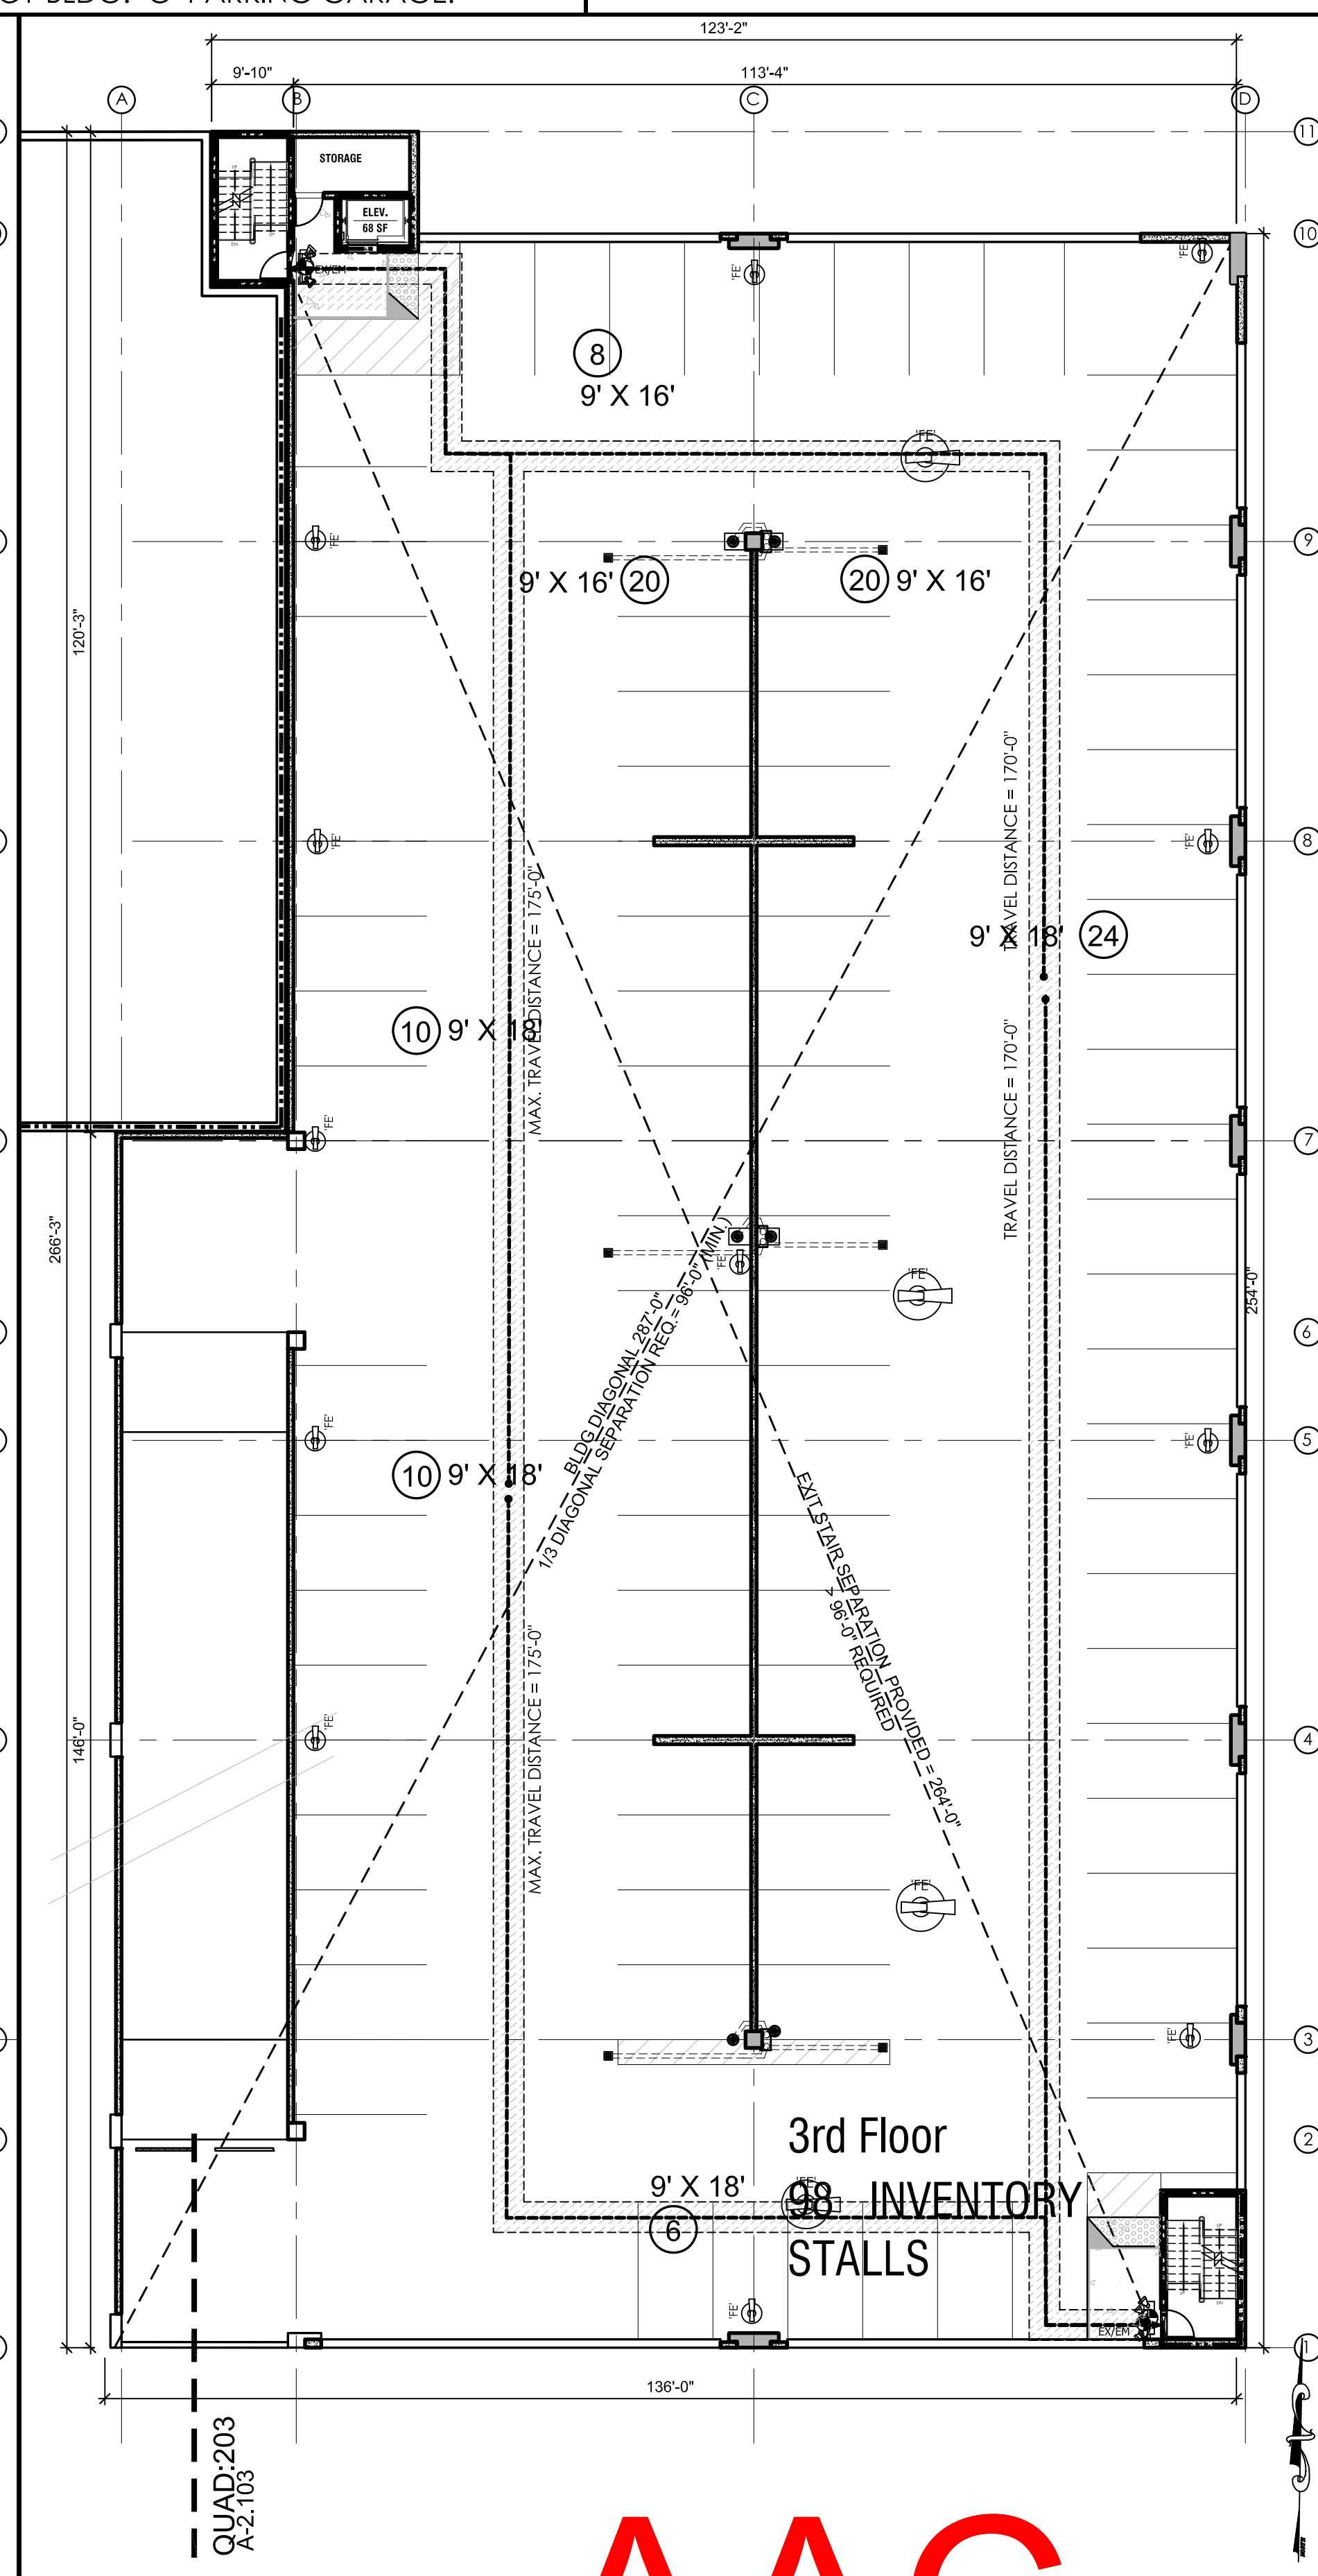

Bldg "C" Garage Ground Floor Plan. Quad 103 Scale: 1/16" = 1'-0" 01

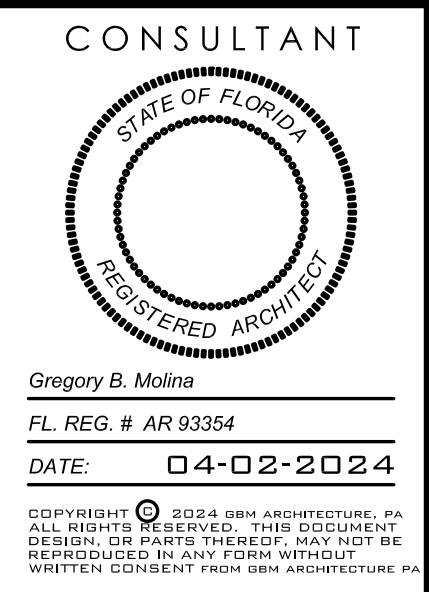

330 HIMMARSHEE STREET, SUITE 108
FORT LAUDERDALE, FLORIDA 33312

T : 9 5 4 . 9 9 9 . 5 6 3 3
C : 9 5 4 . 8 1 2 . 6 6 8 0

E: GREGM@GBMARCHITECTURE.COM
WEB: WWW.GBMARCHITECTURE.COM

Digitally signed by
Gregory B. Molina
DN: c=US, st=Florida,
serialNumber=+AAT2.202,
30831312648, o=Gbm
Architecture, P.A.,
cn=Gregory B. Molina,
email=ggregm@gbmarch
itecture.com

Date: 2014.04.08
14:55:51 -0400

PORSCHE CHAMPION CENTER
GENERATION V
300 NW 24TH STREET
POMPANO BEACH, FL 33064
CITY OF POMPANO BEACH
BROWARD COUNTY

DRAWING ISSUE DATES.

02-27-24:
DRC COMMENTS REV #2

GARAGE FLOOR PLANS
LIFE SAFETY QUADRANTS
103 , 203, 303,403

SHEET

A-1.103

PROJECT 220802
DATE -
PERMIT NO.

AAC
PZ23-12000033
05/07/2024