


K:\PROJECTS\16-xxx\16-3799.dwg, PLOT DATE: 2/15/2017 10:37:39 AM, 11 Sun-Tech Engineering, Inc. (NAS)

FILE: K:\PROJECTS\16-xxx\16-3799.dwg, PLOT DATE: 2/15/2017 10:37:39 AM, 11 Sun-Tech Engineering, Inc. (NAS)
PLOT DATE: 2/15/2017 10:37:39 AM BY: Miguel A. Sosa
LAYOUT: [PD2]

MATCH LINE "A-A" (FOR CONTINUATION SEE SHEET PD3)

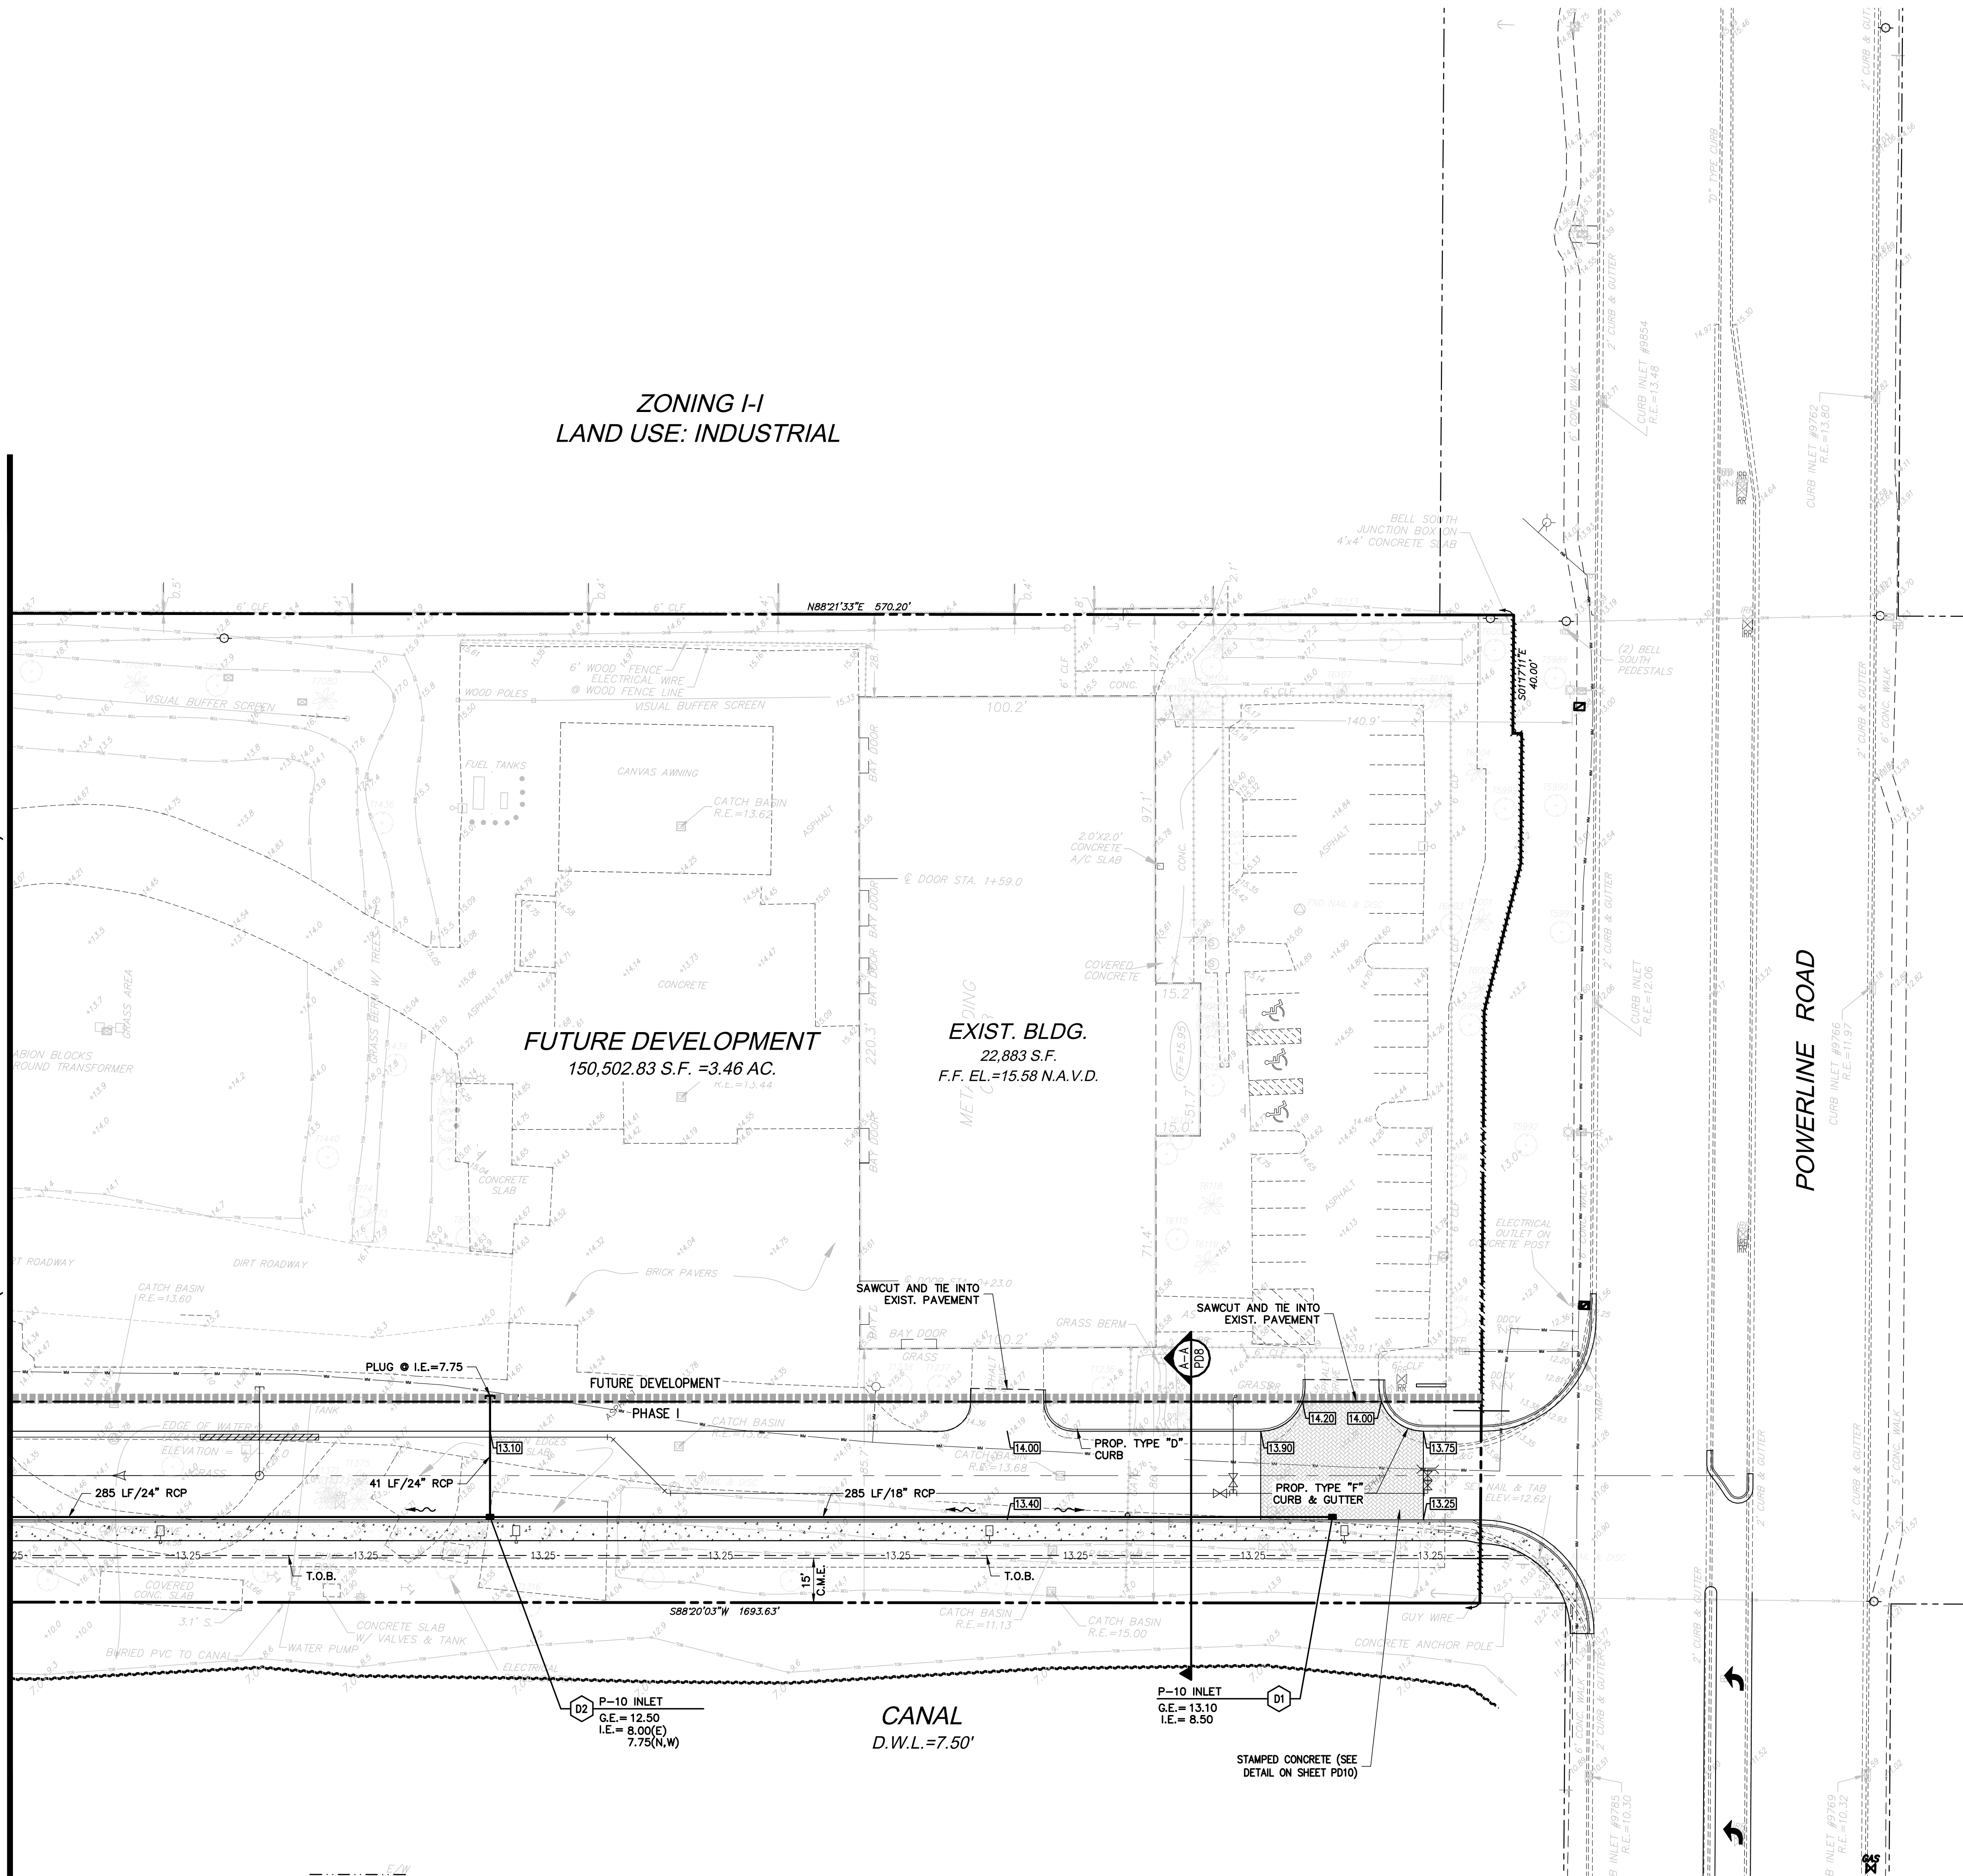

Clifford Loutan
2017.02.15
15:07:58
'00'05-



This item has been electronically signed and sealed by Clifford R. Loutan, P.E. using a Digital Signature and date. Printed copies of this document are not considered signed and sealed and the signature must be verified on any electronic copies.

PAVING & DRAINAGE LEGEND

- R.E. RIM ELEVATION
- G.E. GRATE ELEVATION
- I.E. INVERT ELEVATION
- DIRECTION OF FLOW
- 150' @ 0.5% PAVEMENT SLOPE
- P.R.B. POLLUTION RETARDANT BASIN
- F.F.= 10.00 FINISHED FLOOR ELEVATION
- EXISTING OR FUTURE UTILITIES
- STRUCTURE DESIGNATION
- 100 LF / 15" LENGTH, SIZE OF STORM DRAIN
- EXISTING GRADE
- PROPOSED GRADE
- D.I.P. PIPE

REVISIONS	
NO.	DESCRIPTION

BRIDGE POINT POWERLINE ROAD

POMPAHO BEACH FLORIDA

PAVING, GRADING
AND DRAINAGE PLAN

DATE:
Feb. 2017

SCALE:
1"=30'

DESIGNED BY:
M.G.

DRAWN BY:
M.A.S.

JOB NUMBER
16-3799

SHEET No.
PD2

P&Z

PZ16-1206065
MAR 22, 2017

Sun-Tech Engineering, Inc.
Engineers - Planners - Surveyors

1600 West Oakland Park Boulevard
Ft. Lauderdale, FL 33311
www.suntecheng.com

Certificate of Auth. # 7087
Phone (954) 777-3123
Fax (954) 777-3114