




3 BACK ELEVATION
(WEST ELEVATION)

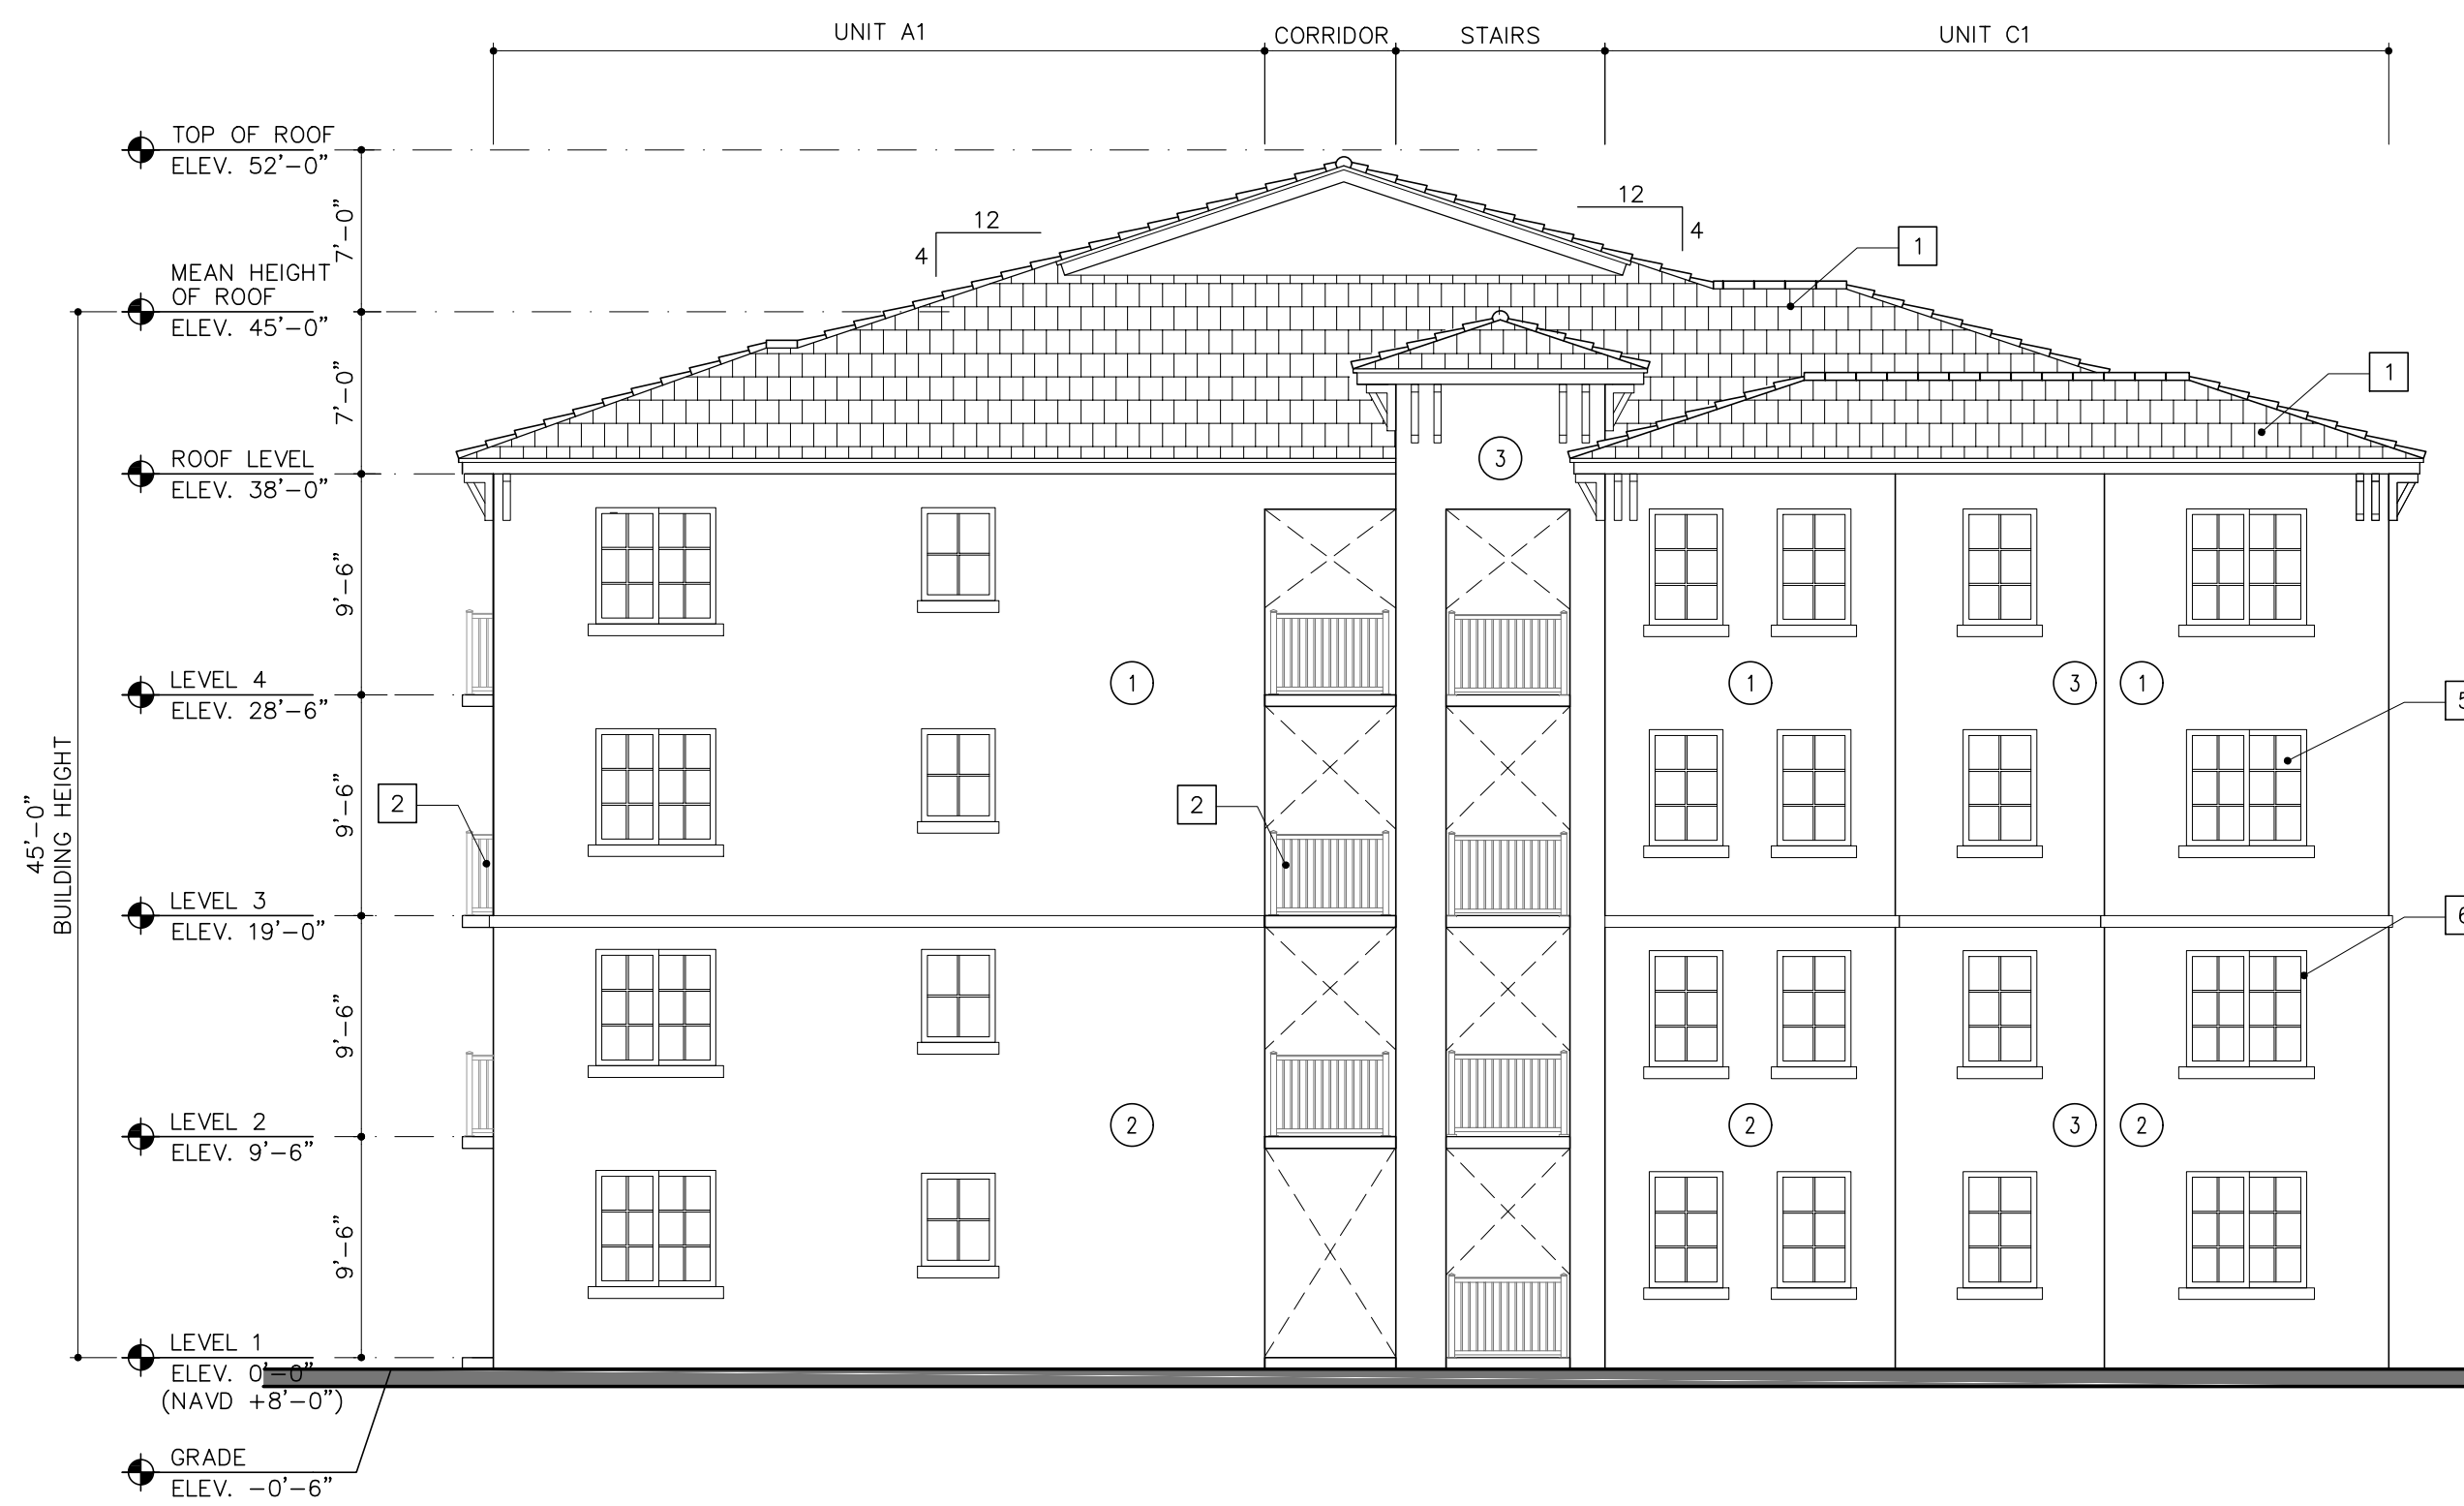

4 LEFT ELEVATION
(SOUTH ELEVATION)

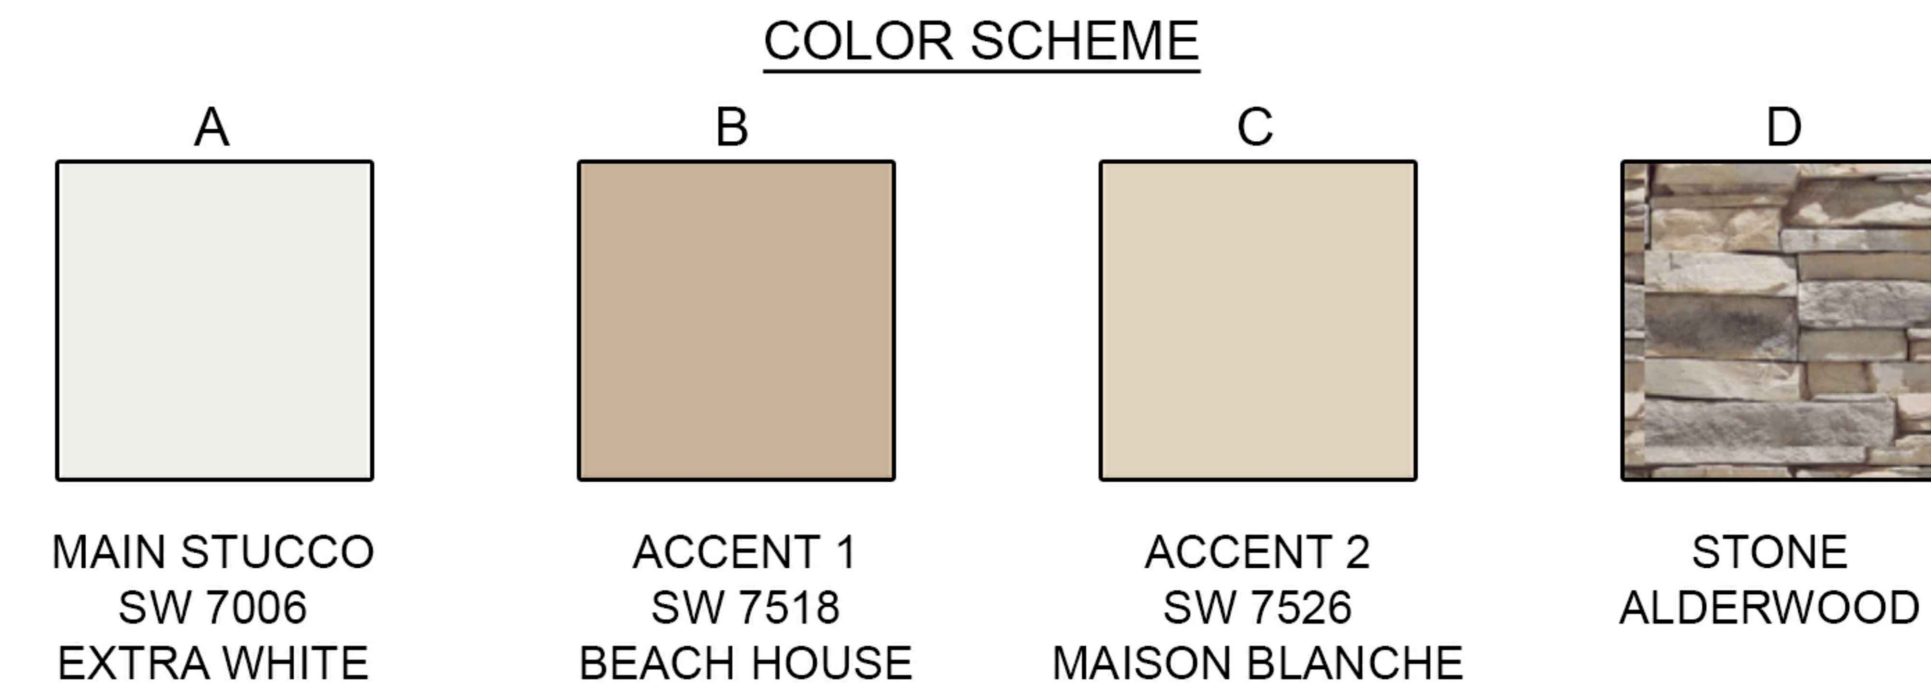

- BUILDING MATERIAL SPECIFICATION
- 1 FLAT TILE ROOF (BLACK)
 - 2 RAILINGS (DARK BRONZE)
 - 3 AWNINGS (DARK BRONZE)
 - 4 SHUTTERS (DARK BRONZE)
 - 5 GLAZING (GREY)
 - 6 WINDOW/DOOR FRAMES (DARK BRONZE)

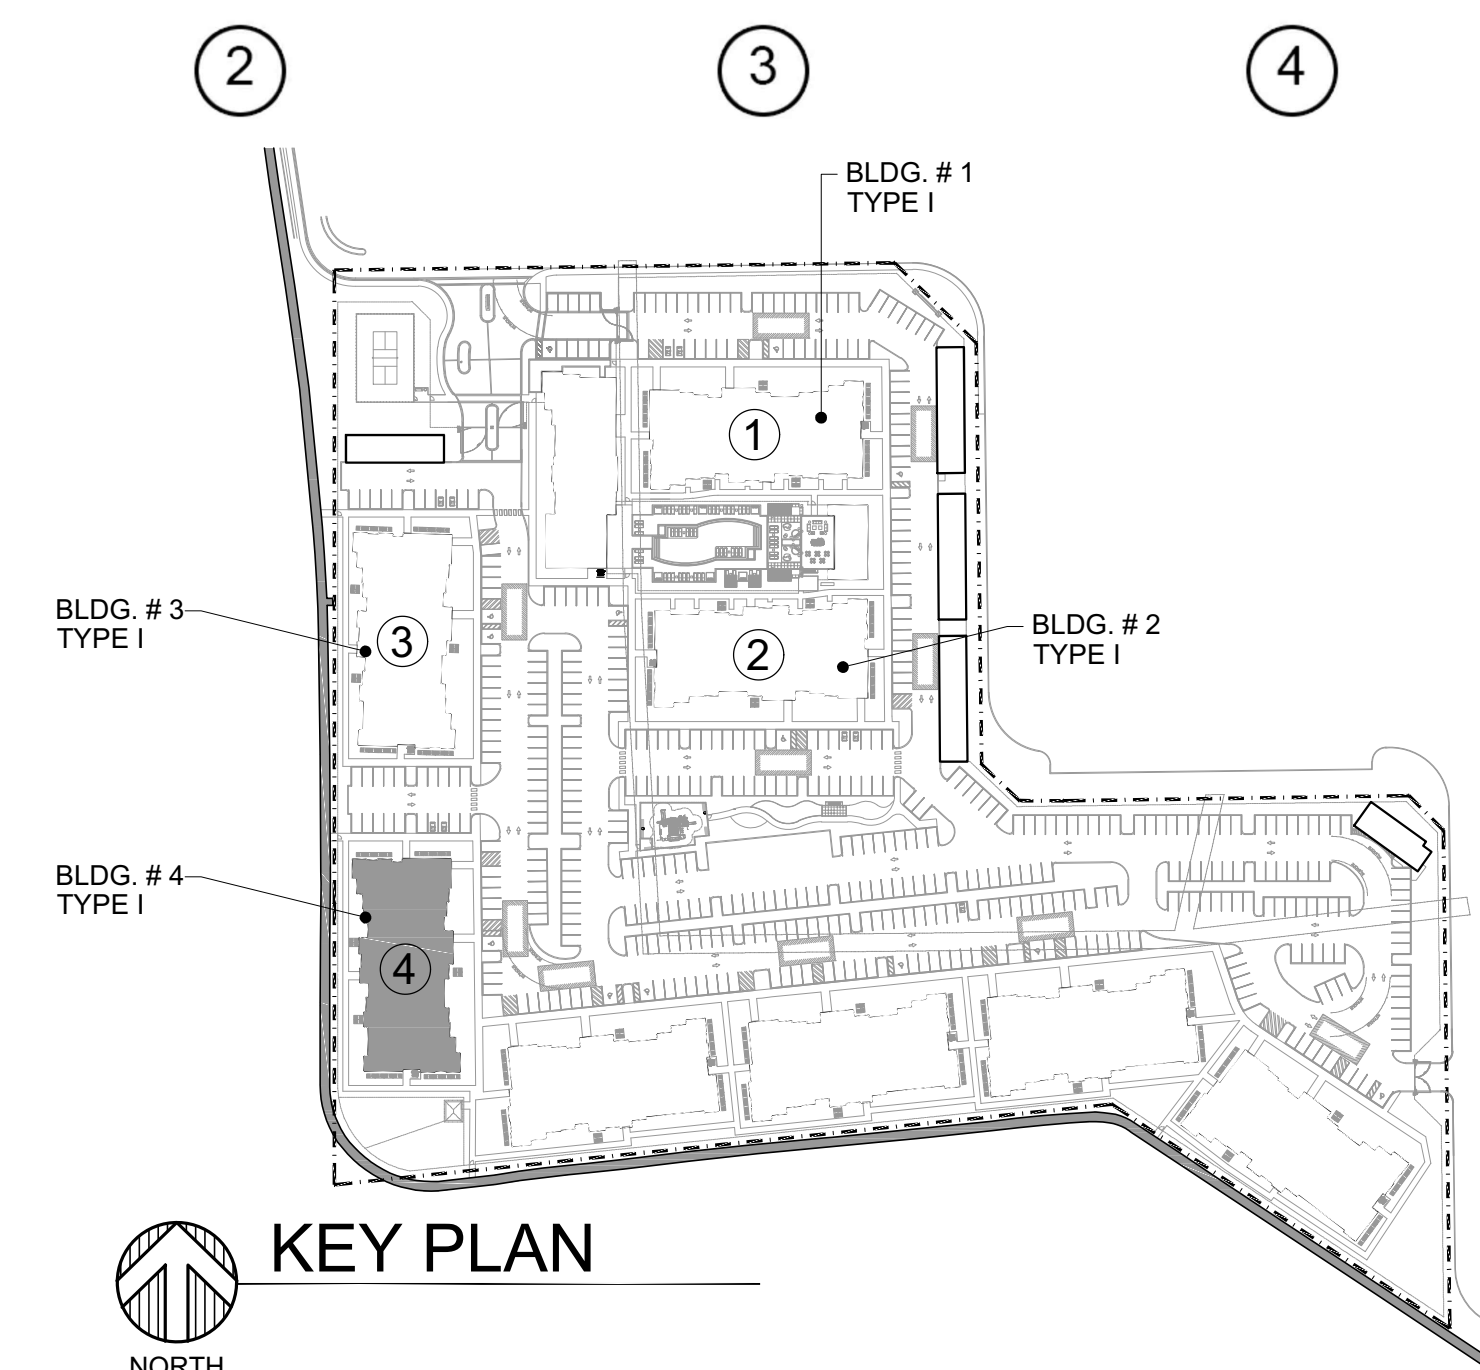

KEY PLAN


TYPE I BUILDING 4 - ELEVATIONS
SCALE: 1/8"=1'-0"

AAC
PZ21-12000042
05/02/2023

INITIAL SITE PLAN SUBMITTAL 12/17/2021	BY

POMPANO CITI CENTRE

FOR:
MORGAN GROUP
LOCATED AT:
POMPANO BEACH, FLORIDA

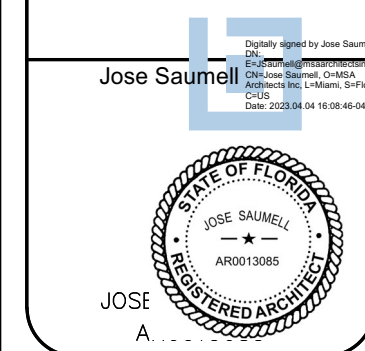

MSA ARCHITECTS, INC.
AAC000895
8950 SW 74th COURT
MIAMI, FLORIDA 33156
(305) 273-9911

MSA
ARCHITECTS
ARCHITECTURE & PLANNING

DRAWN
CONTRACT DATE 03/03/2020
SCALE AS SHOWN
JOB NO. 1880.PRJ
SHEET TITLE:

TYPE I BUILDING 4-
ELEVATIONS

SHEET NUMBER:
A-3.1.8