



3 REAR ELEVATION  
(SOUTH ELEVATION)

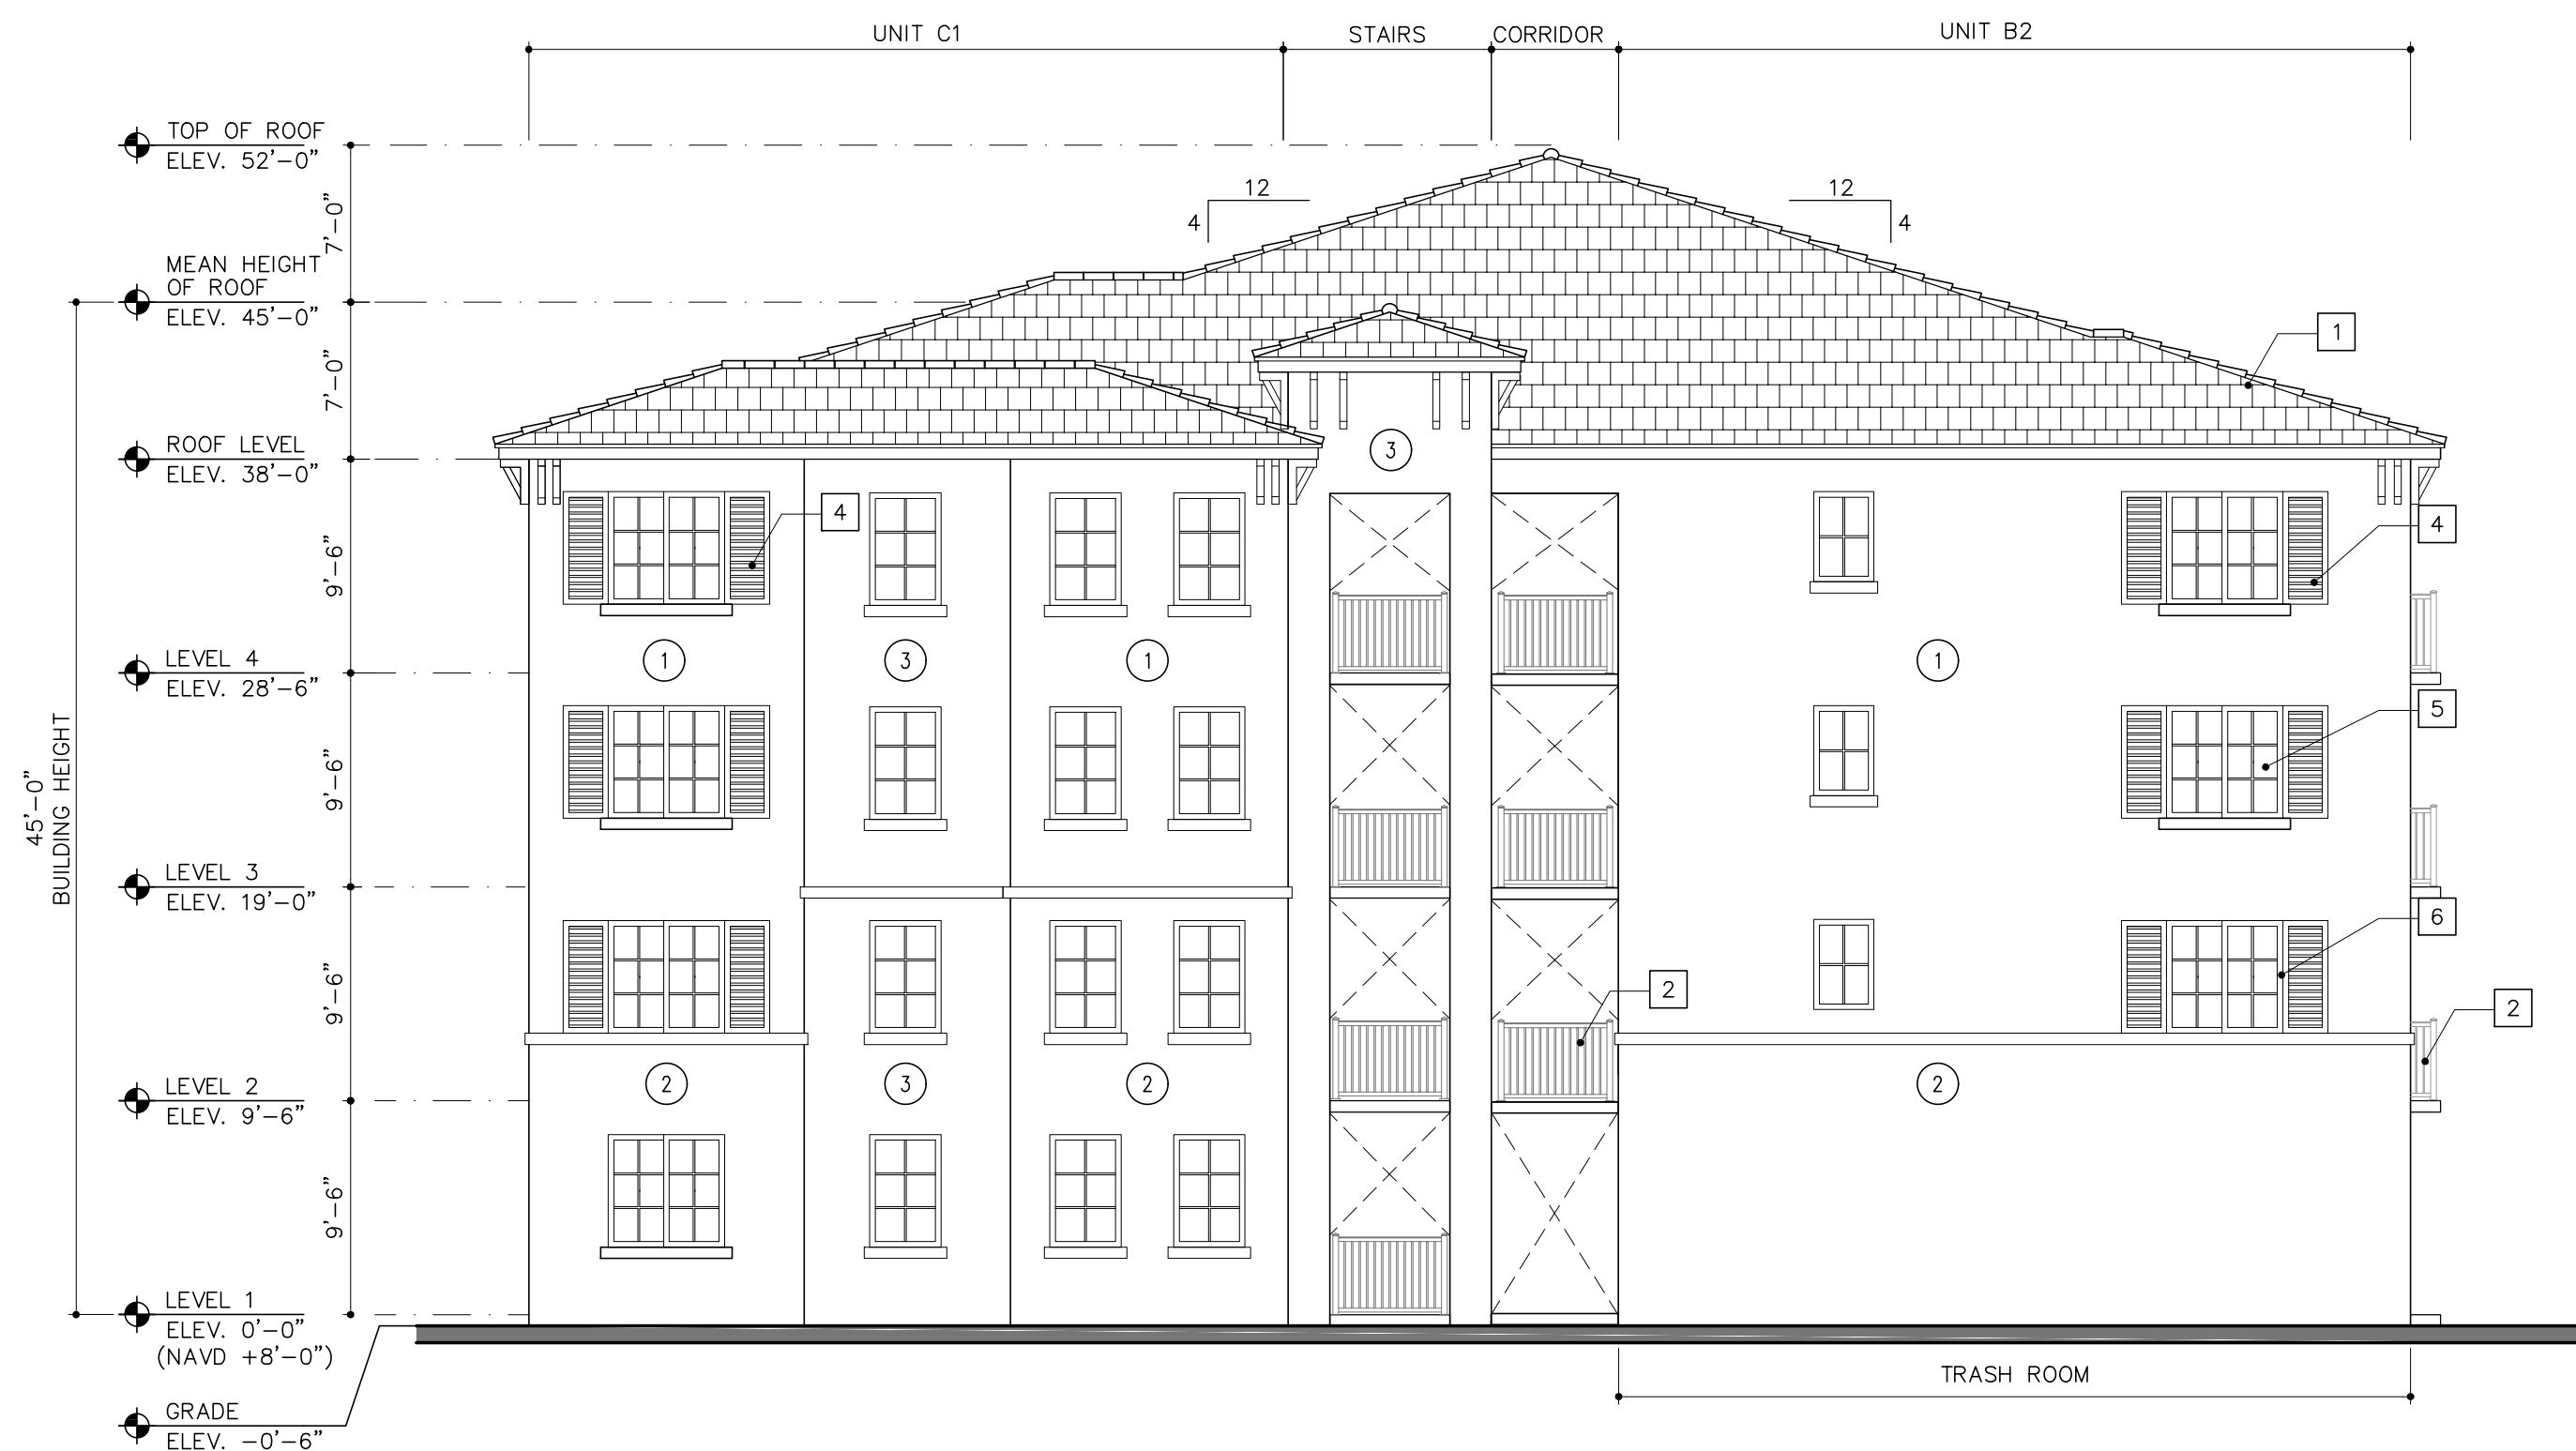


4 LEFT ELEVATION  
(WEST ELEVATION)

 

MAIN STUCCO  
SW 7006  
EXTRA WHITE

1

 

ACCENT 1  
SW 7667  
ZIRCON

2



ACCENT 2  
SW 7673  
PEWTER CAST

3




STONE  
KORYAK RIDGE

4

- BUILDING MATERIAL SPECIFICATION
- 1 FLAT TILE ROOF (BLACK)
  - 2 RAILINGS (DARK BRONZE)
  - 3 AWNINGS (DARK BRONZE)
  - 4 SHUTTERS (DARK BRONZE)
  - 5 GLAZING (GREY)
  - 6 WINDOW/DOOR FRAMES (DARK BRONZE)

COLOR SCHEME

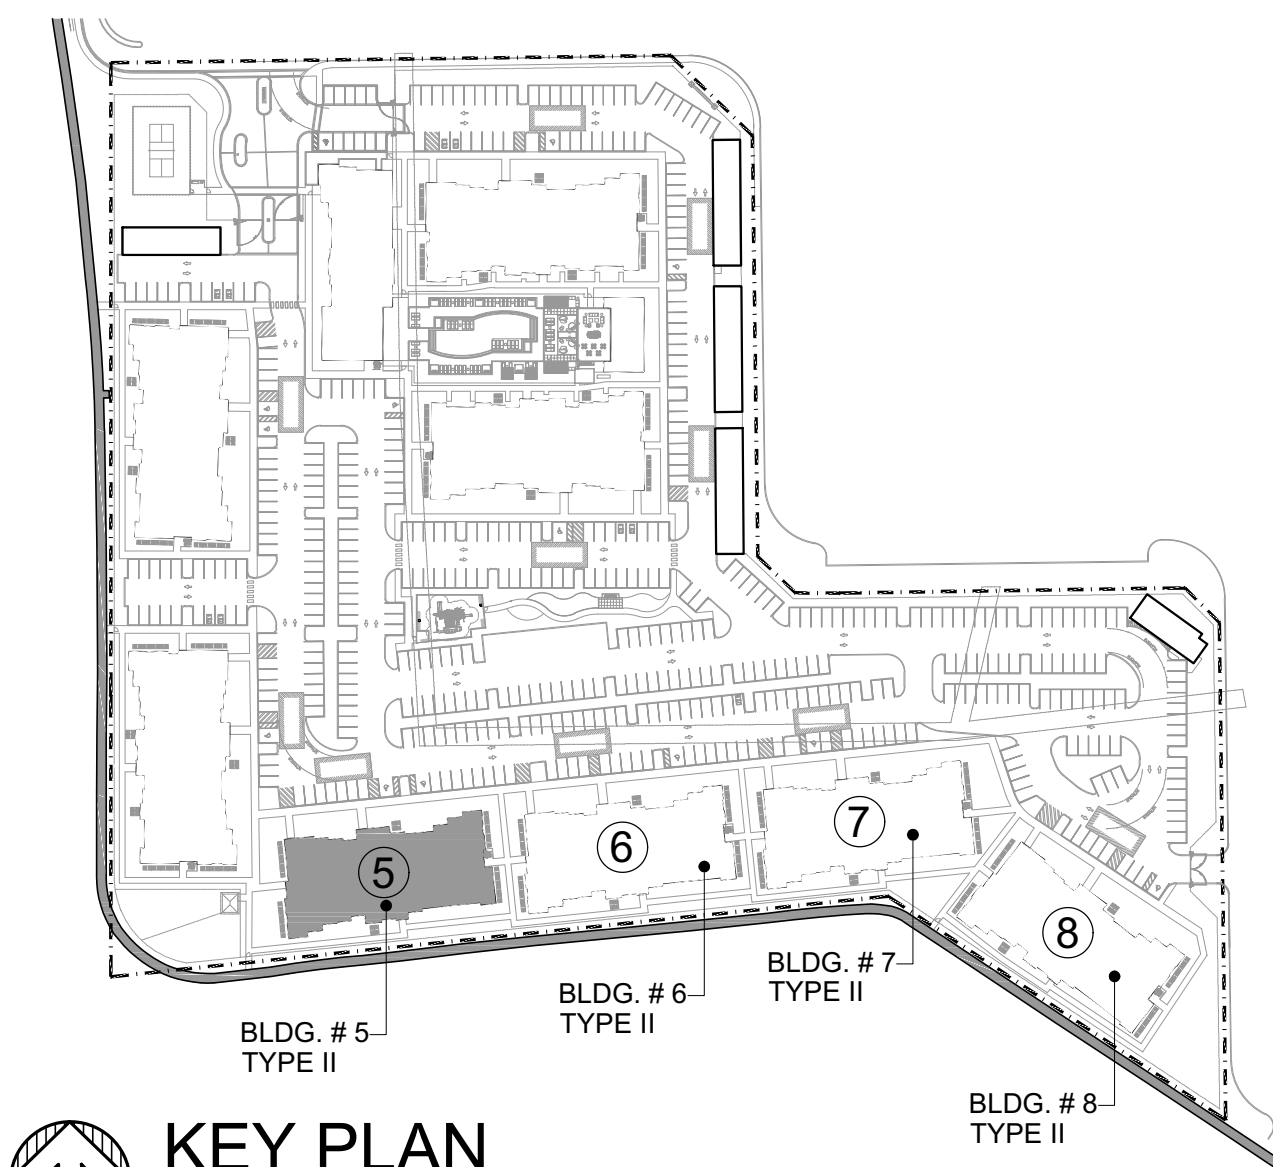

KEY PLAN

TYPE II BUILDING 5 - ELEVATIONS

SCALE: 1/8"=1'-0"


AAC  
PZ21-12000042  
05/02/2023

INITIAL SITE PLAN SUMMITTAL  
12/17/2021

BY

POMPANO CITI CENTRE

FOR:  
MORGAN GROUP  
LOCATED AT:  
POMPANO BEACH, FLORIDA

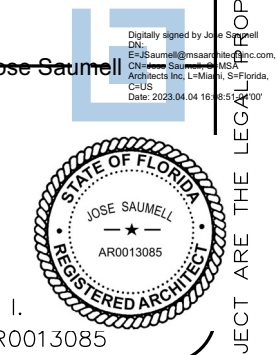

MSA ARCHITECTS, INC.  
AAAC000895

ARCHITECTS  
ARCHITECTURE & PLANNING  
COPYRIGHT © 2018 MSA ARCHITECTS, INC. THE ARCHITECTURAL DESIGN AND DETAIL DRAWINGS FOR THIS BUILDING AND/OR OVERALL PROJECT ARE THE LEGAL PROPERTY OF AND ALL RIGHTS ARE RESERVED BY THE ARCHITECT.  
THEIR USE FOR REPRODUCTION, CONSTRUCTION, OR DISTRIBUTION IS PROHIBITED UNLESS AUTHORIZED IN WRITING BY THE ARCHITECT.

DRAWN  
CONTRACT DATE 03/03/2020  
SCALE AS SHOWN  
JOB NO. 1880.PRJ

SHEET TITLE:  
TYPE II BUILDING 5 -  
ELEVATIONS

SHEET NUMBER:  
A-3.2.2