






1 FRONT ELEVATION
(EAST ELEVATION)

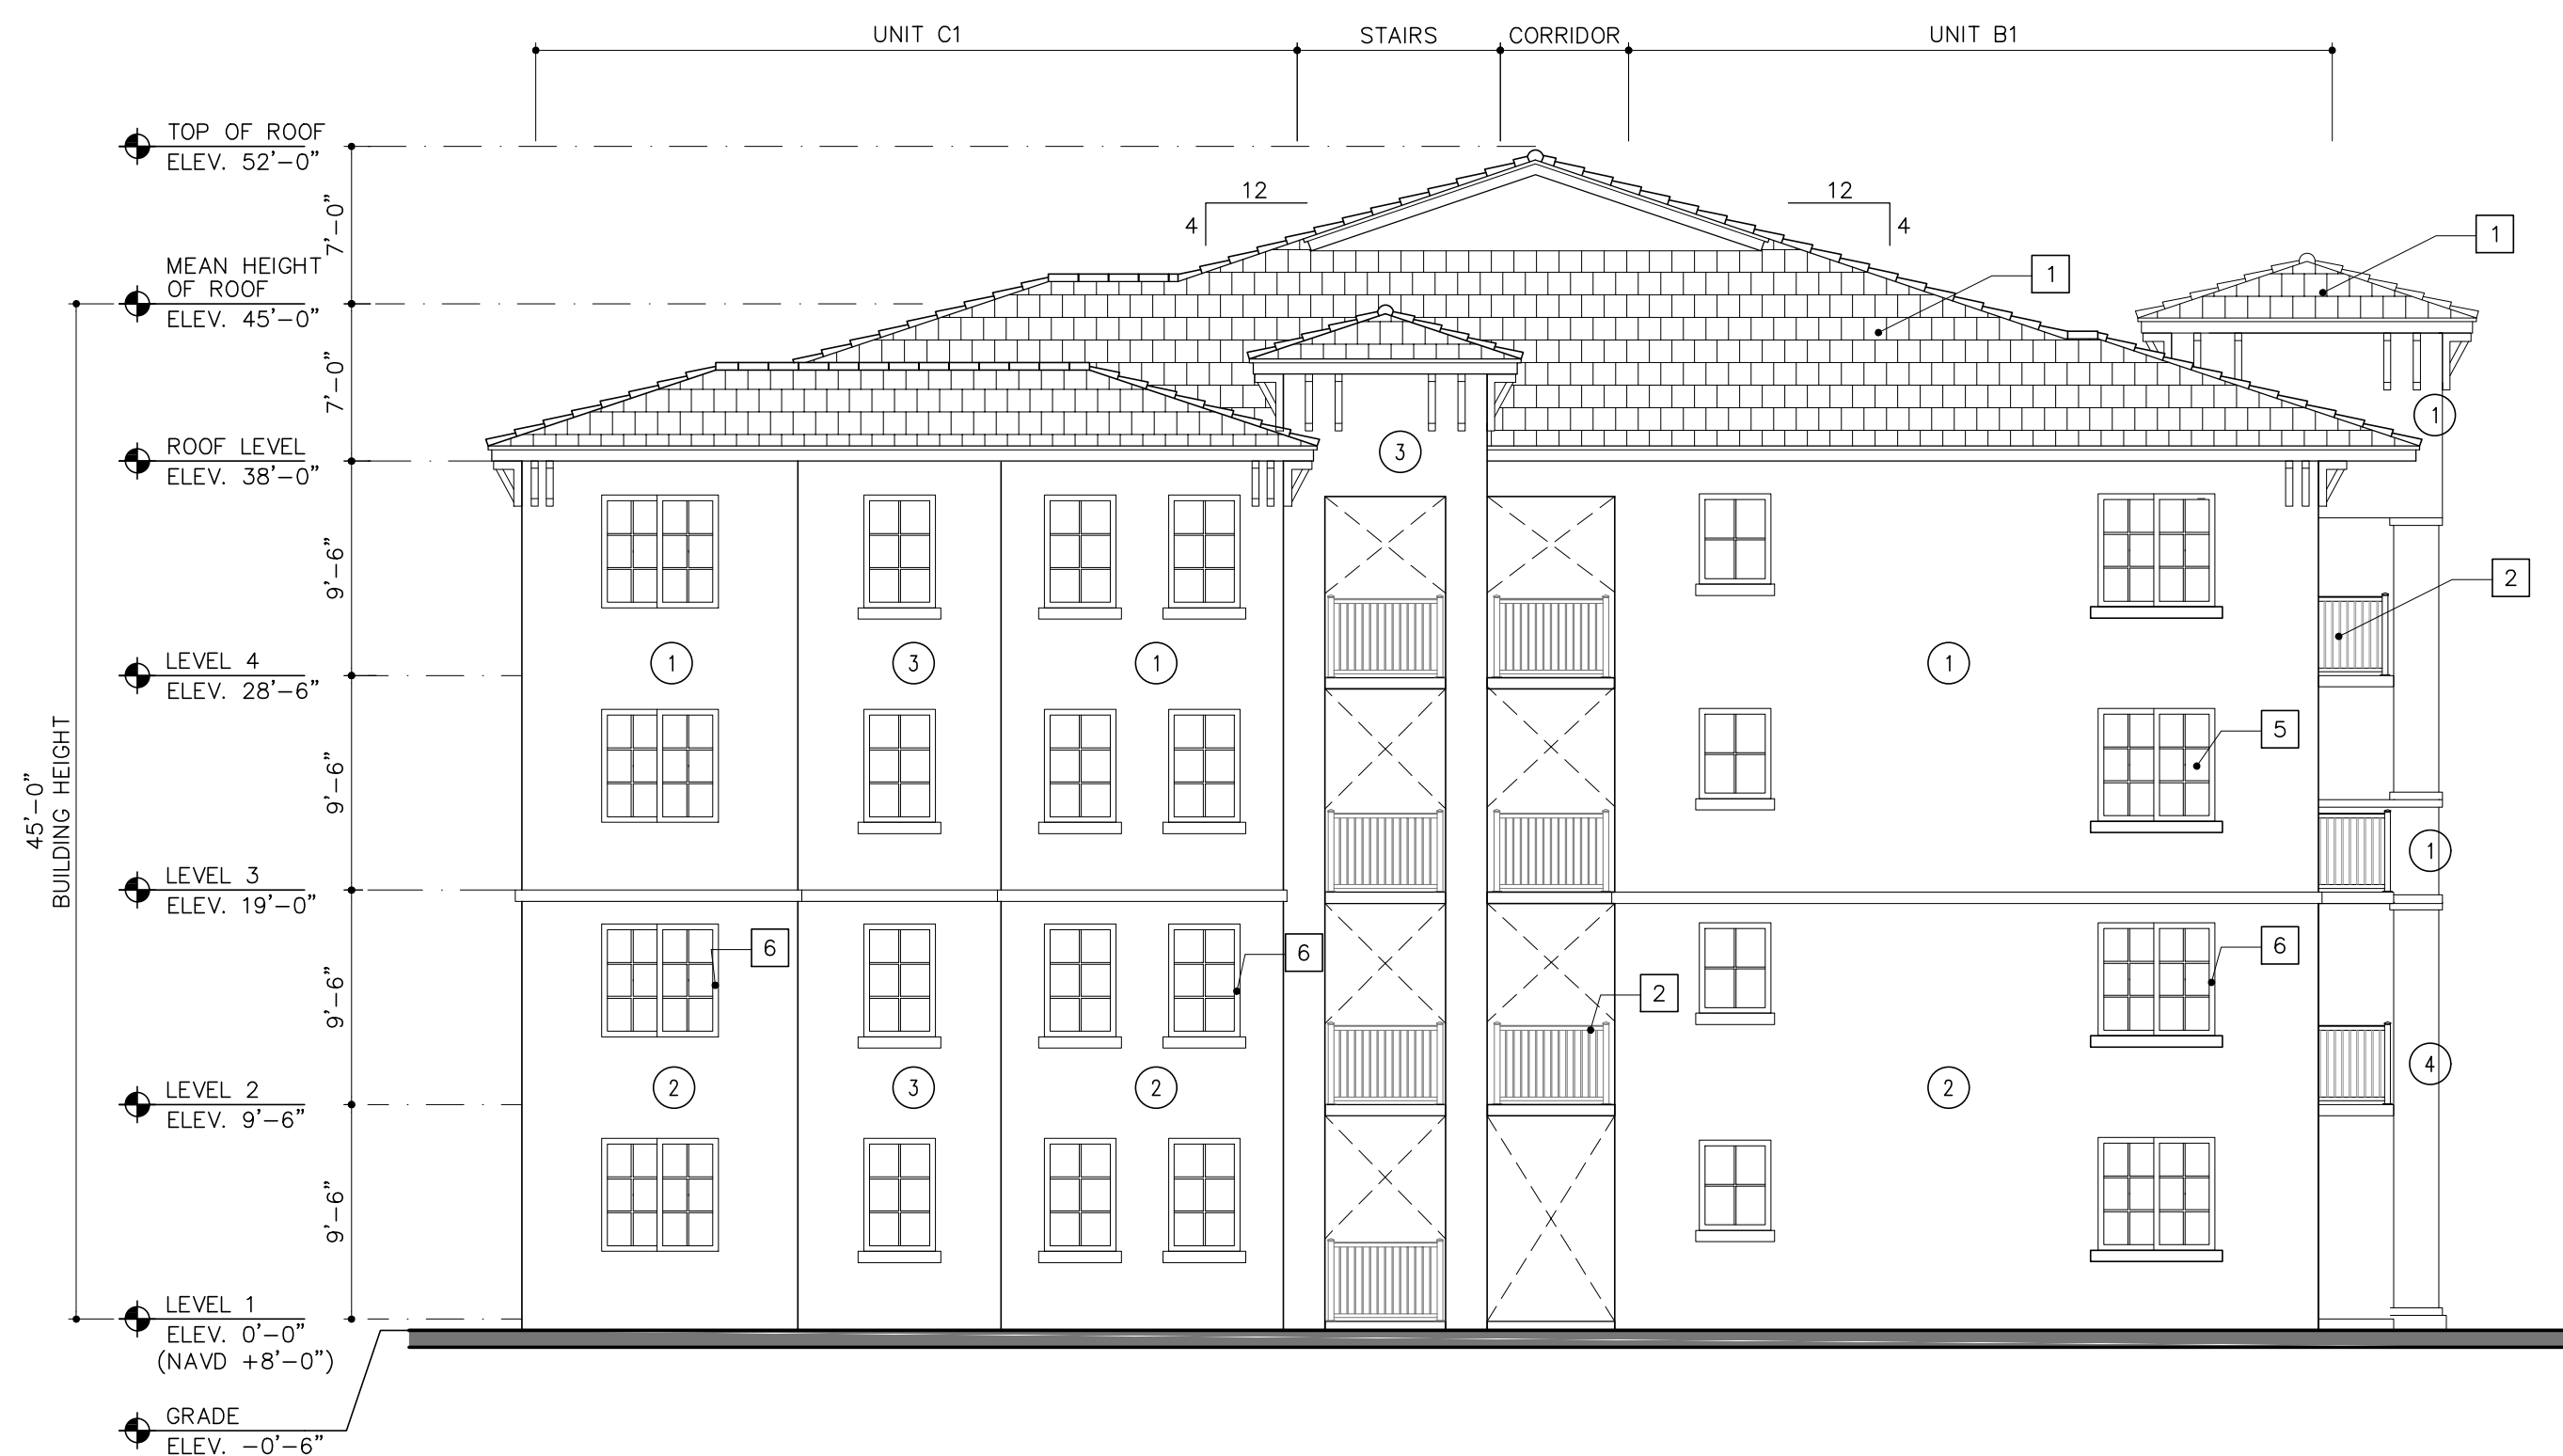

2 RIGHT ELEVATION
(SOUTH ELEVATION)

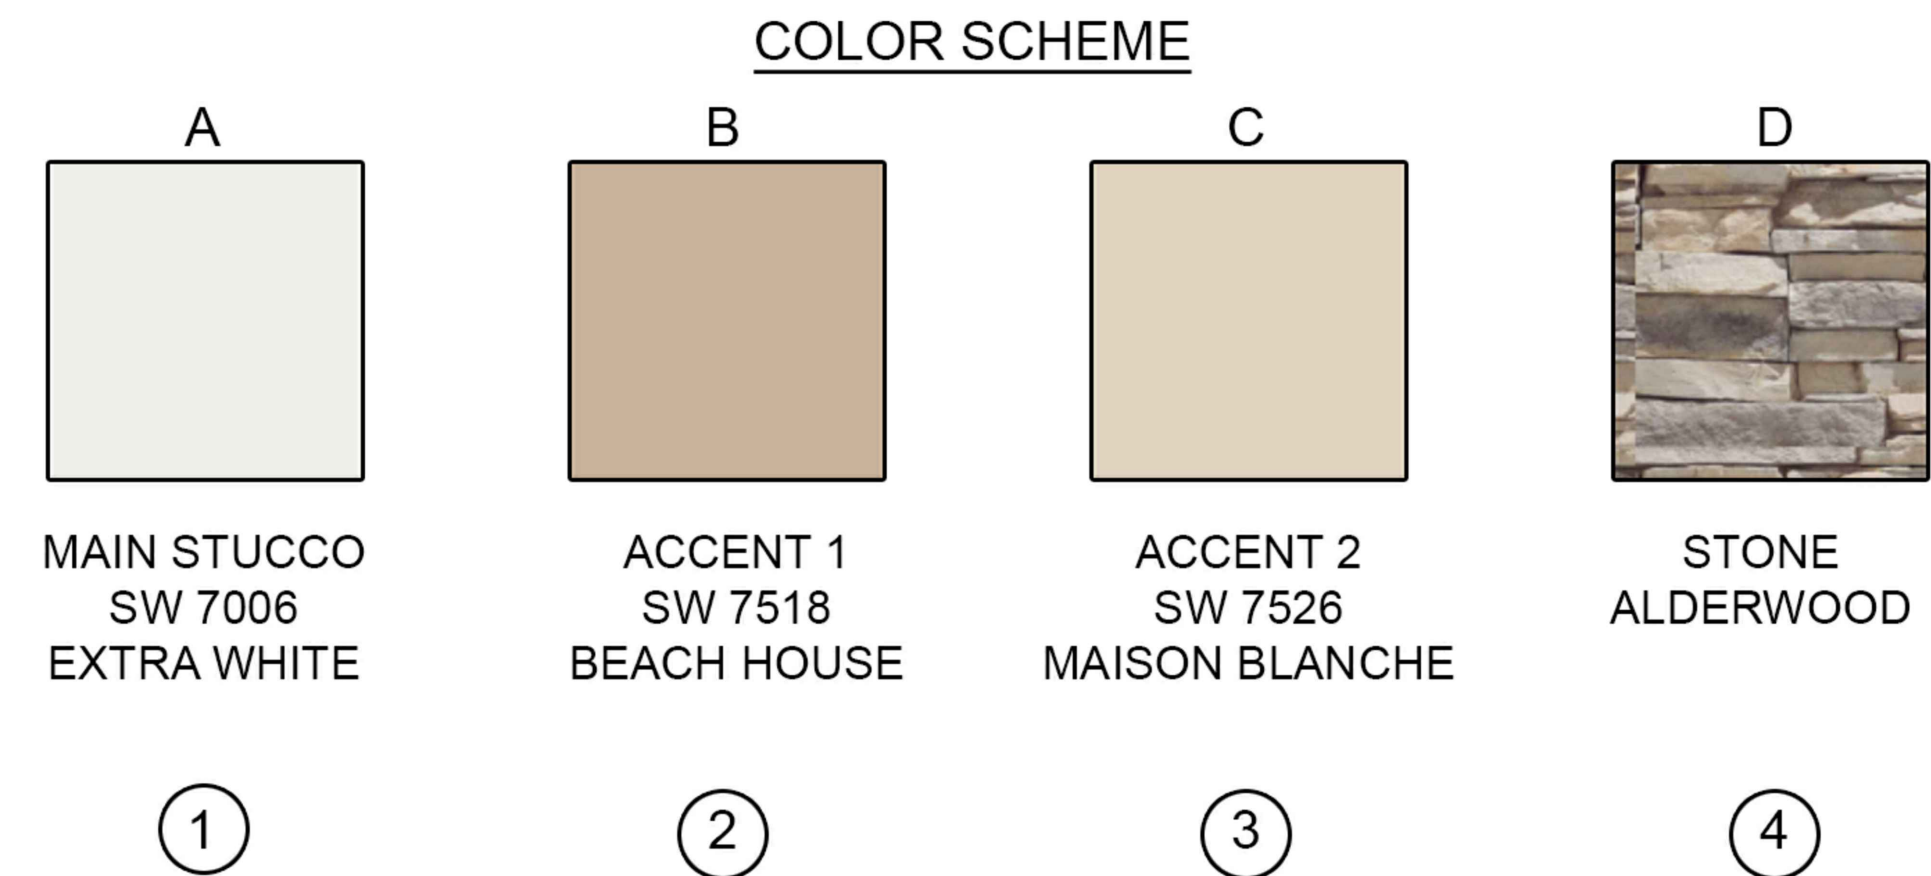

- BUILDING MATERIAL SPECIFICATION
- 1 FLAT TILE ROOF (BLACK)
 - 2 RAILINGS (DARK BRONZE)
 - 3 AWNINGS (DARK BRONZE)
 - 4 SHUTTERS (DARK BRONZE)
 - 5 GLAZING (GREY)
 - 6 WINDOW/DOOR FRAMES (DARK BRONZE)

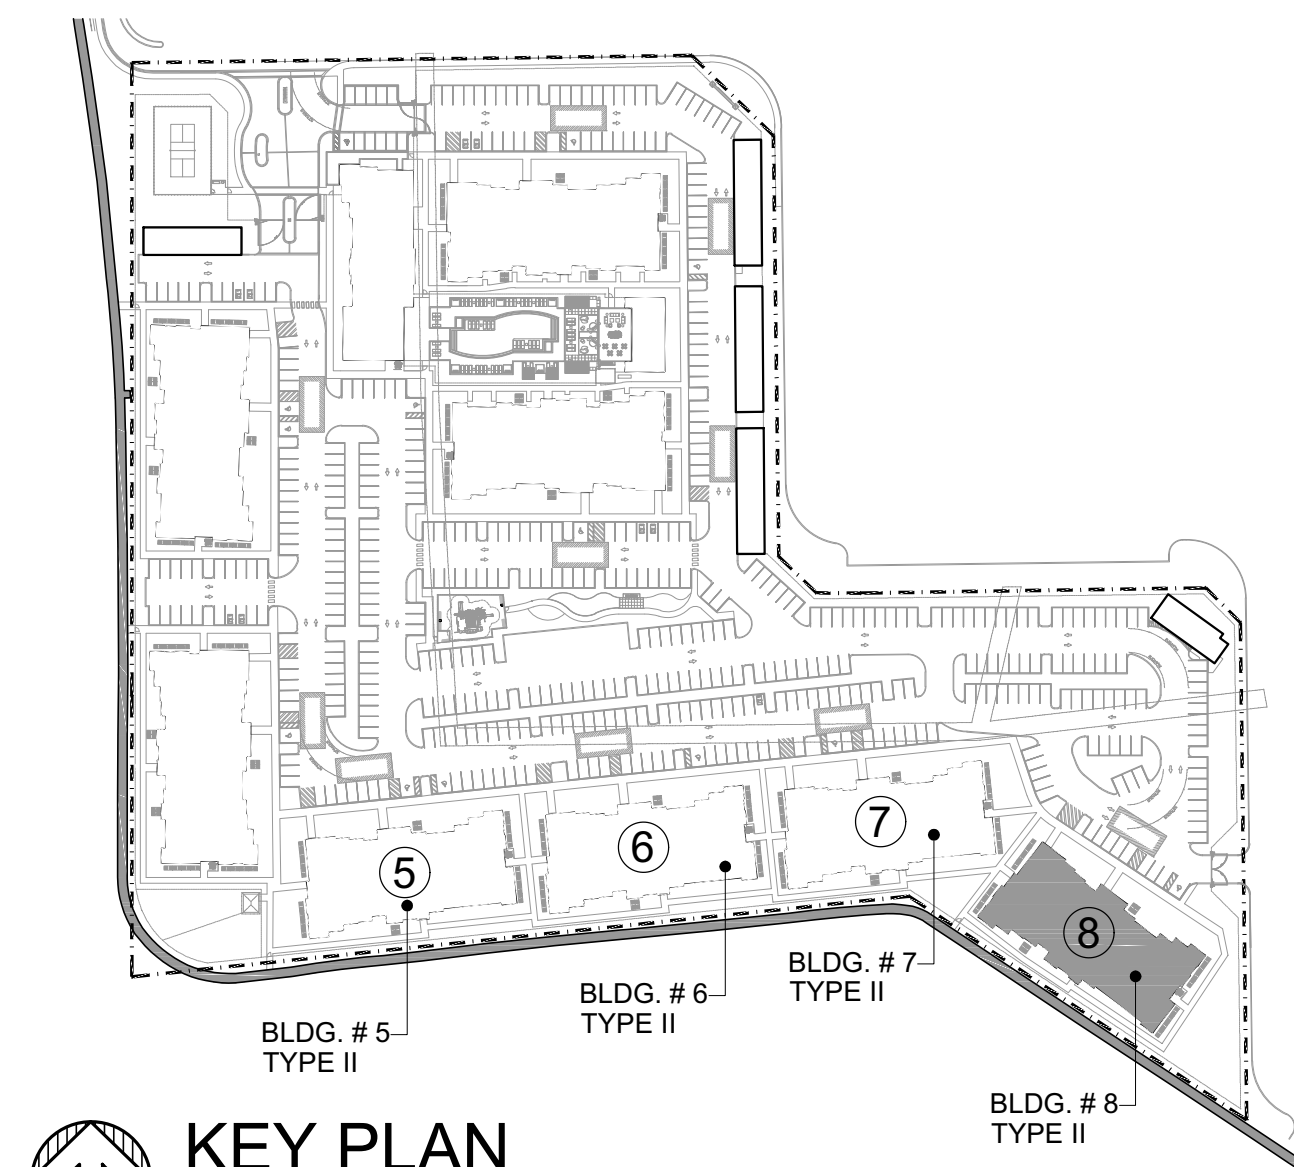

KEY PLAN
NORTH

TYPE II BUILDING 8 - ELEVATIONS
SCALE: 1/8"=1'-0"

AAC
PZ21-12000042
05/02/2023