




3 BACK ELEVATION  
(SOUTH ELEVATION)

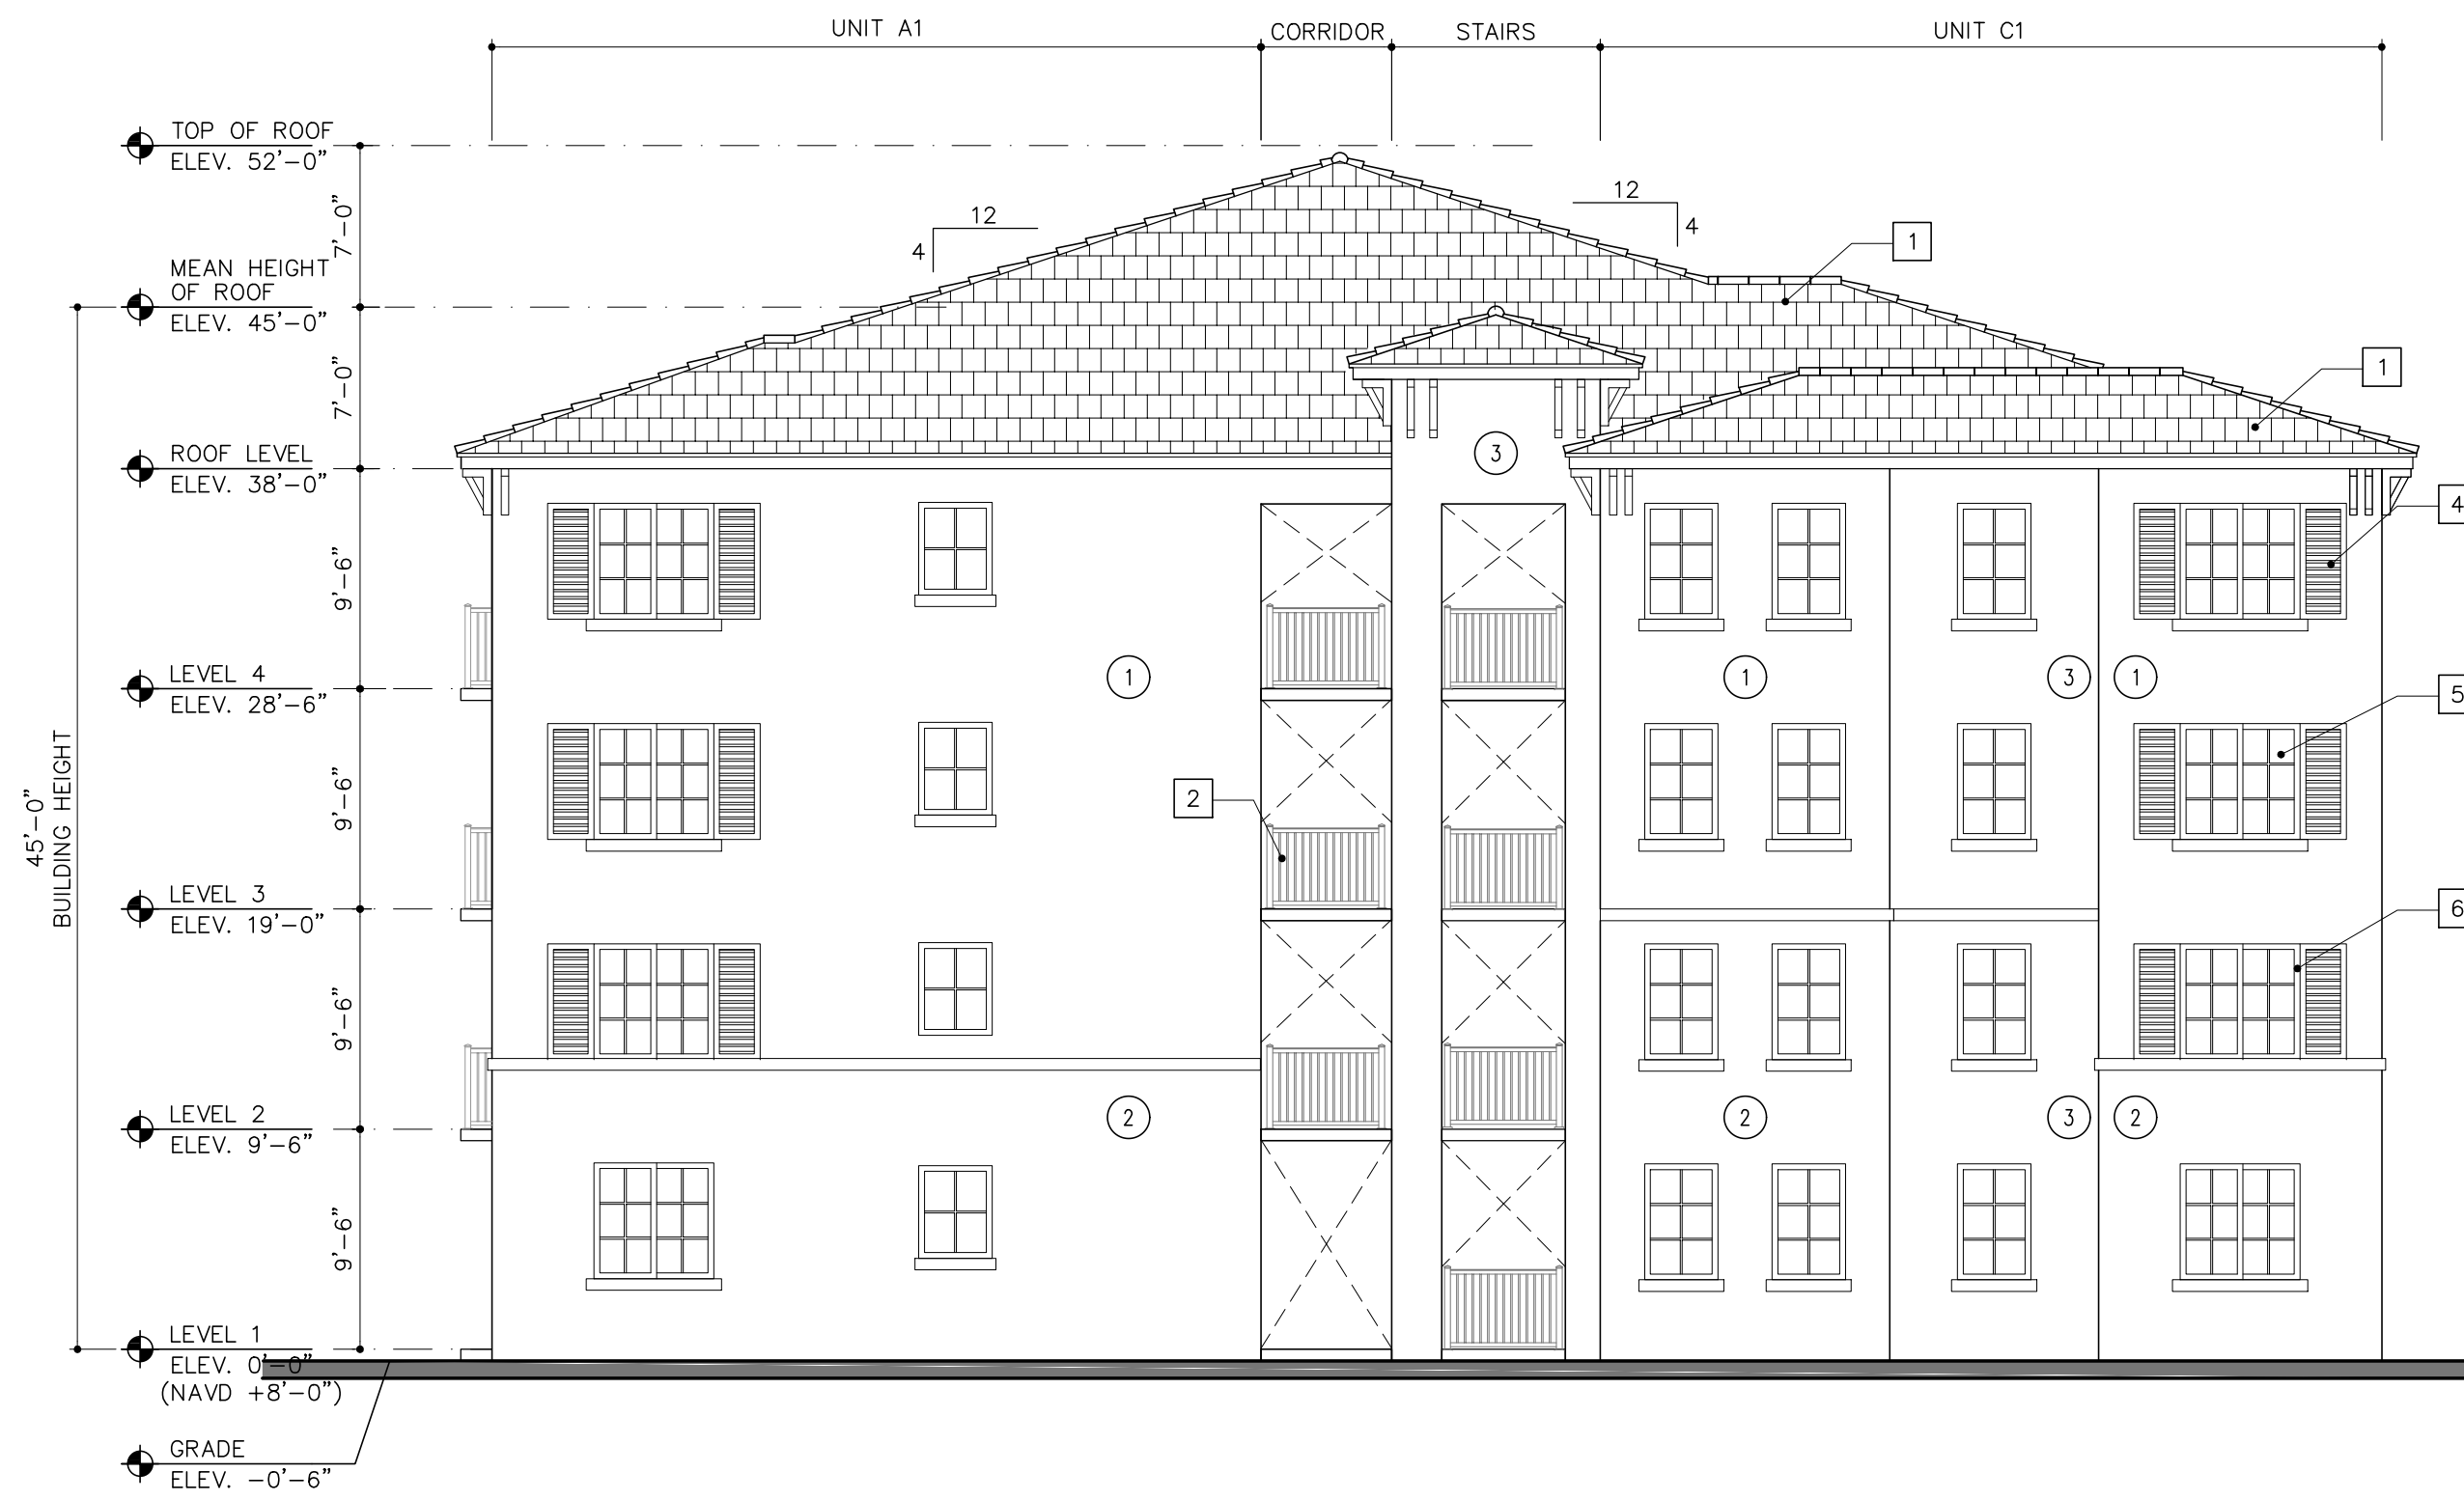


4 LEFT ELEVATION  
(EAST ELEVATION)



MAIN STUCCO  
SW 7006  
EXTRA WHITE



ACCENT 1  
SW 7667  
ZIRCON

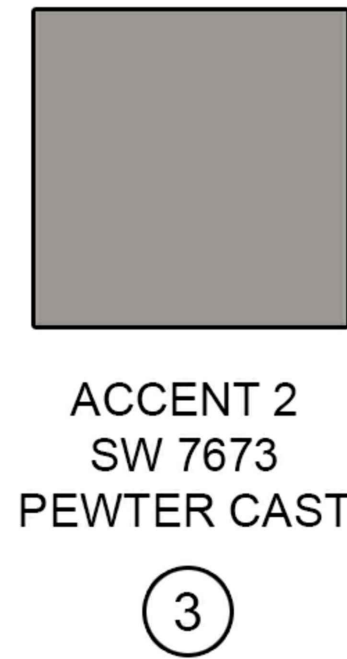


ACCENT 2  
SW 7673  
PEWTER CAST



STONE  
KORYAK RIDGE

- BUILDING MATERIAL SPECIFICATION
- 1 FLAT TILE ROOF (BLACK)
  - 2 RAILINGS (DARK BRONZE)
  - 3 AWNINGS (DARK BRONZE)
  - 4 SHUTTERS (DARK BRONZE)
  - 5 GLAZING GREY
  - 6 WINDOW/DOOR FRAMES (DARK BRONZE)

#### COLOR SCHEME

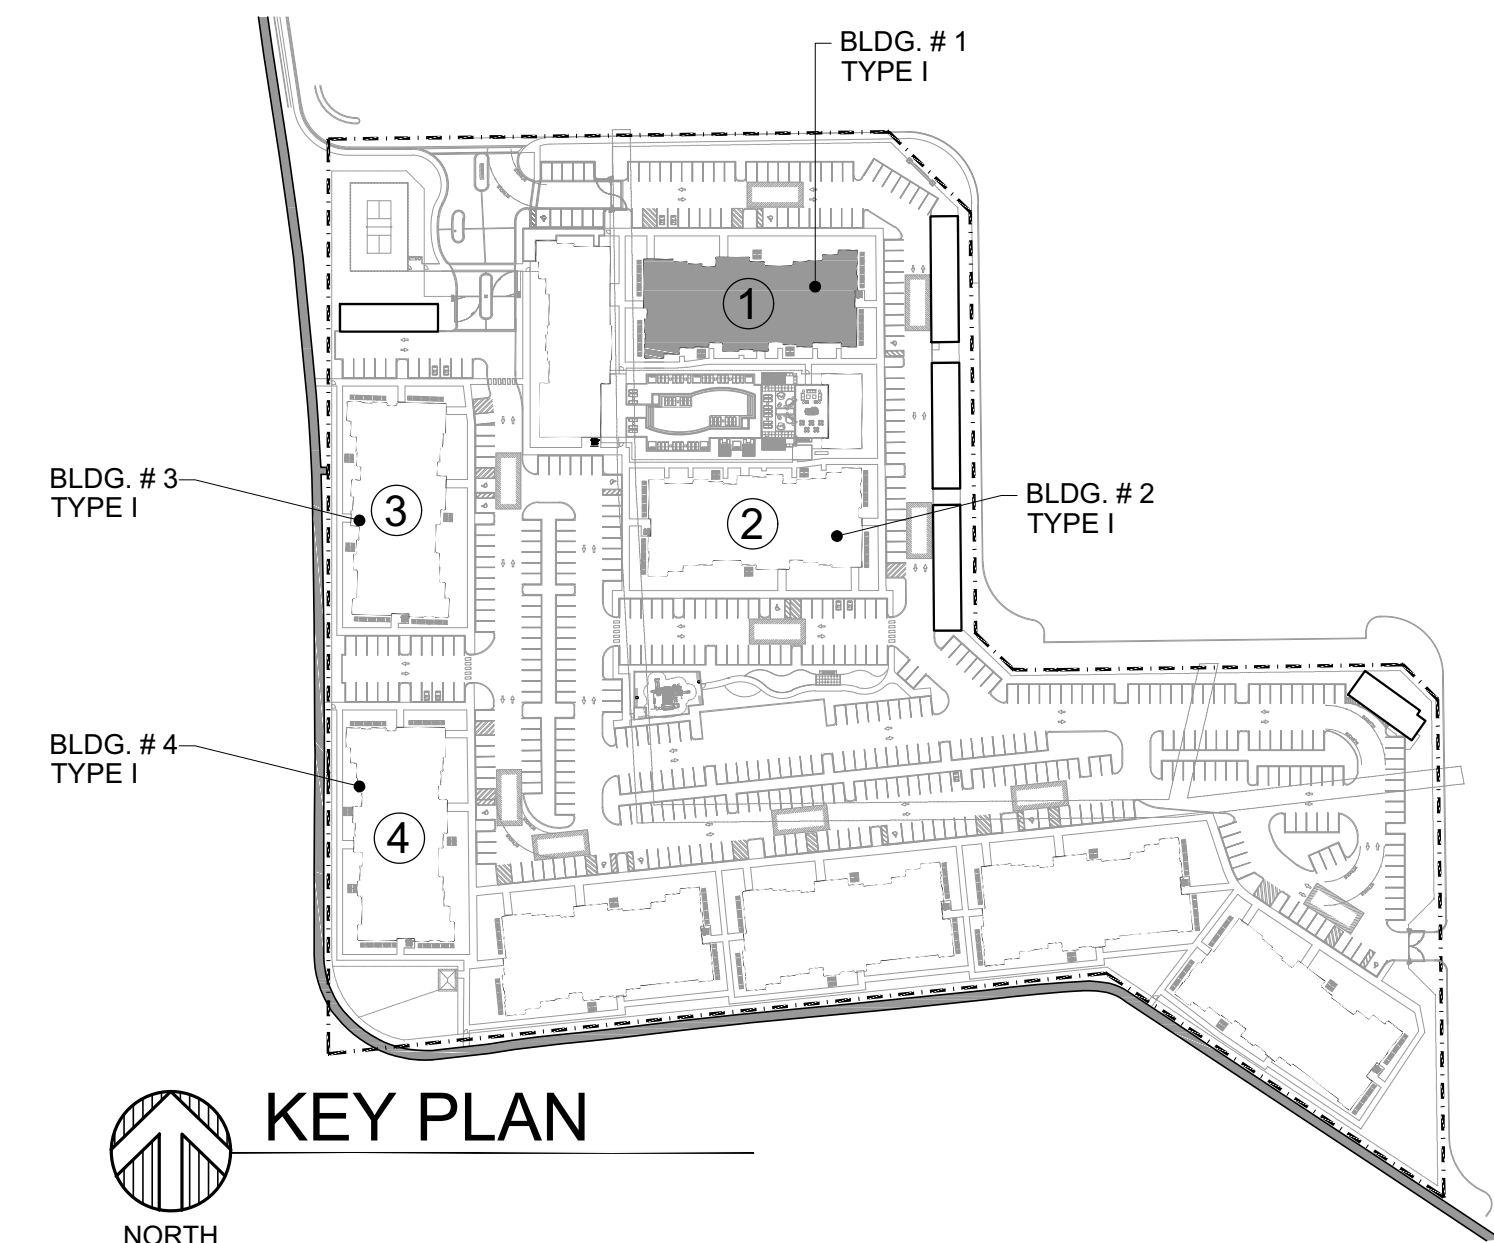

KEY PLAN

TYPE I BUILDING 1 - ELEVATIONS  
SCALE: 1/8"=1'-0"

AAC  
PZ21-12000042  
05/02/2023