



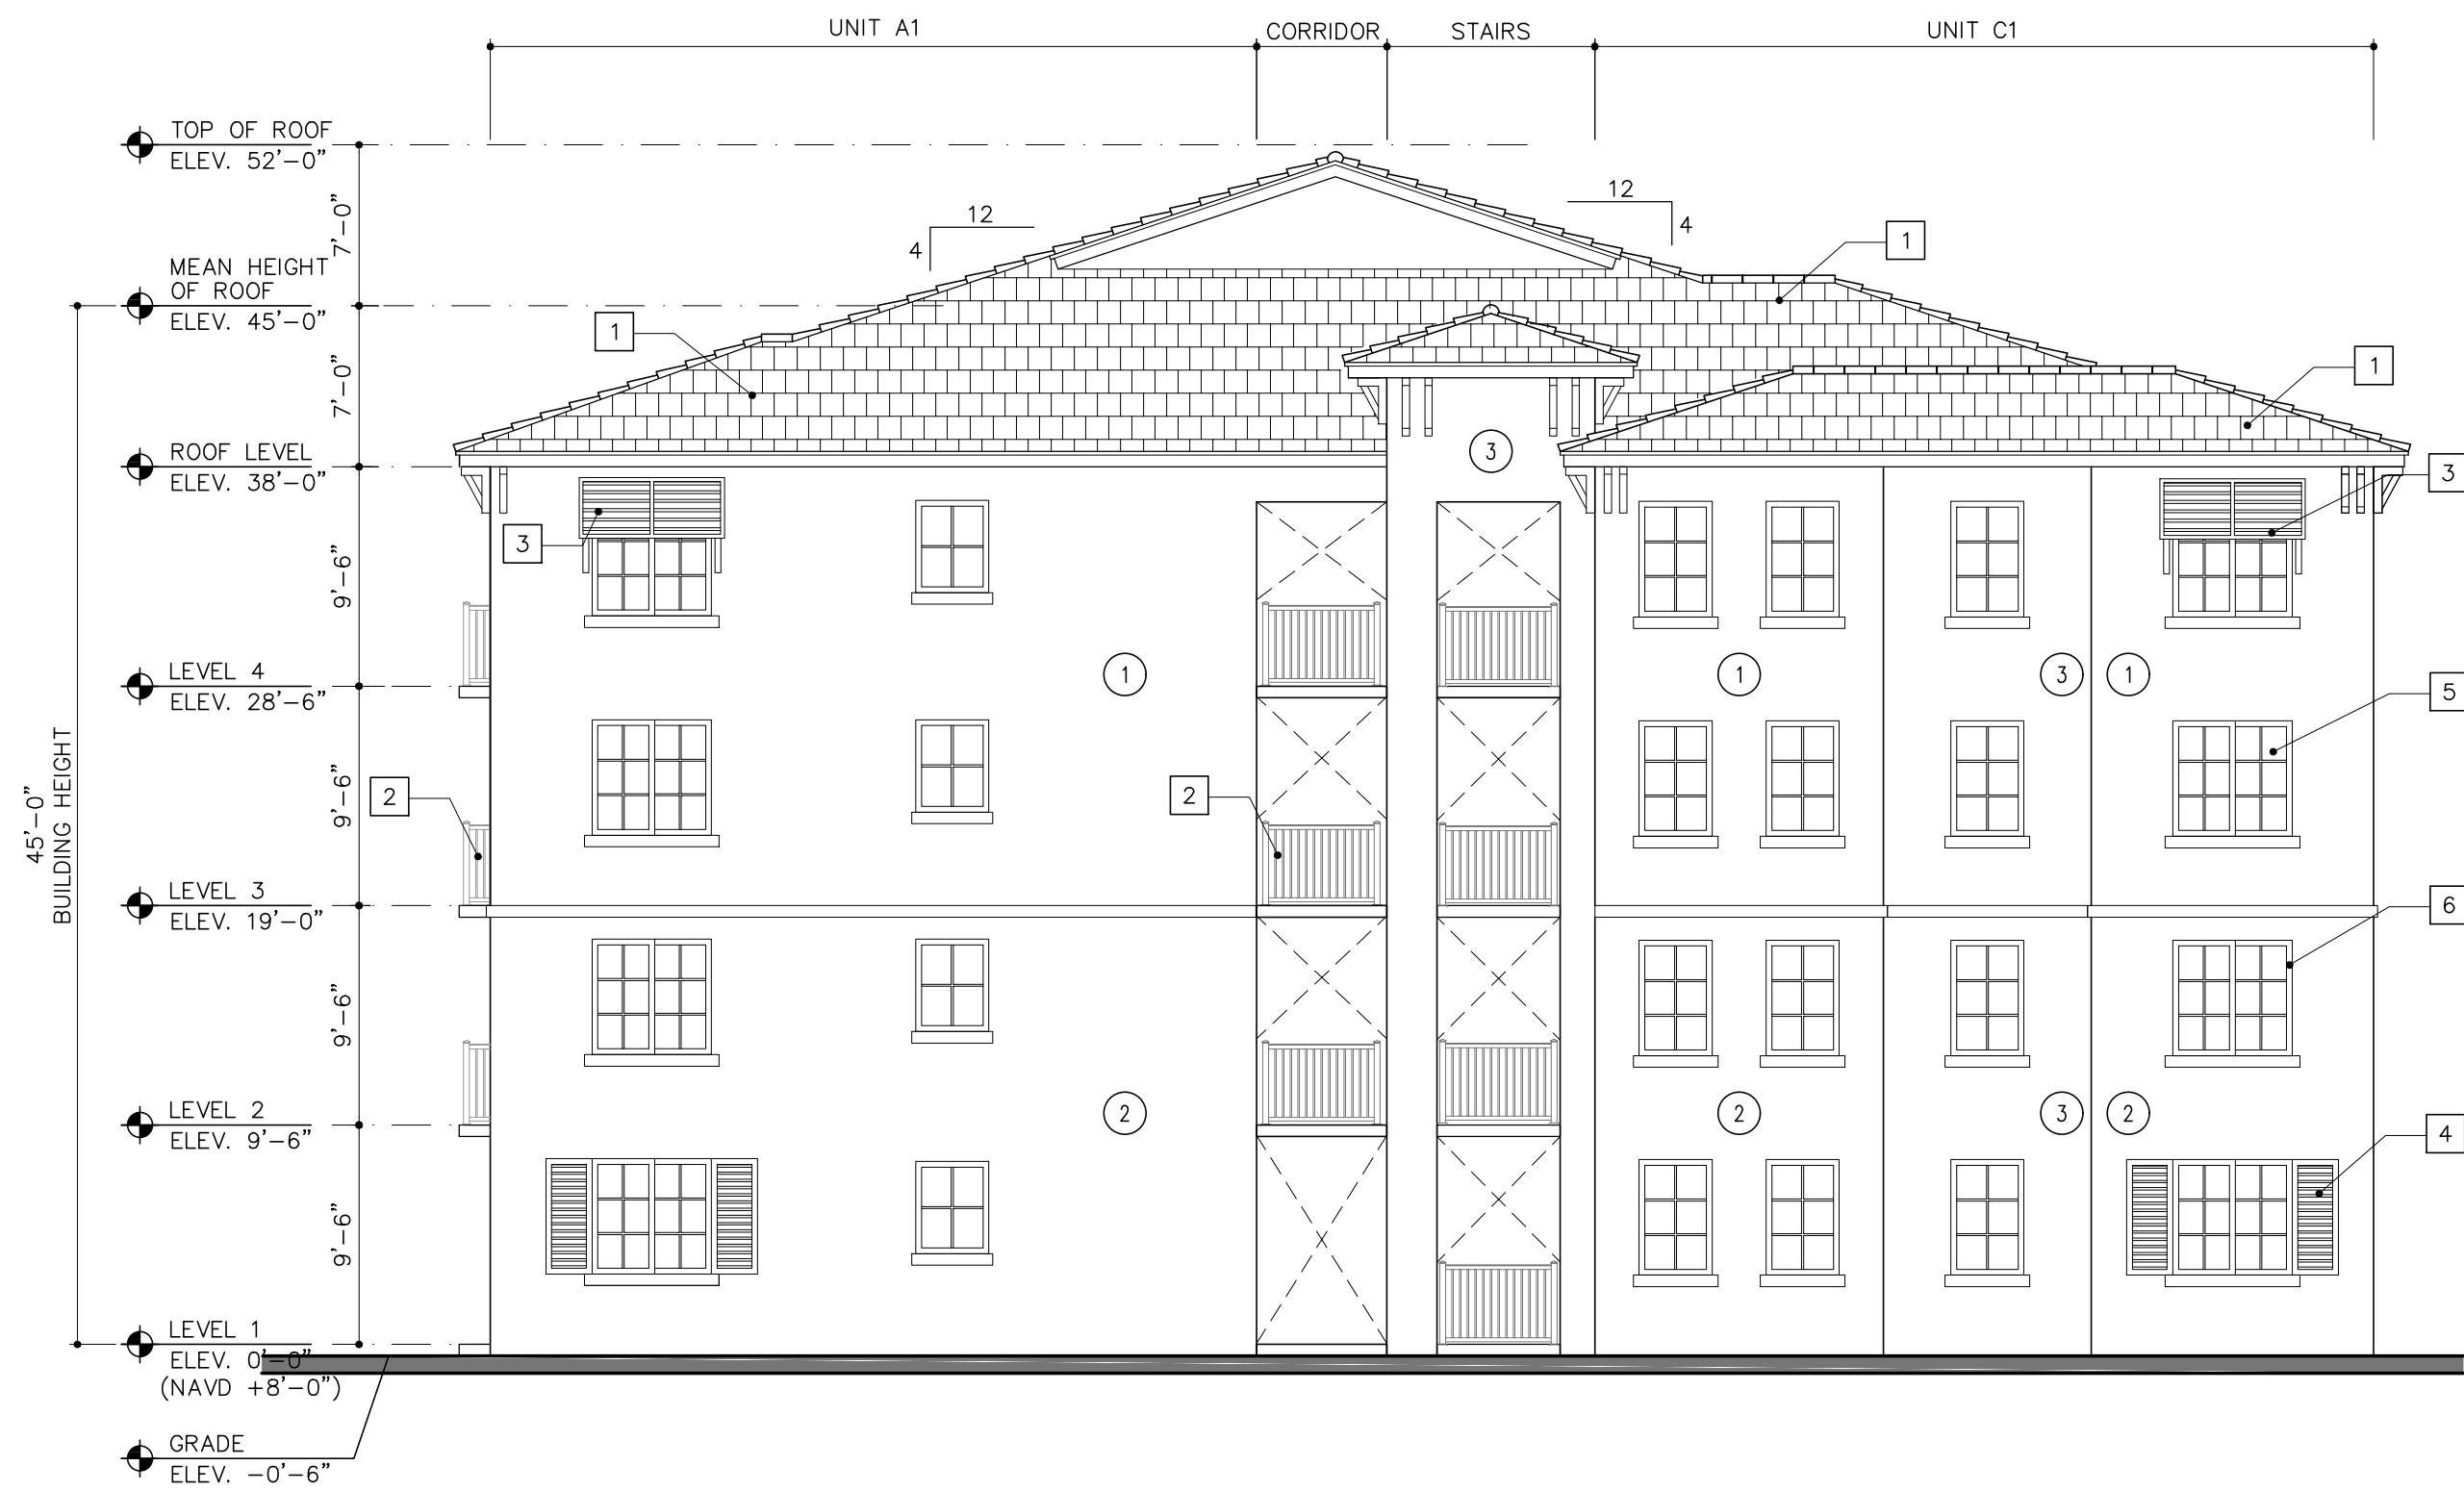


3 BACK ELEVATION  
(WEST ELEVATION)



4 LEFT ELEVATION  
(SOUTH ELEVATION)

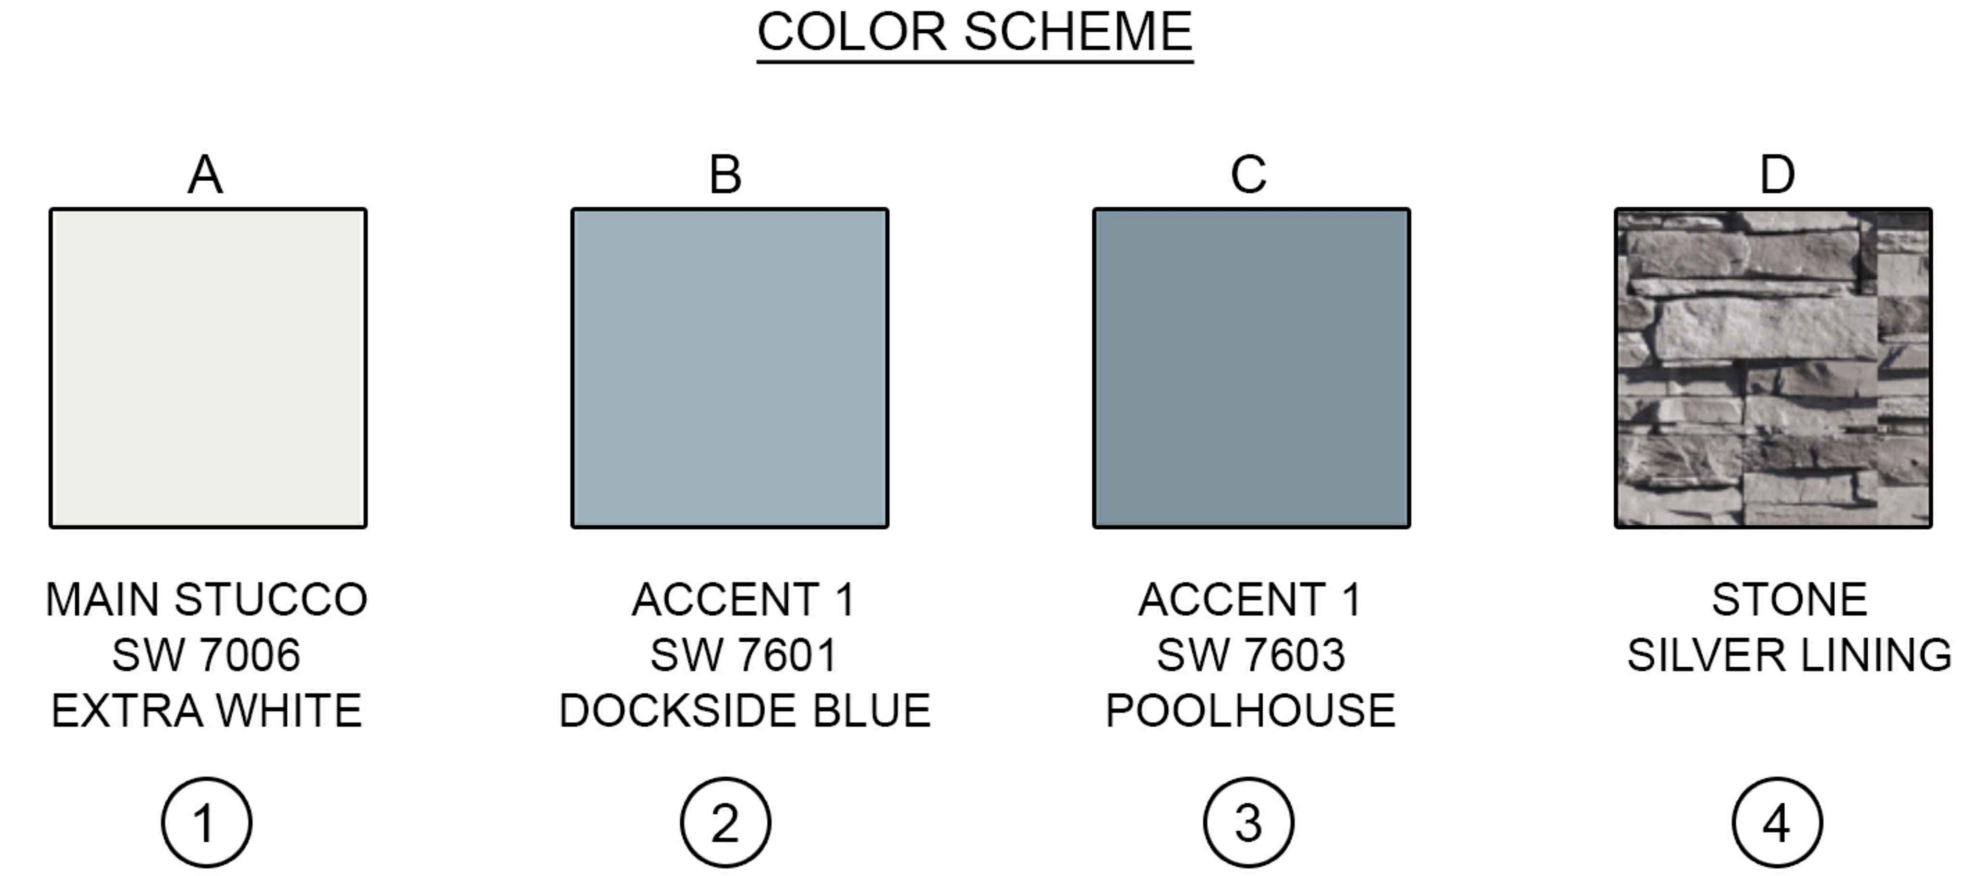

- BUILDING MATERIAL SPECIFICATION
- 1 FLAT TILE ROOF (BLACK)
  - 2 RAILINGS (DARK BRONZE)
  - 3 AWNINGS (DARK BRONZE)
  - 4 SHUTTERS (DARK BRONZE)
  - 5 GLAZING (GREY)
  - 6 WINDOW/DOOR FRAMES (DARK BRONZE)

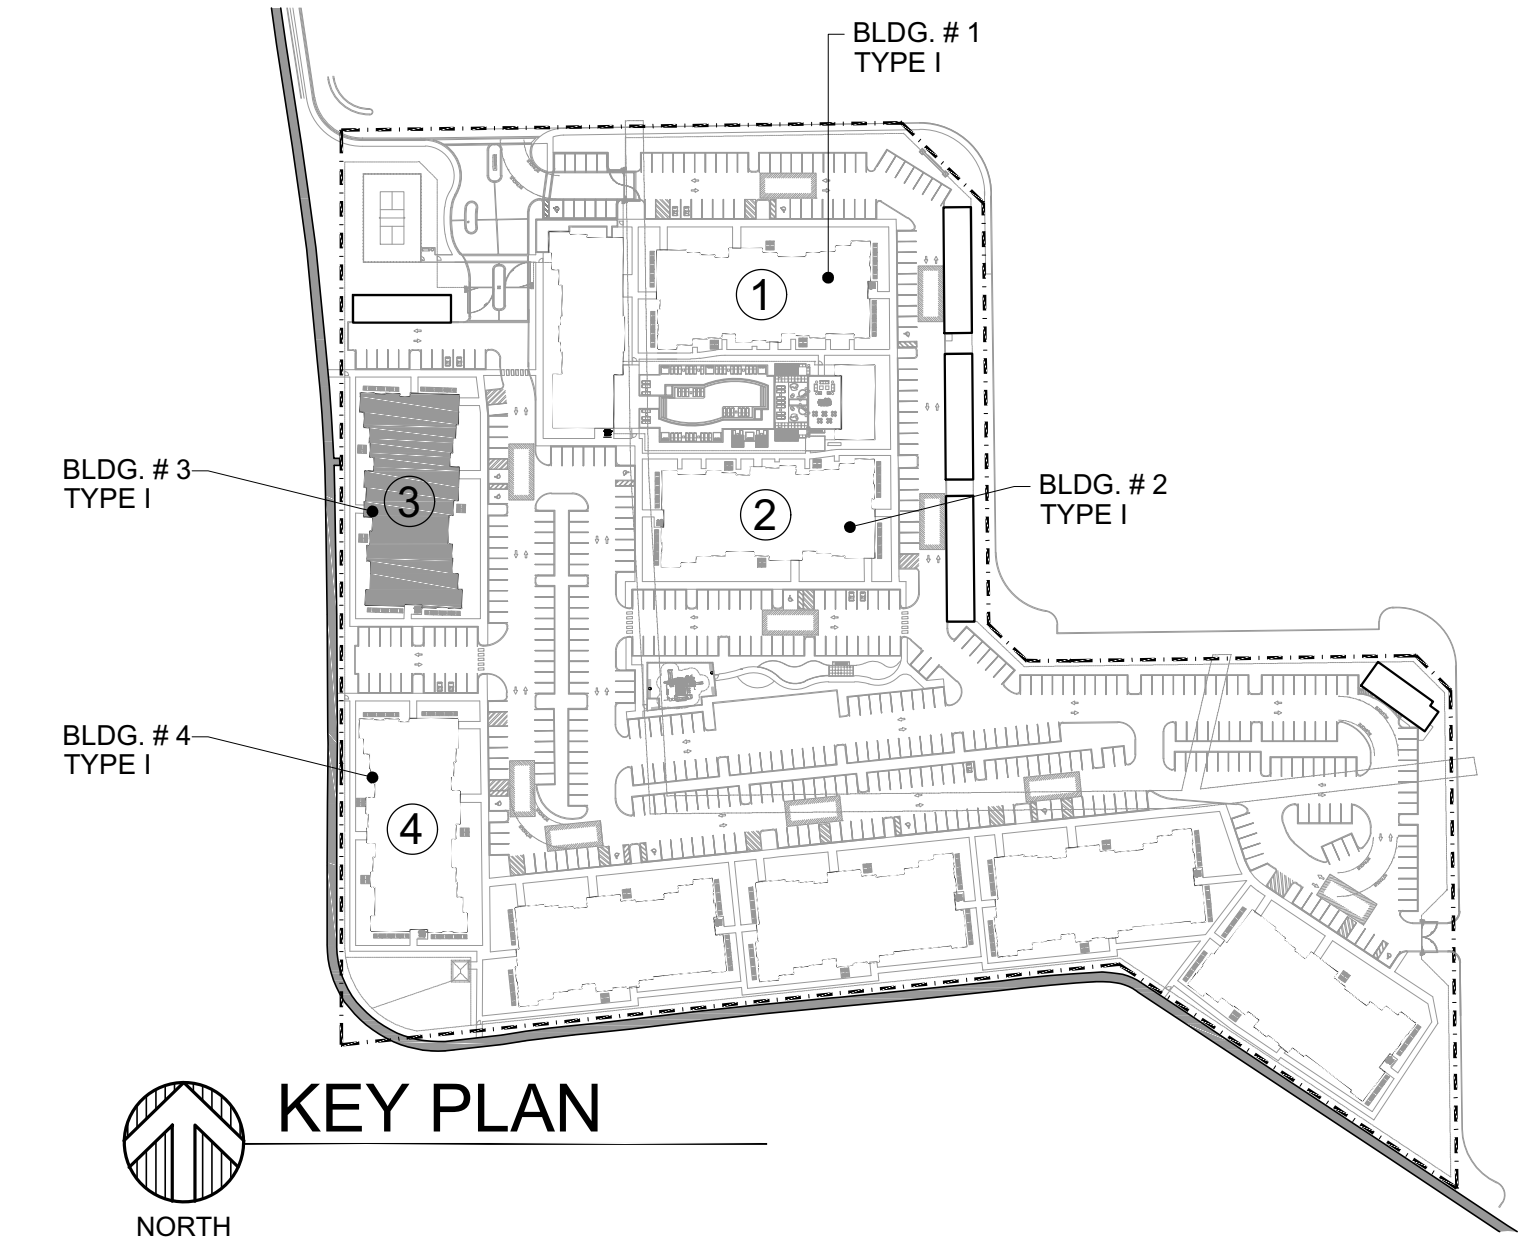

KEY PLAN

TYPE I BUILDING 3 - ELEVATIONS  
SCALE: 1/8"=1'-0"

AAC  
PZ21-12000042  
05/02/2023

INITIAL SITE PLAN SUBMITTAL  
12/17/2021

BY

POMPANO CITI CENTRE

FOR:  
MORGAN GROUP  
LOCATED AT:  
POMPANO BEACH, FLORIDA

Jose Saumell  
ARCHITECT

MSA ARCHITECTS, INC.  
AAC000895  
8950 SW 74th COURT  
MIAMI, FLORIDA 33156  
(305) 273-9911

MSA

ARCHITECTS

ARCHITECTURE & PLANNING

ARCHITECT'S BUILDING CODE STATEMENT: TO THE BEST OF THE ARCHITECT'S KNOWLEDGE, THE PLANS AND SPECIFICATIONS COMPLY WITH THE FLORIDA BUILDING CODE SIXTH EDITION (2017) AND THE APPLICABLE FIRE SAFETY STANDARDS AS DETERMINED BY THE LOCAL AUTHORITY AND CHAPTER 633, FLORIDA STATUTES.

COPYRIGHT © 2018, MSA ARCHITECTS, INC. THE ARCHITECTURAL DESIGN AND DETAIL DRAWINGS FOR THIS BUILDING AND/OR OVERALL PROJECT ARE THE LEGAL PROPERTY OF AND ALL RIGHTS ARE RESERVED BY THE ARCHITECT. THEIR USE FOR REPRODUCTION, CONSTRUCTION, OR DISTRIBUTION IS PROHIBITED UNLESS AUTHORIZED IN WRITING BY THE ARCHITECT.

DRAWN

CONTRACT DATE 03/03/2020

SCALE AS SHOWN

JOB NO. 1880.PRJ

SHEET TITLE:

TYPE I BUILDING 3-  
ELEVATIONS

SHEET NUMBER:

A-3.1.6