



3 REAR ELEVATION
(SOUTH ELEVATION)

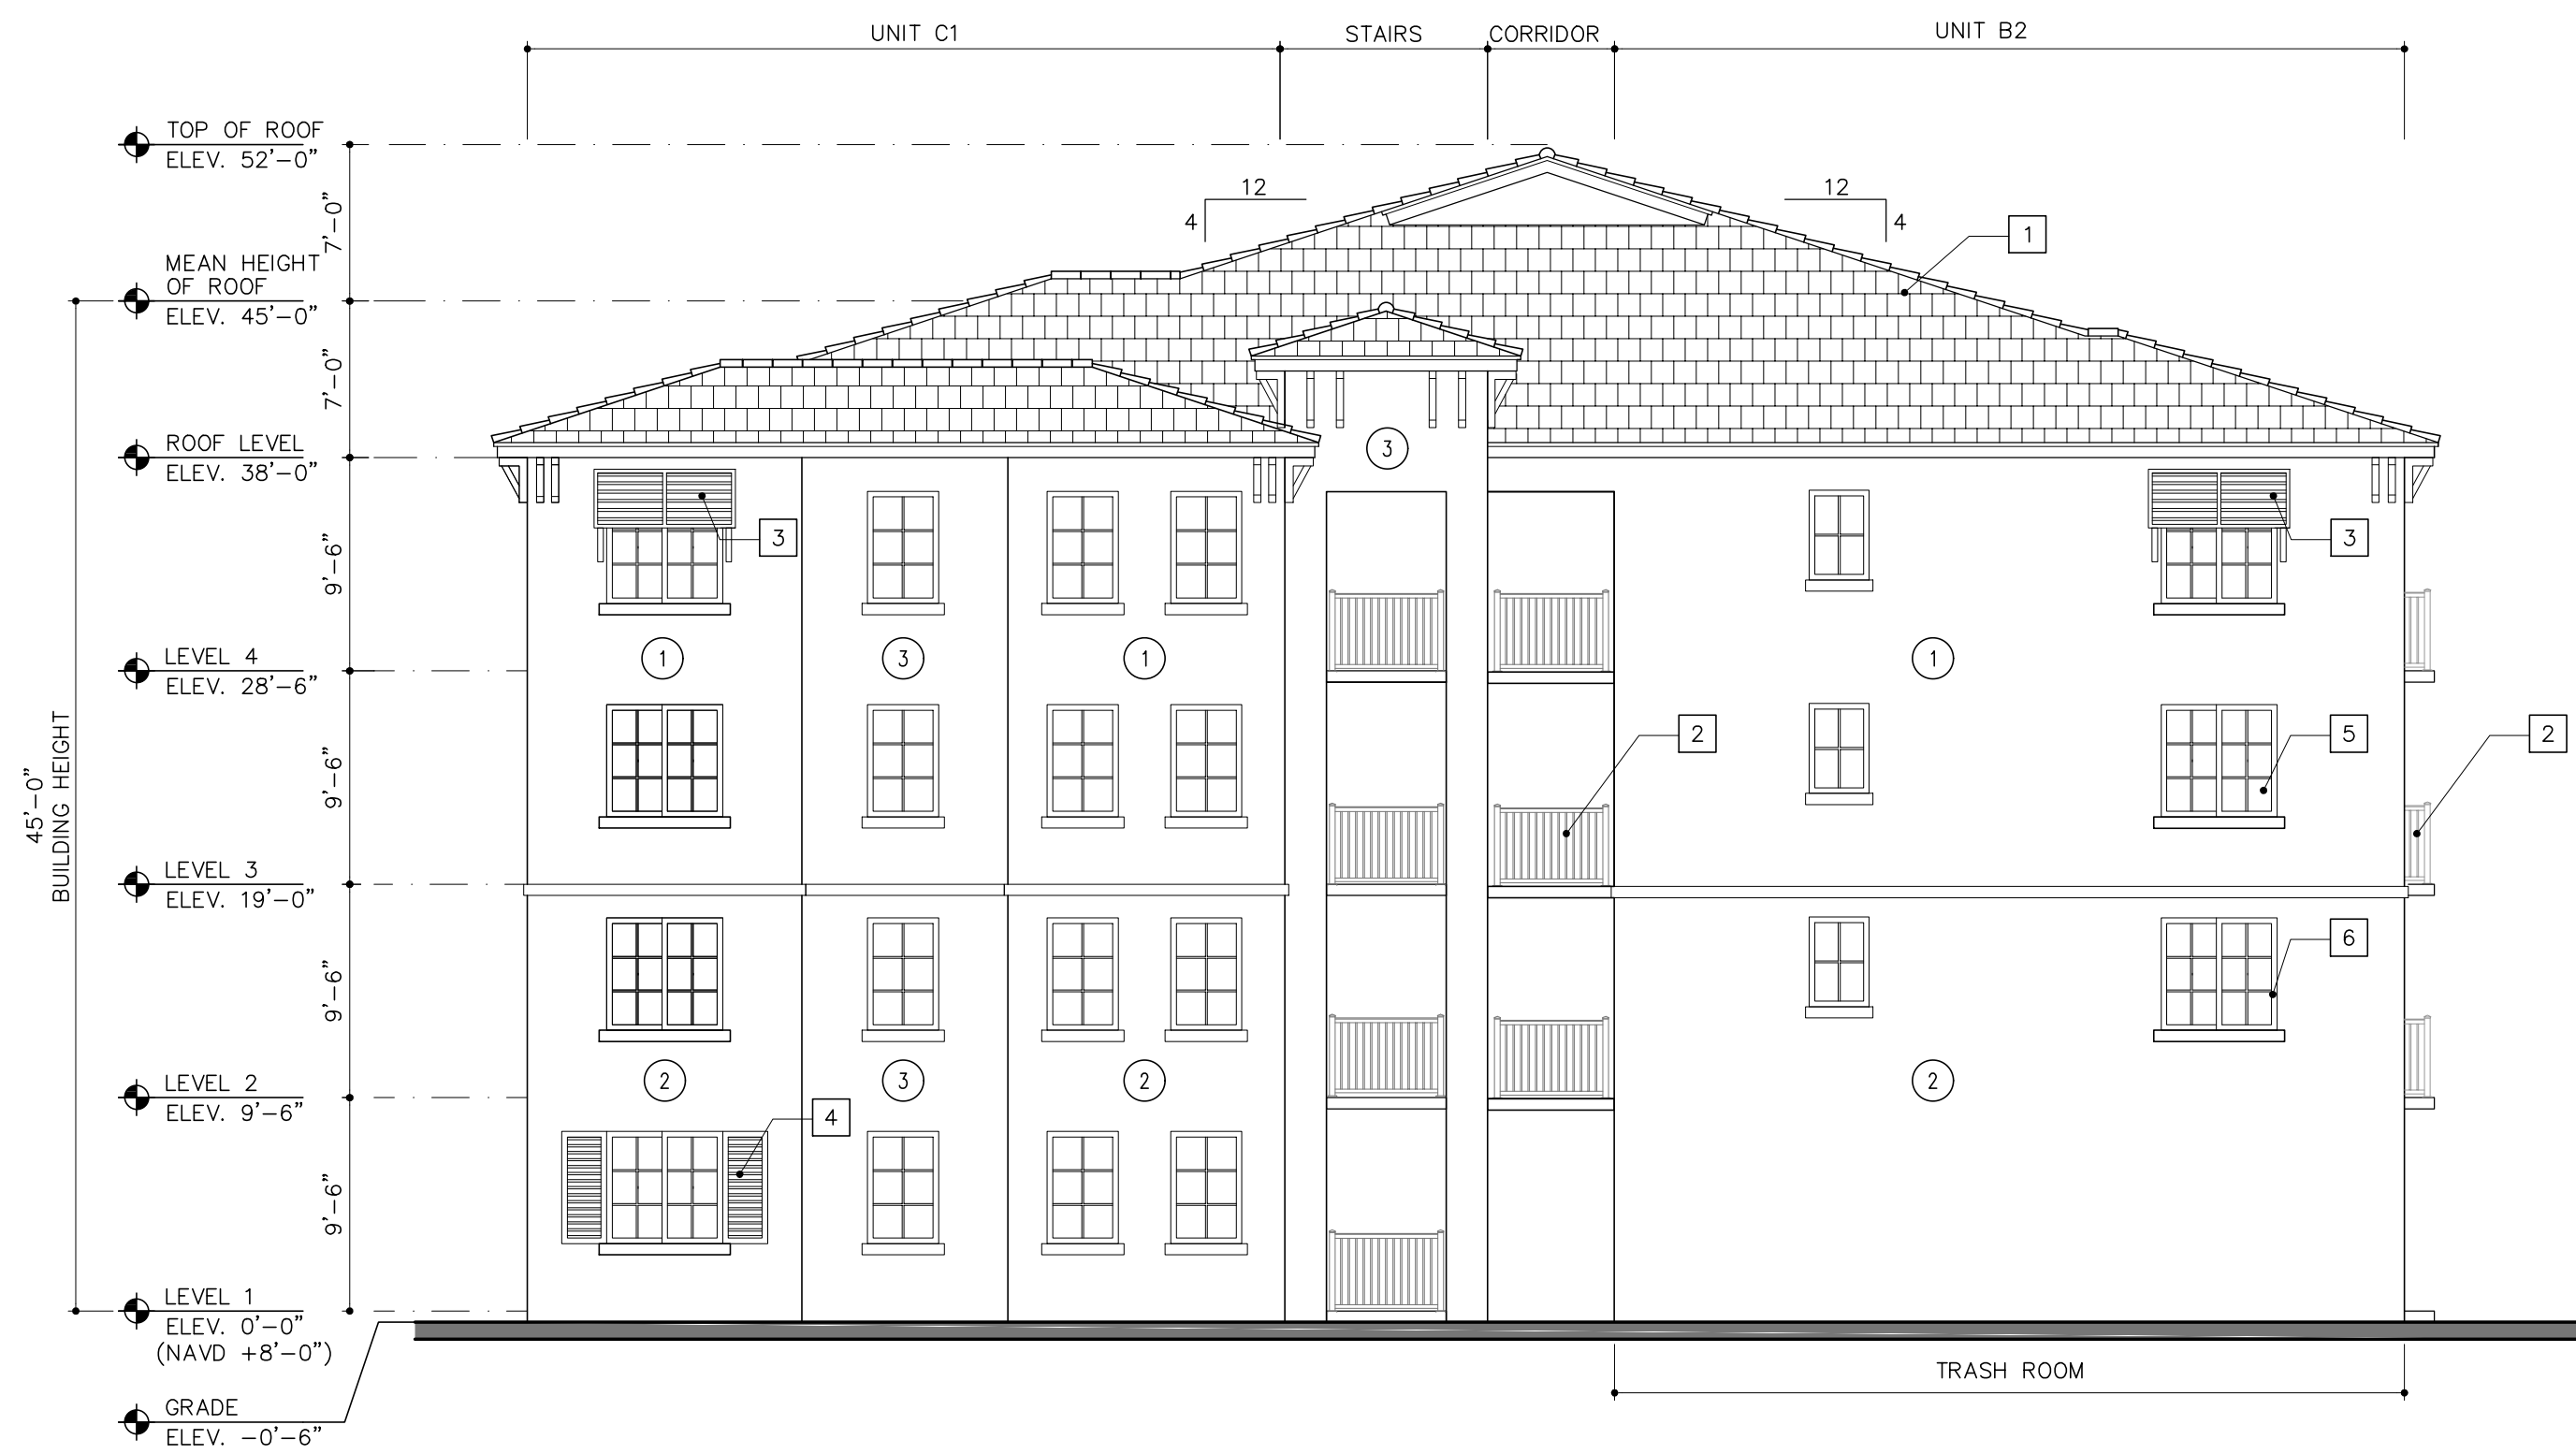


4 LEFT ELEVATION
(WEST ELEVATION)

COLOR SCHEME

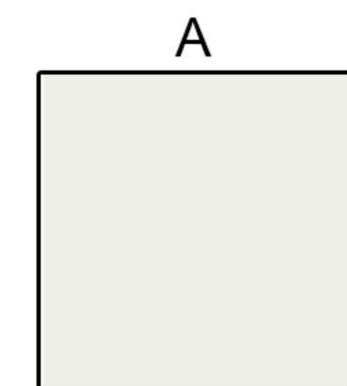


MAIN STUCCO
SW 7006
EXTRA WHITE

1

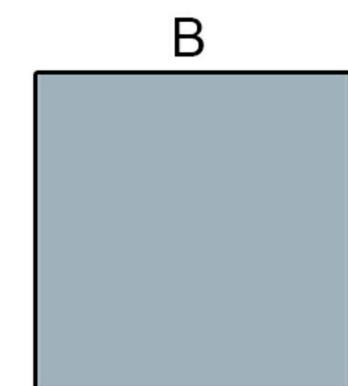


ACCENT 1
SW 7601
DOCKSIDE BLUE

2

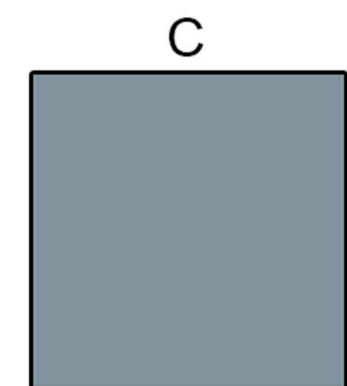

ACCENT 1
SW 7603
POOLHOUSE


3

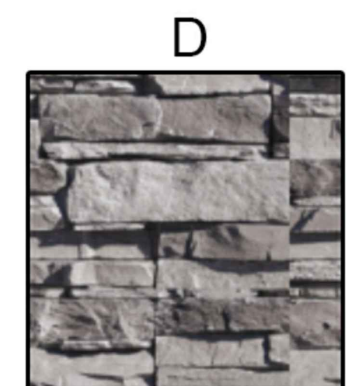

STONE
SILVER LINING

4

- BUILDING MATERIAL SPECIFICATION
- 1 FLAT TILE ROOF (BLACK)
 - 2 RAILINGS (DARK BRONZE)
 - 3 AWNINGS (DARK BRONZE)
 - 4 SHUTTERS (DARK BRONZE)
 - 5 GLAZING (GREY)
 - 6 WINDOW/DOOR FRAMES (DARK BRONZE)

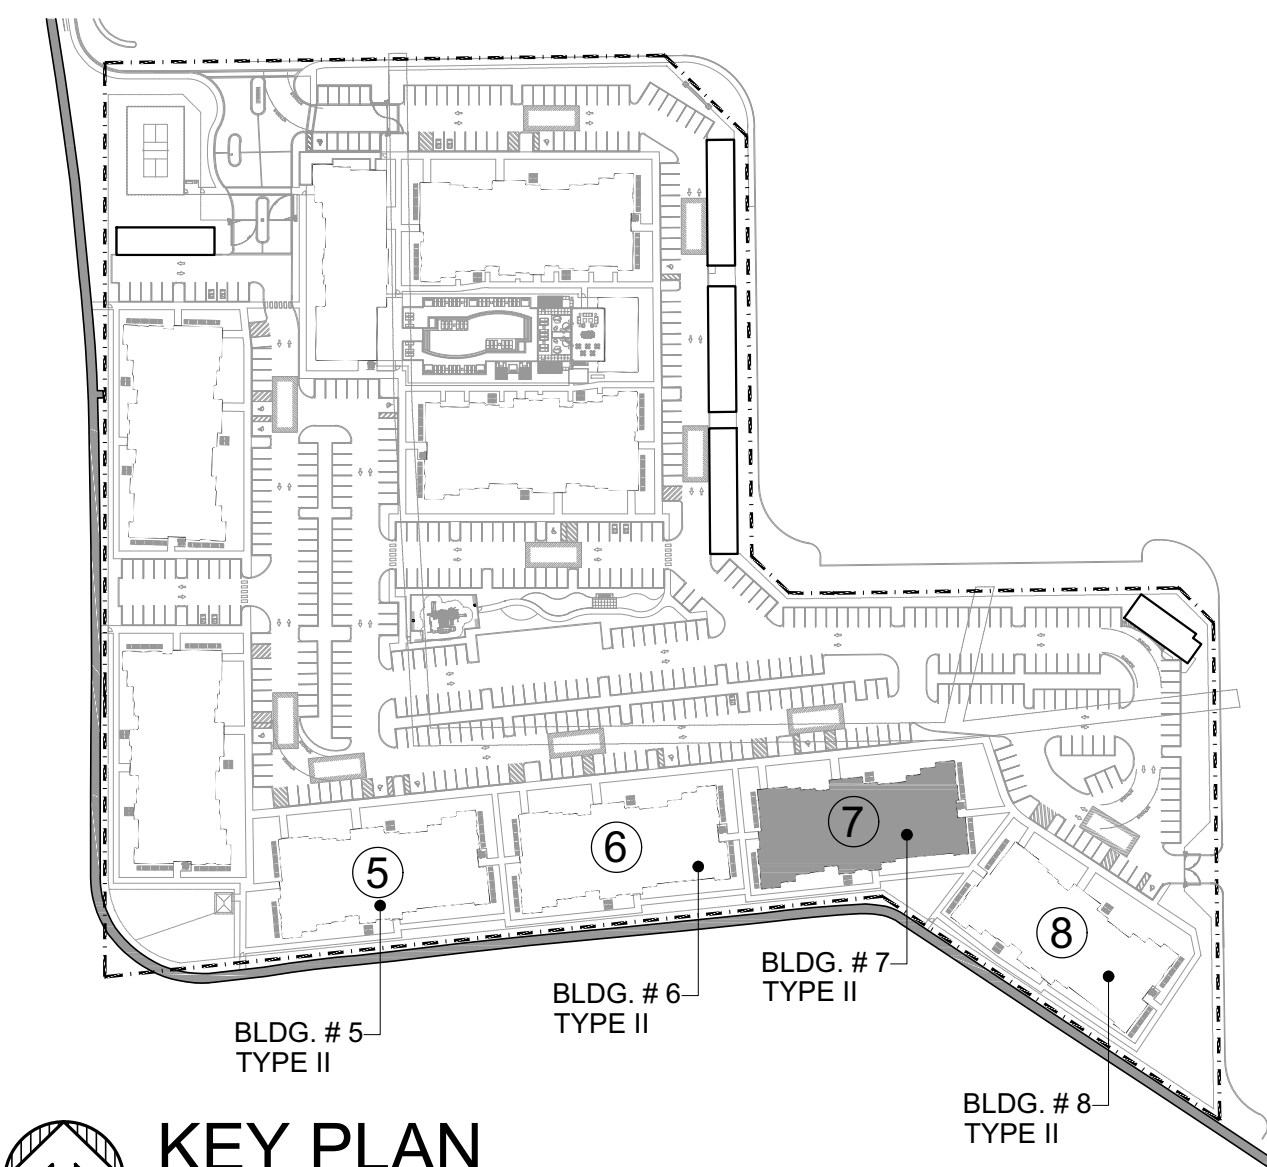

KEY PLAN

TYPE II BUILDING 7 - ELEVATIONS

SCALE: 1/8"=1'-0"

AAC
PZ21-12000042
05/02/2023