


DESIGNED	DRAWN	CHECKED
JY	JJ	JY

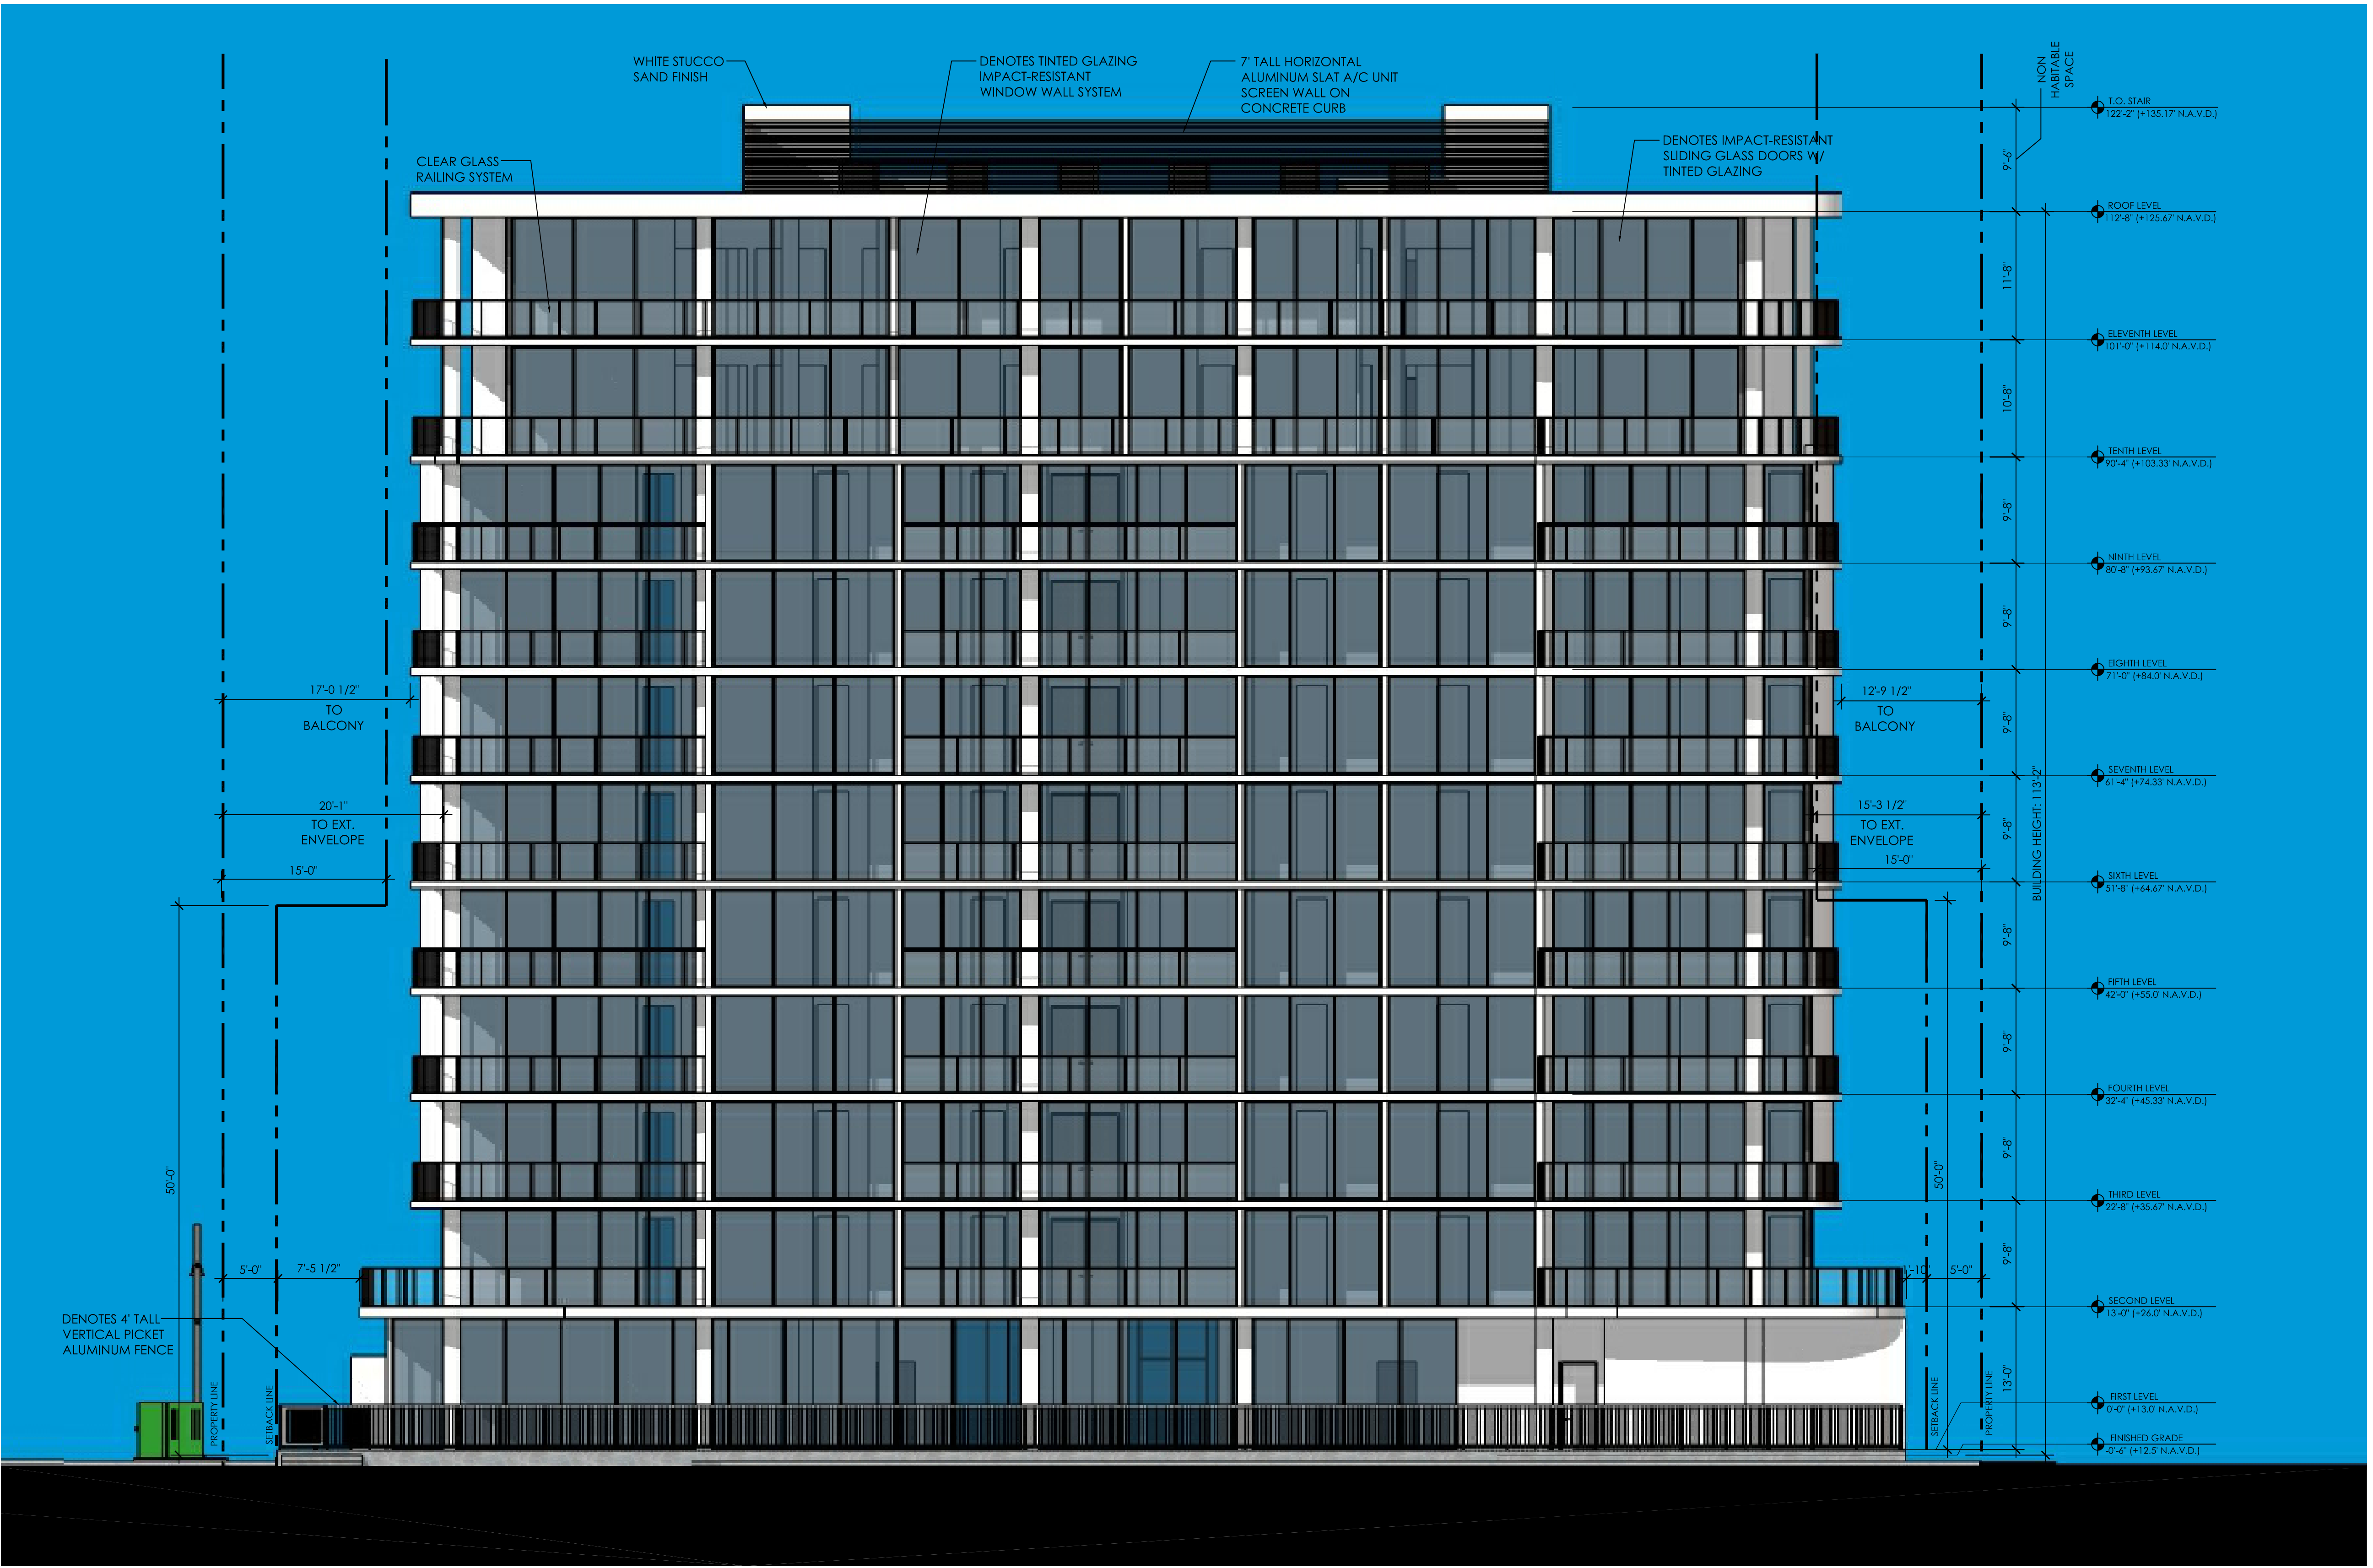

EAST ELEVATION
SCALE: 1/8" = 1'-0"

R E V I S I O N S	
DATE:	COMM:
11/03/22	22019

580 BRINY AVE.

580 BRINY AVE.
POMPAN0 BEACH, FL

Digitally signed by Jiro Yates
DN:
E=jyates@fsmyarch.com,
CN=Jiro Yates, O=FSM
ARCHITECTS &
PLANNERS, INC., L=Fort
Lauderdale, S=Florida,
C=US
Date: 2022.12.12
10:30:53-05'00'

DATE: 12.12.22
SCALE: 1/8" = 1'-0"
A-204
222-13000012
02/01/2023