

Z:\Karam Architectural Files\2020 Year\117 South Riverside Drive\0\_6-3-21 PRE-DRC Meeting\DRG 6 Unit.rvt

**sherwin williams**

SW 7757  
**High Reflective White**  
 Interior  
 Location Number: 256-C1

256 High Reflective White

COORDINATING COLORS SIMILAR COLORS DETAILS

[View All White & Pastel Paint Colors →](#)

R:247 G:247 B:241 Hex Value: #777711 LRV:93

Color Collections: 2017 Intrepid, Rejuvenation - Fall/Winter 2020, Timeless White, 2021 Continuum

REVISIONS

No.	Description	Date
3	DRC CMT	12-13-21
4	DRC CMT	1-20-22

DISCLAIMER:  
 ALL DESIGNS, DRAWINGS AND GRAPHIC REPRESENTATIONS HEREON ARE THE PROPERTY OF KARAM BROTHERS, LLC. NO REPRODUCTIONS COPIES OR DUPLICATIONS OF THESE DESIGNS WITHOUT WRITTEN APPROVAL OF THE K.B.L.L.C. ALL COPYRIGHTS RESERVED. THE DRAWINGS/DESIGNS WERE PRODUCED WITH PREDETERMINED METHODS OF CONSTRUCTION. NO ALTERATIONS TO DESIGN OR CONSTRUCTION METHODS WITHOUT PRIOR APPROVAL BY K.B.L.L.C. THESE DOCUMENTS ARE TO BE USED ONLY ONCE FOR THE CONSTRUCTION OF THIS SPECIFIC PROJECT. WRITTEN DIMENSIONS OVERRIDE SCALED.

**Karam Brothers, LLC**  
 3025 North Ocean Boulevard, Fort Lauderdale, Florida 33308  
 PH. 954-789-2040  
 General Contractor License #CGC1508162  
 Authorized Architect #AR0011668



Bldg#1 & Bldg#2 Side (South) Elevation  
 117 South Riverside Drive  
 Pompano Beach, Florida 33062

Scale: 3/16" = 1'-0"

Checked by EF


Drawn by LG

Project # 2021

Date 10-20-21

SHEET

**A5**

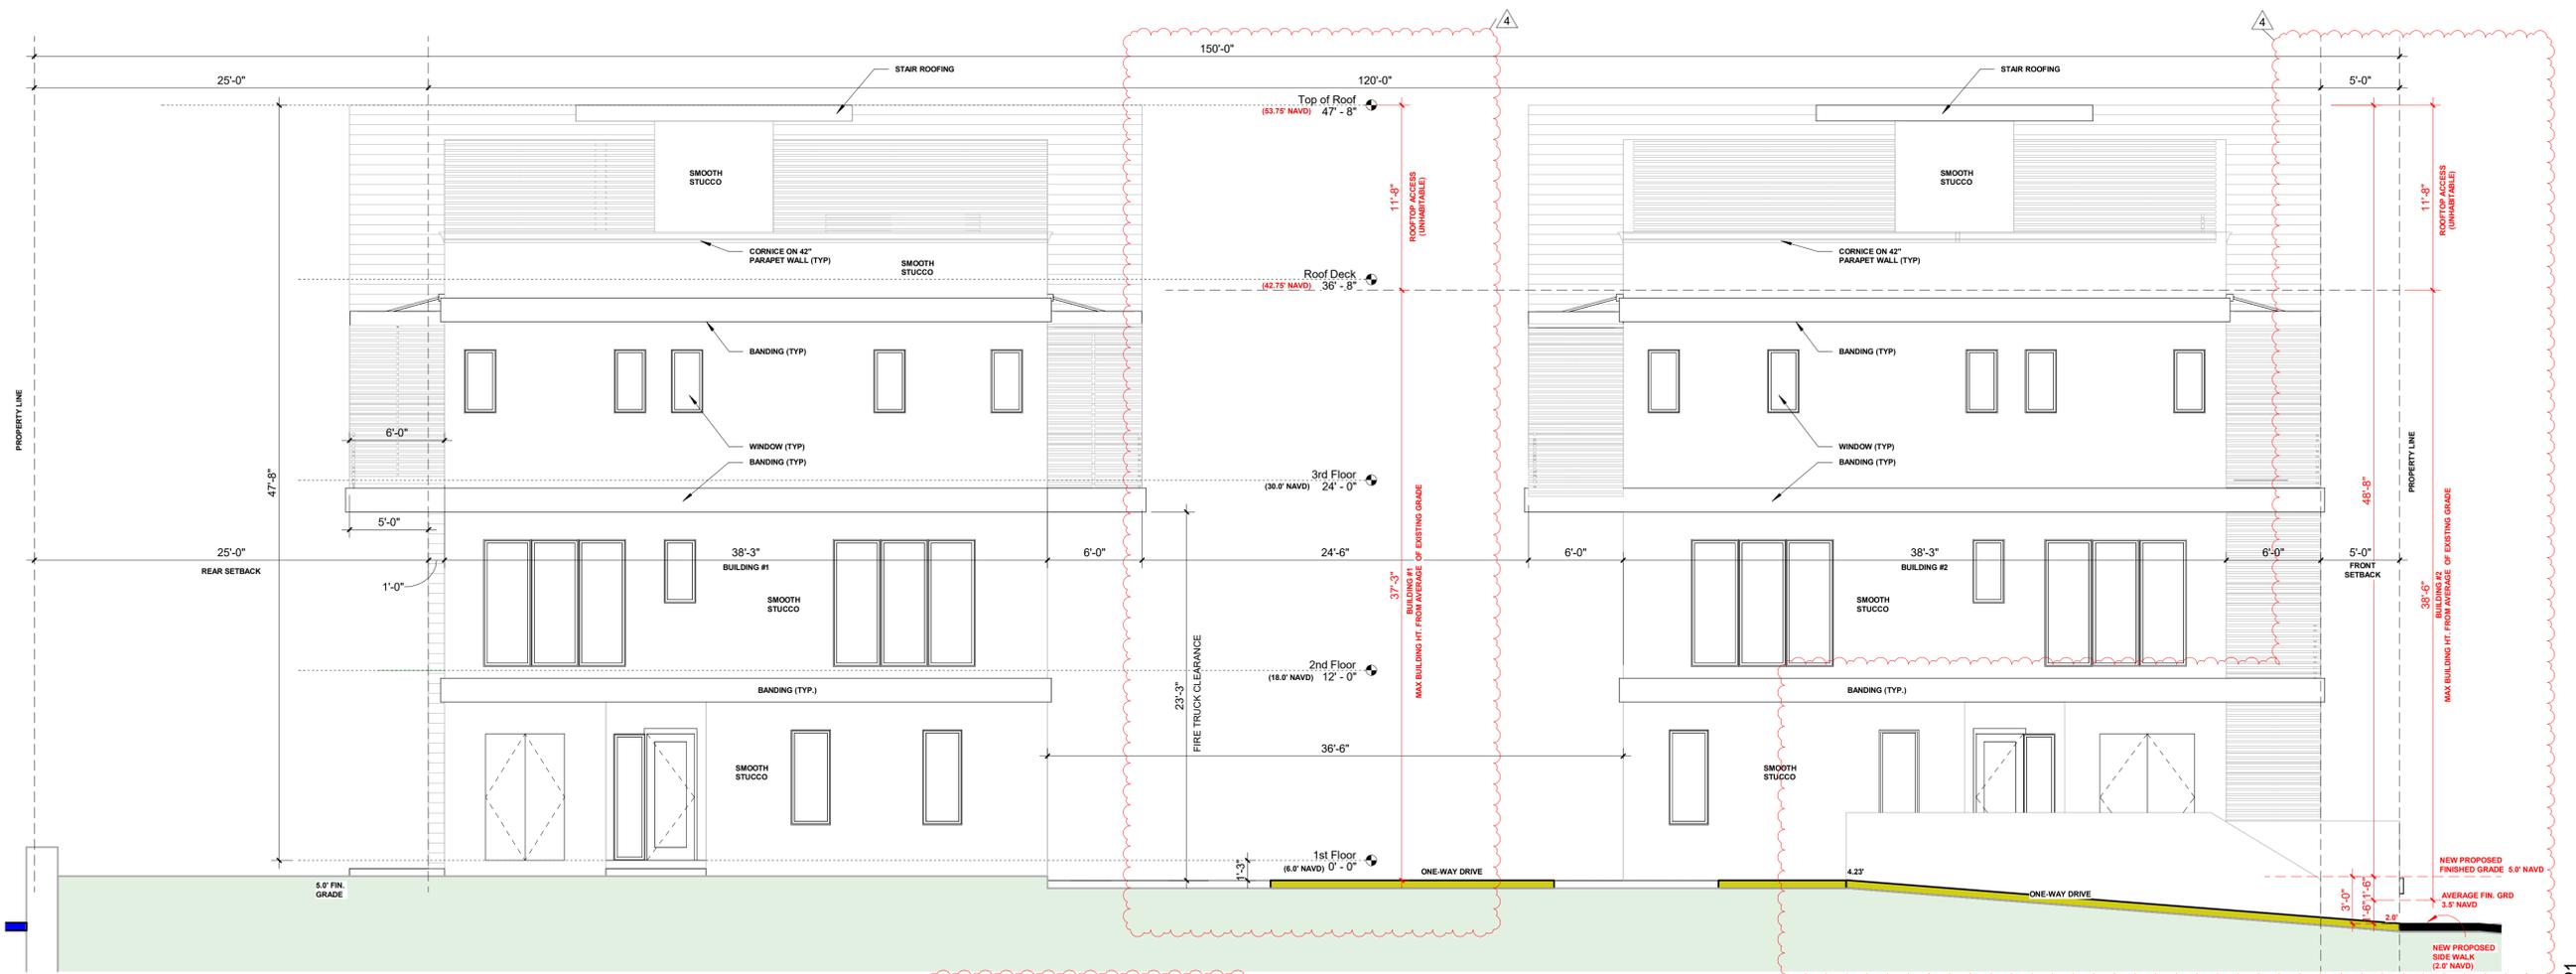

② SOUTH ELEV (SIDE OF BLDG #1&#2)  
 3/16" = 1'-0"  
 (NORTH ELEVATION IS SIMILAR TO SOUTH ELEVATION)

DRC 1-20-21