



DESIGNED	DRAWN	CHECKED
JY	JJ	JY

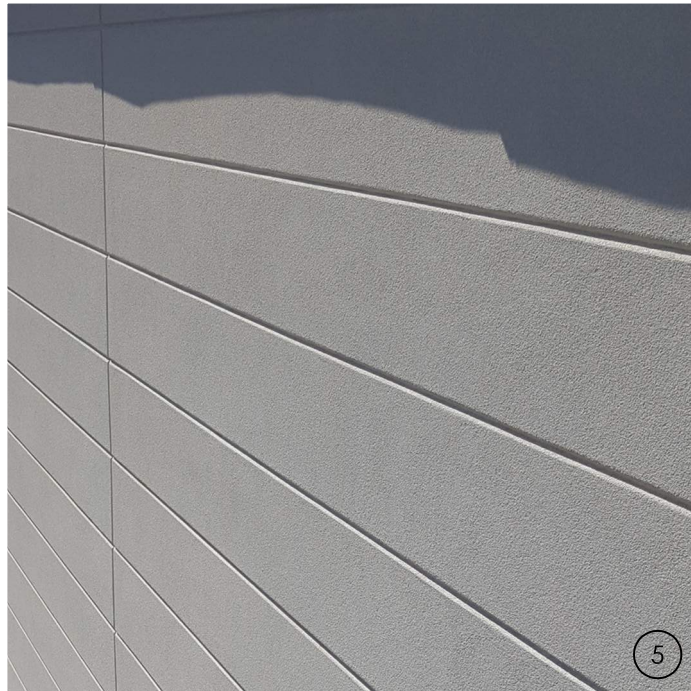

SCORED STUCCO

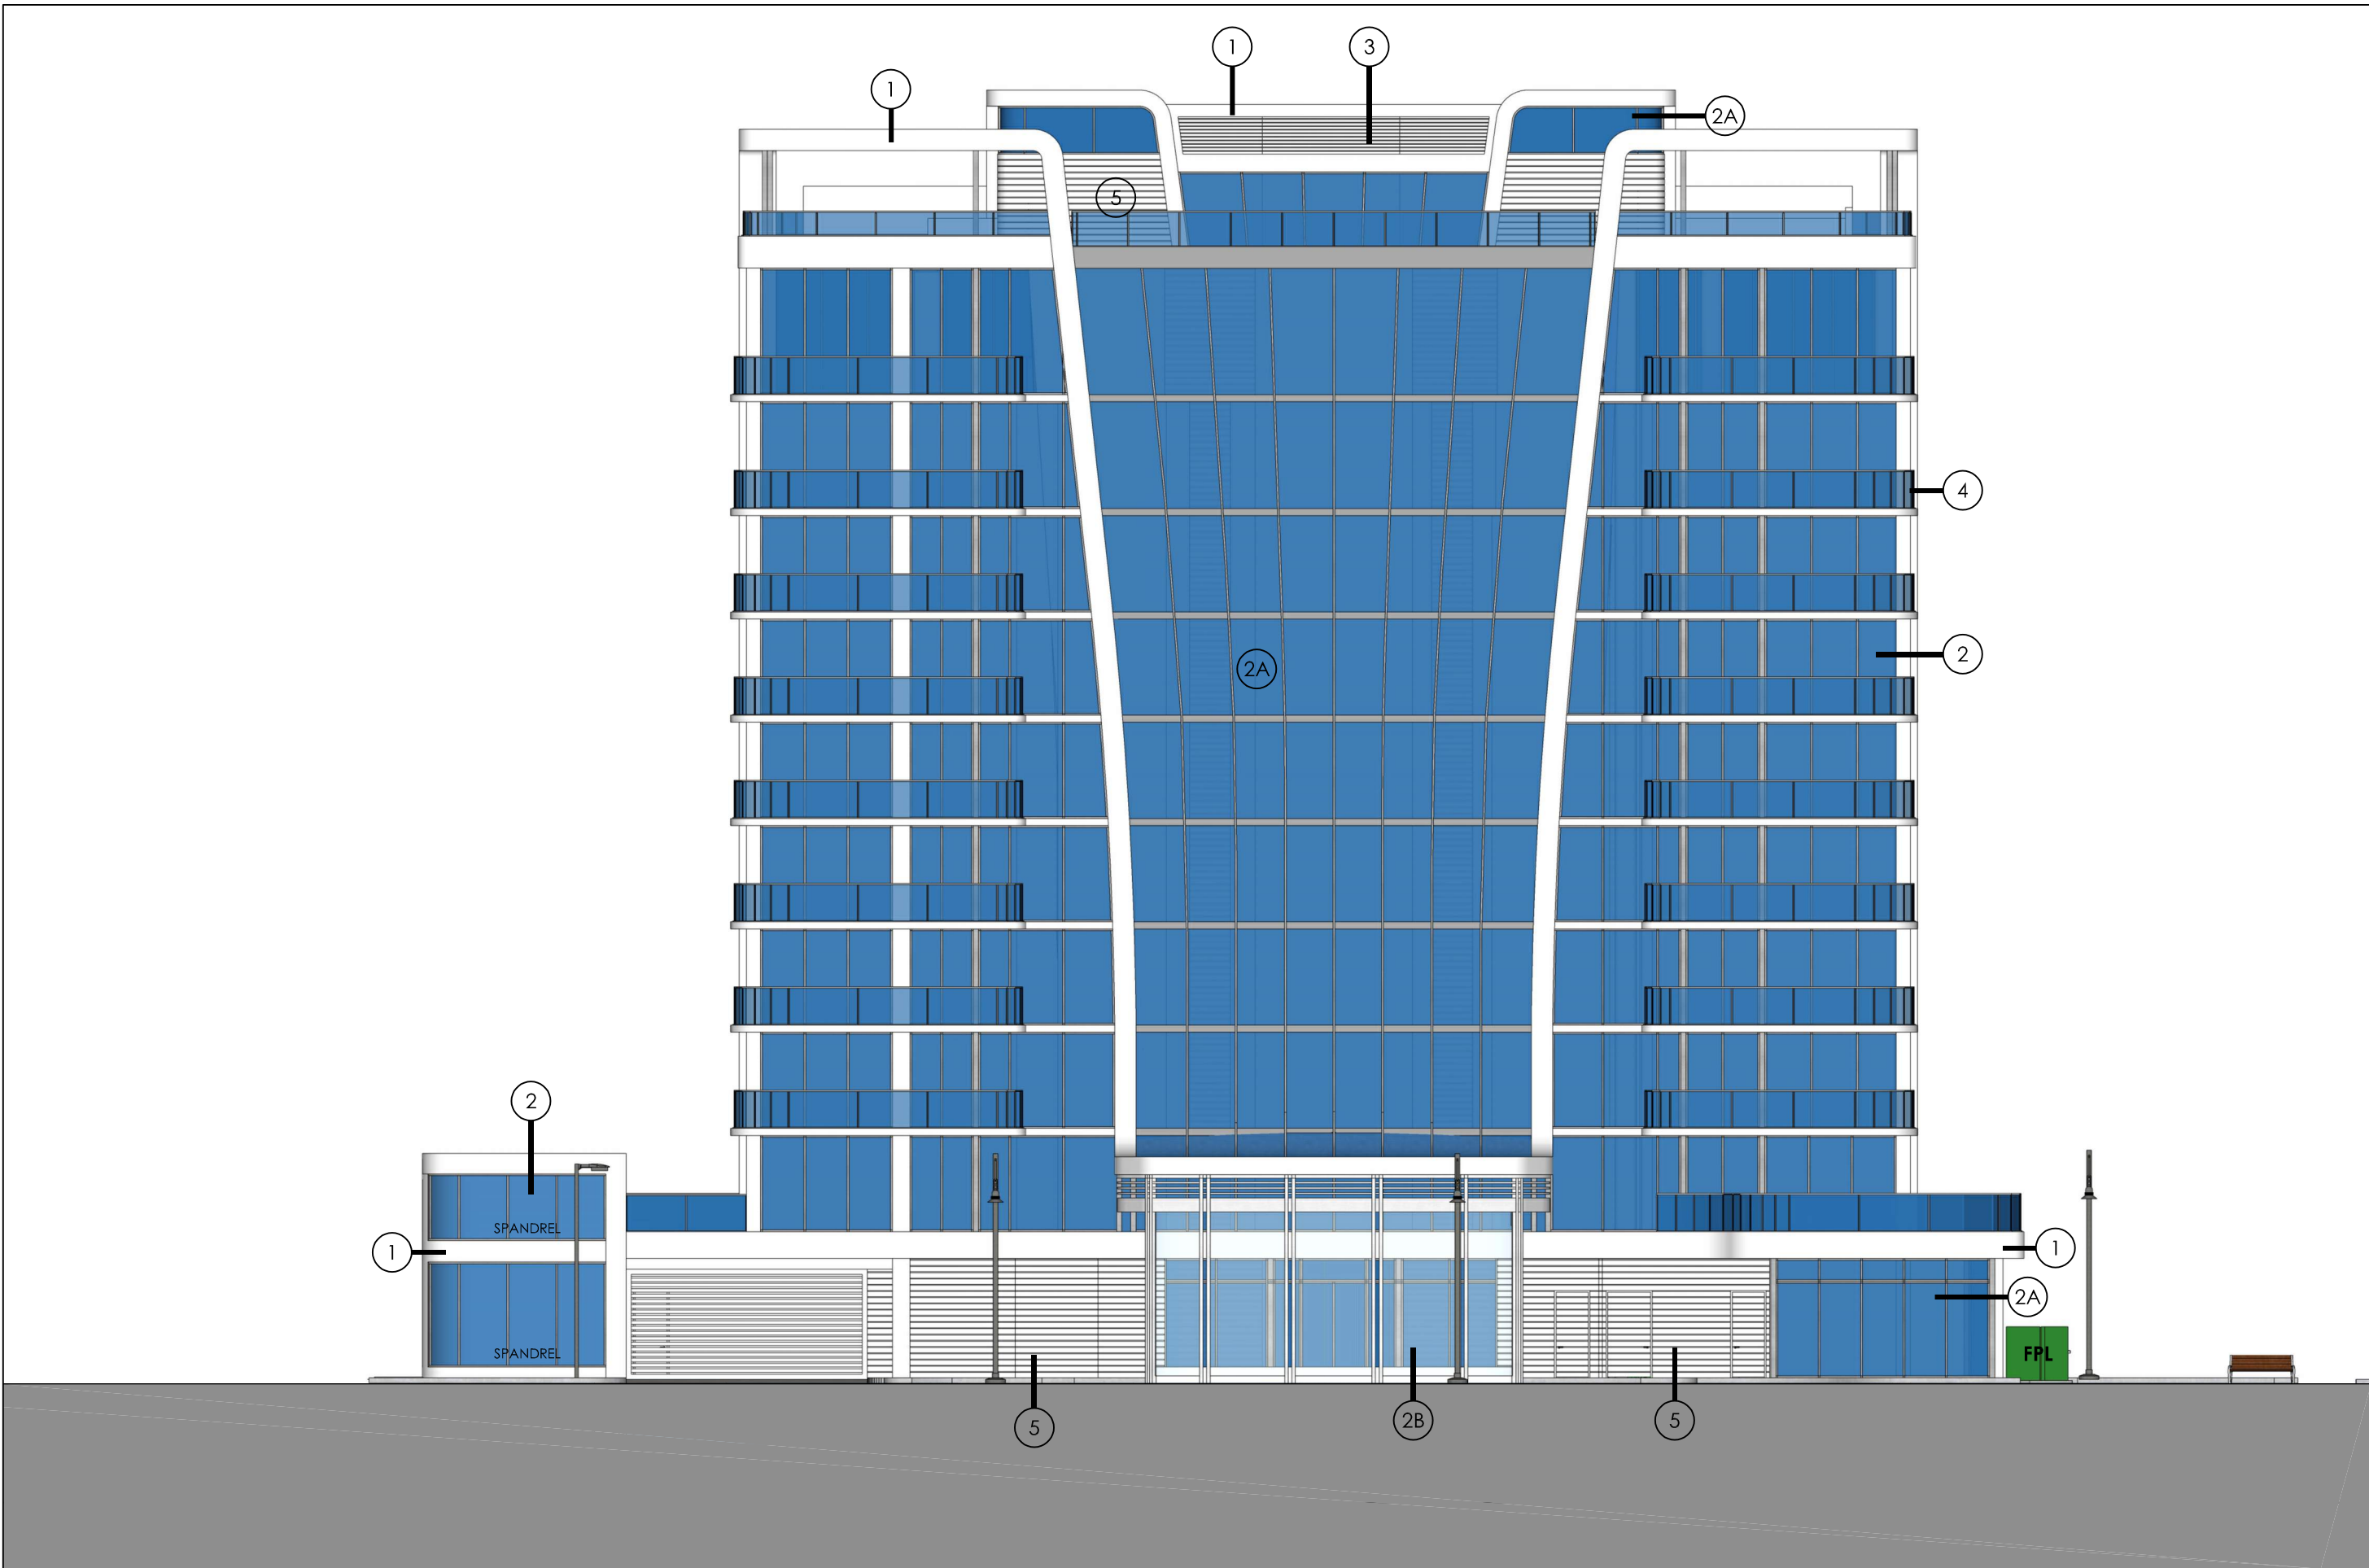

WEST ELEVATION


SCALE: 1/16" = 1'-0"



GLASS RAILING



LOUVERS

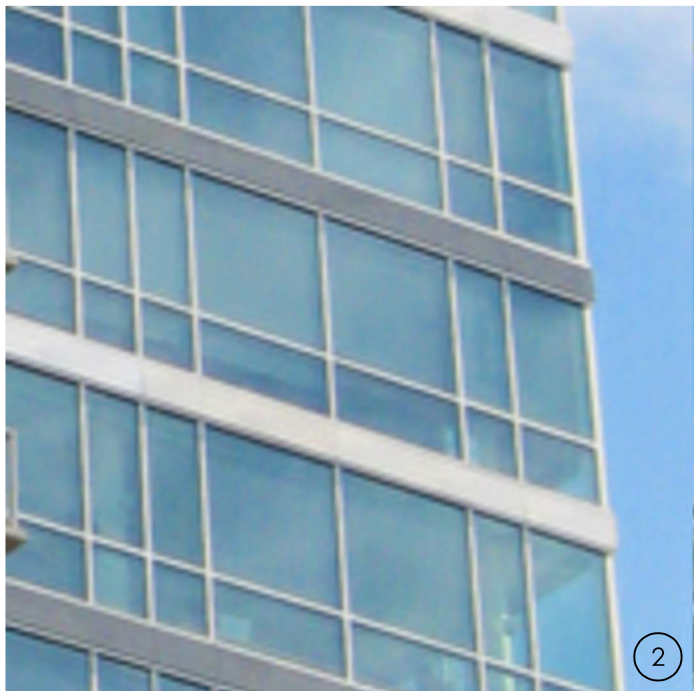

BLUE TINTED GLAZING



STUCCO FINISH - WHITE

COLOR: SW 7757 - HIGH REFLECTIVE WHITE

OUTDOOR LITE Solarban® 60 (2) Solarblue® + Clear					(2A)
VLT (%)	Ext Refl (%)	SHGC	Winter U-Value		
45	7	0.29	Air 0.29	Argon 0.24	

EXTERIOR GLAZING SUBJECT TO FDEP APPROVAL


OUTDOOR LITE Sungate® 400 (2) Clear + Clear					(2B)
VLT (%)	Ext Refl (%)	SHGC	Winter U-Value		
76	14	0.60	Air 0.32	Argon 0.28	

GLAZING AT CANOPY ELEMENT
EXTERIOR GLAZING SUBJECT TO FDEP APPROVAL

R E V I S I O N S	
DATE:	COMM:
01/12/24	22019

580 BRINY AVE.

580 BRINY AVE.
POMPANO BEACH, FL

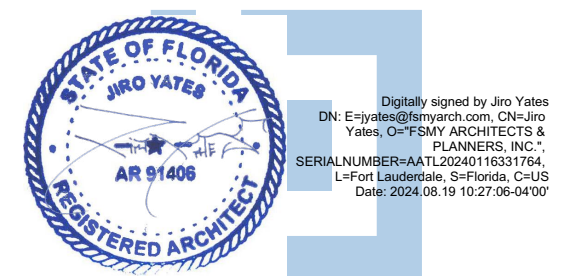

MATERIALS

SITE PLAN APPROVAL

A-301

PRINTED ON: 08.19.24