




PZ24-12000003


10/02/2024

10/02/2024

CA # AAC000447

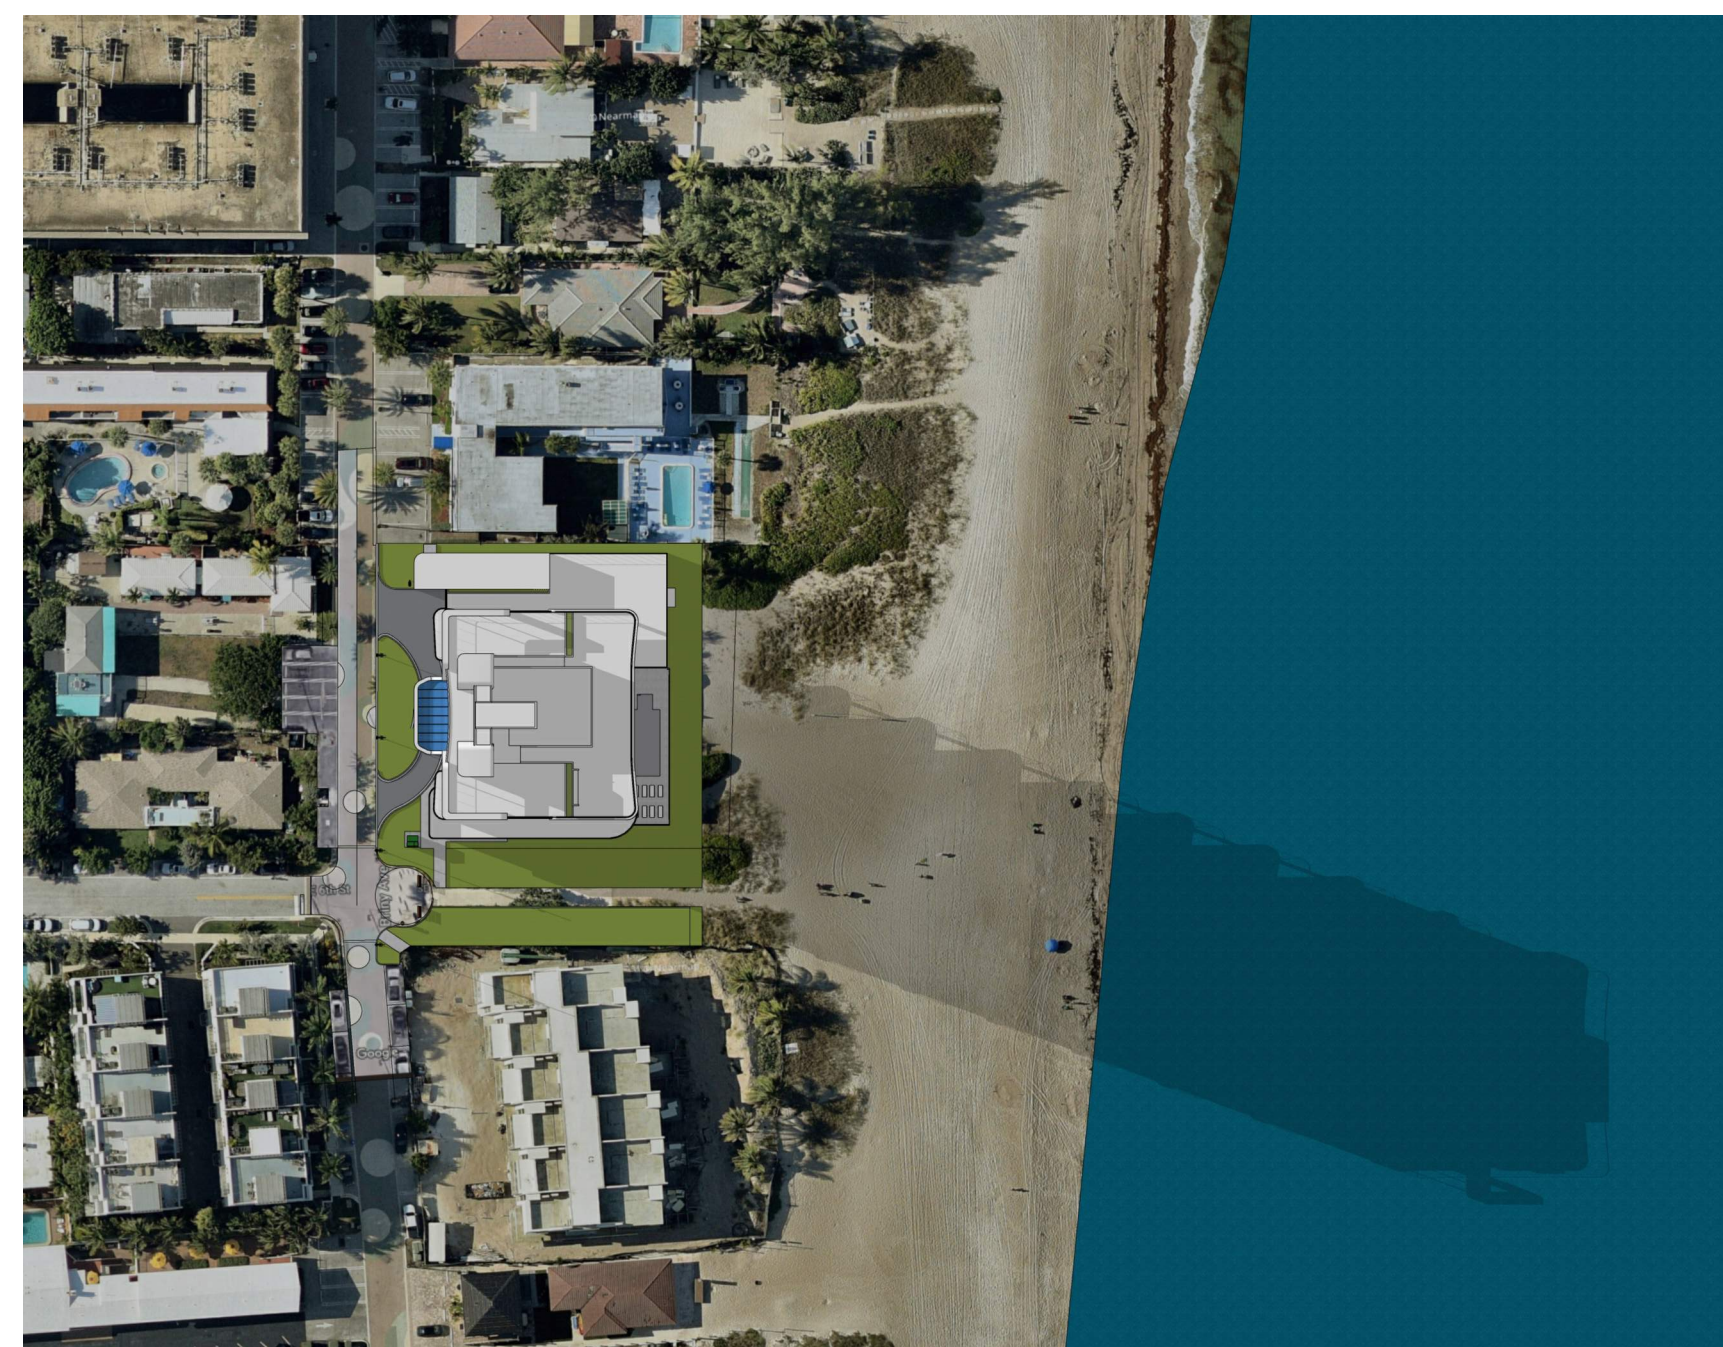

SUMMER SOLSTICE (JUN 21) - 2 HOURS BEFORE SUNSET (6:16 PM)
SCALE: N.T.S.

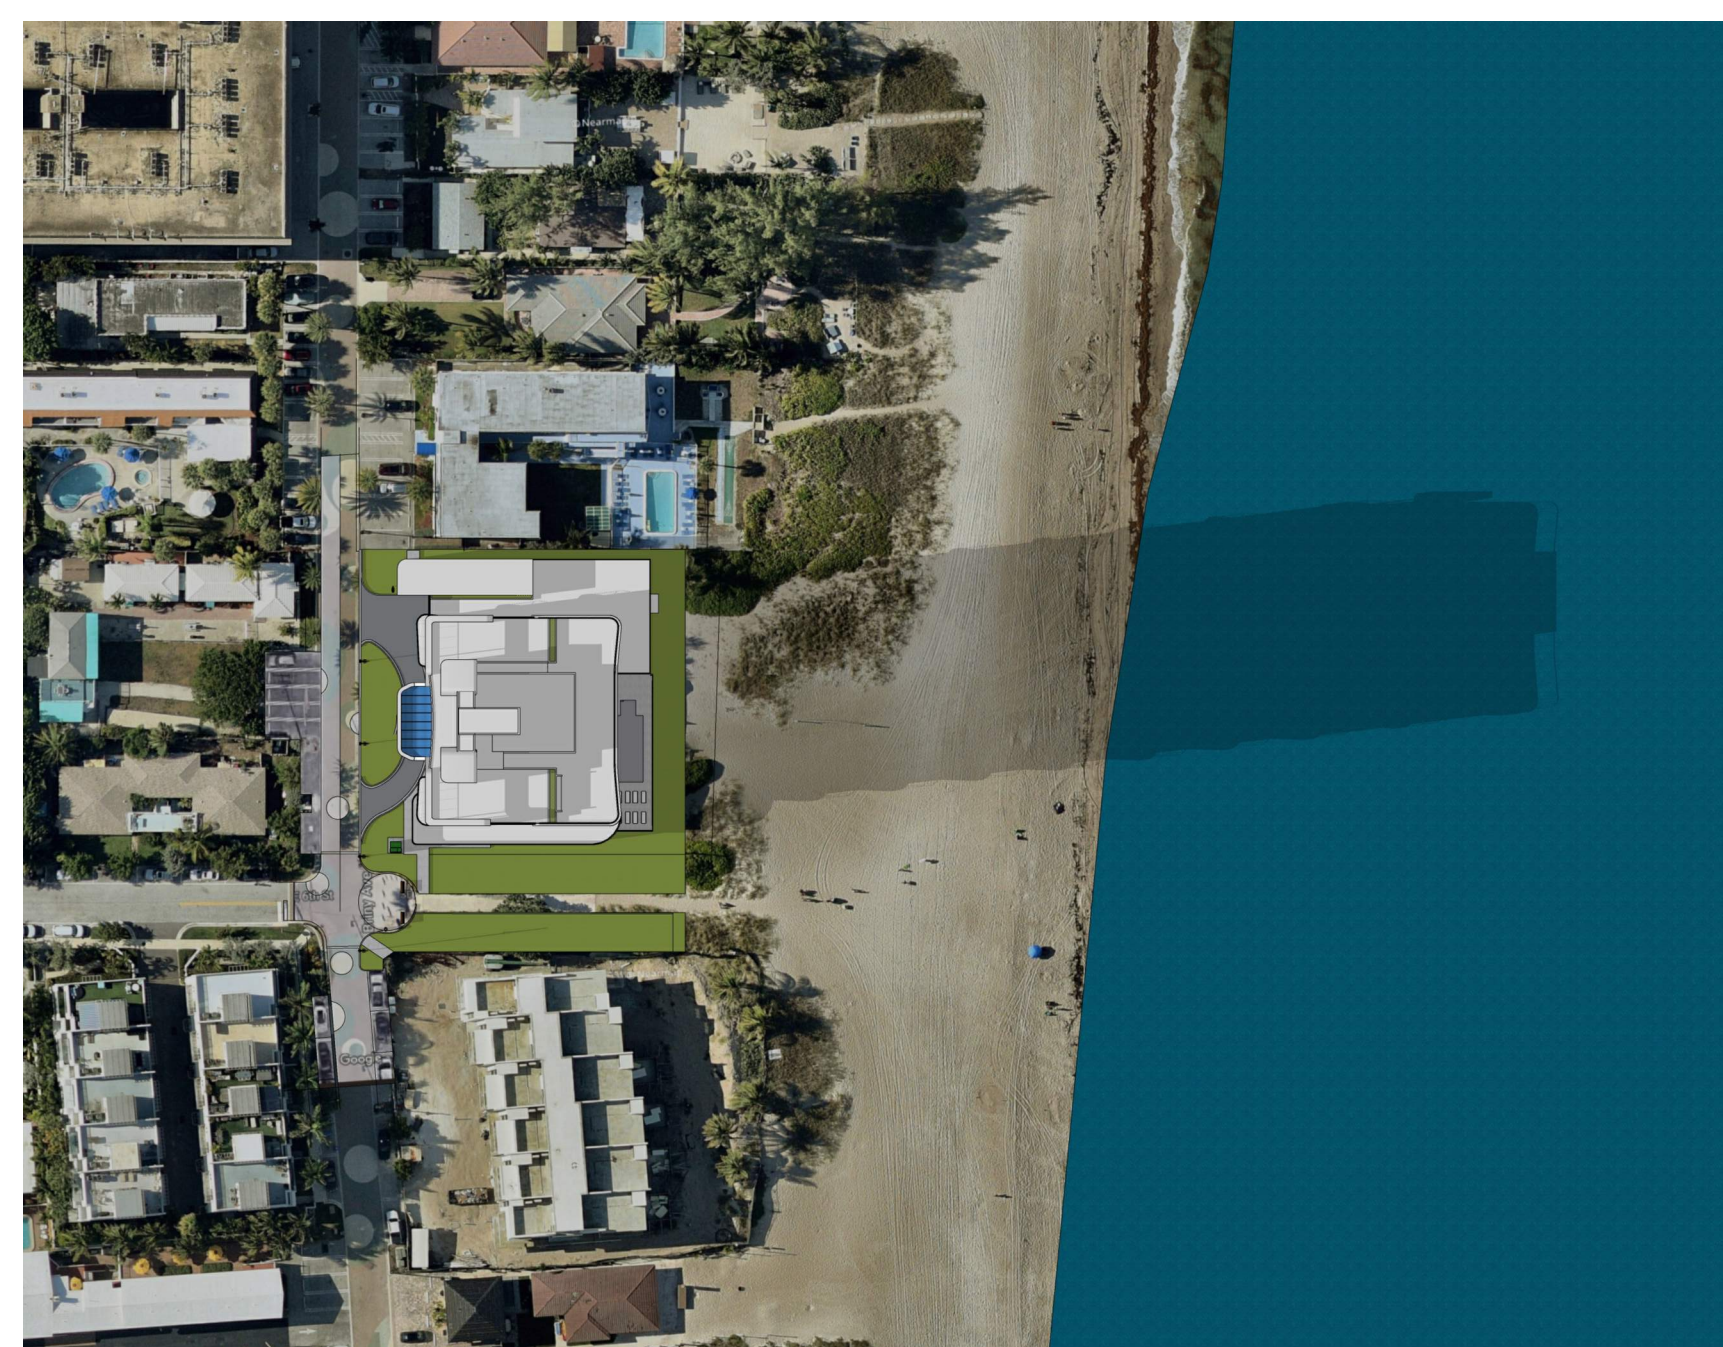


FALL EQUINOX (SEPT 23) - 2 HOURS BEFORE SUNSET (5:16 PM)
SCALE: N.T.S.

DESIGNED	DRAWN	CHECKED
JY	JJ	JY

R E V I S I O N S
DATE: 01/12/24 COMM: 22019

580 BRINY AVE.

580 BRINY AVE.
POMPANO BEACH, FL

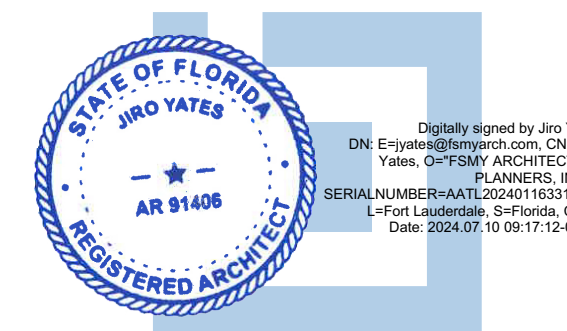

24 SHADOW STUDY

07 SITE PLAN APPROVAL

A-503

PRINTED ON: 07.08.24