


## PARKING GARAGE / CAR LIFT SECTION

SCALE: 3/16" = 1'-0"

## CAR LIFT SPECS

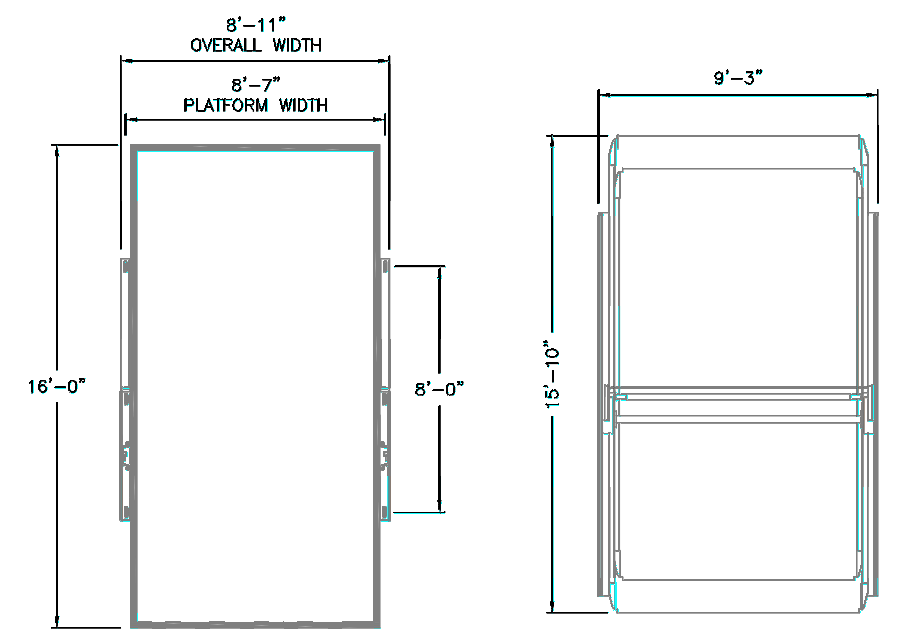


G61-190/LP250 W/ FOOT EXT 3015-560/LP240 PLAN VIEW

CAR LIFT SCHEDULE			
LIFT MODEL	OVERALL WIDTH	MIN. CEILING HT.	# OF LIFTS
G61-190 LP250	8'-11"	11'-6"	13
3015-560 LP240	9'-3"	18'-6"	5
TOTAL # OF PARKING SPACES			41


MANUFACTURER: KLAUS PARKING SYSTEMS

DESIGNED	DRAWN	CHECKED
JY	JJ	JY

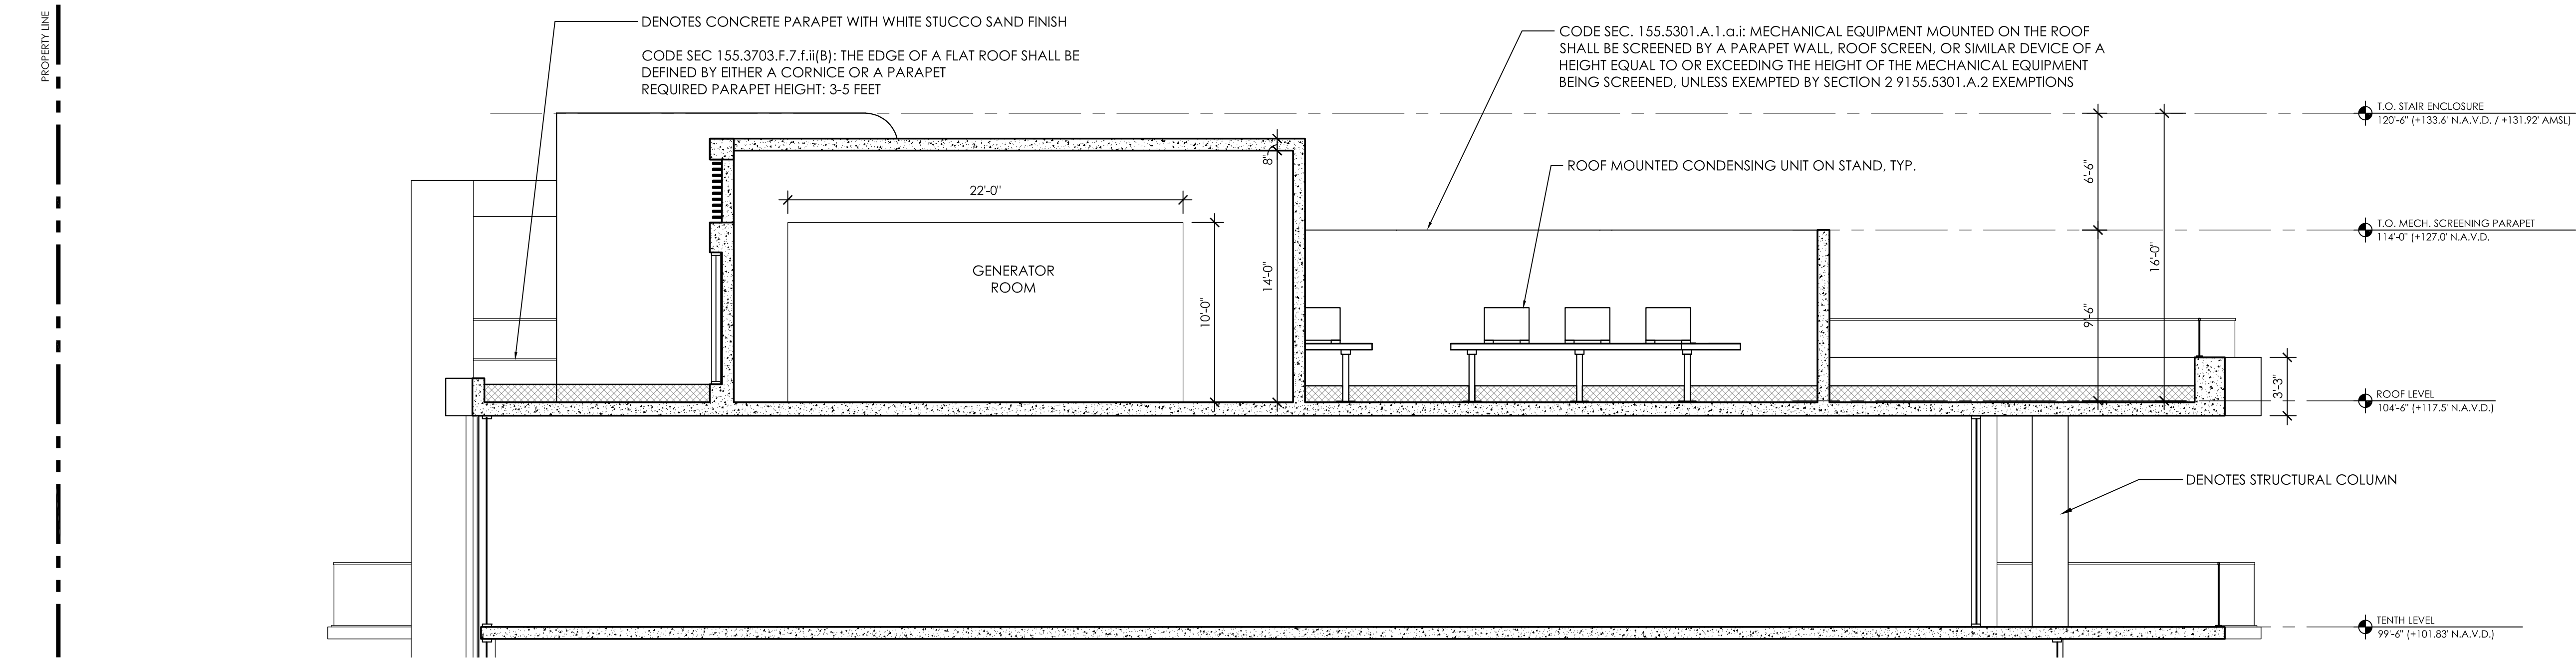

## ROOFTOP / MECHANICAL SCREENING SECTION

SCALE: 3/16" = 1'-0"

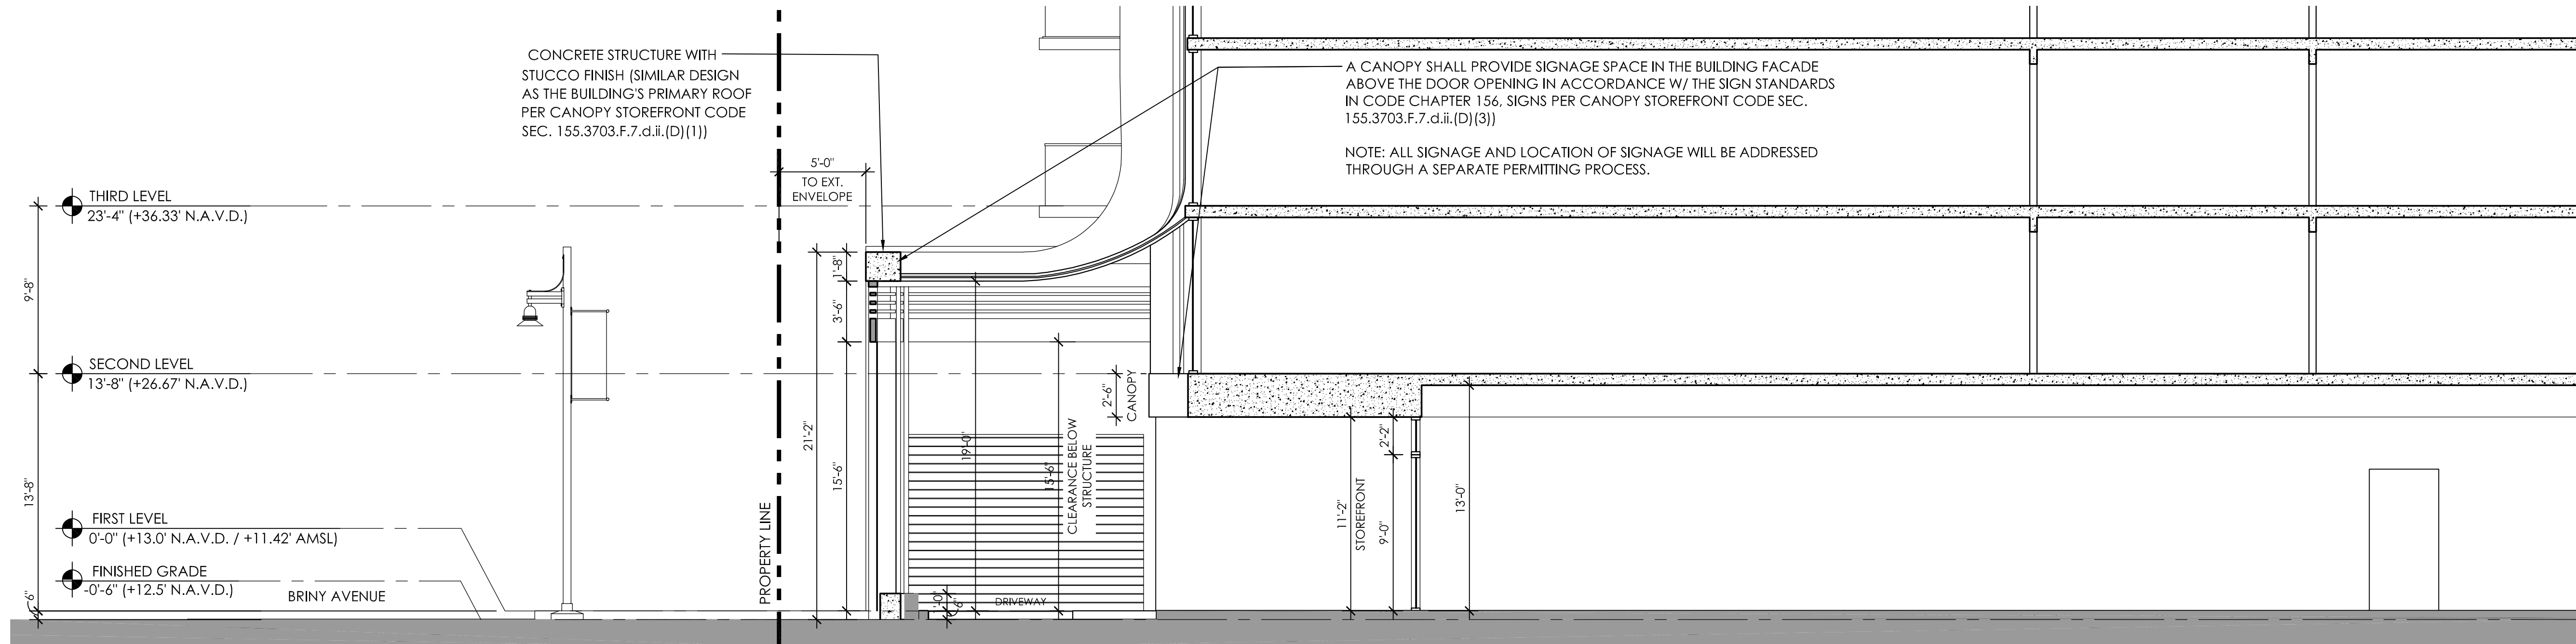

## GROUND FLOOR ENTRY / CANOPY STOREFRONT SECTION


SCALE: 3/16" = 1'-0"

## REVISIONS

DATE	COMM
01/12/24	22019

580 BRINY AVE.

580 BRINY AVE.  
POMPAHO BEACH, FL

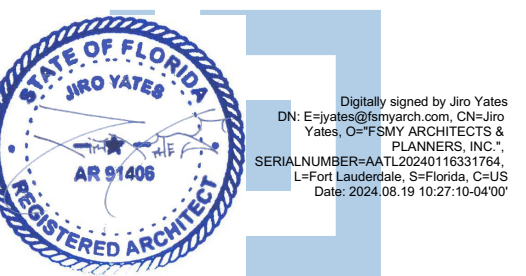

BUILDING SECTIONS

SITE PLAN APPROVAL

A-304