


D

C

B

A

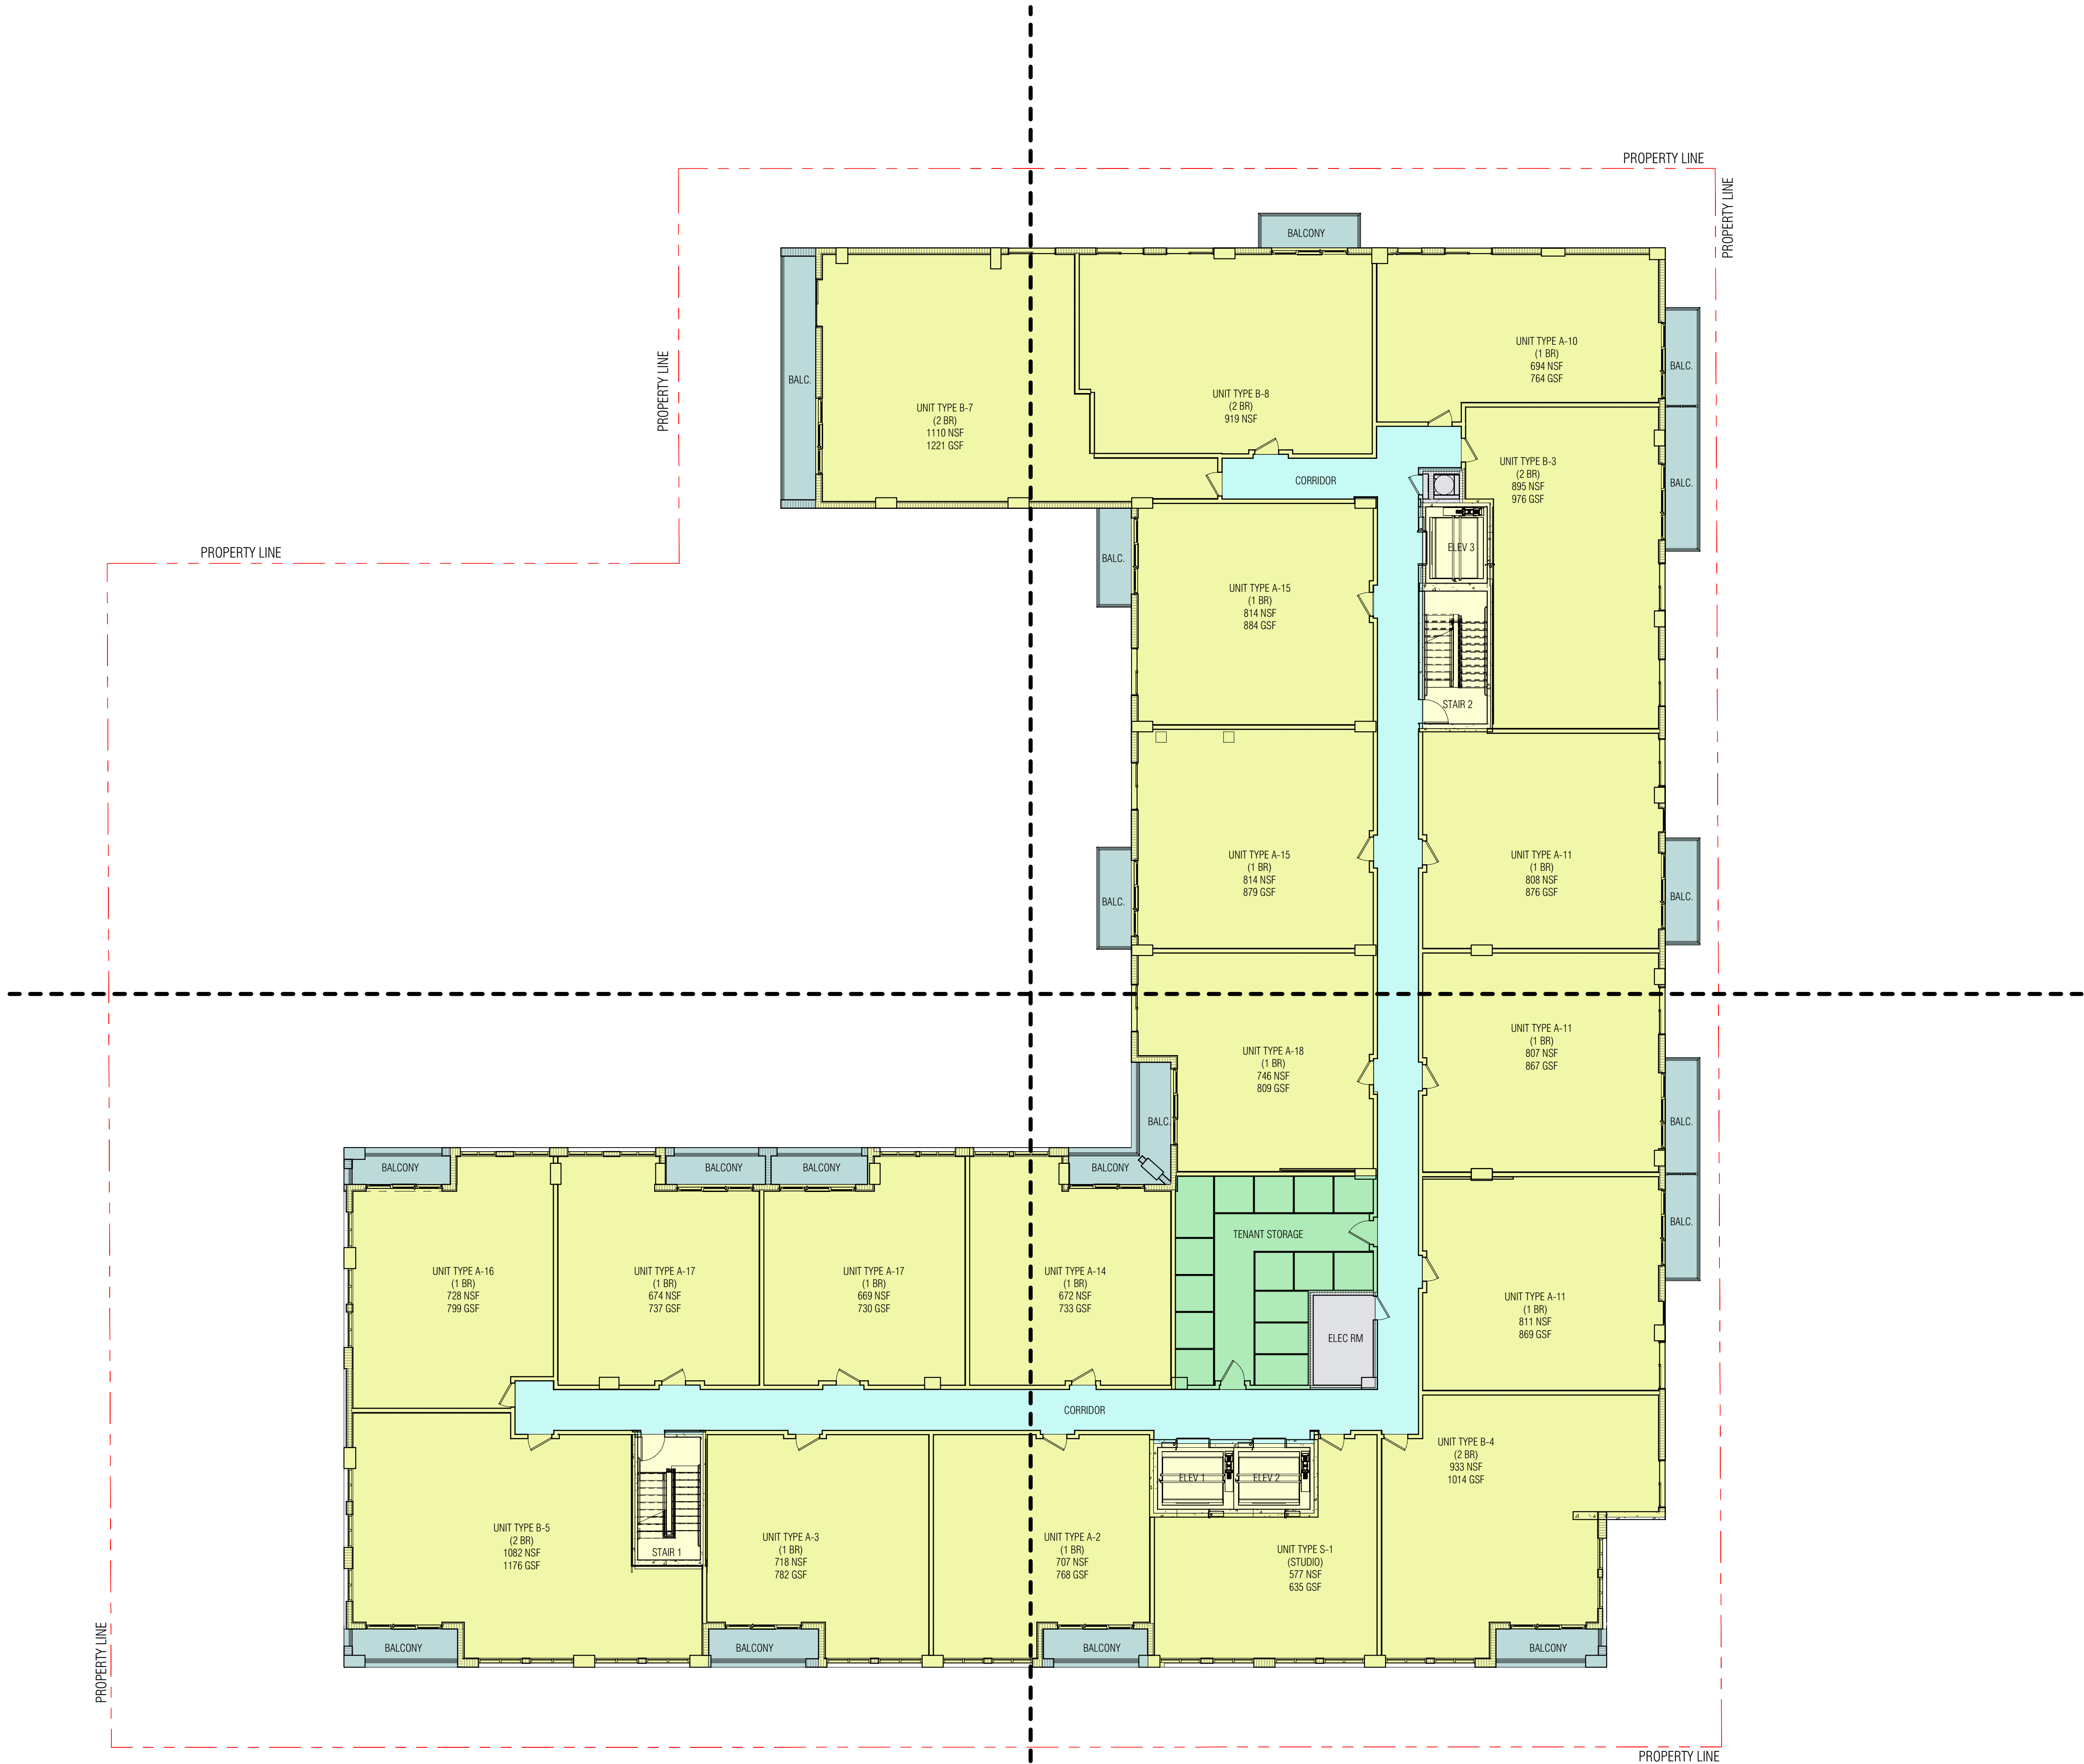

1 05-Typical Floor Color
A - 06 Scale: 3/32" = 1'-0"

P&Z A - 06

ARCHI-ONE

200 North Federal Hwy.
Pompano Beach FL



ARCHITECT:

DEFORMA STUDIO INC.

5555 BISCAYNE BLVD., SUITE 2 SW
MIAMI, FL 33137
T: 305 639 2053
F: 305 639 2054
E: INFO@DEFORMASTUDIO.COM
W: WWW.DEFORMASTUDIO.COM

STRUCTURAL ENGINEER:

BCC ENGINEERING

6401 SW 87TH AVENUE SUITE 200
MIAMI, FL 33173
305.670.2350

MEP ENGINEER:

RESTEKC

18191 NW 68th AVENUE SUITE 228
MIAMI GARDENS, FL 33015
786.803.8689

CIVIL ENGINEER:

CMPLX

2140 S. DIXIE HIGHWAY, SUITE 308
MIAMI, FL 33133
PHONE: 305.297.2602


LANDSCAPE ARCHITECT:

GSLA DESIGN, INC.

17070 NW 70TH AVE. SUITE 214
MIAMI, FL 33015
PHONE: 305.392.1016

INTERIOR DESIGNER:

KEY PLAN

 

OWNER / DEVELOPER:

ARCHI

8085 LEMON SERPENTINE LANE
DELRAY BEACH, FL 33446-2247
(561) 351-0208
WWW.ARCHI.GE



Office Registration #AA28002593

Drawn by: Author


Approved by: Approver

DESCRIPTION

DATE

Seal

PROFESSIONAL OF
RECORD STAMP

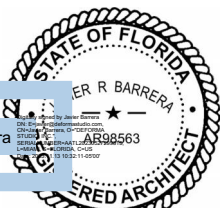

JAVIER R. BARRERA
FLORIDA REGISTERED ARCHITECT
AR No. AR38563

DESIGN
DEVELOPMENT

TYPICAL
FLOOR PLAN