


DESIGNED	DRAWN	CHECKED
NH	NH	JY

R E V I S I O N S

DATE:	COMM:
04.05.2024	23008

POMPANO HOTEL


101 S. OCEAN BLVD
POMPANO BEACH, FL 33062

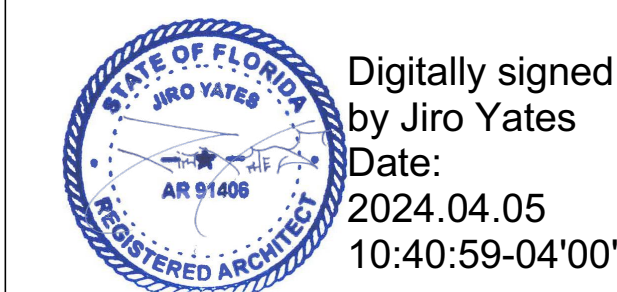

EXTERIOR ELEVATION

PM DRC SET

AR-202

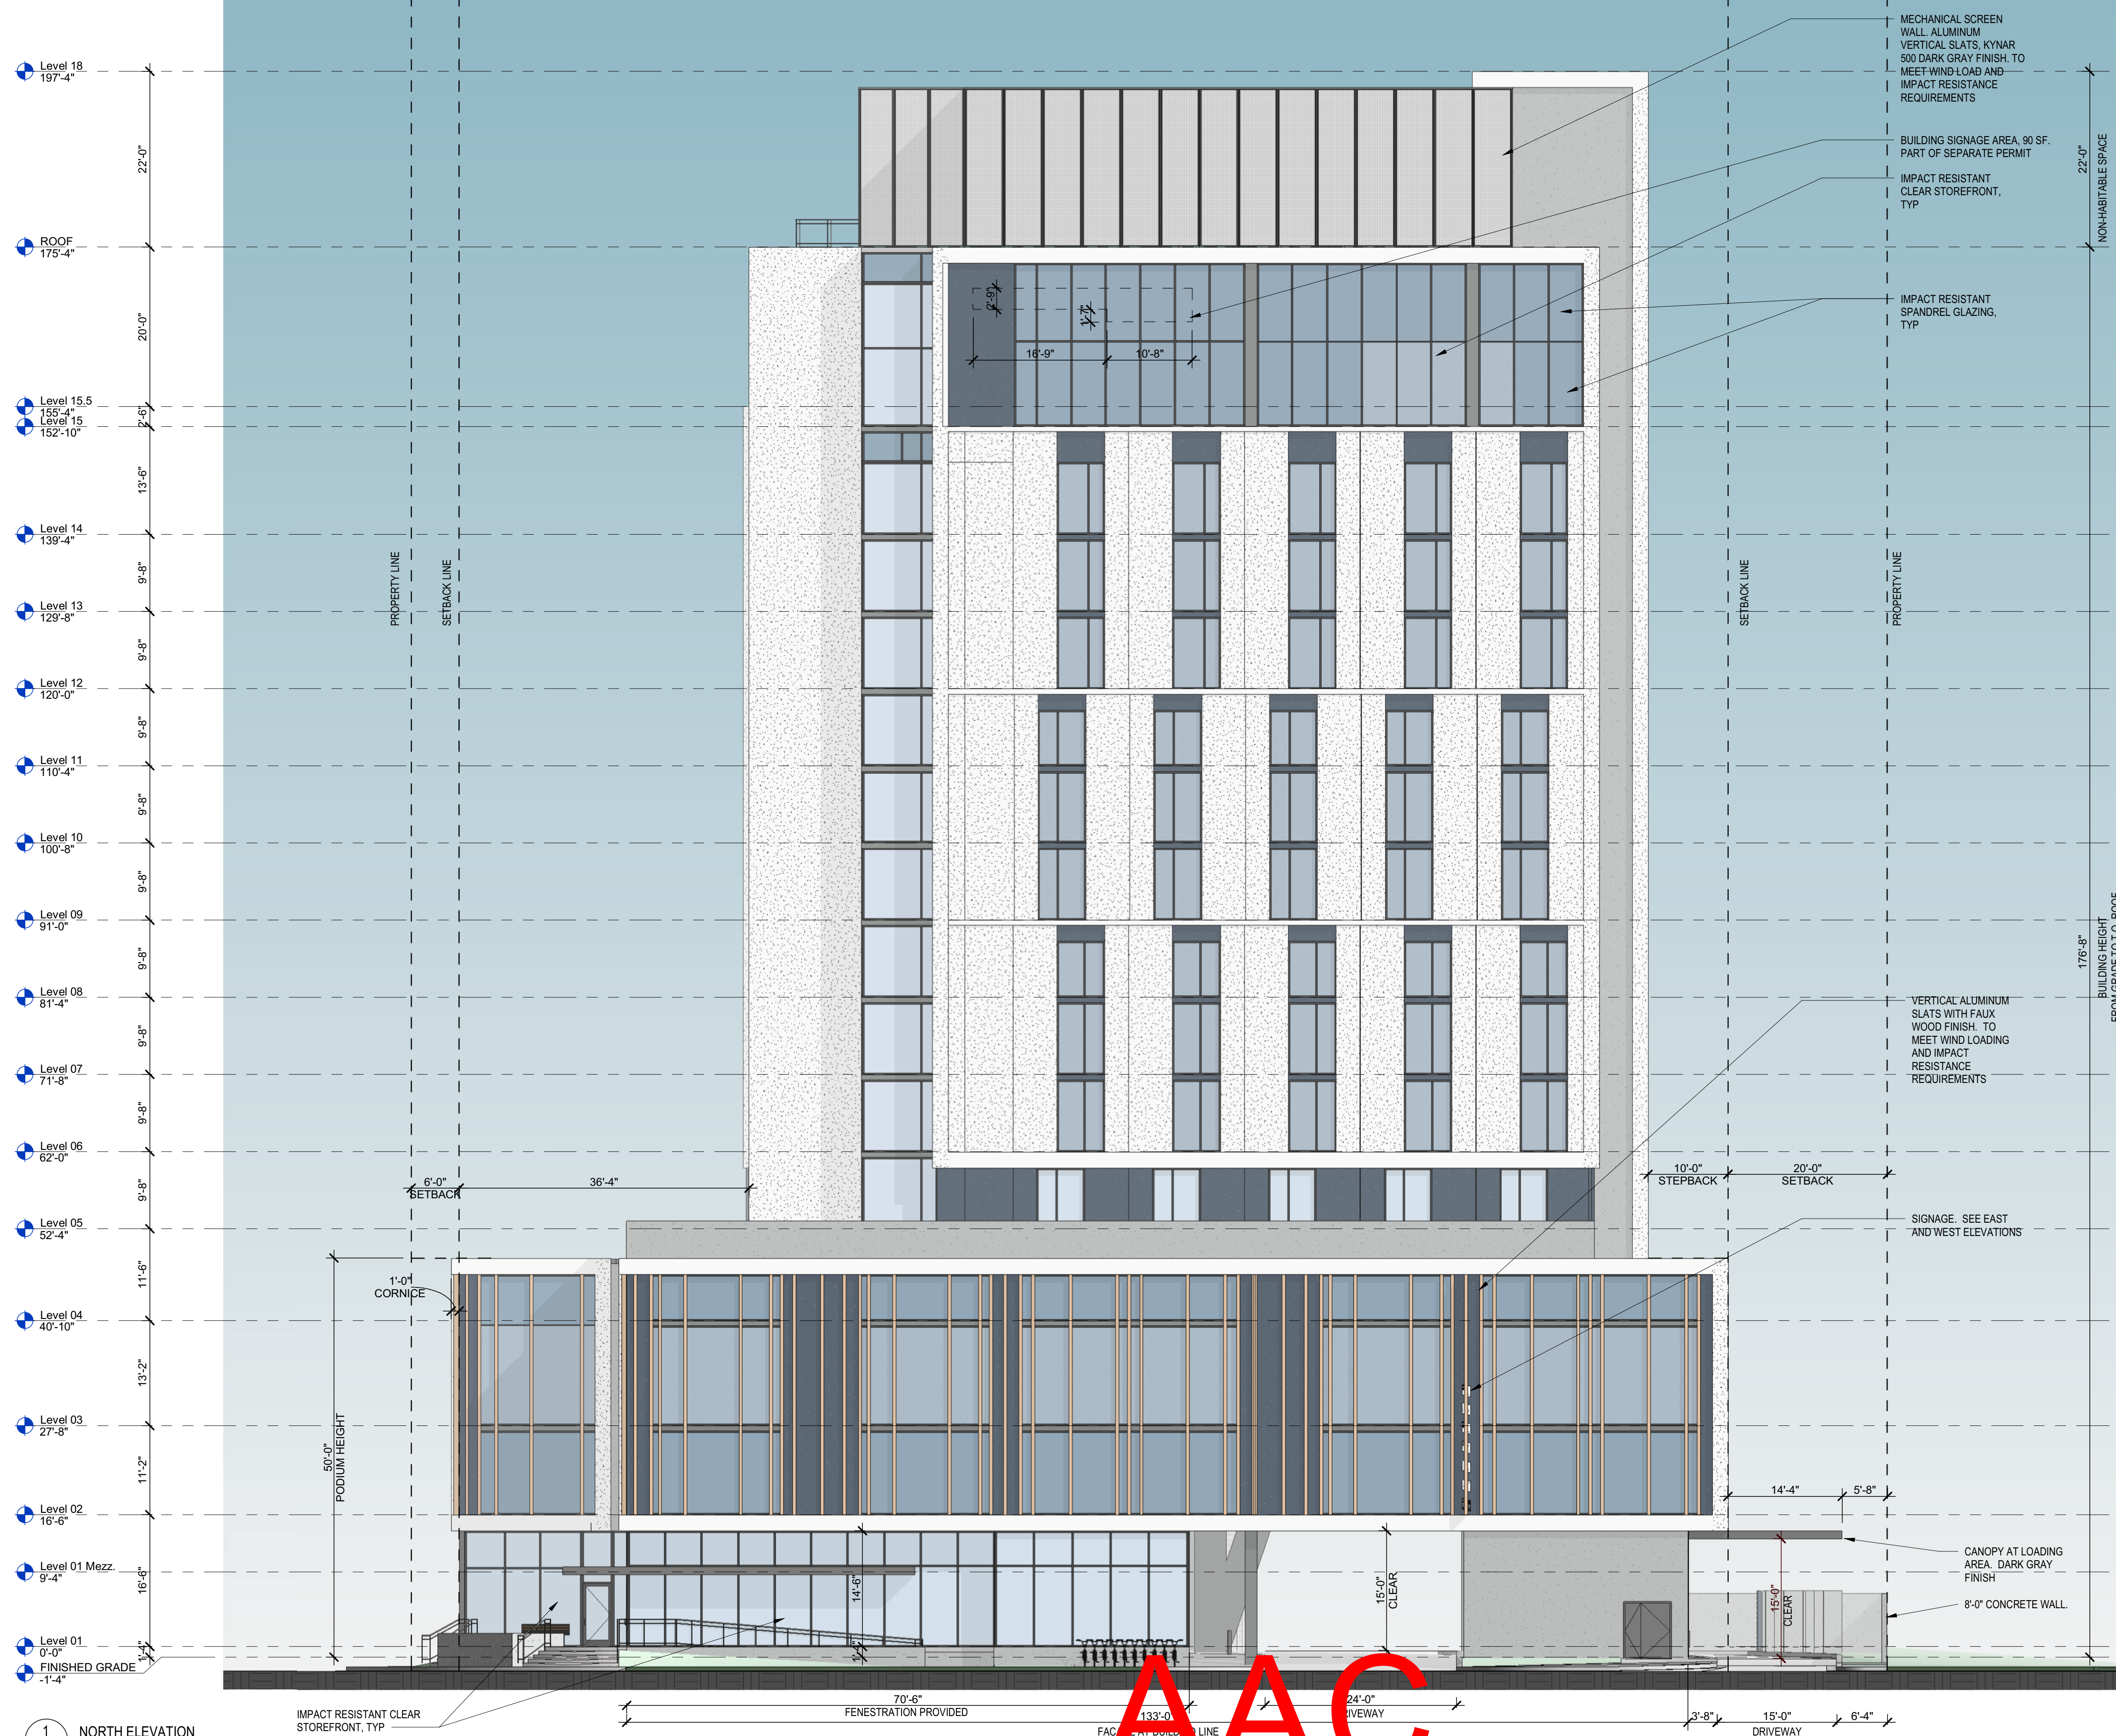

GROUND FLOOR TRANSPARENCY CALCULATION

FACADE AT BUILD-TO LINE: 133'-0"

AMOUNT OF GLAZING BETWEEN 2'-0" ABOVE GRADE AND 6'-8"	
ABOVE GRADE:	70'-6"
TRANSPARENCY PROVIDED	53.0%