

| DESIGNED | DRAWN | CHECKED |
|----------|-------|---------|
| NH       | NH    | JY      |

REVISIONS

| DATE:      | COMM: |
|------------|-------|
| 02.28.2024 | 23008 |

POMPANO HOTEL

101 S. OCEAN BLVD  
POMPANO BEACH, FL 33062

MATERIALS

DRC SET

AR-200



1 - ALUMINUM BATTENS W/ FAUX WOOD FINISH



2 - GLASS GUARDRAILS




3 - CLEAR STOREFRONT GLAZING & GRAY MULLIONS



4 - LOUVERED MECHANICAL SCREEN




5 - SCORED STUCCO

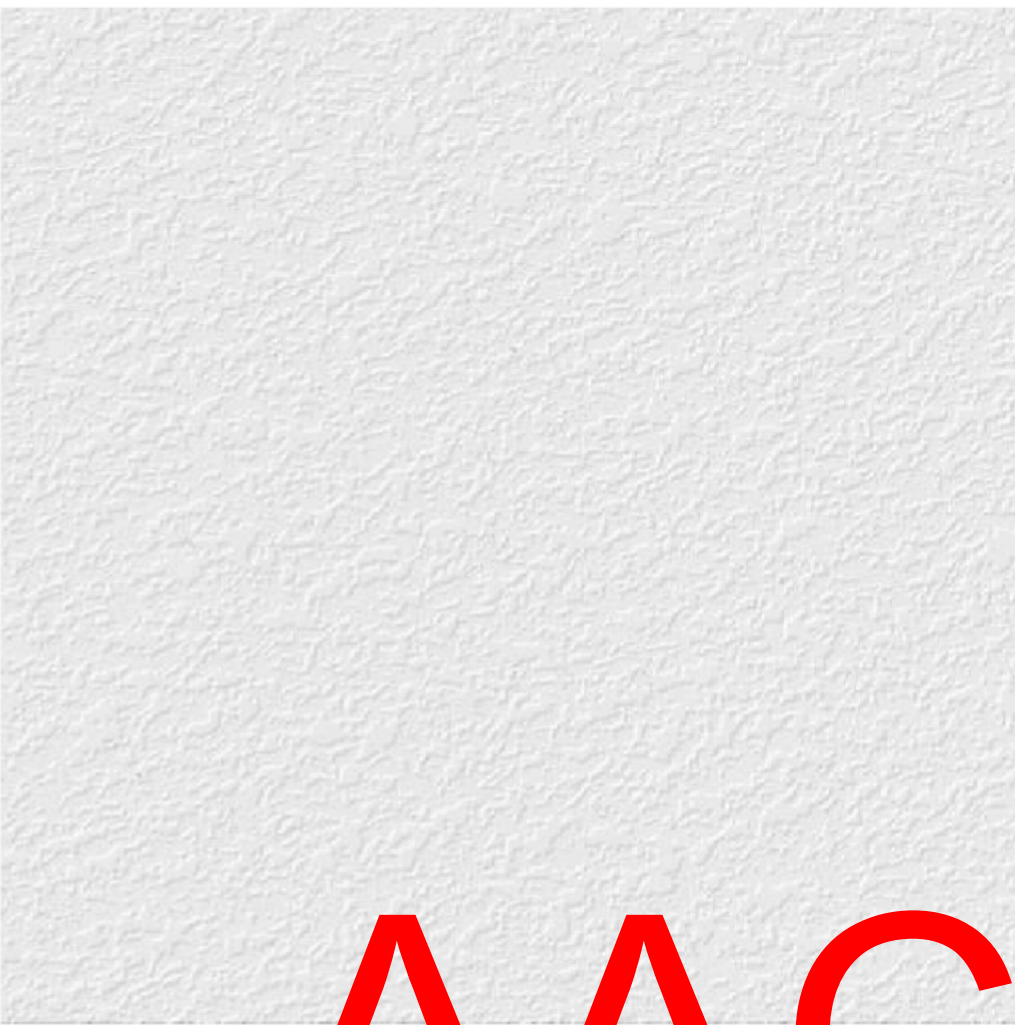


6 - STUCCO FINISH - WHITE

COLOR: SW 7757 - HIGH REFLECTIVE WHITE

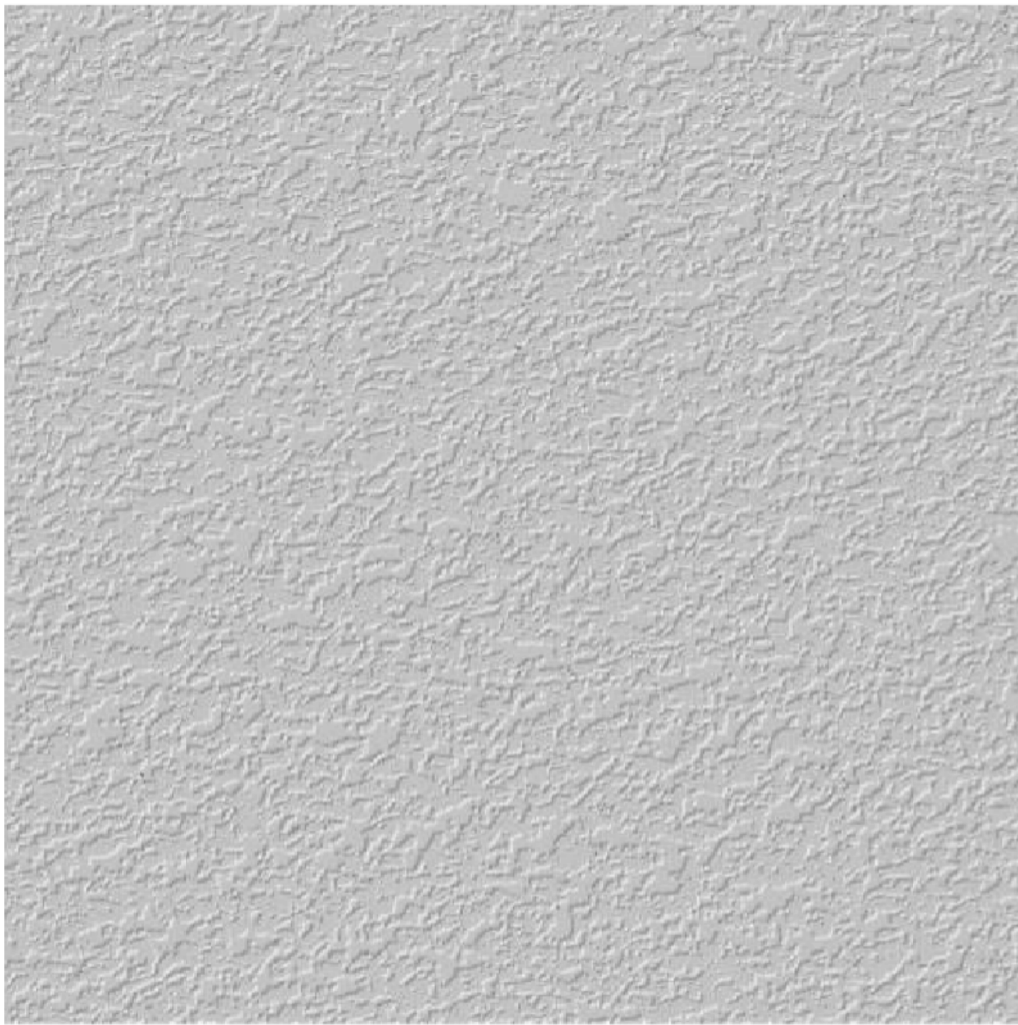

7 - STUCCO FINISH - GRAY

COLOR: SW 7739 - GRAY SCREEN

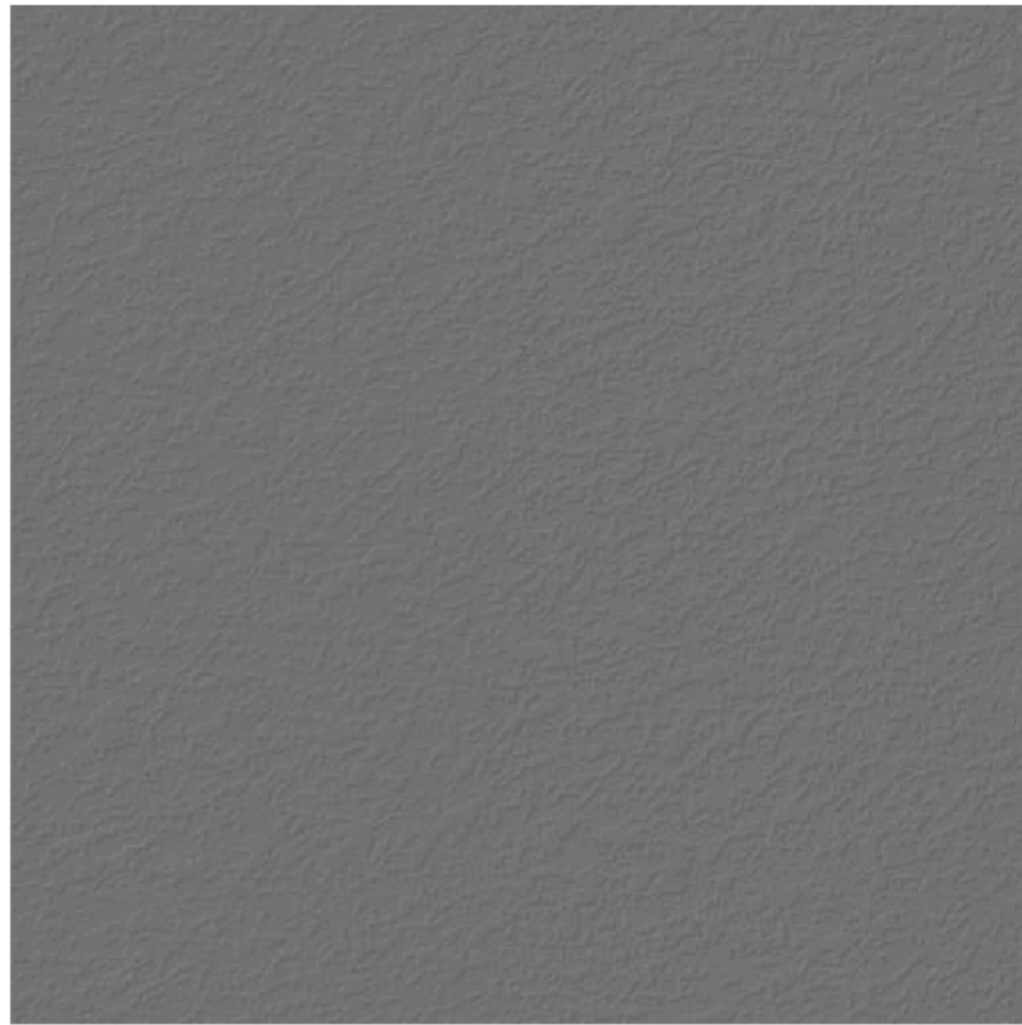

8 - STUCCO FINISH - DARK BLUE

COLOR: SW 2739 - CHARCOAL BLUE



1 EAST ELEVATION  
Scale: 1/16" = 1'-0"

AAC

PZ23-12000042

05/07/2024