

DESIGNED	DRAWN	CHECKED
NH	NH	JY

R E V I S I O N S

DATE:	COMM:
04.05.2024	23008


POMPANO HOTEL

101 S. OCEAN BLVD  
POMPANO BEACH, FL 33062

EXTERIOR ELEVATION

DRC SET

AR-202

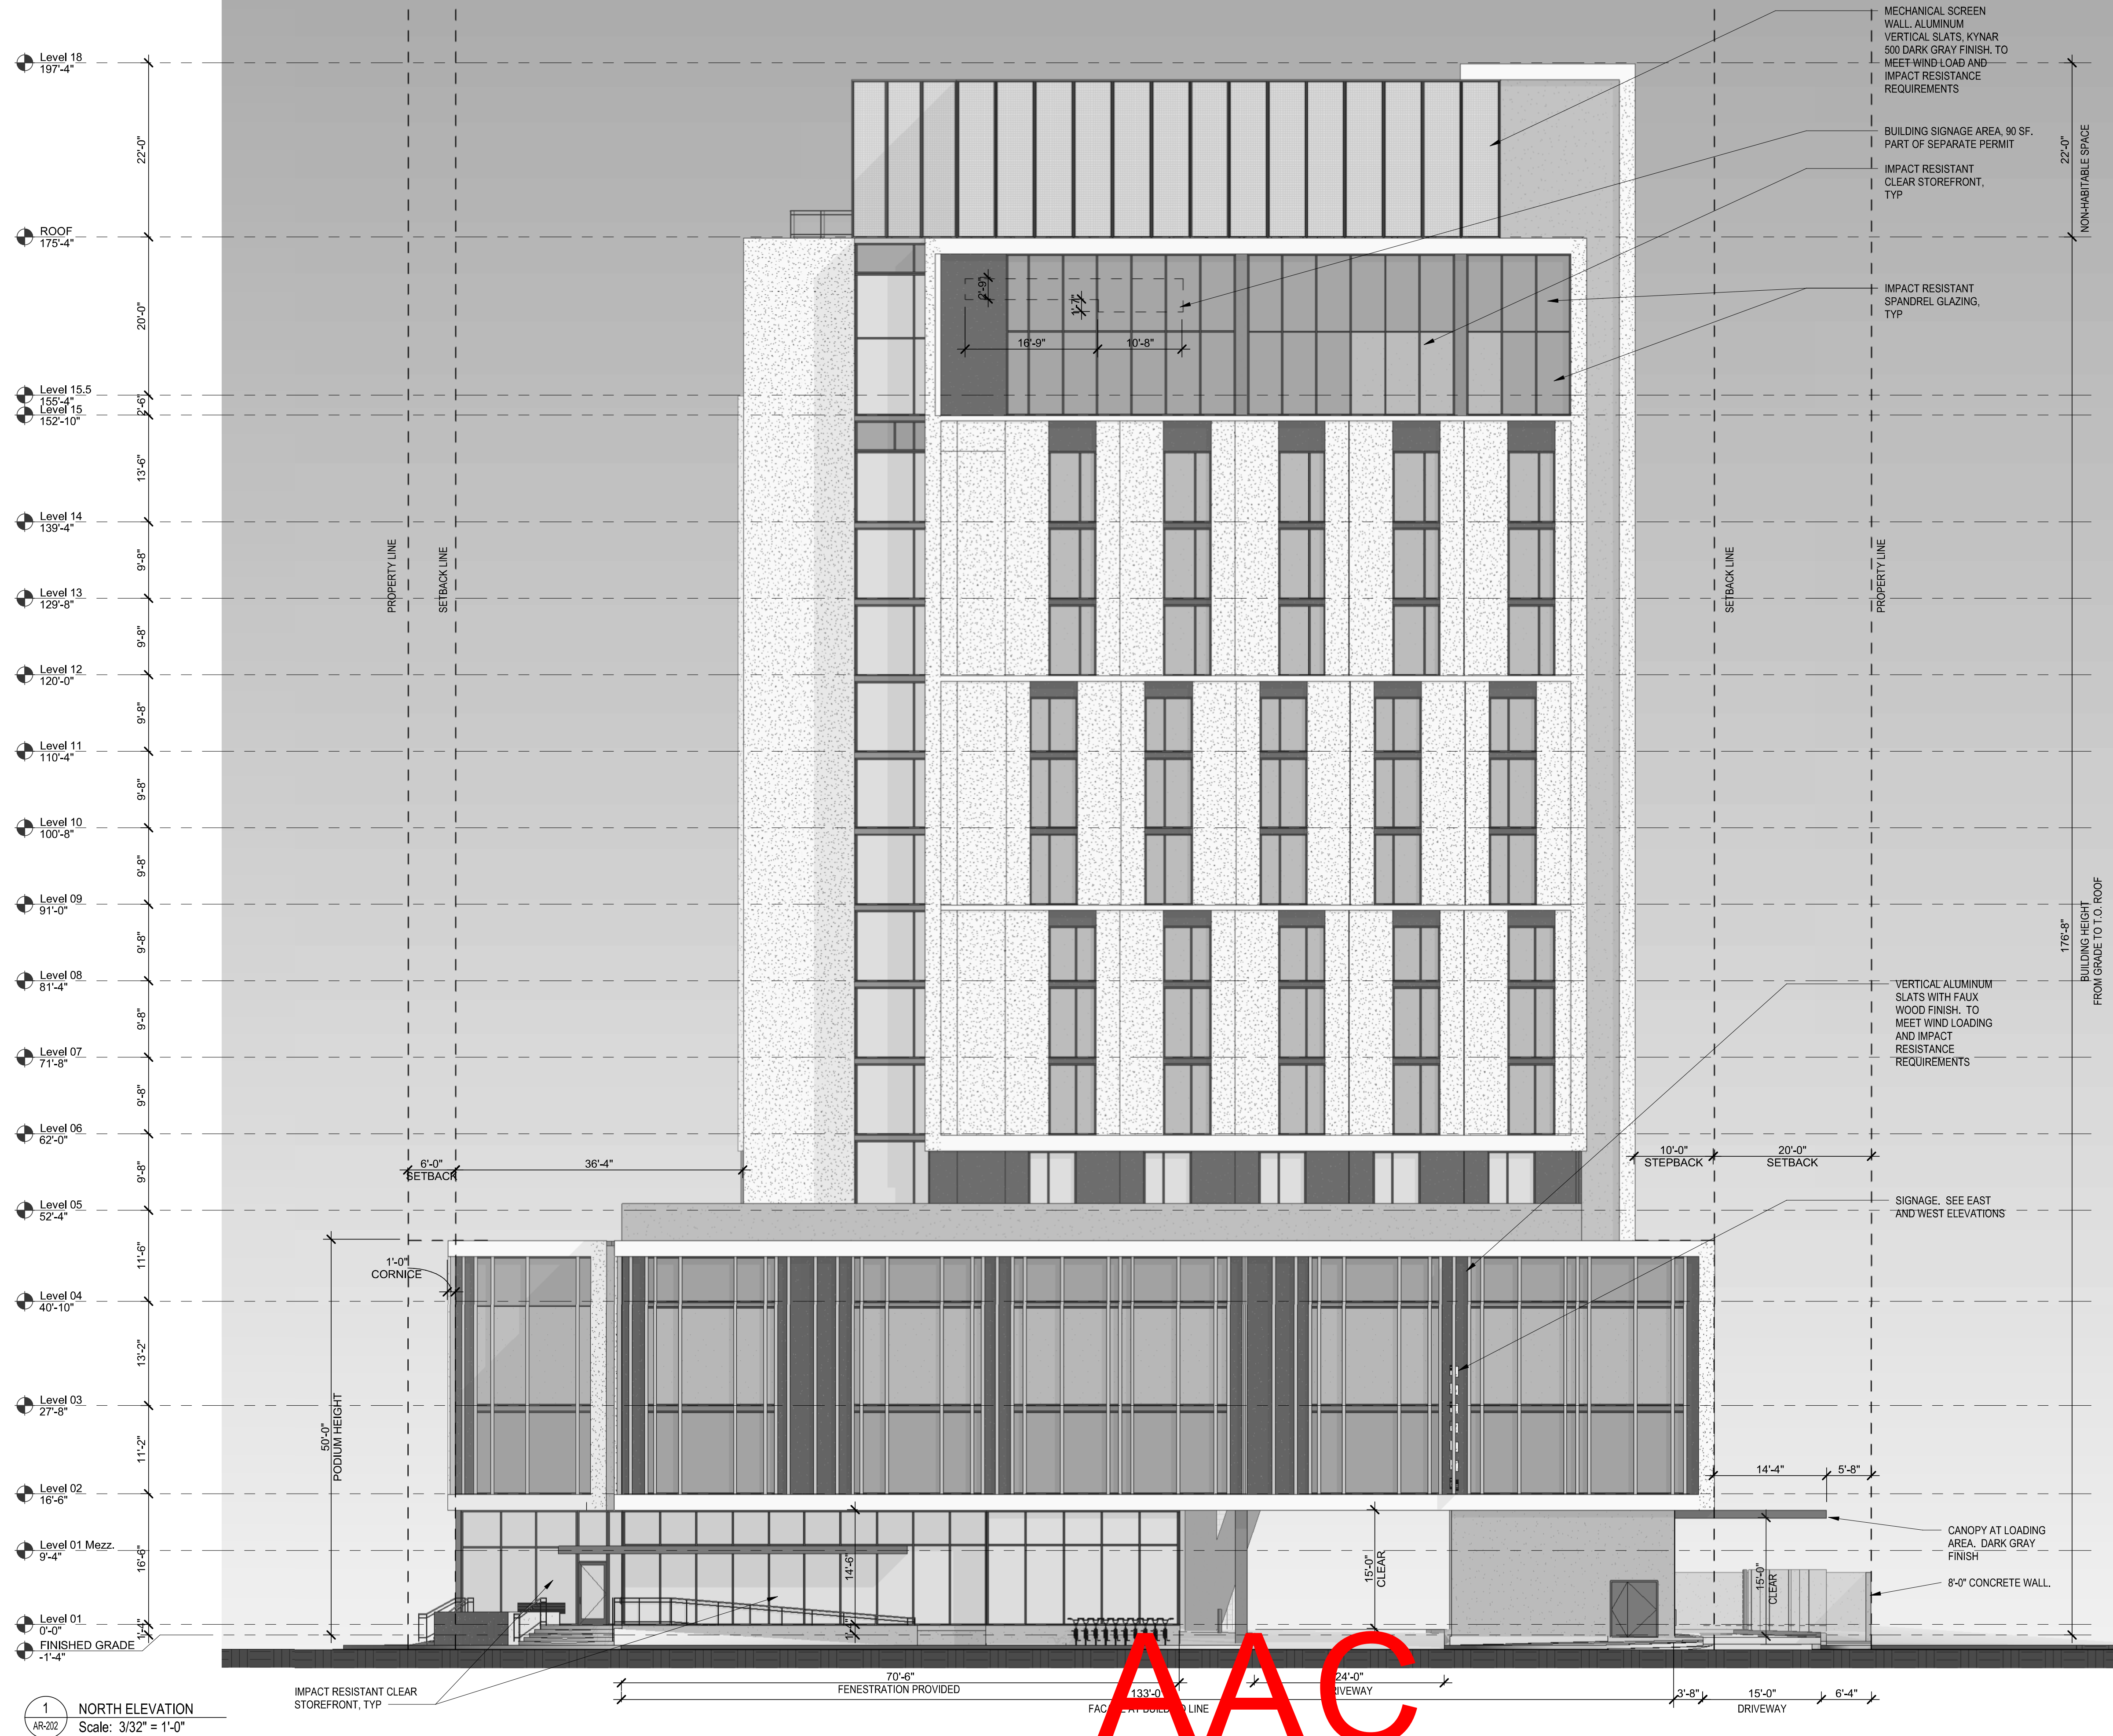

AAC  
PZ23-12000042  
05/07/2024

4/1/2024 1:50:57 PM