

# BONSAL

## NEW ROLLING GATES , FENCING AND LANDSCAPE 1200 NW 18TH STREET POMPANO BEACH, FLORIDA 33069



### PROJECT DIRECTORY

#### PROJECT LOCATION

1200 NW 18TH STREET  
POMPANO BEACH, FL  
33069

#### ARCHITECT

GALLO HERBERT ARCHITECTS  
1311 WEST NEWPORT CENTER DRIVE,  
SUITE A  
DEERFIELD BEACH, FLORIDA 33442  
PH: (954) 794-0300 FAX: (954) 794-0301

#### LANDSCAPE

KWD LANDSCAPE ARCHITECTURE  
101 SE 2ND AVE DELRAY BEACH  
FL 33444  
KRENT L. WIELAND  
561-243-1873

### PROJECT INFORMATION

#### OWNER

OLDCASTLE APG

#### SCOPE OF WORK

ADD NEW PAVED DRIVEWAY TO CONNECT TO EXISTING INTERNAL DRIVEWAY CIRCULATION AT THE WEST LINE SOUTH PORTION OF THE PROPERTY. ALSO ADD A PERSON GATE AT ANDREWS AVE WITH CONCRETE WALK TO ACCESS SITE

#### ALSO IN SCOPE ARE THE FOLLOWING DETAILS:


- ADD A NEW SITE FENCE ALONG ANDREWS AVE.
- ADD A NEW METAL ROLLING GATE WITH CONCRETE SLAB ON GRADE
- ADD ANEW PERSON ALUMINUM GATE
- NEW LANDSCAPE AND IRRIGATION.
- SLEEVES FOR FUTURE ACCESS CONTROL, SECURITY CAMERA ETC.

#### APPLICABLE CODES

FLORIDA BUILDING CODE - 8TH EDITION 2023


FLORIDA FIRE PREVENTION CODE 8TH EDITION 2023

### LOCATION MAP

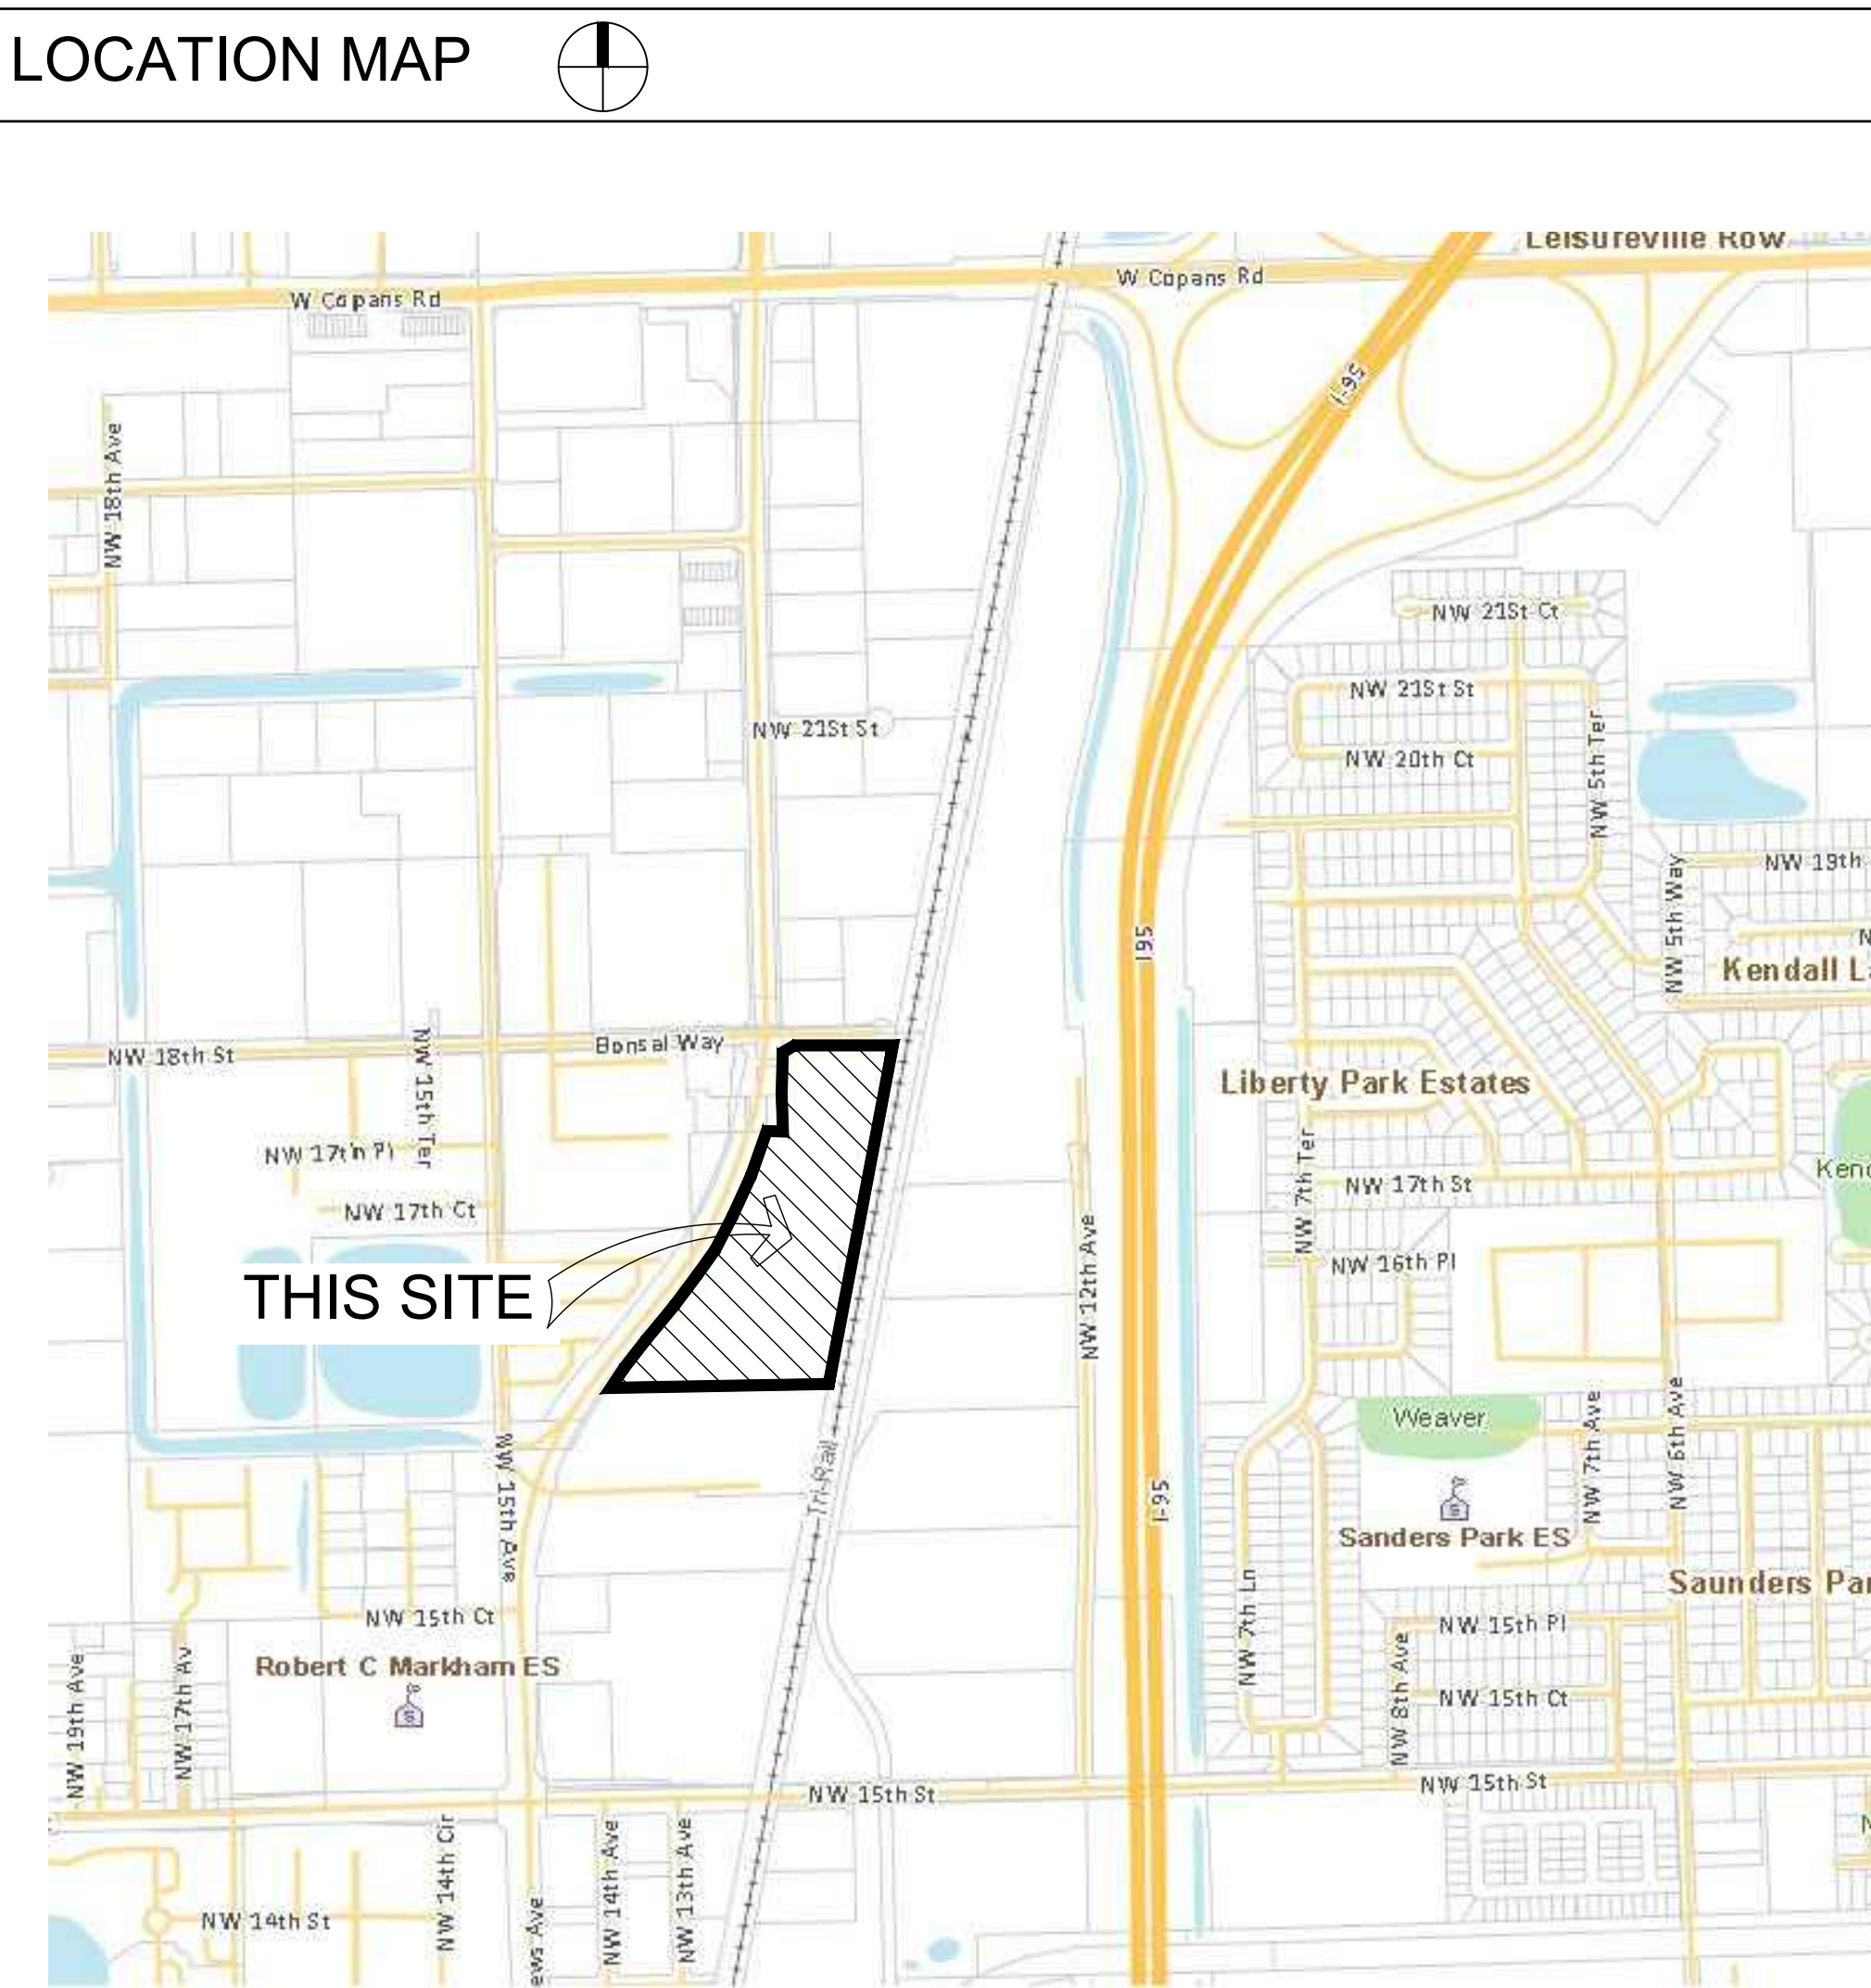

### INDEX OF SHEETS

SHEET No	TITLE
001 G-001	COVER PAGE & INDEX
002 V1	SURVEY NORTH HALF
002.1 V2	SURVEY SOUTH HALF
003.1 AS-1.1	ARCHITECTURAL SITE PLAN OVERALL
003.1 FA-101	FIRE ACCESS PLAN
004 AS-2	ARCH FENCE & GATE DETAILS
005 S1	CIVIL SITE IMPROVEMENTS PLAN SS
009.1 I-1	IRRIGATION SITE PLAN
009.1.1 I-2	IRRIGATION PLAN
009.1.2 I-3	IRRIGATION PLAN
009.1.3 I-4	IRRIGATION PLAN
009.1.4 I-5	IRRIGATION PLAN
009.1.5 I-6	IRRIGATION PLAN
009.1.6 I-7	IRRIGATION DETAILS
009 L1	LANDSCAPE SITE PLAN
009.2 L-2	EXISTING LANDSCAPE PLAN
009.3 L-3	EXISTING LANDSCAPE PLAN
009.4 L-4	EXISTING LANDSCAPE PLAN
009.4 L-4.1	EXISTING LANDSCAPE PLAN
009.4 L-4.2	EXISTING LANDSCAPE PLAN
009.5 L-5	EXISTING LANDSCAPE SCHEDULES
009.6 L-6	PROPOSED LANDSCAPE PLAN
009.7 L-7	PROPOSED LANDSCAPE PLAN
009.8 L-8	PROPOSED LANDSCAPE PLAN
009.8 L-8.1	PROPOSED LANDSCAPE PLAN
009.8 L-8.2	PROPOSED LANDSCAPE PLAN
009.9 L-9	PROPOSED LANDSCAPE SCHEDULE
009.9.1 L-10	LANDSCAPE SPECIFICATIONS
010 SL0	SITE LIGHTING PHOTOMETRIC PLAN
010.1 SL0	SITE LIGHTING PHOTOMETRIC PLAN
011 CPTD	CRIME PREVENTION PLAN

 

PROJECT: BONSAL SITE IMPROVEMENTS

1200 NW 18TH ST  
POMPANO BEACH FL 33069

OWNER

No.	Description	Date
	MINOR SITE PLAN SBMT	06-01-23
	MINOR SITE PLAN SBMT	02-20-24
	MINOR SITE PLAN SBMT	06-20-24
	MINOR SITE PLAN SBMT	10-22-24
	DRC RESUBMITTAL	12-18-25
	DRC RESUBMITTAL	05-21-25

PROJECT STATUS

MINOR SITE PLAN SBMT

DATE

OCTOBER 9, 2024

PROJECT NUMBER

2123

SCALE

AS NOTED

DRAWN BY: O.H. CHECKED BY: J.T.

DRAWING TITLE

COVER & INDEX

DRAWING NUMBER

G 001

IT IS A VIOLATION OF THE LAW FOR ANY PERSON UNLESS ACTING UNDER THE DIRECTION OF A LICENSED ARCHITECT TO ALTER THESE PLANS AND SPECIFICATIONS. THIS DOCUMENT CONTAINS PROPERTY INFORMATION AND SHALL NOT BE USED OR REPRODUCED, OR ITS CONTENTS DISCLOSED, IN WHOLE OR IN PART, WITHOUT THE PRIOR WRITTEN CONSENT OF GHA ARCHITECTS. CONTRACTOR(S) SHALL VERIFY EXISTING CONDITIONS AND CORRELATE DIMENSIONS PRIOR TO PROVIDING THE WORK DETAILED IN THESE DRAWINGS, AND SHALL PROMPTLY NOTIFY THE DESIGNER OF ANY DISCREPANCIES.

COPYRIGHT 2024 GHA ARCHITECTS