




A1 PARTIAL SITE PLAN
 3/32" = 1'-0"
 0 5 10 20'

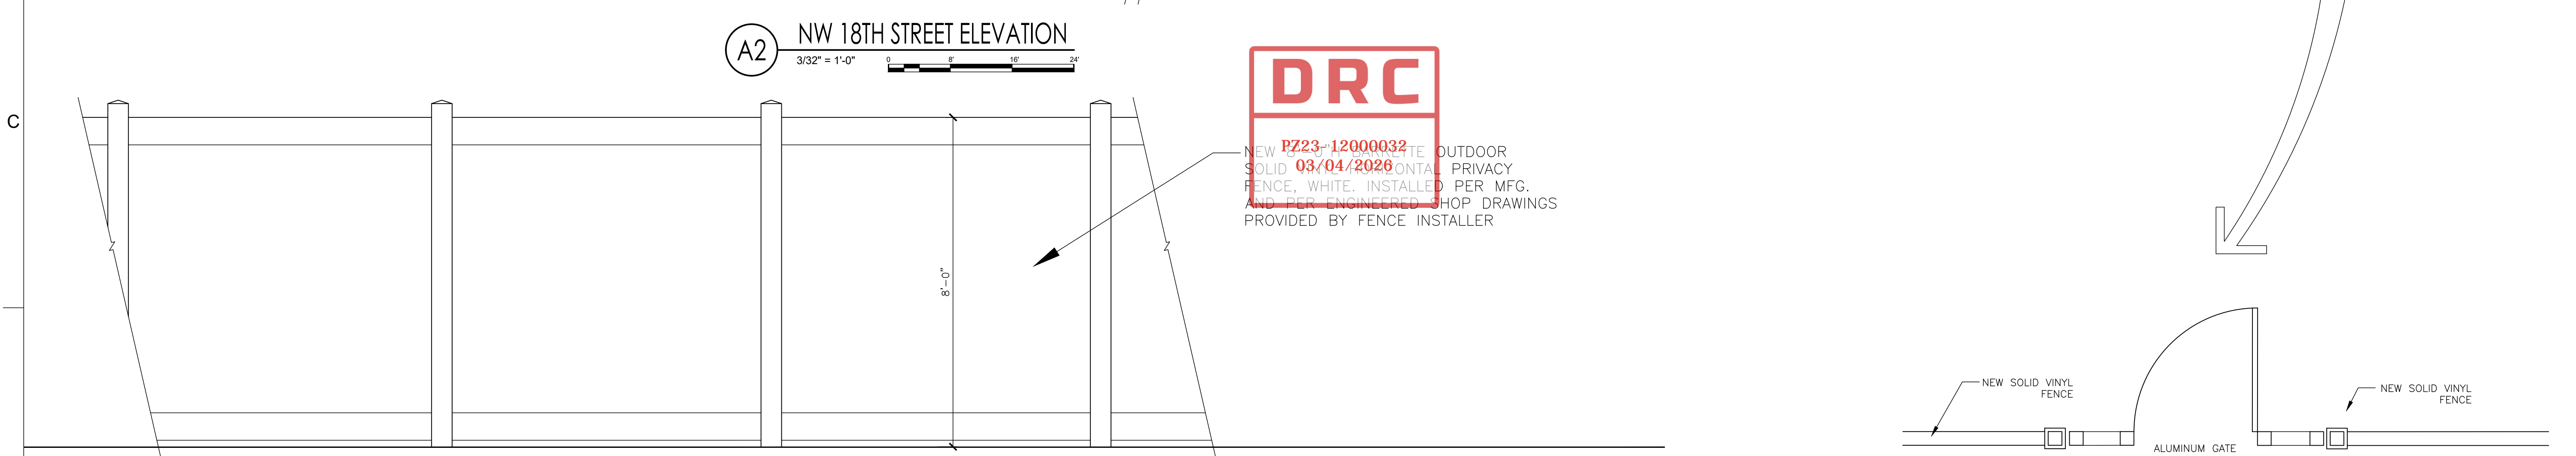


A2 NW 18TH STREET ELEVATION
 3/32" = 1'-0"
 0 5 10 20'

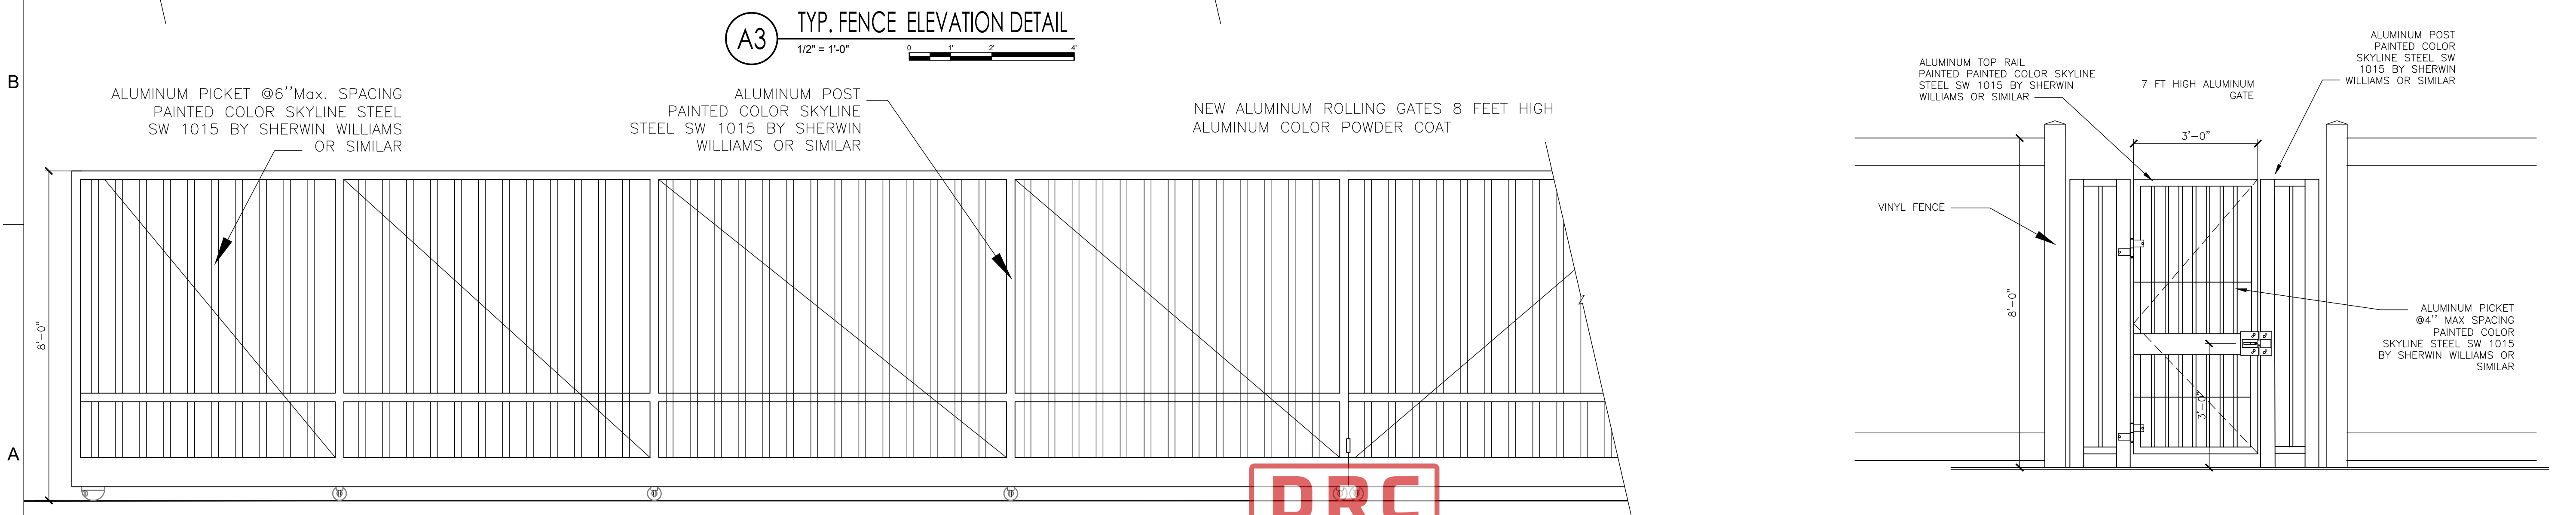

A3 TYP. FENCE ELEVATION DETAIL
 1/2" = 1'-0"
 0 2 4'

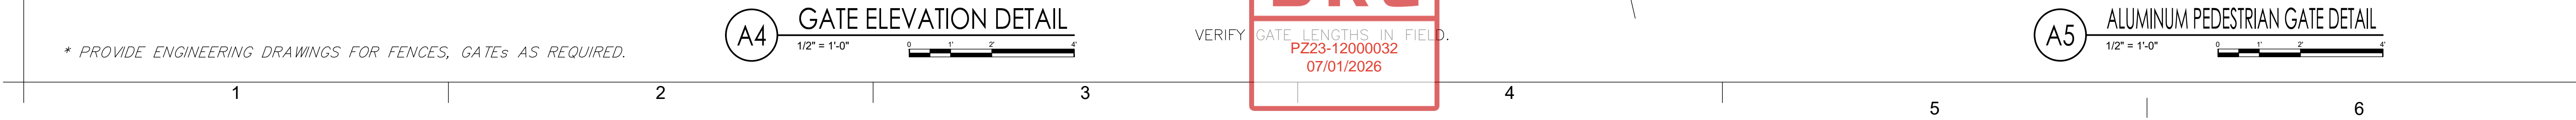

A4 GATE ELEVATION DETAIL
 1/2" = 1'-0"
 0 2 4'

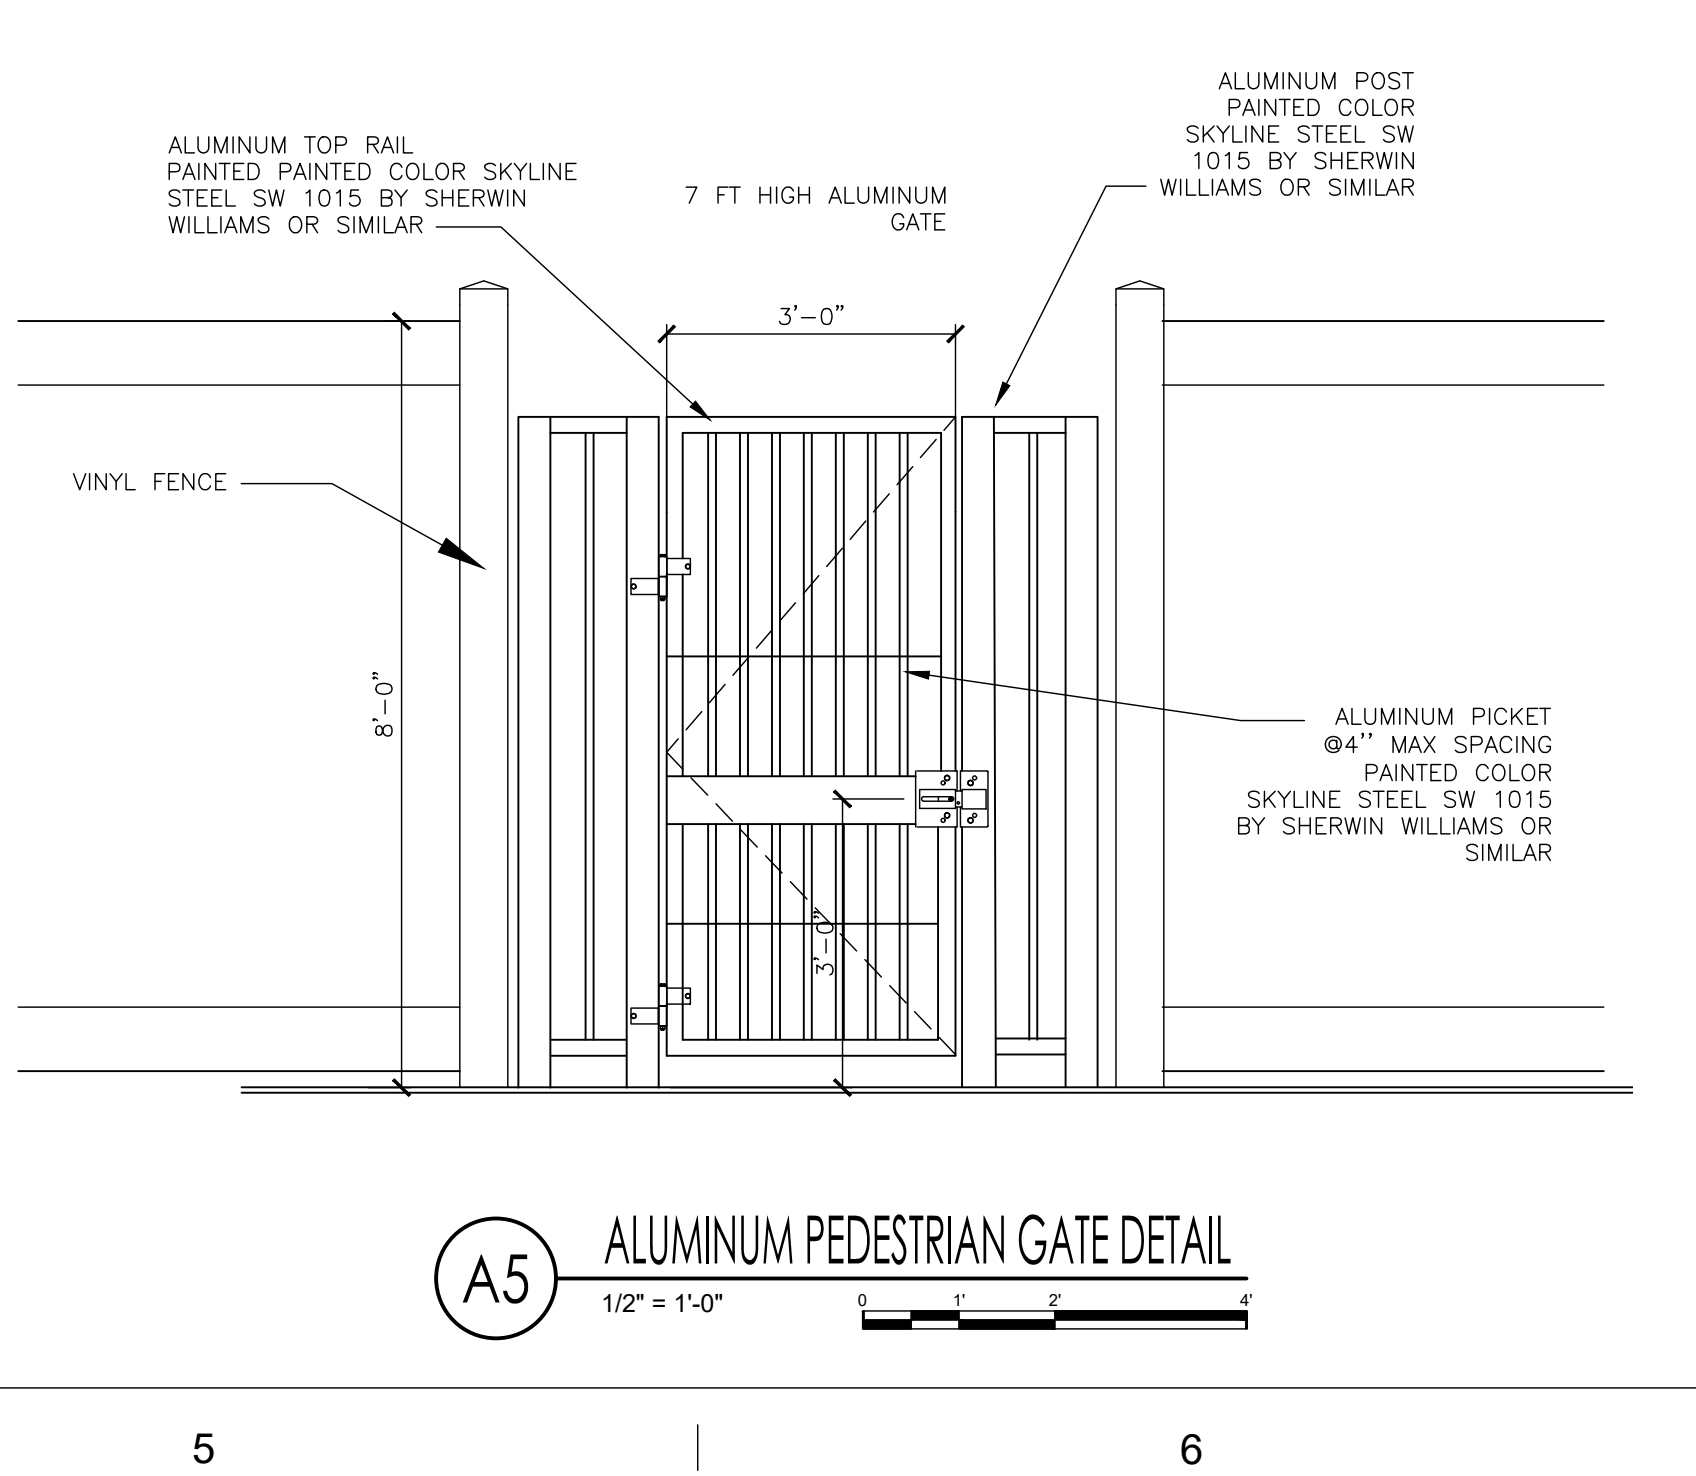

A5 ALUMINUM PEDESTRIAN GATE DETAIL
 1/2" = 1'-0"
 0 2 4'

DRC
 PZ23-12000032
 03/04/2026
 NEW 8'-0" H BARRETTE OUTDOOR SOLID VINYL HORIZONTAL PRIVACY FENCE, WHITE, INSTALLED PER MFG. AND PER ENGINEERED SHOP DRAWINGS PROVIDED BY FENCE INSTALLER

DRC
 VERIFY GATE LENGTHS IN FIELD.
 PZ23-12000032
 07/01/2026

* PROVIDE ENGINEERING DRAWINGS FOR FENCES, GATES AS REQUIRED.



AA26001731
 SEAL
 WILLIAM J. GALLO FL AR0008440

BRIAN P. HERBERT FL AR0015474
 PROJECT

BONSAL SITE IMPROVEMENTS
 1200 NW 18TH ST
 POMPANO BEACH FL 33069

OWNER

(REVISIONS)

No.	Description	Date
01	MINOR SITE SBML	06-01-2023
02	MINOR SITE SBMTL	02-20-2024
03	DRC RESUBMITTAL	12-18-2025

PROJECT STATUS
 MINOR SITE PLAN SBMT

DATE
 OCTOBER 9, 2024

PROJECT NUMBER
 2123

SCALE
 AS SHOWN

DRAWN BY _____ CHECKED BY _____
 DRAWING TITLE
 GATE & FENCE

DRAWING NUMBER
 AS-2