


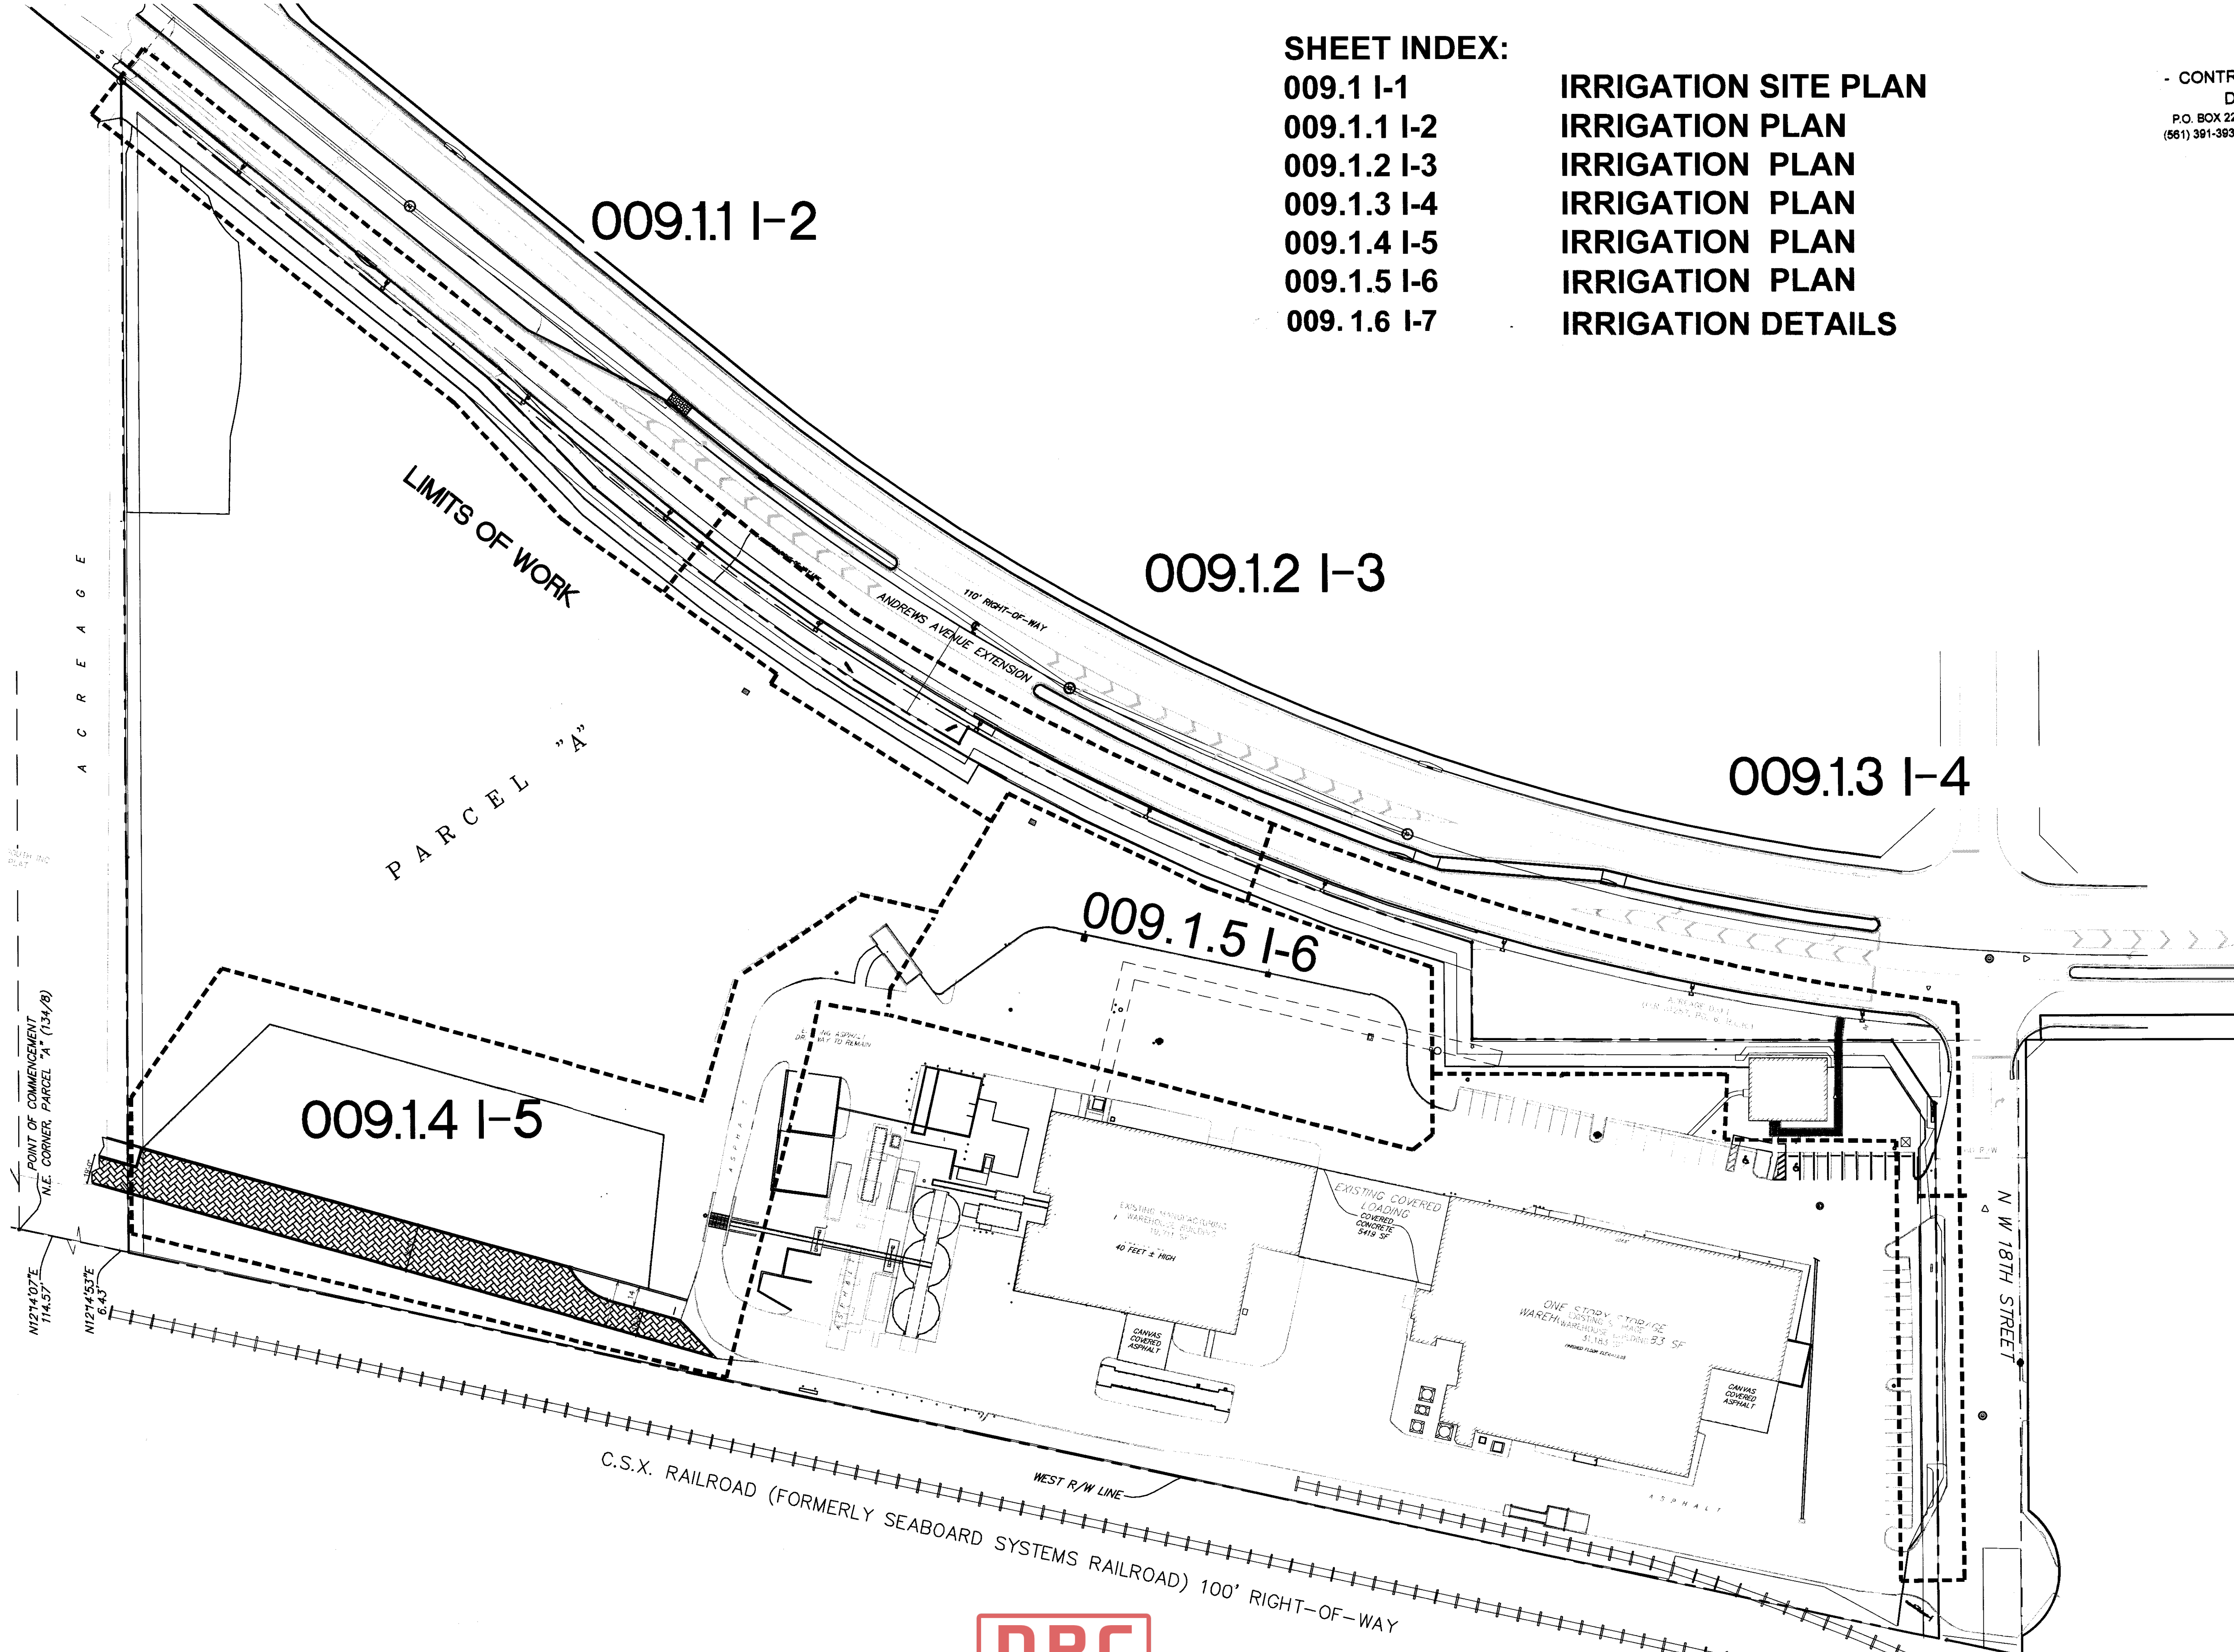

SHEET INDEX:

- | | |
|-------------|----------------------|
| 009.1 I-1 | IRRIGATION SITE PLAN |
| 009.1.1 I-2 | IRRIGATION PLAN |
| 009.1.2 I-3 | IRRIGATION PLAN |
| 009.1.3 I-4 | IRRIGATION PLAN |
| 009.1.4 I-5 | IRRIGATION PLAN |
| 009.1.5 I-6 | IRRIGATION PLAN |
| 009.1.6 I-7 | IRRIGATION DETAILS |



Bonsal Turn Lane
1200 NW 18th St.
Pompano Beach, FL 33069

009.1.4 I-5

009.1.1 I-2

009.1.2 I-3

009.1.3 I-4

009.1.5 I-6

ISSUE HISTORY
PROJ NO: 23084A
PROJ MGR: DC
DRAWN BY: RH
CHECKED BY:

DRAWING TITLE:
Irrigation Site Plan

SHEET:
009.1 I-1



SUBMISSION
05/06/26

NOT FOR CONSTRUCTION

