


3 Proposed South Elevation :: Rear
SCALE: 3/16"=1'-0"

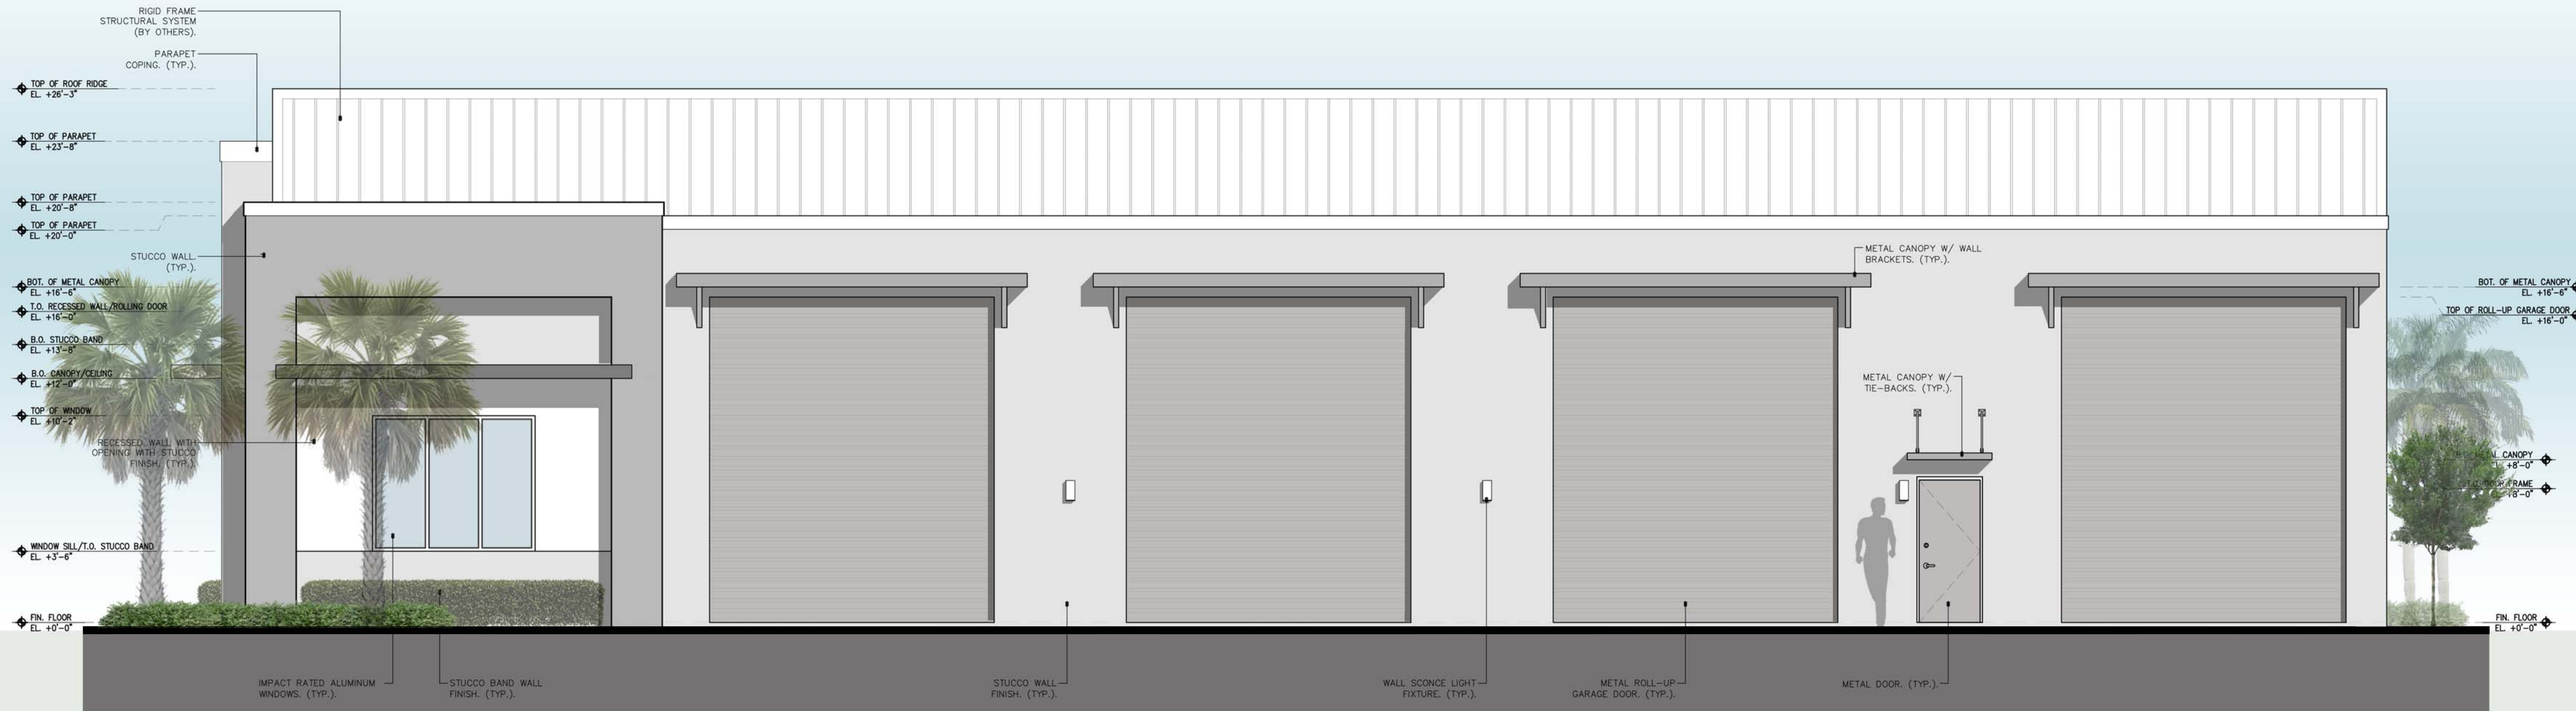

4 Proposed West Elevation :: Right Side
SCALE: 3/16"=1'-0"