



PZ25-12000039  
12/17/2025

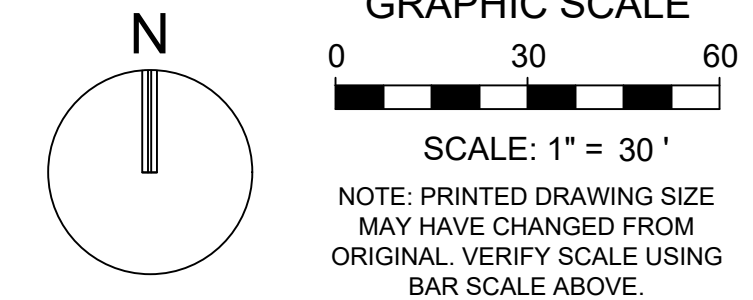

GRAPHIC SCALE

SCALE: 1" = 30'

NOTE: PRINTED DRAWING SIZE  
MAY HAVE CHANGED FROM  
ORIGINAL. VERIFY SCALE USING  
BAR SCALE ABOVE.

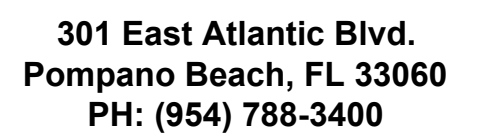

Florida Engineering Business License: CA7928  
Florida Surveyor and Mapper Business License: LB6860  
Florida Landscape Architecture Business License: LC26000457

## REVISIONS

[illegible]

**PRELIMINARY PLAN**  
**NOT FOR CONSTRUCTION**

**THESE PLANS ARE NOT FULLY PERMITTED  
AND ARE SUBJECT TO REVISIONS MADE  
DURING THE PERMITTING PROCESS.**

**RESPONSIBILITY FOR THE USE OF THESE  
PLANS PRIOR TO OBTAINING PERMITS FROM  
ALL AGENCIES HAVING JURISDICTION OVER  
THE PROJECT WILL FALL SOLELY UPON THE  
USER.**

ISSUE DATE: 11/12/2025

DESIGNED BY: NW

DRAWN BY: FA

**BID-CONTRACT:**

**NILES T. WARRICK, P.E.**  
**FLORIDA REG. NO. 94320**  
**(FOR THE FIRM)**

**CLIENT**

## JADIAN IOS

PROJECT

**951 SW 12th AVENUE  
POMPANO BEACH FL**

**SHEET TITLE**

## EROSION CONTROL PLAN

**SHEET  
NUMBER** **CG-101**

PROJECT NUMBER	15427.00
----------------	----------

Drawing name: H:\15427.00 - 951 S Andrews Ave - Jadian IOS\Engineering\Cadd\15427.00-CG-1XX.dwg

**STATUS: PRELIMINARY**