

Vantage at Palm Aire  
 MODEL-A  
 CITY OF PALM BEACH  
 BROWARD COUNTY, FLORIDA  
 LOT 38 ELEVATION: 2  
 HOME DYNAMICS CORPORATION  
 4795 BOCA RATON WAY, SUITE 210  
 BOCA RATON, FLORIDA




BAIT DESIGN GROUP  
 WWW.BAITDESIGNGROUP.COM  
 1580 NW 10th Street, Suite 609  
 Boca Raton, Florida 33401  
 Phone: 561-365-1000 Fax: 561-365-1001



DATE: 11/17/2019  
 SHEET NO. 1  
 OF 1 SHEETS

A-1.1

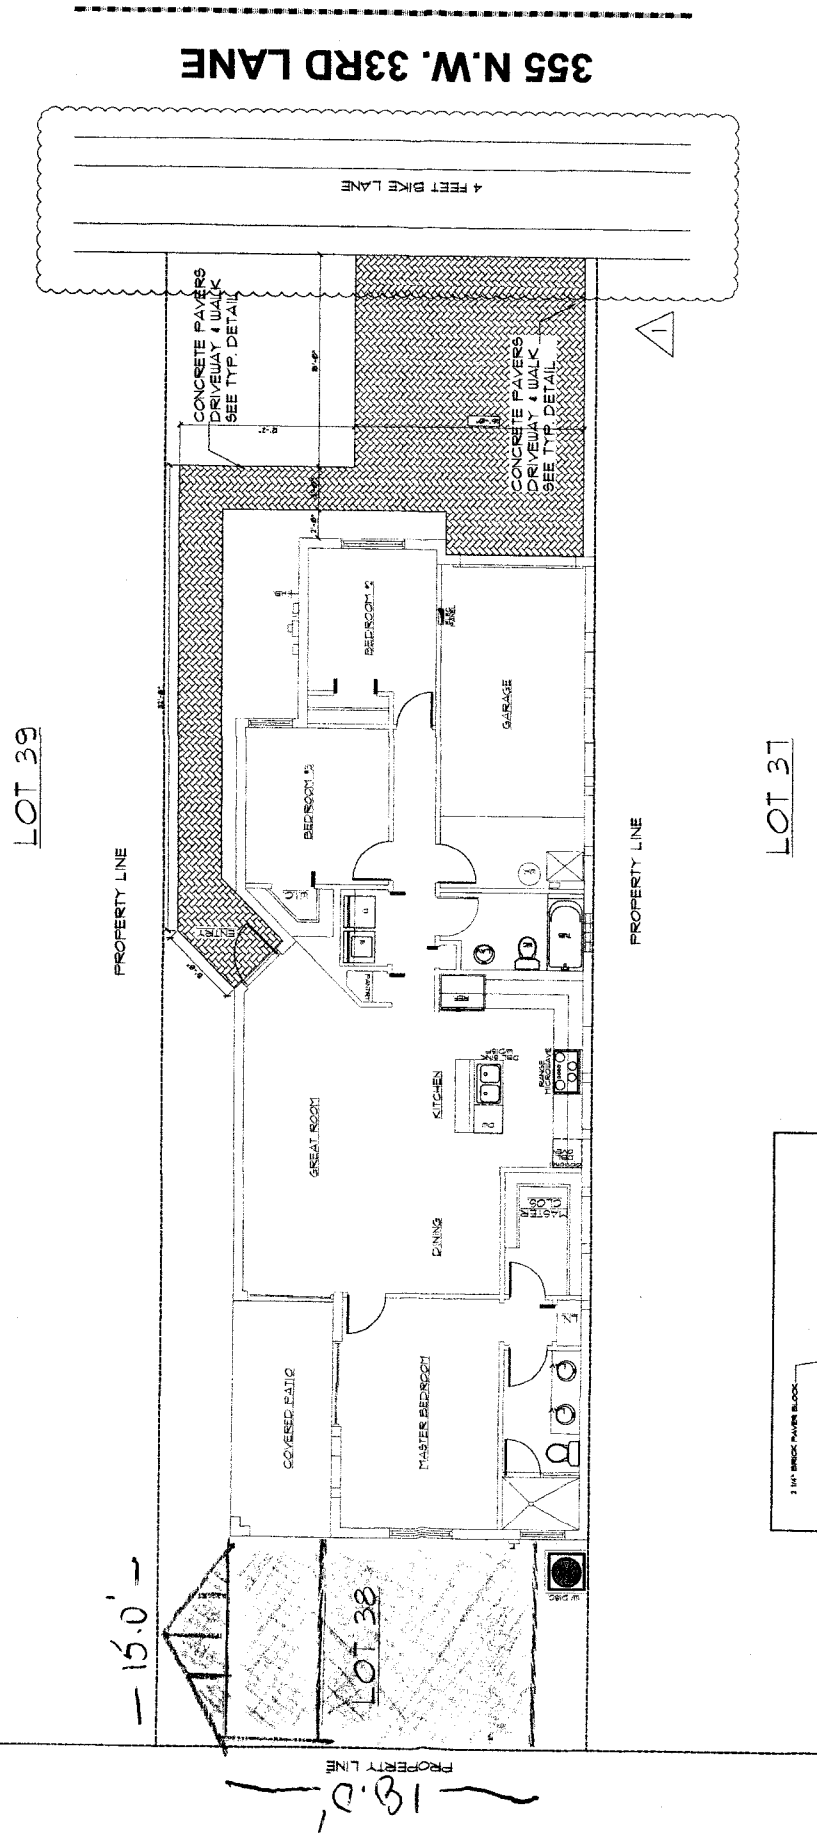

PARTIAL SITE PLAN  
 SCALE: N.T.S.

