

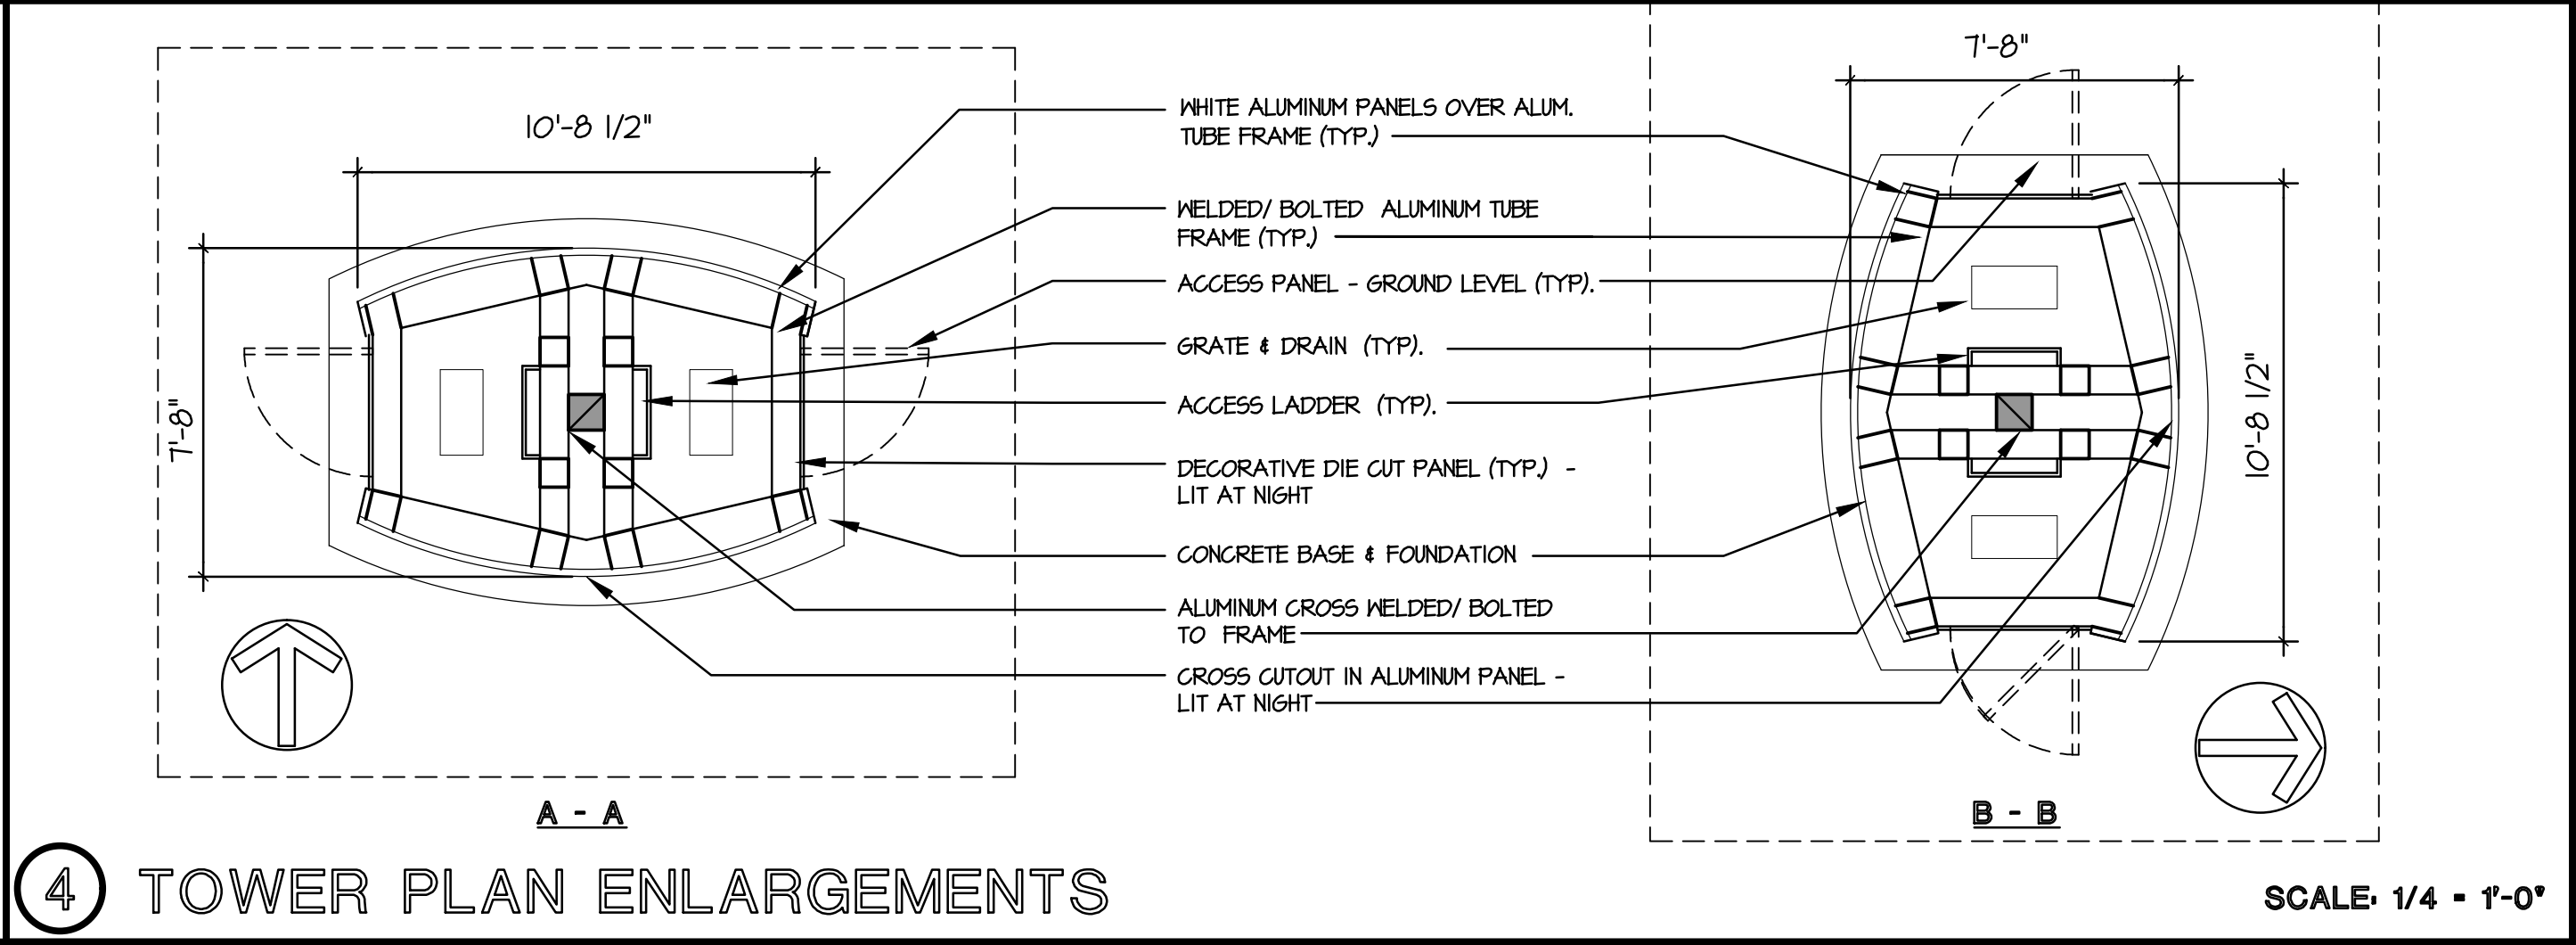
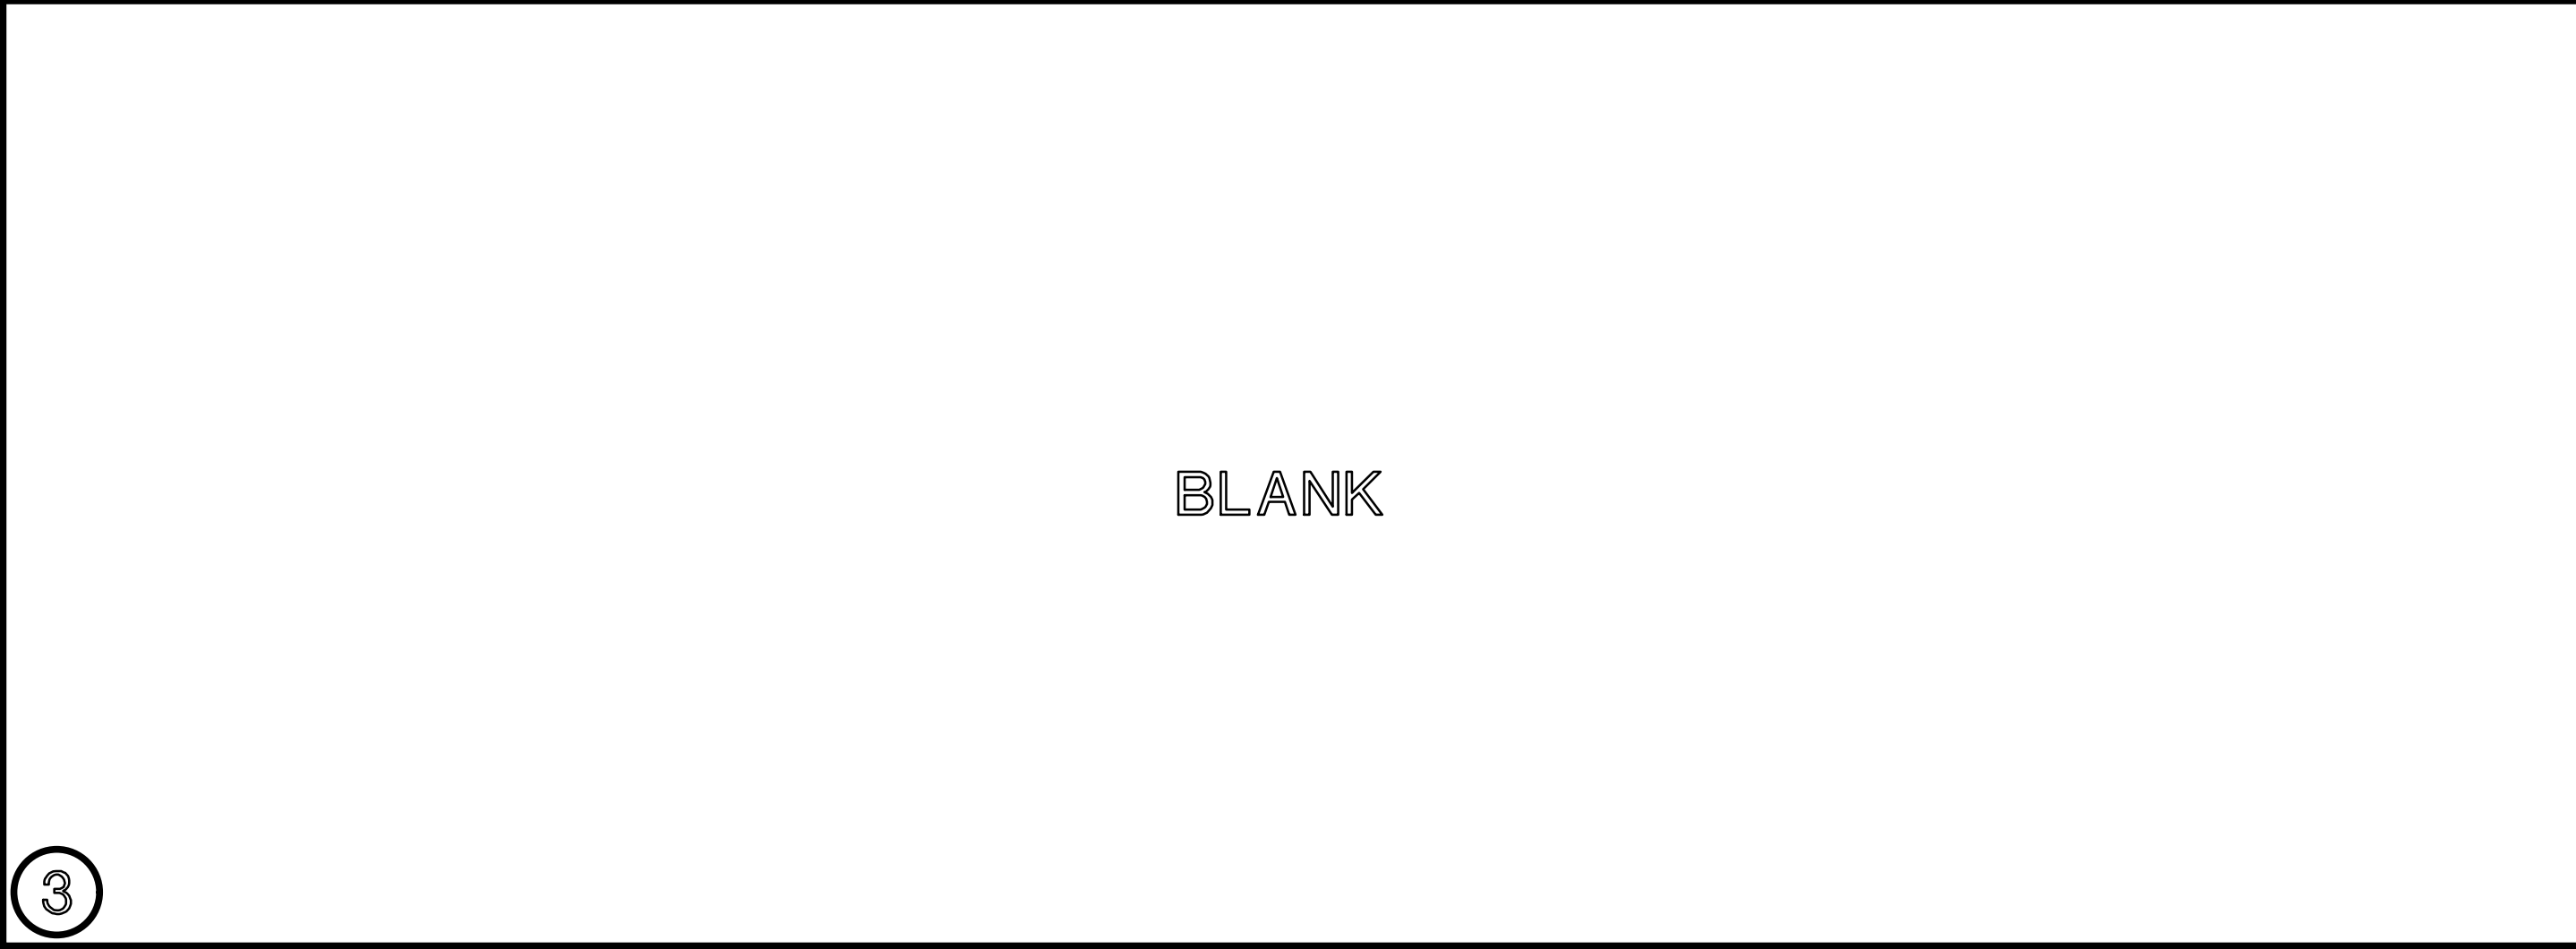


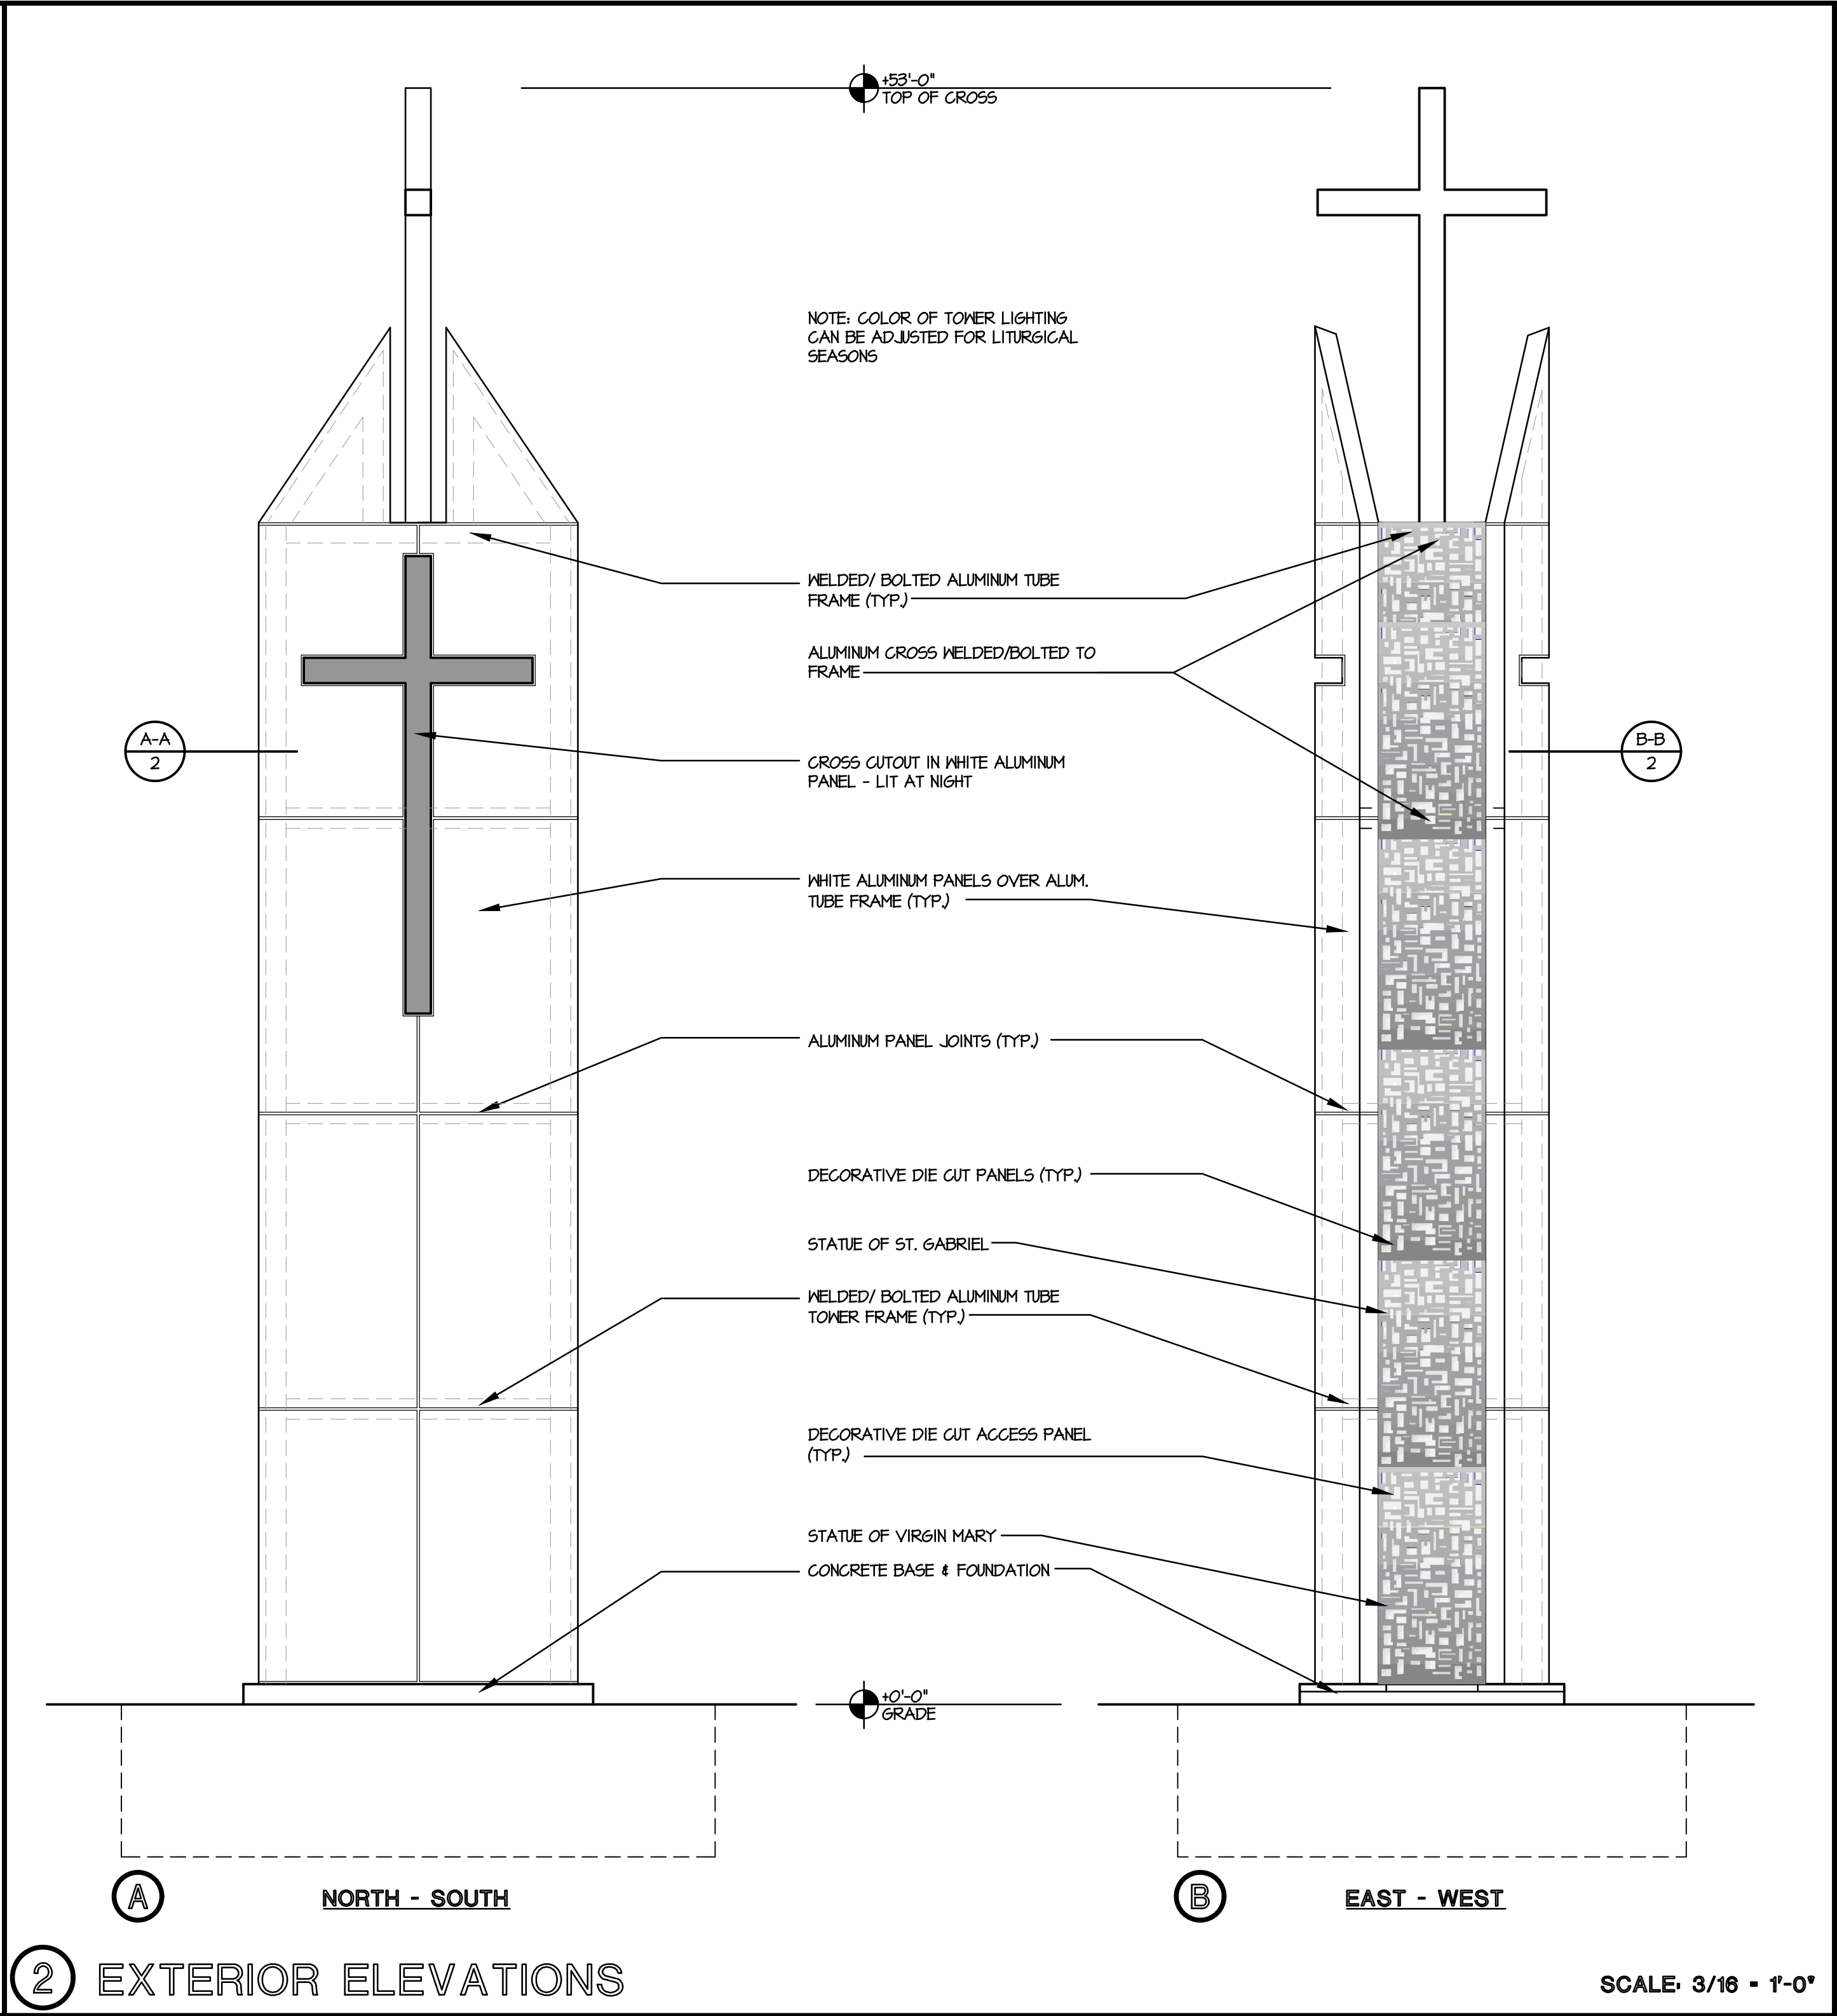

ARCWERKS Incorporated
Architecture • Planning
21113 JOHNSON ST.
Suite 117
PEMBROKE PINES, FL. 33029
PHONE: (954) 432-8181
E-MAIL: info@arcwerks.com
WEBSITE: www.arcwerks.com

SEAL:

ERIC T. SLAZYK #AR0013260

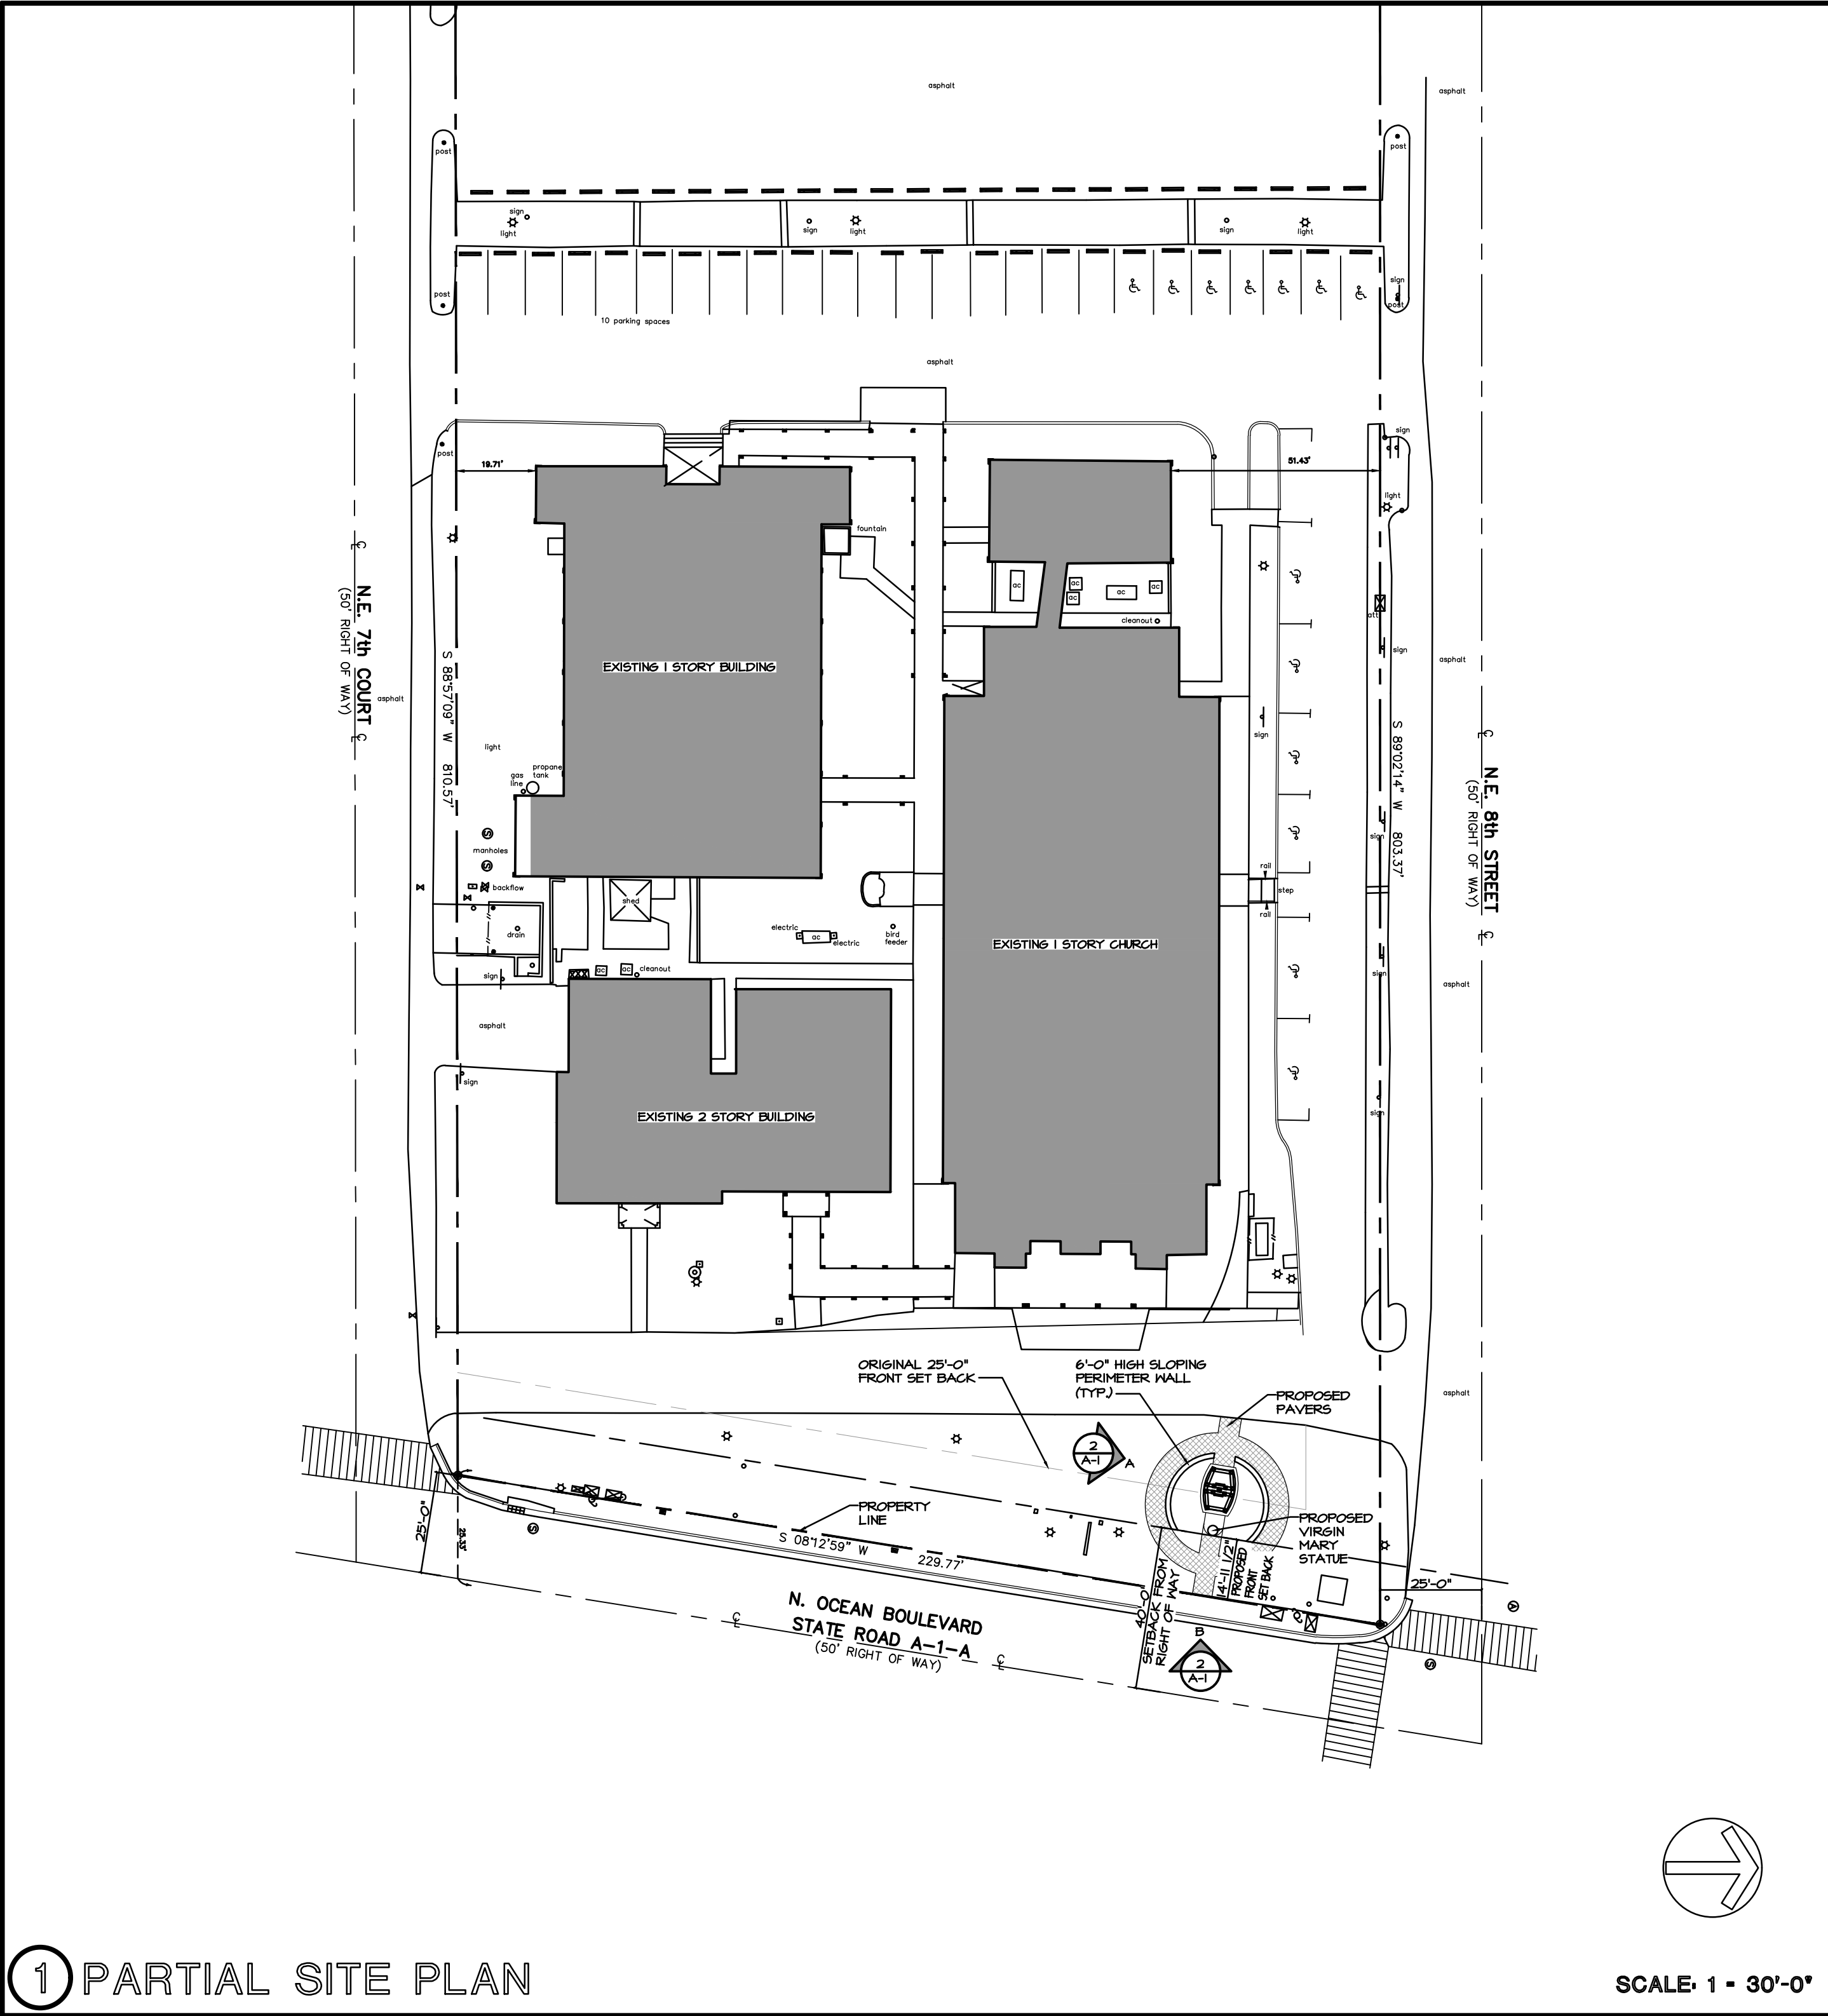

PROJECT:
New Church Tower Addition
ADDRESS:
731 N OCEAN BOULEVARD,
POMPANO BEACH, FL 33062

ISSUE
1 09.16.25 For Variance Submittal
2
3
4
5
6
7
8
9
10

REVISION
1
2
3
4
5
6
7
8
9
10

PROJECT PHASE
Variance Submittal

DRAWING TITLE
Partial Site Plan, Tower Plan Enlargement & Elevations

PROJECT NUMBER
25-119
DATE
September 16, 2025
DRAWING NUMBER

A-1