




License #  
AA26003131 • IB26001701

4710 SW 163rd Avenue  
Miramar, Florida 33027  
Phone (954) 489-8245  
bennett.architecture@gmail.com

© BENNETT ARCHITECTURE, INC. 2022. THIS DOCUMENT IS THE PROPERTY OF BENNETT ARCHITECTURE, INC. AND SHALL NOT BE REPRODUCED, COPIED, NOR ALTERED WITHOUT EXPRESS WRITTEN CONSENT OF BENNETT ARCHITECTURE, INC.

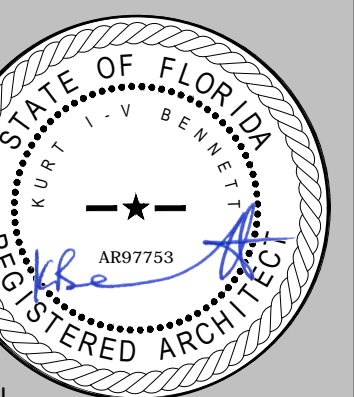

ARCHITECT OF RECORD: KURT I-V BENNETT  
LICENSE NUMBER: AR97753


City of Pompano Beach:  
**BSO Substation (Collier City)**

441 Northwest 27th Avenue  
Pompano Beach, Florida 33069

Project


Revisions

#	Description	Date
1	Bldg. Dept. Comm.	7/18/22
2	Bldg. Dept. Comm.	10/19/22

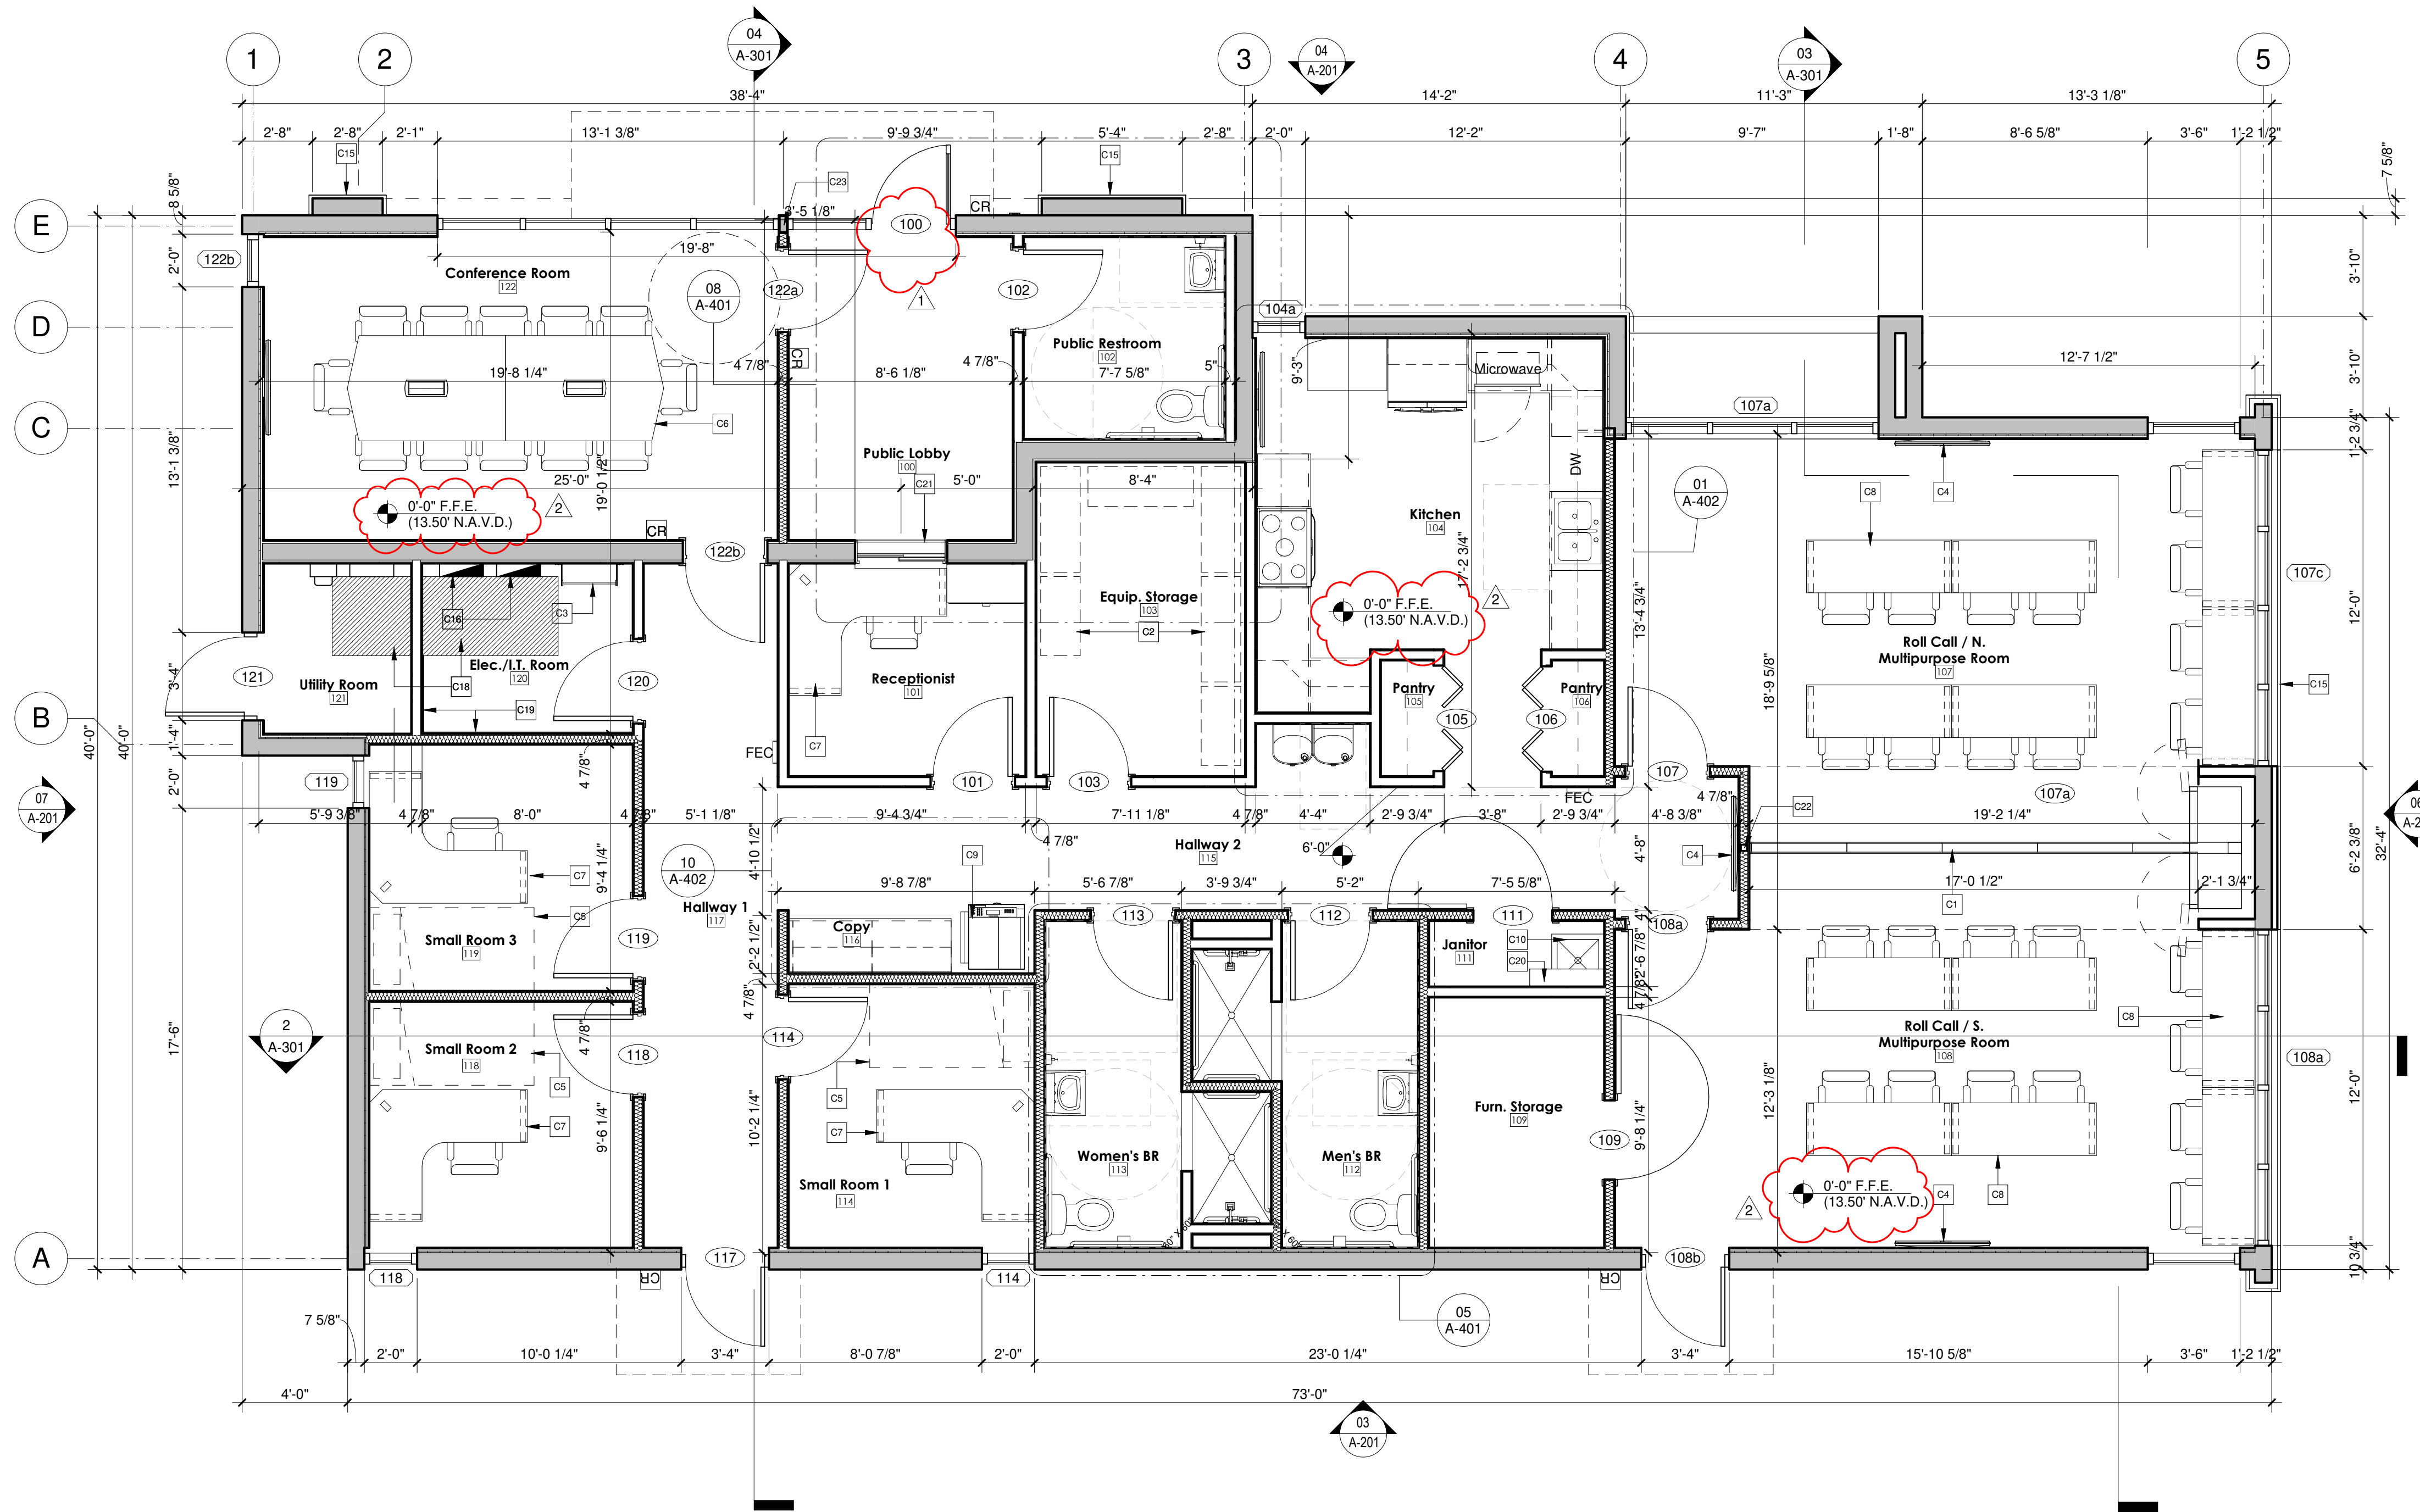

E  
D  
C  
B  
A

1 2 3 4 5

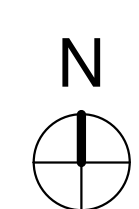

Floor Plan  
SCALE: 1/4" = 1'-0"

02

PROJECT KEYNOTE LEGEND [K]

C1	MANUAL FOLDING PARTITION. SEE DOOR SCHEDULE. SEE STRUCTURAL DWGS FOR HEADER REINFORCING
C2	5-TIER SHELVES BY OWNER
C3	ROOF ACCESS LADDER. SEE DETAIL 05/A-103
C4	WALL MOUNT TV. PROVIDE AND COORDINATE 3/4" PLYWOOD BACKING LOCATION WITH OWNER
C5	FOLDING BEDS / COTS BY OWNER
C6	CONFERENCE ROOM TABLE BY OWNER
C7	OFFICE FURNITURE BY OWNER
C8	FOLDING DESKS AND CHAIRS BY OWNER
C9	PHOTOCOPY MACHINE BY OWNER
C10	MOPSINK SEE PLUMBING DWGS
C15	BERRIDGE MANUFACTURING B-12 WALL PANELS
C16	ELECTRICAL PANELS. SEE ELECTRICAL SHEETS
C18	ELECTRICAL PANEL CLEAR FLOOR AREA
C19	PLYWOOD BACKING FOR LOW VOLTAGE
C20	(BRADLEY 9933) - UTILITY SHELF. 4 HOOKS/3 HOLDERS
C21	ARMORTEX BULLET RESISTANT HOLLOW METAL TRANSACTION WINDOW W/ DEAL TRAY
C22	HSS 3x3x3/16 SEE STRUCTURAL DWGS
C23	HSS 4x4x3/8 SEE STRUCTURAL DWGS

Project Keynote Legend 01

Sheet Title

Floor Plan

Sheet No.

**A-100**

Project No: 191210  
Date Issued: 6/6/2022  
Drawn By: KI-VB  
Checked By: KI-VB