

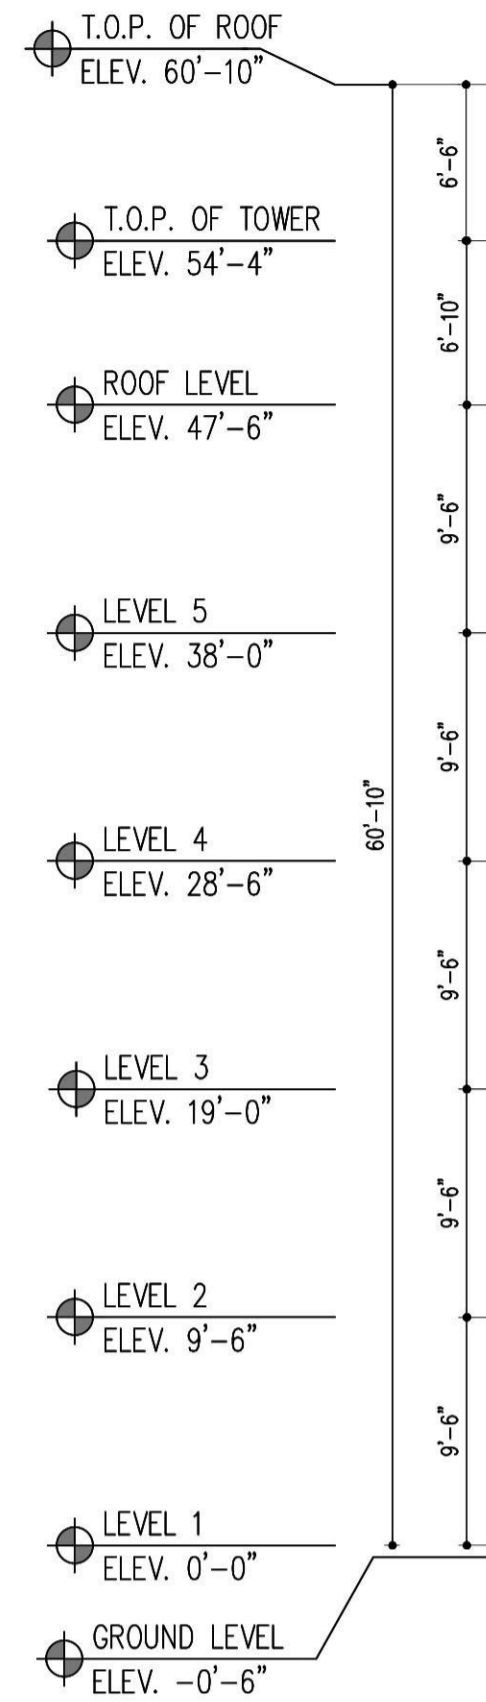


DRC

PZ23-12000017
03/05/2025

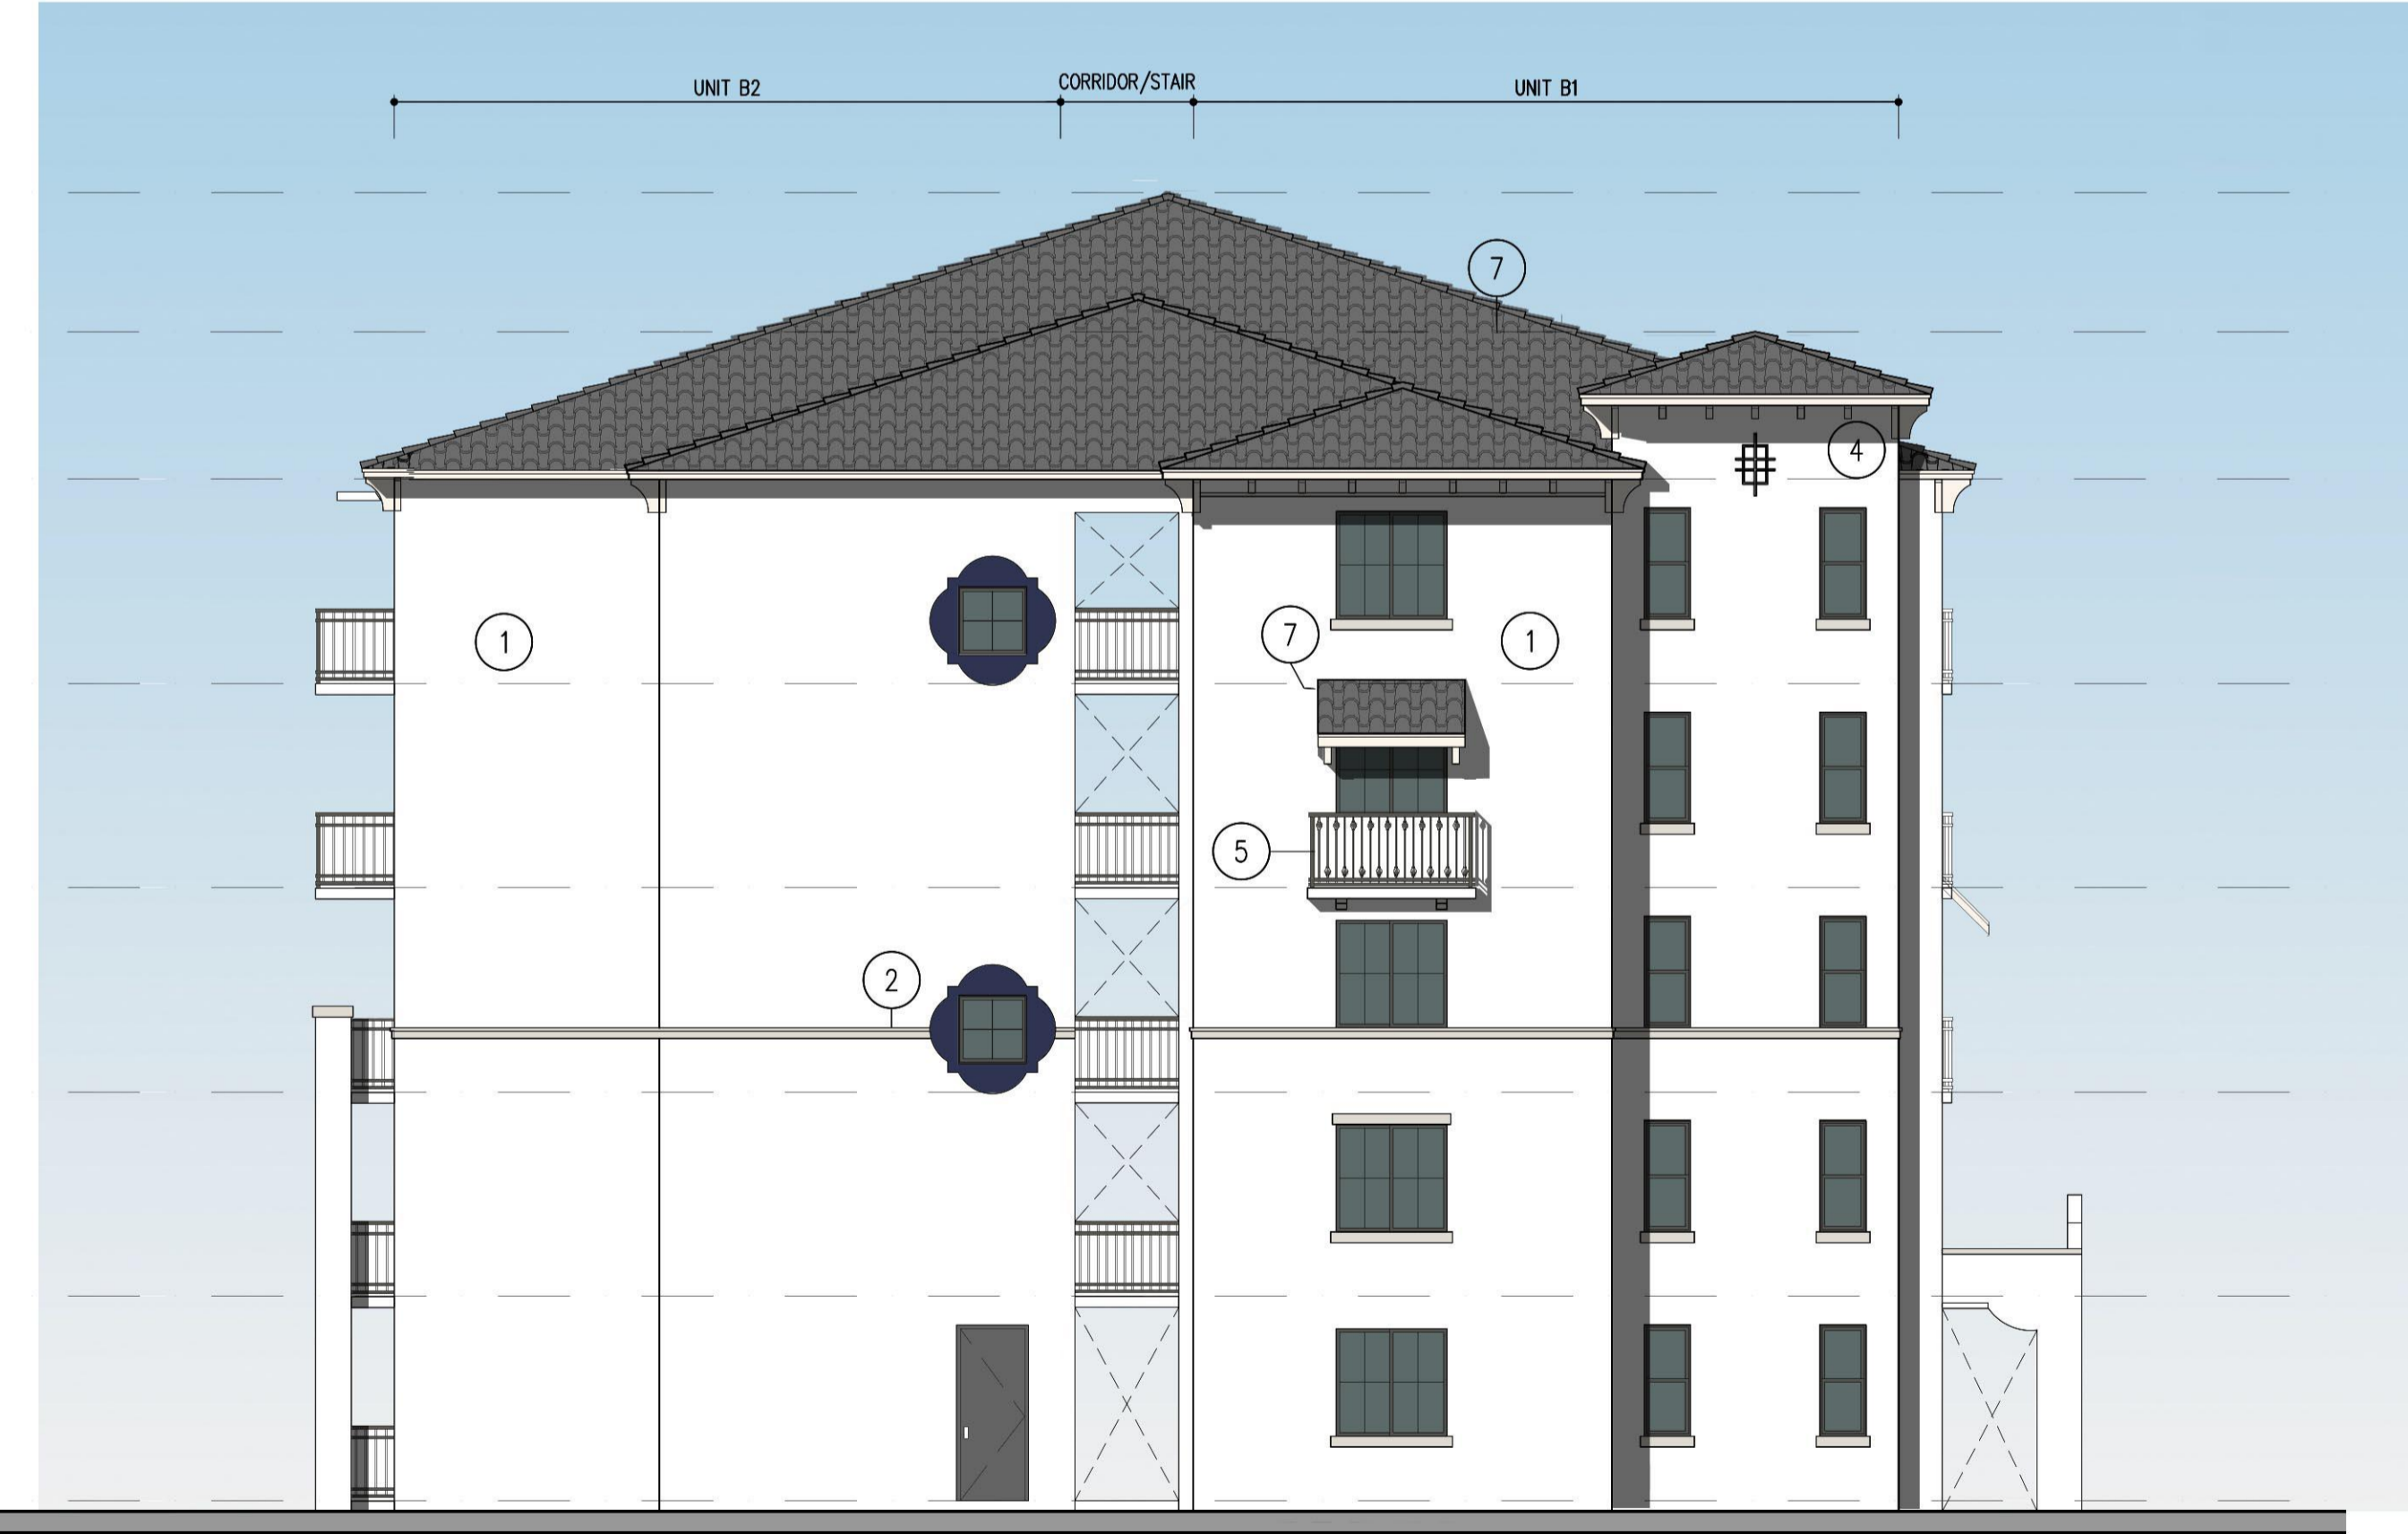


2 REAR ELEVATION

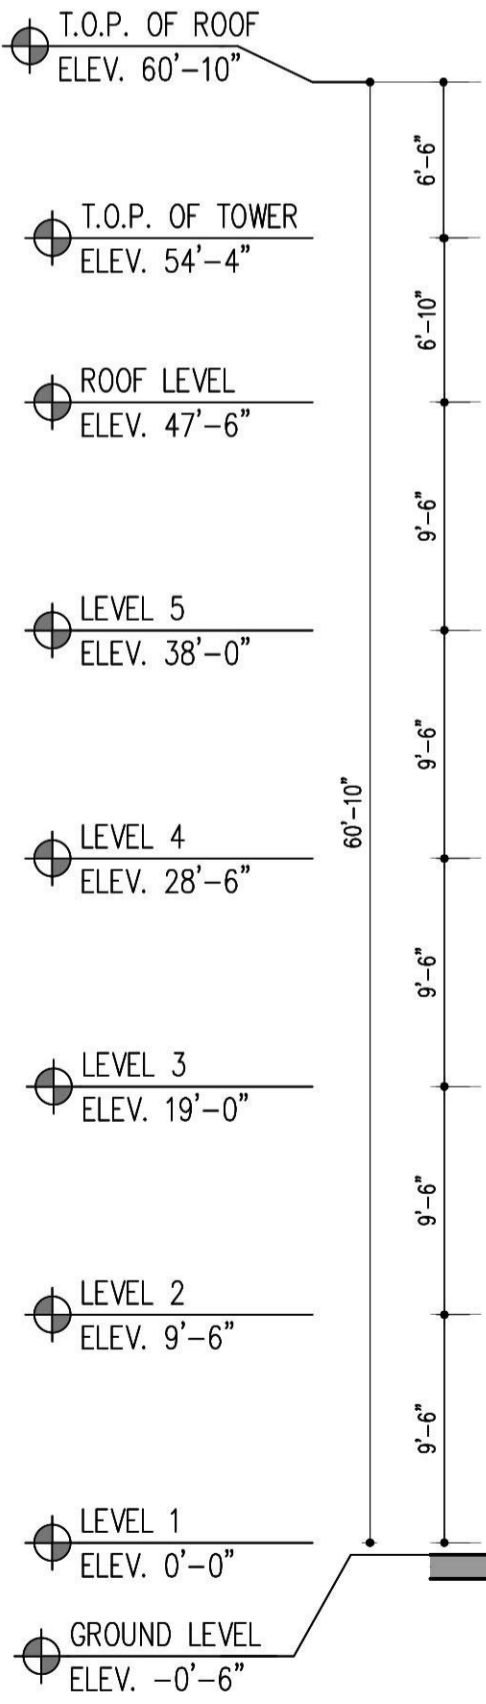

4 LEFT ELEVATION

COLOR SCHEME KEY

- | | |
|---|---|
| 1 | MAIN
SW 7757
HIGH REFLECTIVE WHITE |
| 2 | TRIMS
SW 7646
FIRST STAR |
| 3 | DETAIL COLOR
SW 7648
BIG CHILL |
| 4 | AWNING/BRACKETS
SW 7104
COTTON WHITE |
| 5 | RAILING/WINDOWS/
DOOR FRAMES
SW 7048
URBANE BRONZE |
| 6 | SHUTTERS/GARAGE DOORS
SW 9177
SALTY DOG |
| 7 | ROOFS
BARREL TILES
HUES OF CHARCOAL |

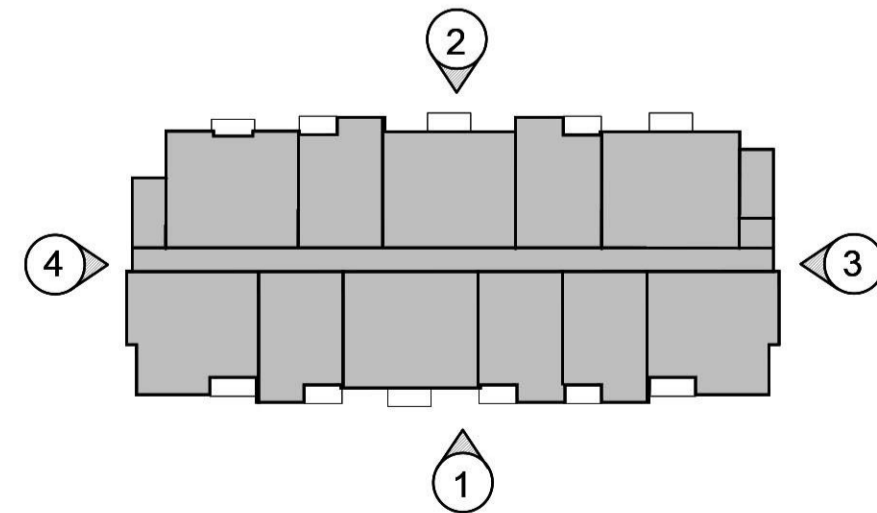

KEYPLAN

N.T.S.
BLDG IIB ELEVATIONS

SCALE: 1/8"=1'-0"

OAKS @ PALM AIRE
FOR:
MORGUARD
LOCATED AT:
POMPANO BEACH, FLORIDA



MSA ARCHITECTS, INC.
AAC0000895
8860 SW 74th COURT
SUITE 1813
MIAMI, FLORIDA 33156
(305) 273-9911

MSA ARCHITECTS
ARCHITECTURE & PLANNING

DRAWN: JAV
CONTRACT DATE: 10/12/22
SCALE: AS SHOWN
JOB NO.: 2181.PRJ
SHEET TITLE:

BLDG ELEVATIONS
SHEET NUMBER:
A222B

DRC
PZ23-12000017
01/15/2025