


DRC

PZ23-12000017

03/05/2025

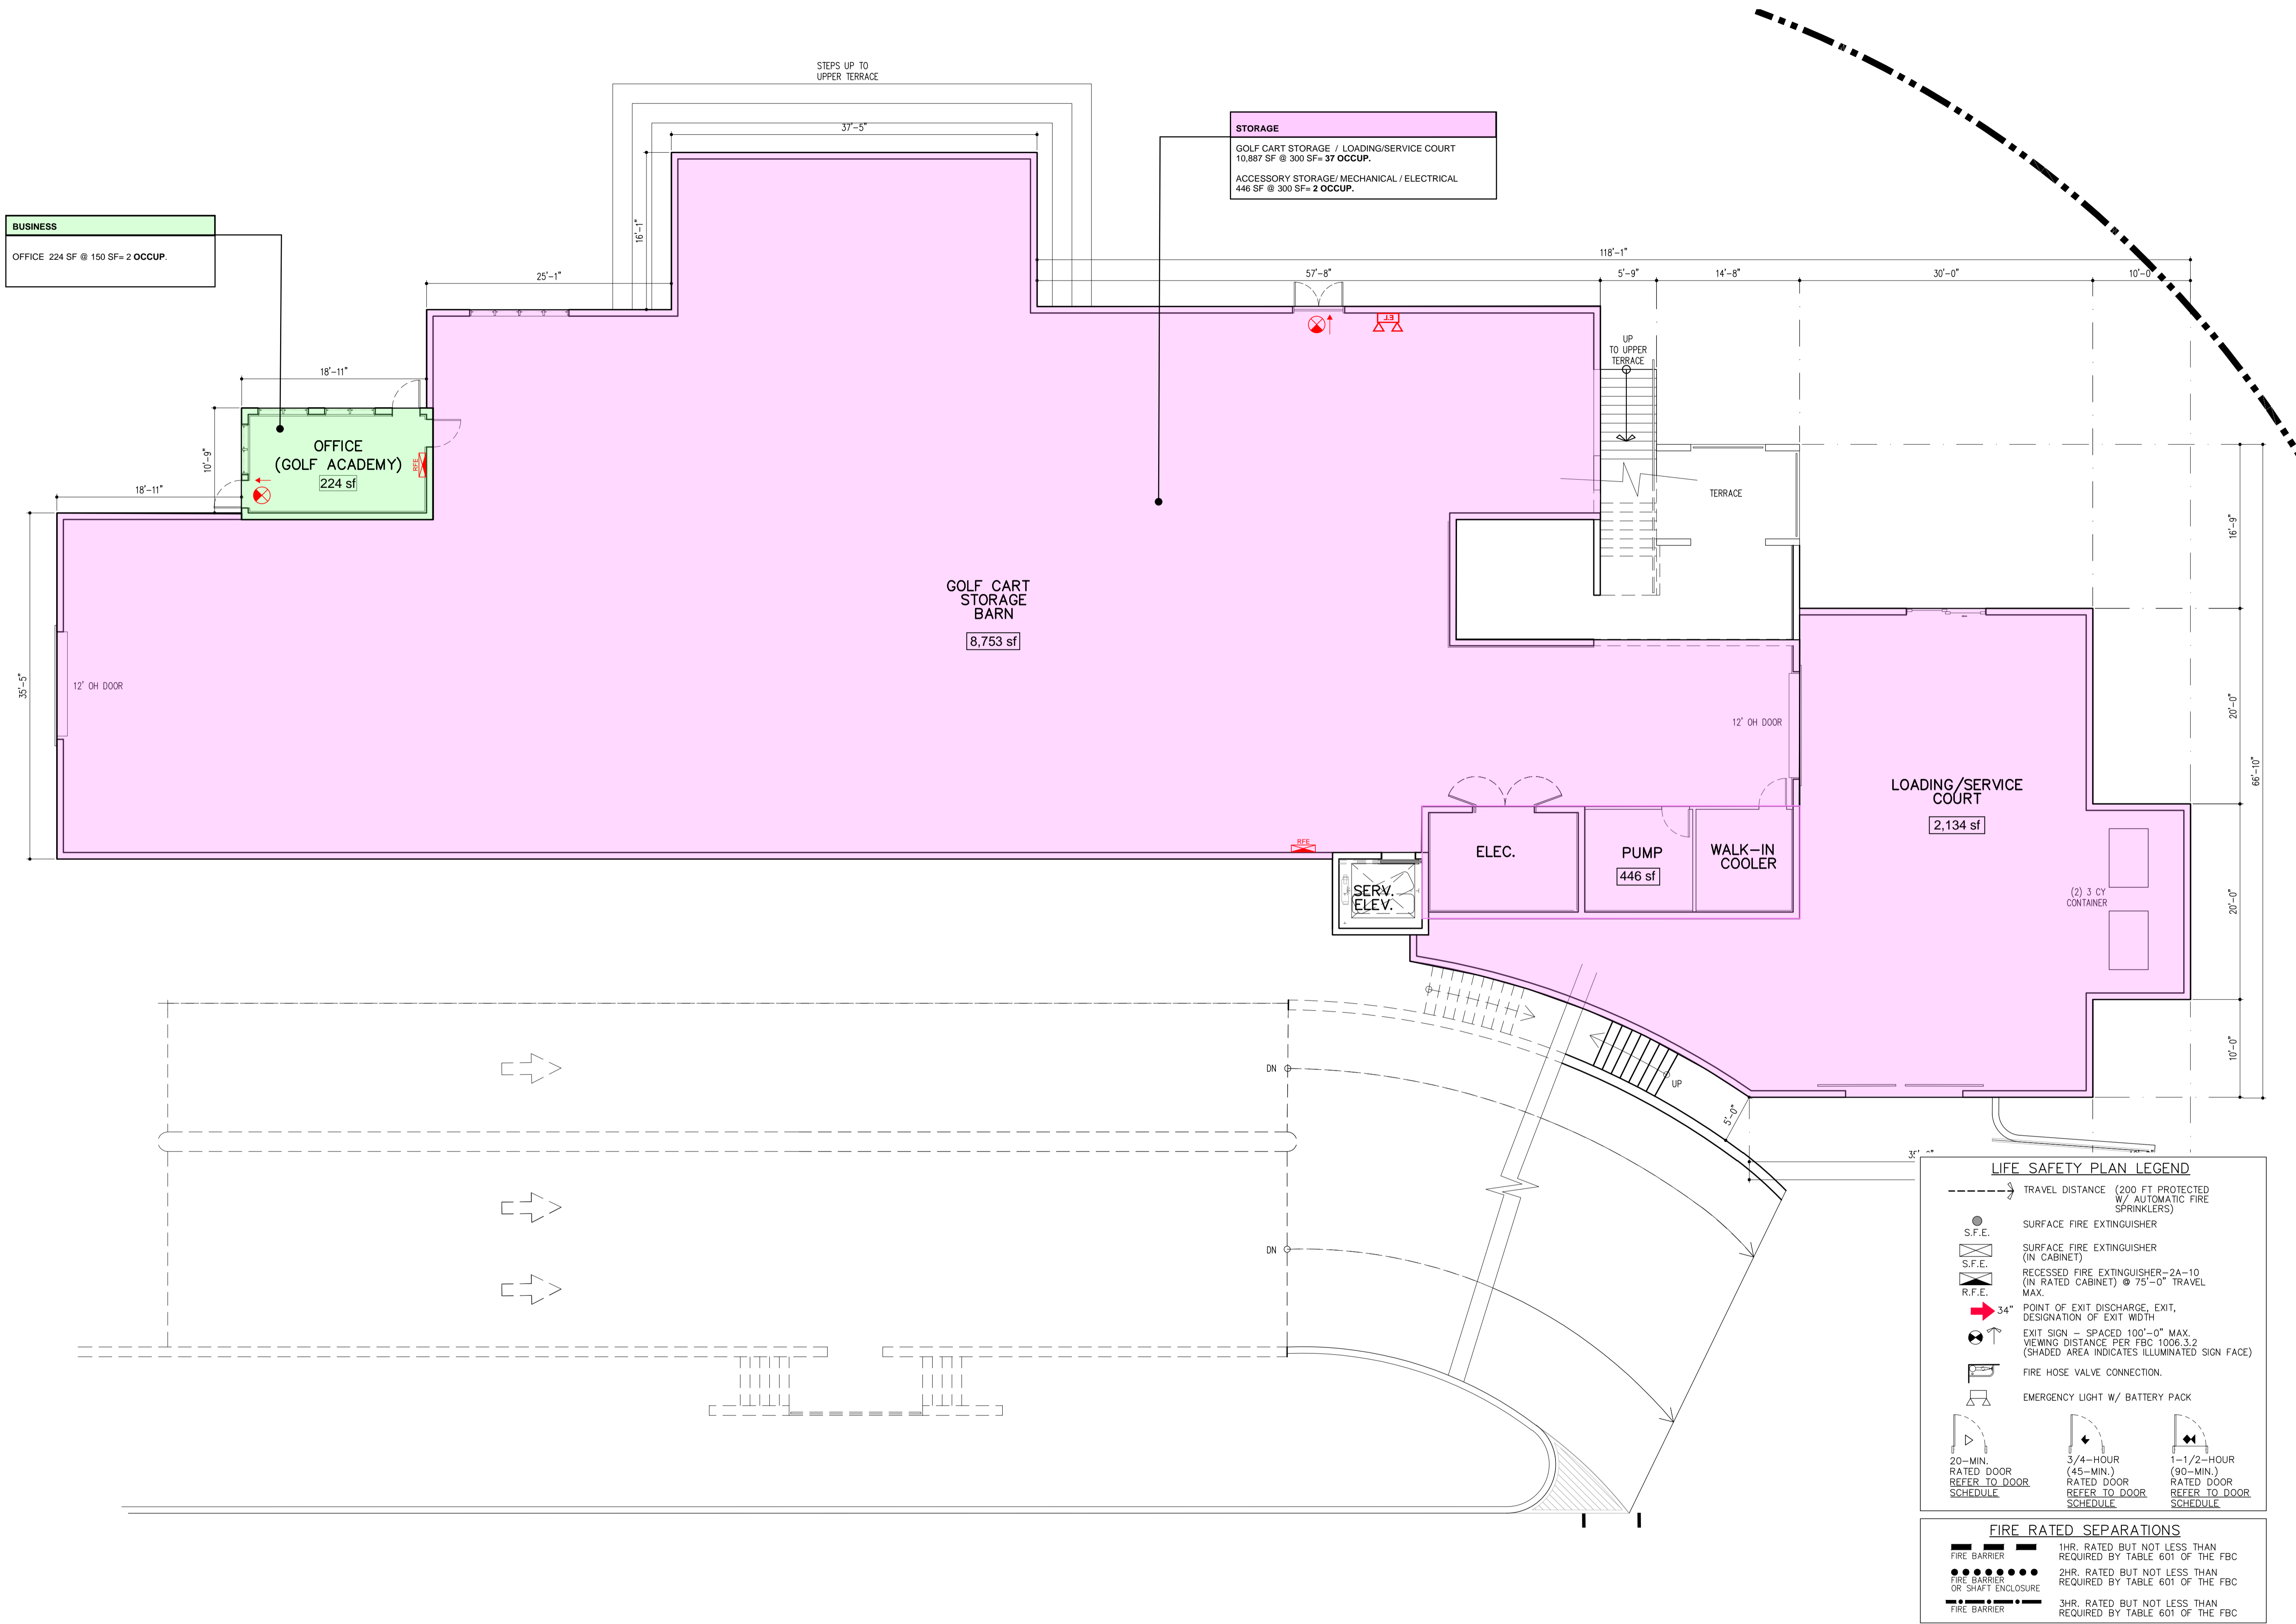

LIFE SAFETY
GOLF CLUB CLUBHOUSE
SERV. LEVEL - FLOOR PLAN



A/C AREA = 2060 SQ.FT.
TERRACE AREA = 141 SQ.FT.
GOLF CART PARKING = 7839 SQ.FT.
TOTAL GROSS = 10,040 SQ.FT.


SCALE: 1/8" = 1'-0"

PZ23-12000017
01/15/2025

PRE-APP MEETING 04/04/2023	BY
DRC SUBMITTAL 08/13/2023	
DRC RE-SUBMITTAL 08/16/2023	
DRC RE-SUBMITTAL 01/01/2024	
DRC RE-SUBMITTAL 10/16/2024	
DRC RE-SUBMITTAL 12/10/2024	

OAKS @ PALM AIRE

FOR:
MORGUARD
LOCATED AT:
POMPANO BEACH, FLORIDA

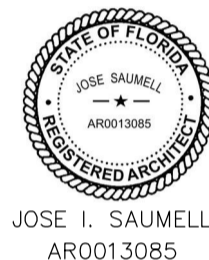

MSA ARCHITECTS, INC.
AAC0000895

8950 SW 74th COURT
MIAMI, FLORIDA 33156
(305) 273-9911

MSA
ARCHITECTS
ARCHITECTURE & PLANNING

DRAWN
CONTRACT DATE 10/12/22
SCALE AS SHOWN
JOB NO. 2181.PRJ

SHEET TITLE:
GOLF CLUB CLUBHOUSE SERV. LV
FLOOR PLAN

SHEET NUMBER:
GCH-2.1

Copyright © 2023 MSA ARCHITECTS, INC. THE ARCHITECTURAL DESIGN AND DETAIL DRAWINGS FOR THIS BUILDING AND/OR OVERALL PROJECT ARE THE LEGAL PROPERTY OF AND ALL RIGHTS ARE RESERVED BY THE ARCHITECT. THEIR USE FOR REPRODUCTION, CONSTRUCTION, OR DISTRIBUTION IS PROHIBITED UNLESS AUTHORIZED IN WRITING BY THE ARCHITECT.