

DRC


PZ23-12000017
02/07/2024

DRC


PZ23-12000017
03/05/2025

DRC


PZ23-12000017
09/20/2023

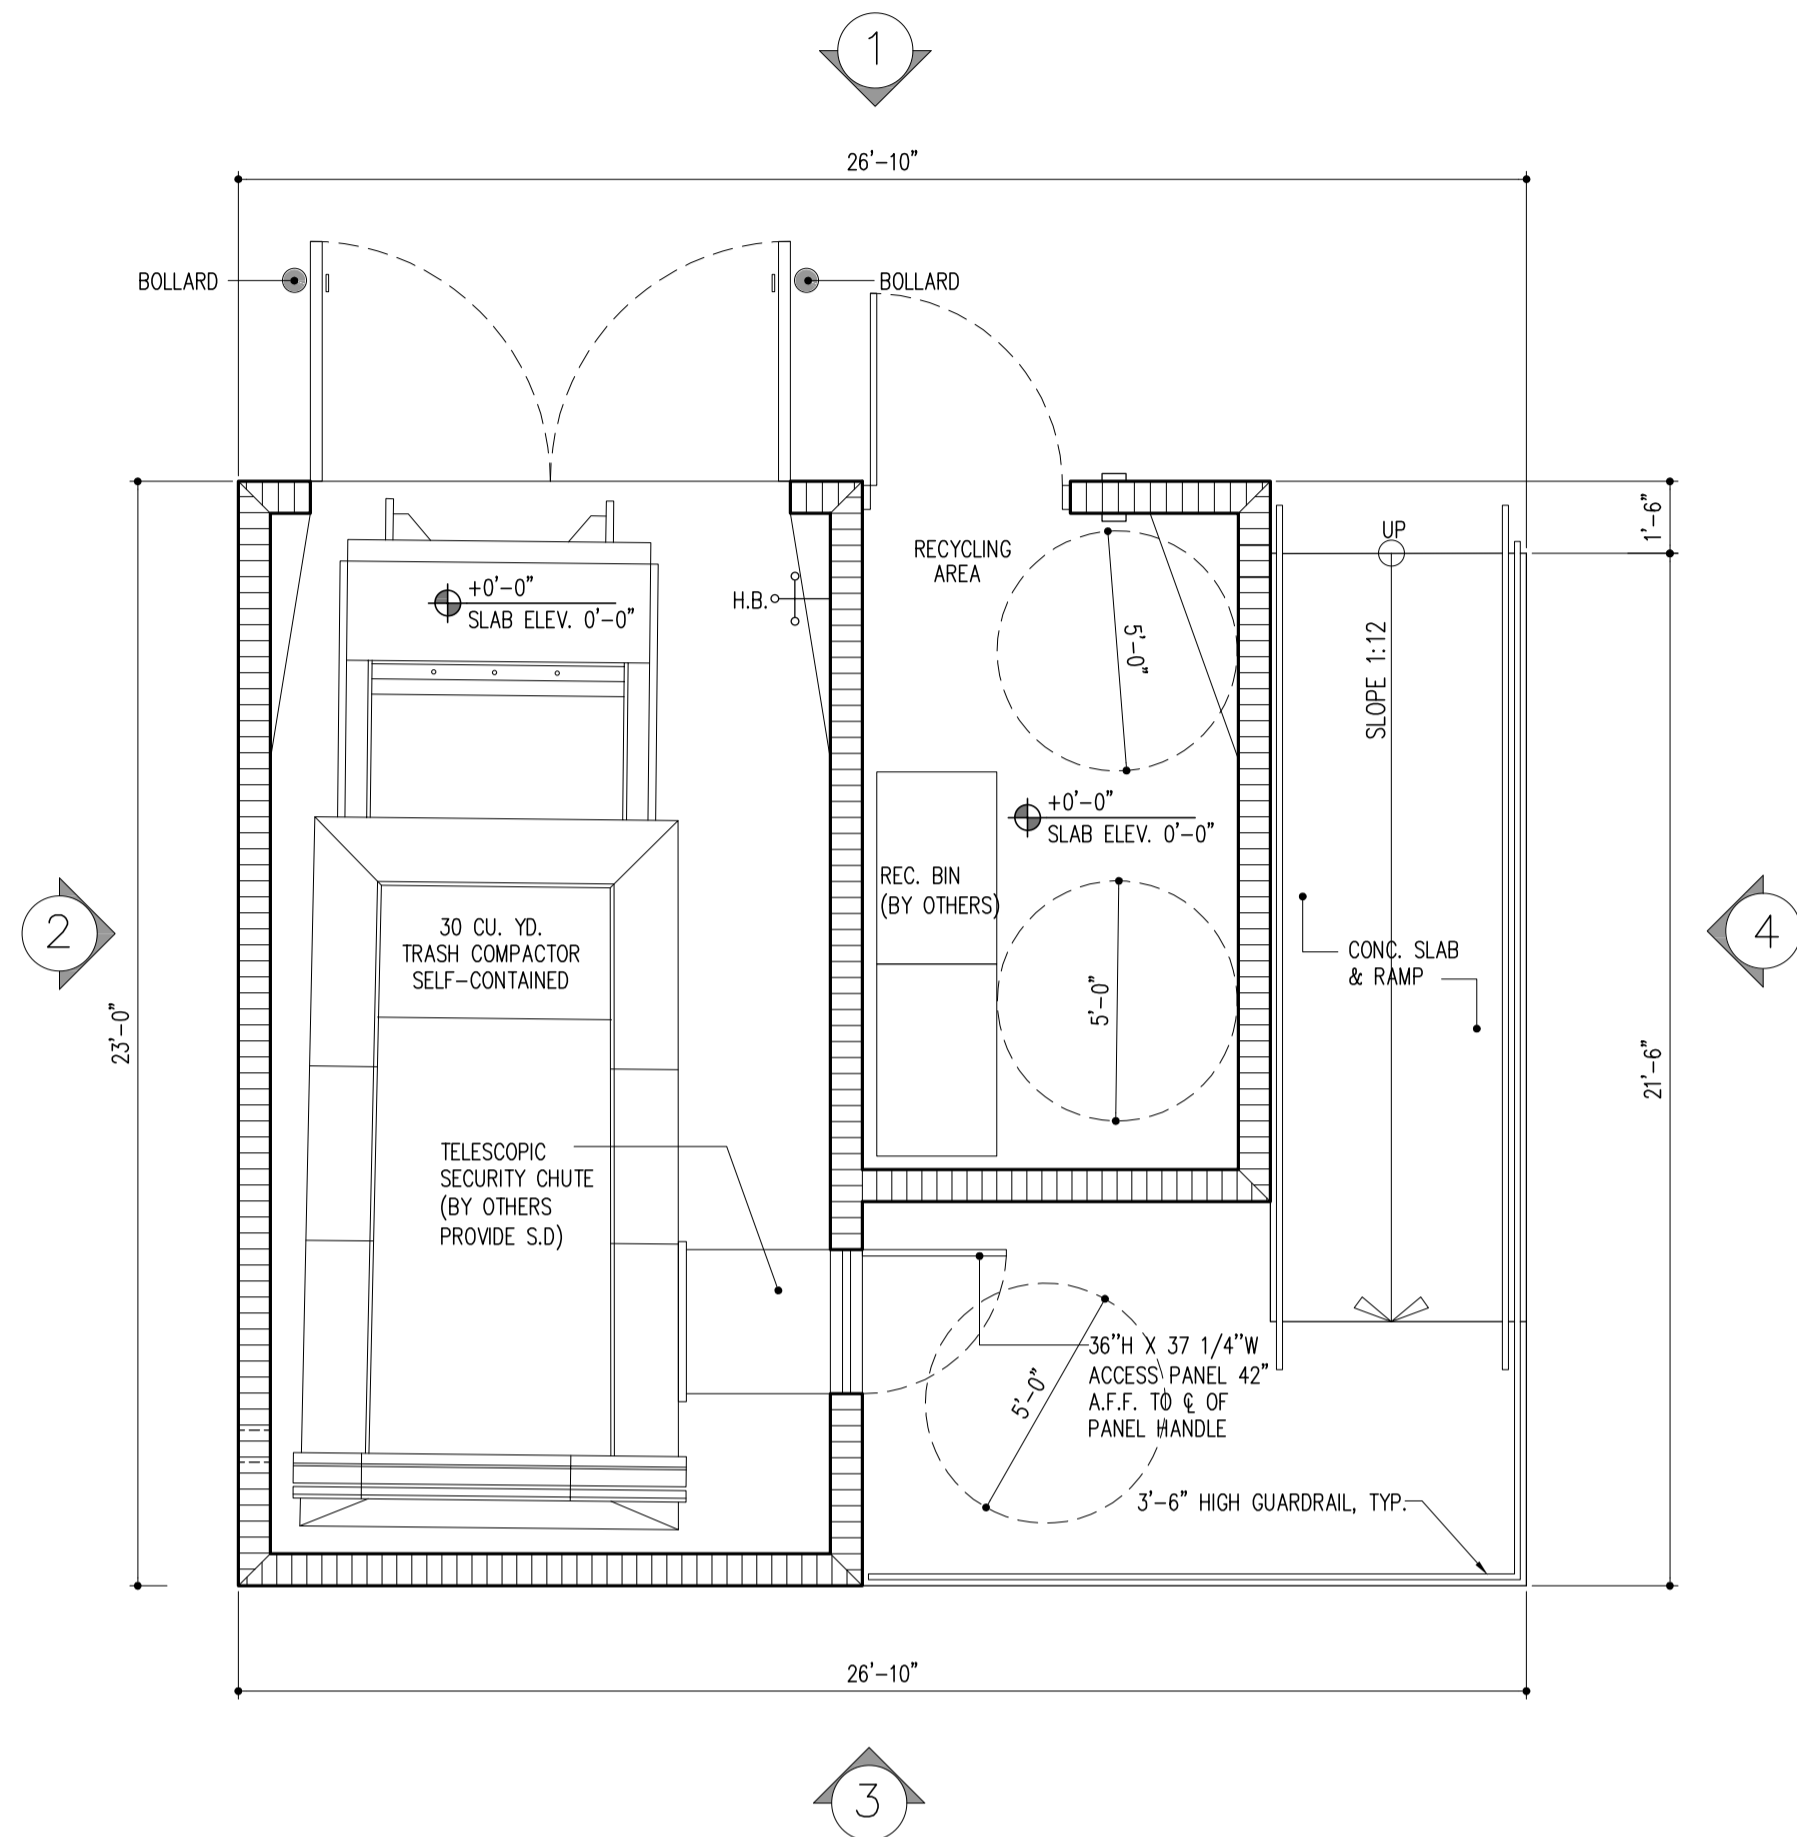


TRASH COMPACTOR /
RECYCLING ENCLOSURE PLAN

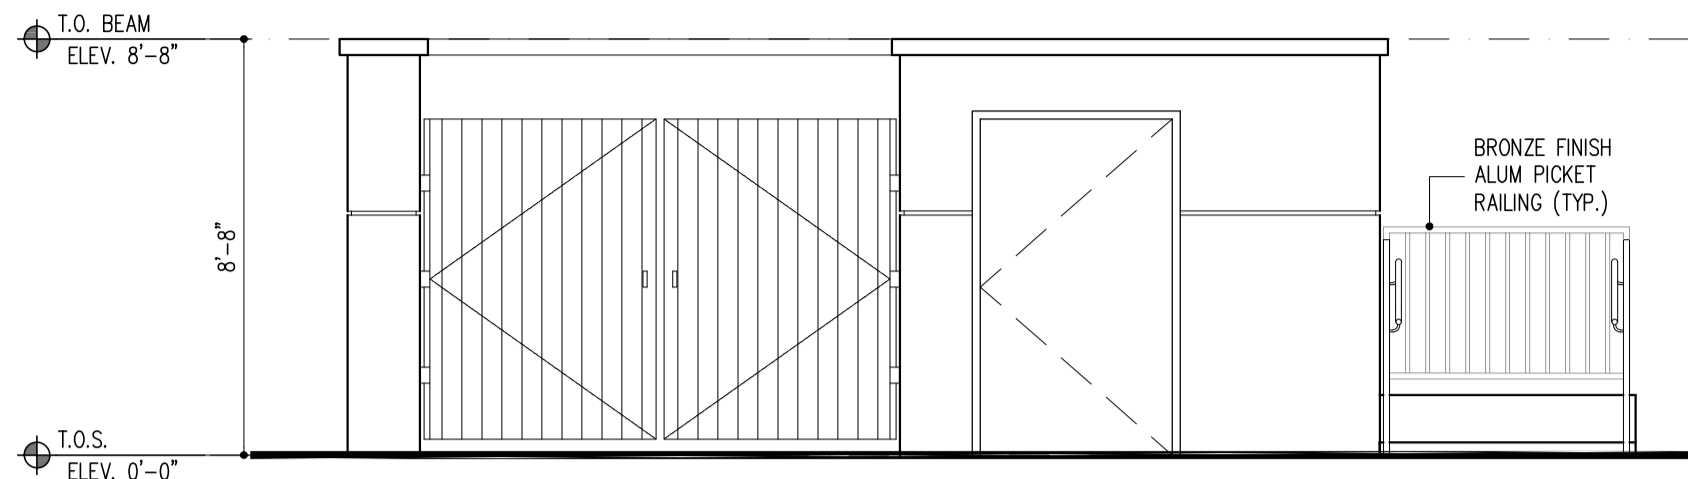


1 FRONT ELEVATION

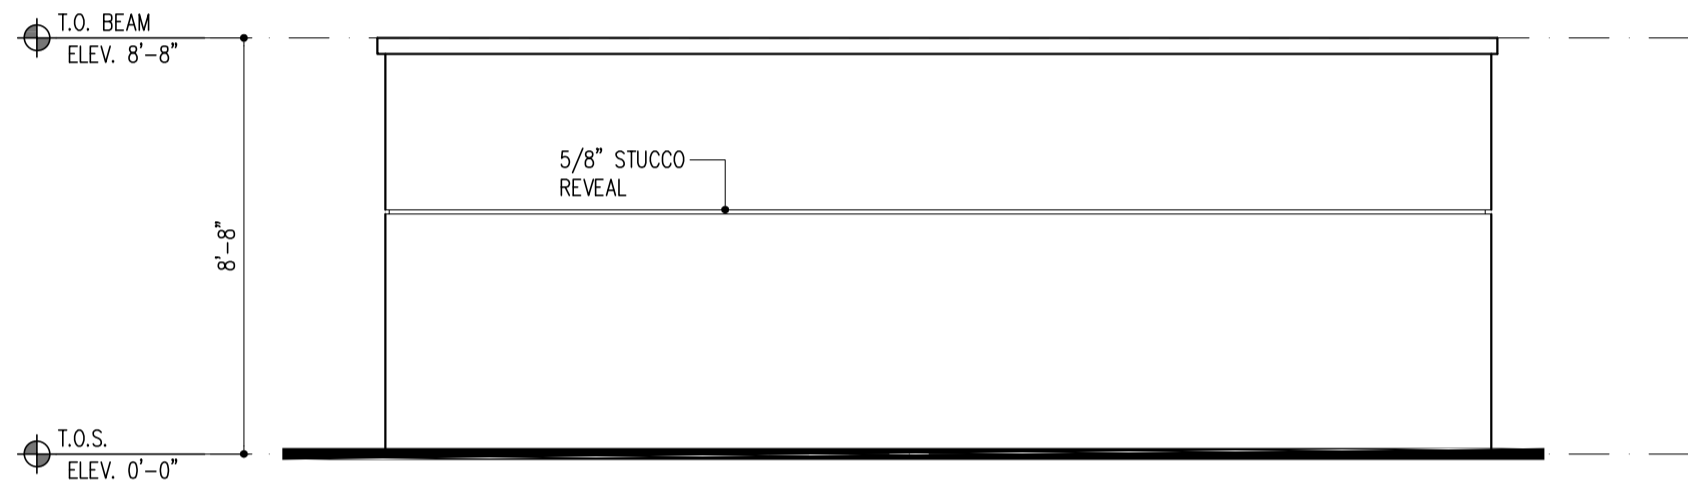

2 LEFT ELEVATION

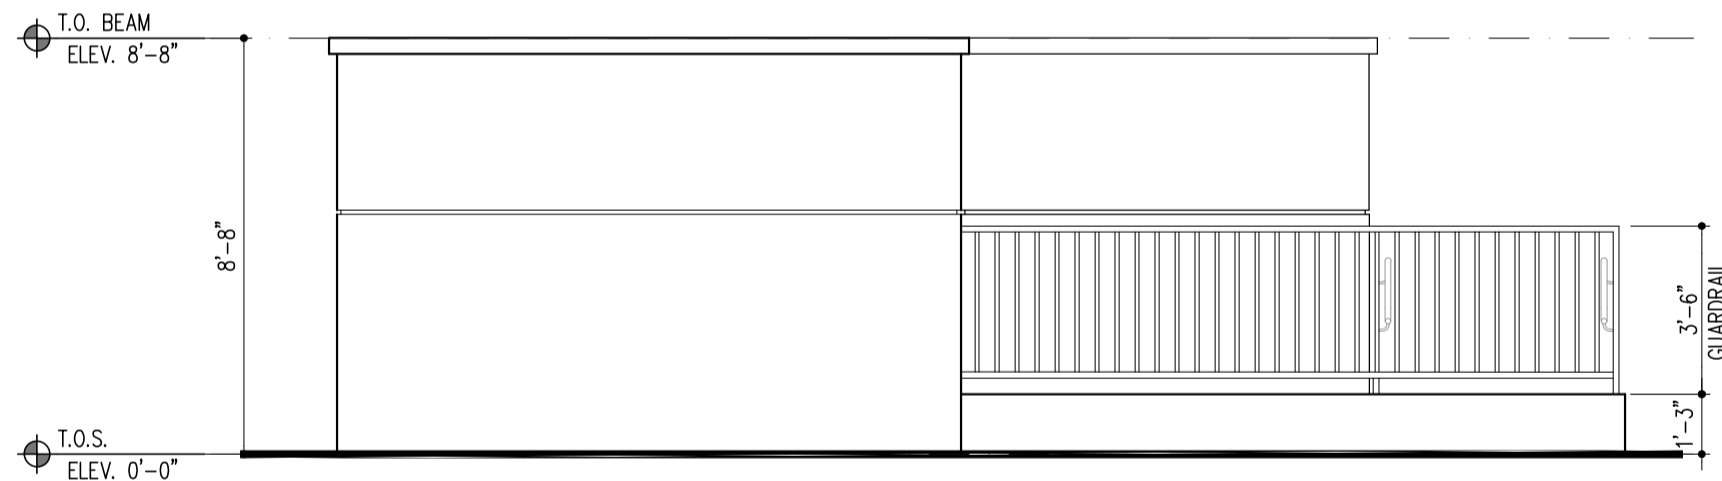

3 REAR ELEVATION

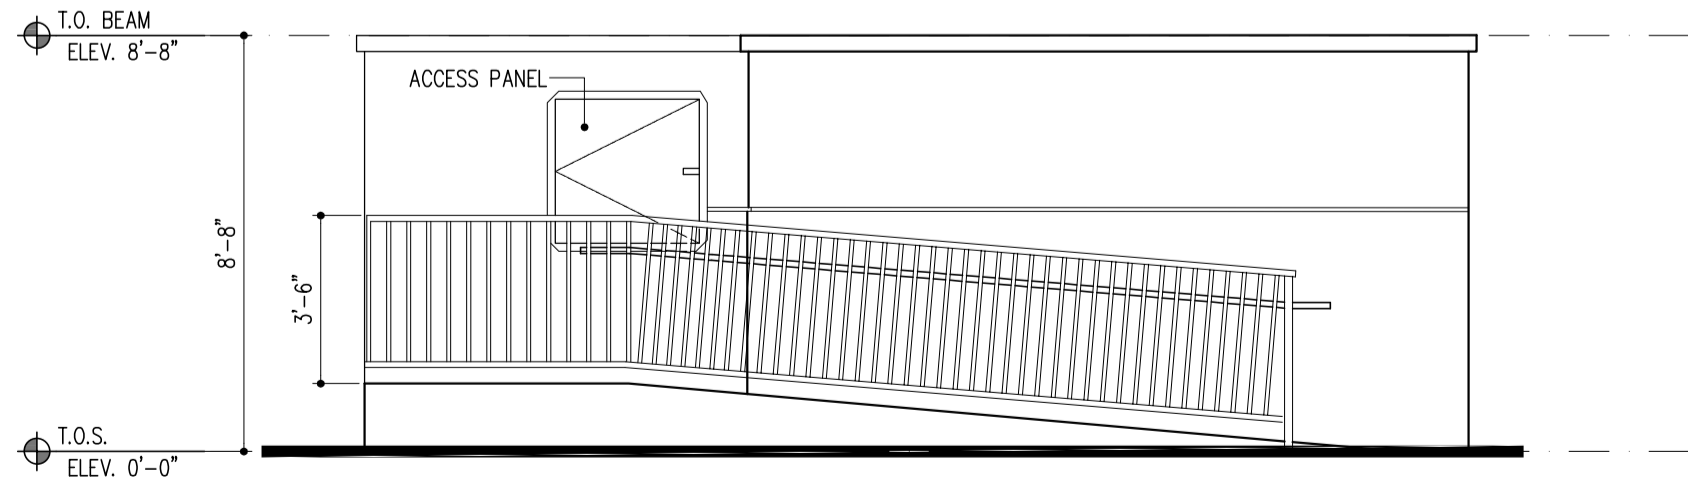

4 RIGHT ELEVATION

DRC

PZ23-12000017
11/20/2024

OAKS @ PALM AIRE

FOR:
MORGUARD
LOCATED AT:
POMPANO BEACH, FLORIDA



MSA ARCHITECTS, INC.
AAC0000895

8950 SW 74th COURT
MIAMI, FLORIDA 33156
(305) 273-9911

MSA
ARCHITECTS
ARCHITECTURE & PLANNING

COPYRIGHT © 2023 MSA ARCHITECTS, INC. THE ARCHITECTURAL DESIGN AND DETAIL DRAWINGS FOR THIS BUILDING AND/OR OVERALL PROJECT ARE THE LEGAL PROPERTY OF AND ALL RIGHTS ARE RESERVED BY THE ARCHITECT. THEIR USE FOR REPRODUCTION, CONSTRUCTION, OR DISTRIBUTION IS PROHIBITED UNLESS AUTHORIZED IN WRITING BY THE ARCHITECT.

DRAWN
CONTRACT DATE 10/12/22
SCALE AS SHOWN
JOB NO. 2181.PRJ
SHEET TITLE:
TRASH COMPACTOR

SHEET NUMBER:
TC-1

TRASH COMPACTOR PLAN & ELEVATIONS
SCALE: 1/4"=1'-0"

DRC SUBMITTAL 06/13/2024
PZ23-12000017
07/19/2023